



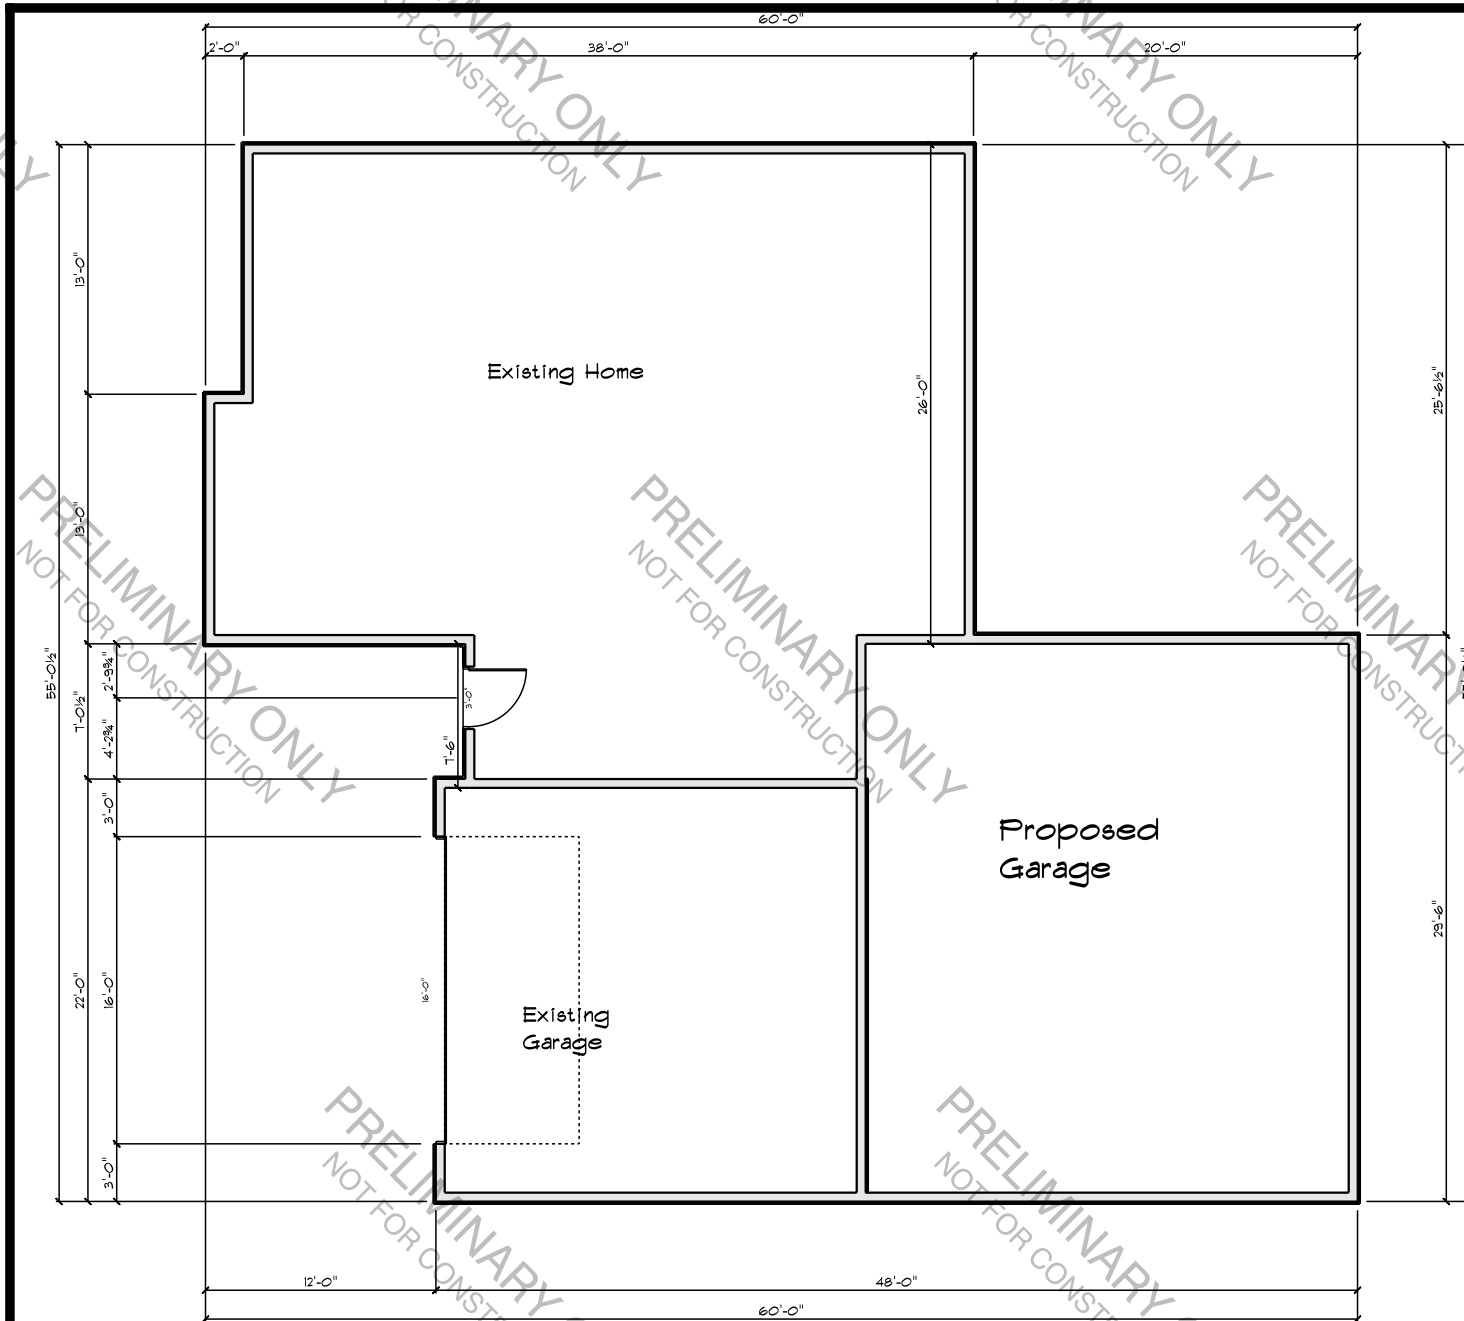

GARAGE ADDITION SITE


SCALE: 1" = 10'-0"

PRELIMINARY NOT FOR CONSTRUCTION PHONE: FAX: MOBILE:	Shawn Griffiths PHONE: FAX: MOBILE:	SECTION LETTER  PAGE NUMBERS	PAGE: 1/2 Site proposal 1 & 2
			DRAWN BY: SCALE: 1" = 10'-0" DATE: Friday, August 2, 2024
SOFTPLAN ARCHITECTURAL DESIGN SOFTWARE			

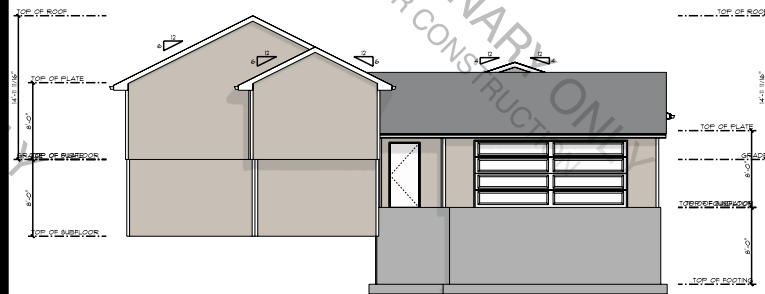


FRONT ELEVATION

SCALE: 1" = 20'-0"

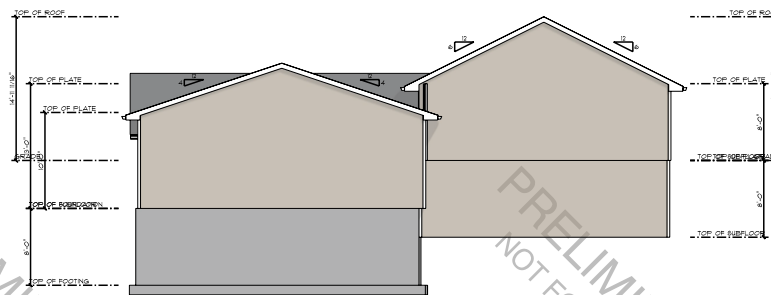


REAR ELEVATION

SCALE: 1" = 20'-0"

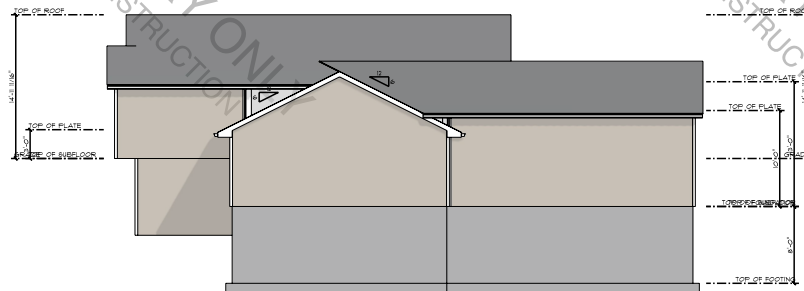


Right Elevation

SCALE: 1" = 20'-0"

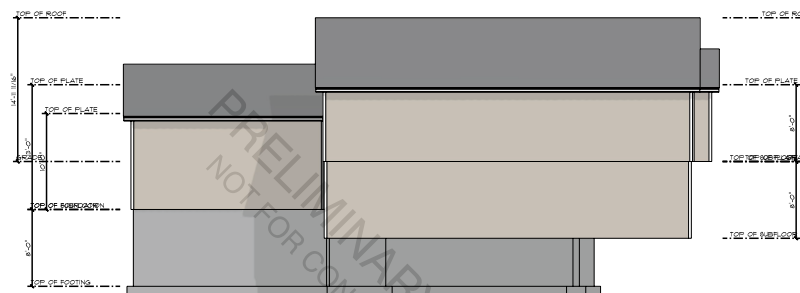

LEFT ELEVATION

SCALE: 1" = 20'-0"

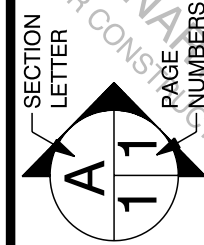

PAGE: **2/2**
Elevations

Shawn Griffiths

PHONE:
FAX:
MOBILE:

DRAWN BY:

SCALE: 1" = 20'-0"

DATE: Friday, August 2, 2024

PHONE:
FAX:
MOBILE:

SOFTPLAN
ARCHITECTURAL DESIGN SOFTWARE