




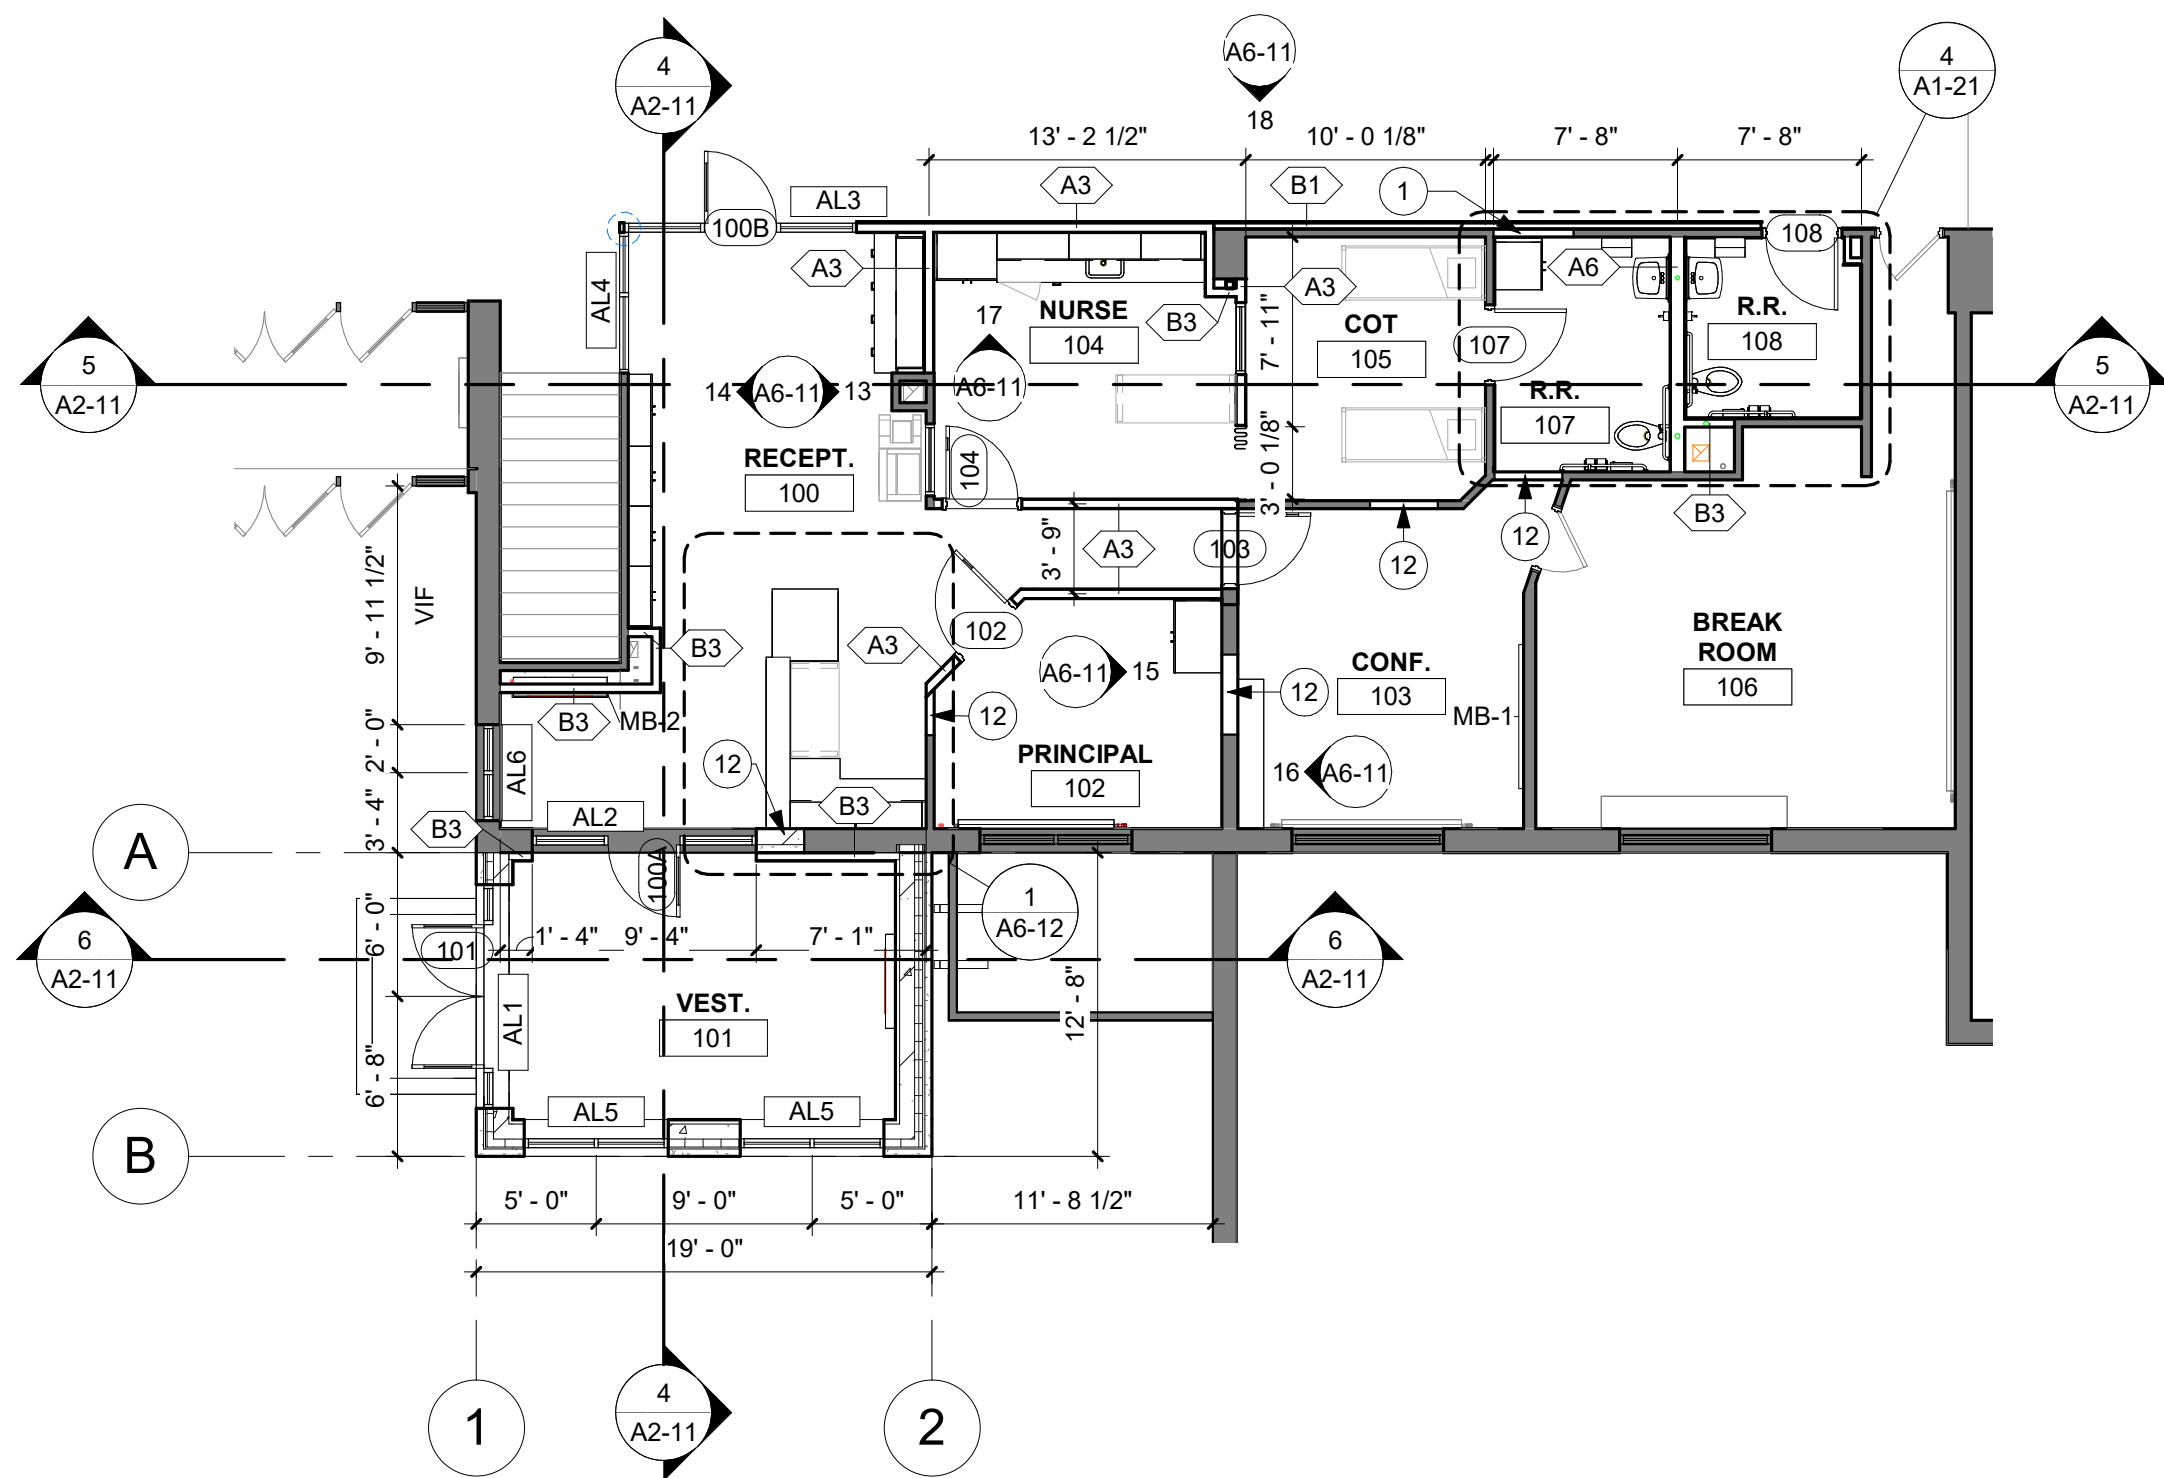


2 FIRST FLOOR- ENLARGED PLAN
1/8" = 1'-0"

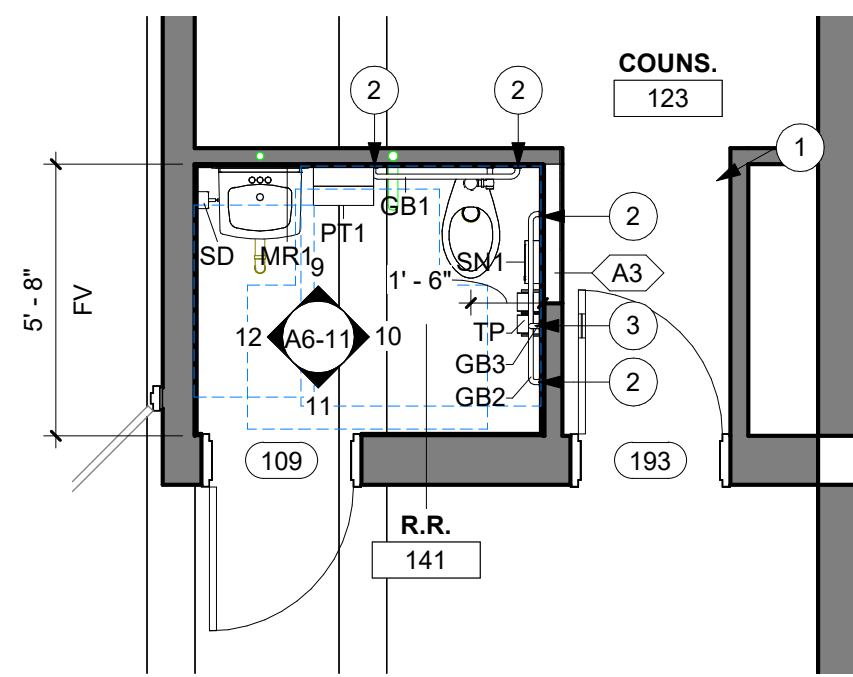

3 FIRST FLOOR- ENLARGED RESTROOM 141
1/4" = 1'-0"

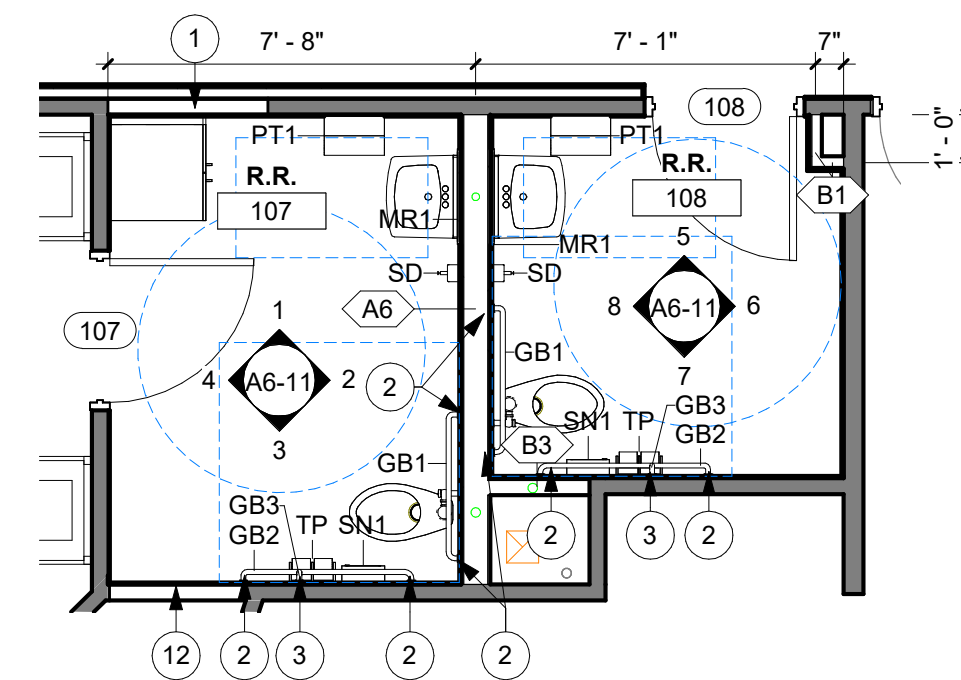

4 FIRST FLOOR- ENLARGED RESTROOM 107 & 108
1/4" = 1'-0"

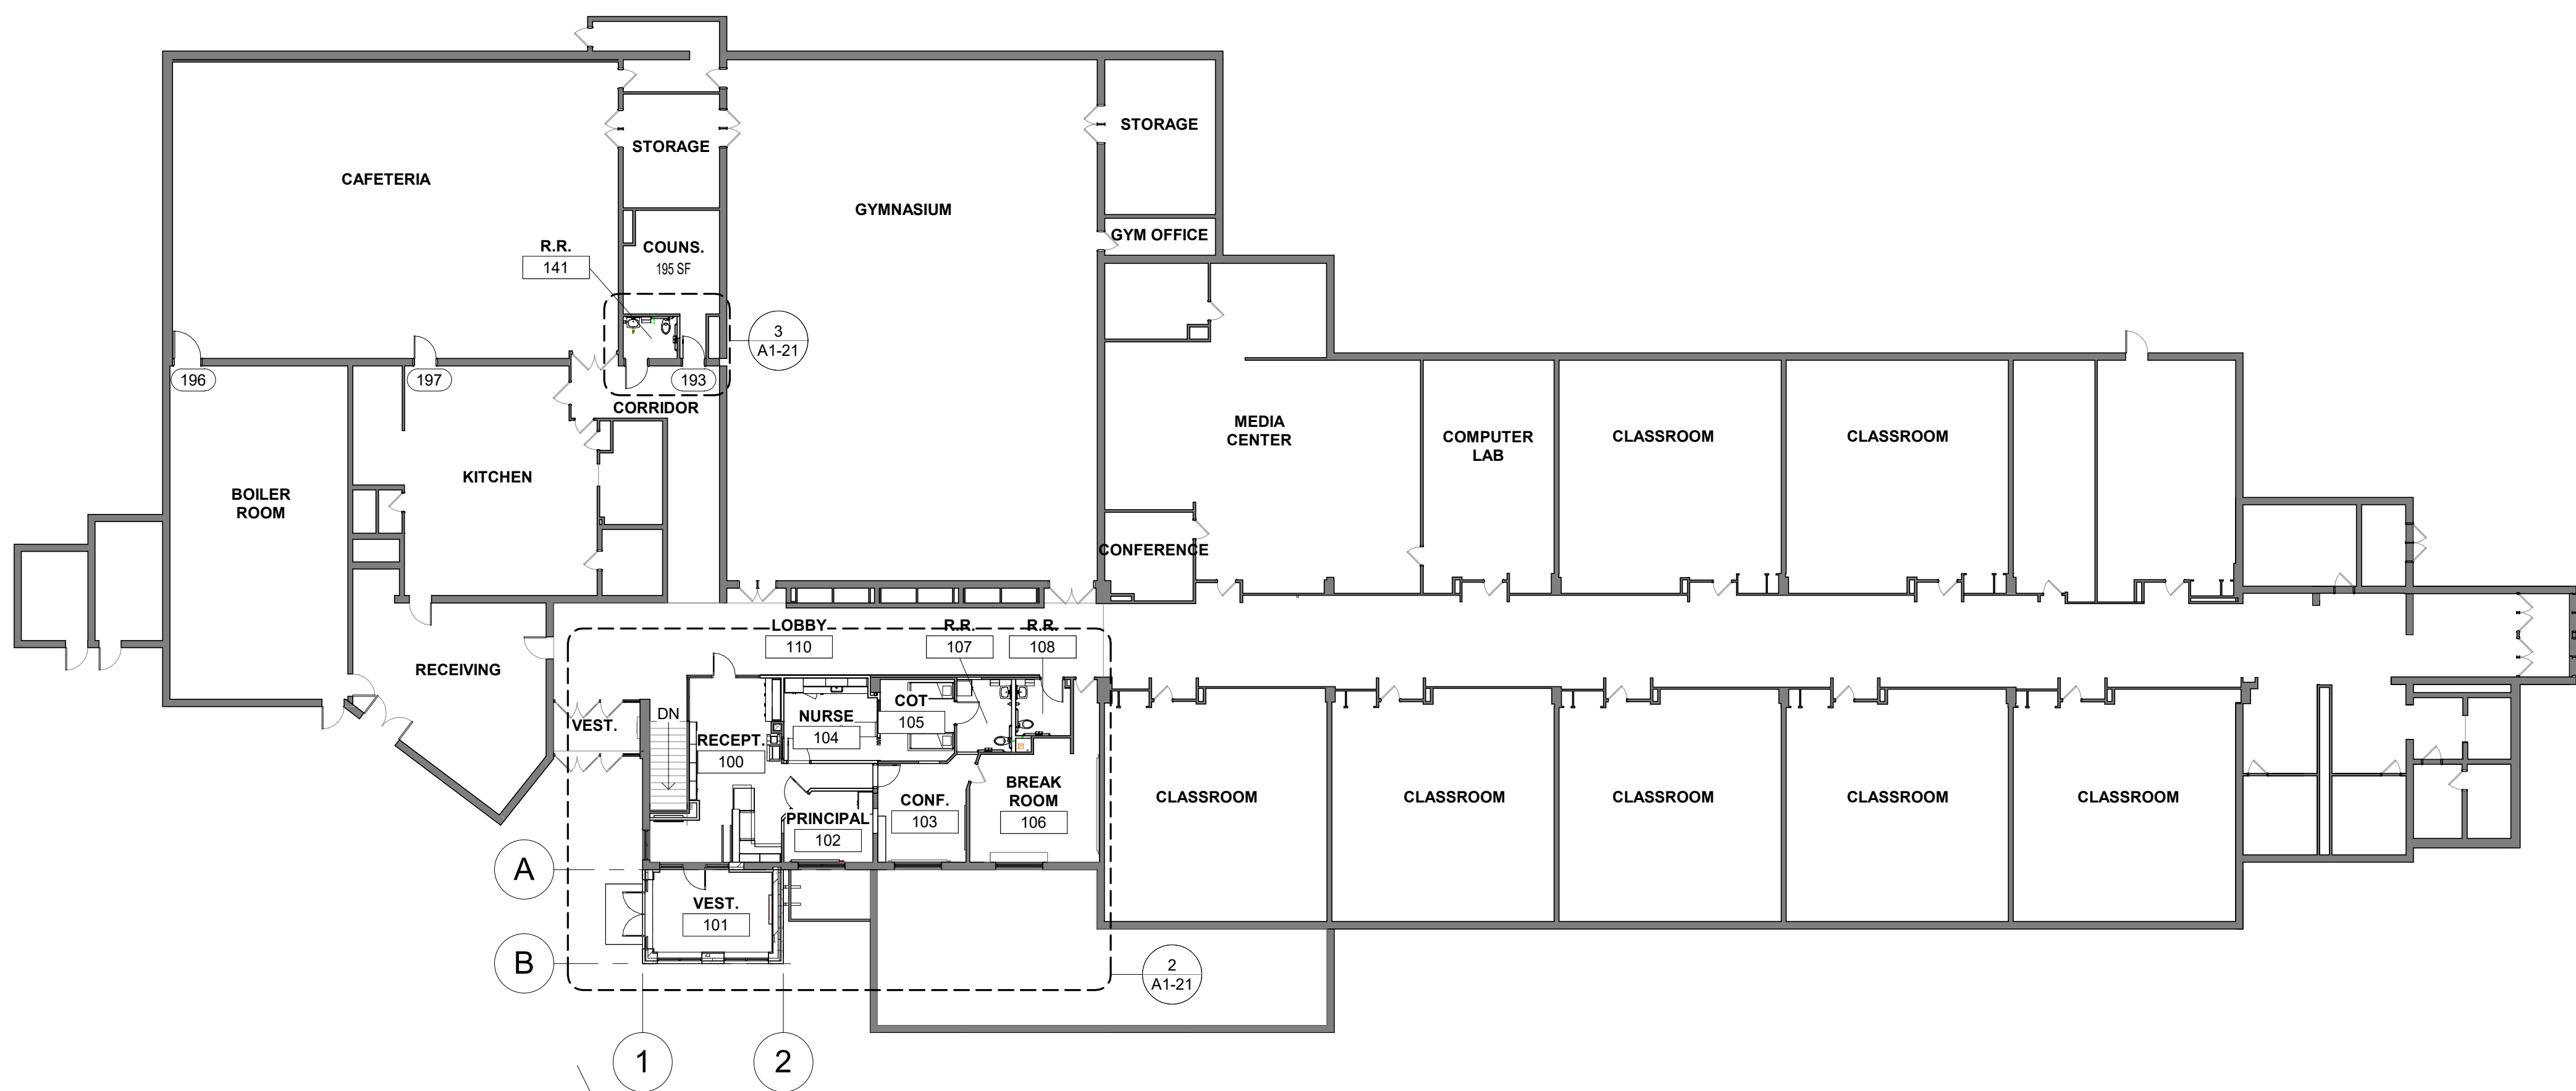

1 FIRST FLOOR - OVERALL PLAN
1/16" = 1'-0"

RESTROOM ACCESSORY SCHEDULE			
MARK	DESCRIPTION	PROVIDED BY	INSTALLED BY
CH	COAT HOOK	CONTRACTOR	CONTRACTOR
GB1	36" HORIZONTAL GRAB BAR	CONTRACTOR	CONTRACTOR
GB2	42" HORIZONTAL GRAB BAR	CONTRACTOR	CONTRACTOR
GB3	18" VERTICAL GRAB BAR	CONTRACTOR	CONTRACTOR
MR1	24" X 36" MIRROR	CONTRACTOR	CONTRACTOR
PT1	PAPER TOWEL DISPENSER - ROLL	OWNER	OWNER
SD	SOAP DISPENSER	OWNER	OWNER
SN1	SANITARY NAPKIN DISPOSAL - SURFACE MOUNTED	CONTRACTOR	CONTRACTOR
TP	TOILET TISSUE DISPENSER - DOUBLE	OWNER	OWNER

WALL LEGEND	
	EXISTING CONSTRUCTION TO REMAIN
	NEW CONSTRUCTION

SHEET NOTES	
A. ALL INTERIOR PARTITION WALLS SHALL BE WALL TYPE __, UNLESS OTHERWISE NOTED.	

KEYNOTE LEGEND	
1	INFILL WALL TO MATCH EXISTING ADJACENT WALL.
2	PROVIDE (2) WALL STUDS (BACK-TO-BACK) AT GRAB BAR ATTACHMENT POINTS
3	PROVIDE TWO PAIRS OF (2) WALL STUDS (BACK-TO-BACK) AT GRAB BAR ATTACHMENT POINTS
12	INFILL WALL WITH CEMENT PLASTER TO MATCH ADJACENT WALL. FINISH TEXTURE TO MATCH EXISTING.



THIS DOCUMENT IS THE PROPERTY OF I & S GROUP, INC. AND MAY NOT BE USED, COPIED OR DUPLICATED WITHOUT PRIOR WRITTEN CONSENT.

PROJECT

MAPS JEFFERSON ELEMENTARY

MANKATO MINNESOTA

REVISION SCHEDULE		
DATE	DESCRIPTION	BY

PROJECT NO.	22-27955
FILE NAME	27955 Arch R22.rvt
DRAWN BY	OOL
DESIGNED BY	CTN
REVIEWED BY	CTN
ORIGINAL ISSUE DATE	08/30/24
CLIENT PROJECT NO.	


TITLE

FIRST FLOOR PLANS

SHEET

A1-21

PRELIMINARY NOT FOR CONSTRUCTION

 WALL LEGEND	
	EXISTING CONSTRUCTION TO REMAIN
	NEW CONSTRUCTION

SHEET NOTES	
A. ALL INTERIOR PARTITION WALLS SHALL BE WALL TYPE __, UNLESS OTHERWISE NOTED.	

KEYNOTE LEGEND	
----------------	--



THIS DOCUMENT IS THE PROPERTY OF I & S GROUP, INC. AND MAY NOT BE USED, COPIED OR DUPLICATED WITHOUT PRIOR WRITTEN CONSENT.

PROJECT

MAPS
JEFFERSON
ELEMENTARY

MANKATO MINNESOTA

REVISION SCHEDULE		
DATE	DESCRIPTION	BY


PROJECT NO.	22-27955
FILE NAME	27955 Arch R22.rvt
DRAWN BY	OOL
DESIGNED BY	CTN
REVIEWED BY	CTN
ORIGINAL ISSUE DATE	08/30/24
CLIENT PROJECT NO.	

TITLE


LOWER LEVEL
FLOOR PLANS

SHEET


A1-22

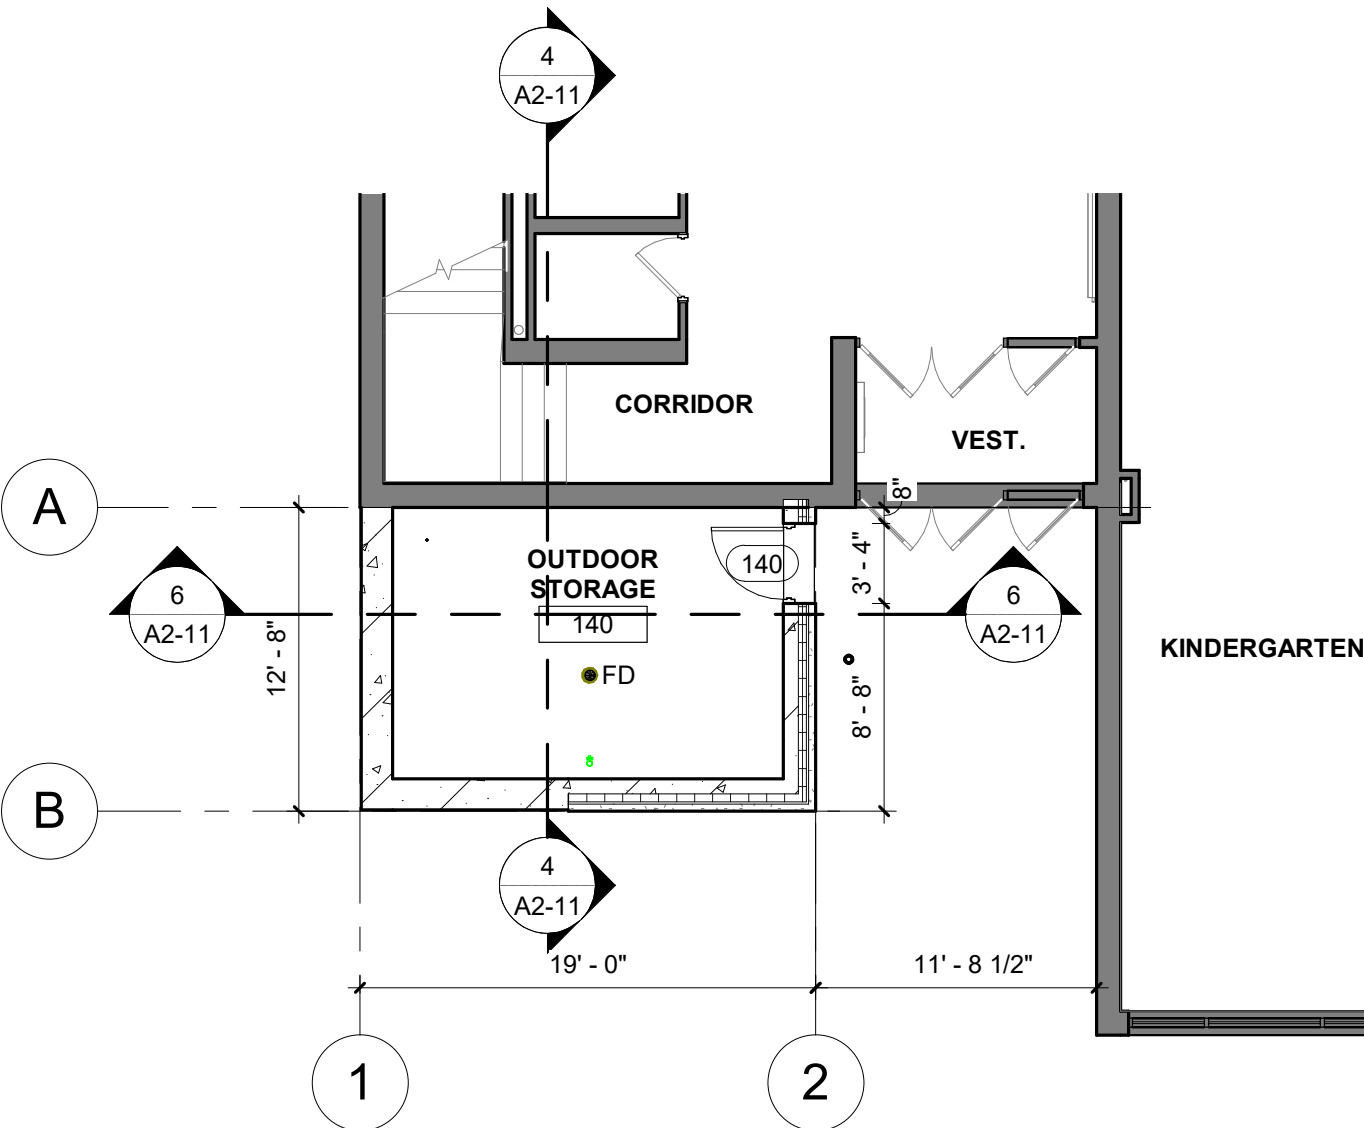

2 LOWER LEVEL - ENLARGED ADDITION PLAN
1/8" = 1'-0"

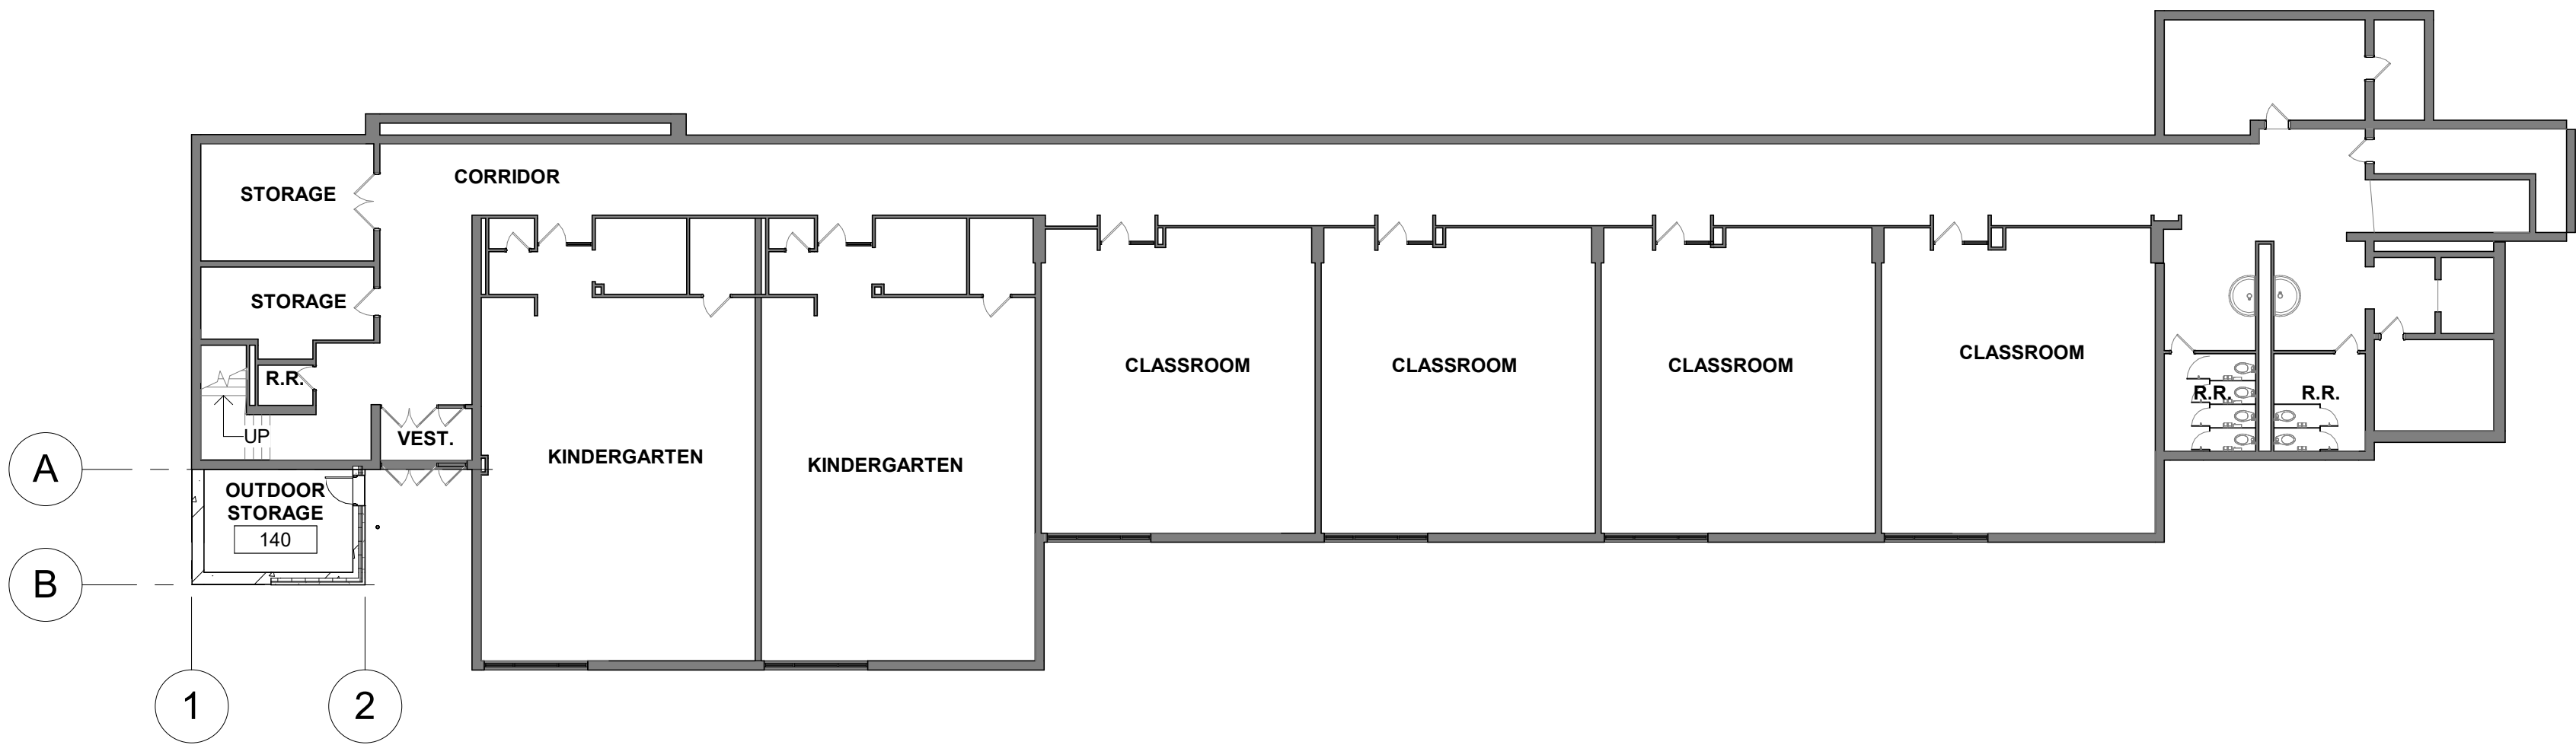


1 NEW LOWER LEVEL FLOOR PLAN
1/16" = 1'-0"

 


PRELIMINARY NOT FOR CONSTRUCTION

KEYNOTE LEGEND	
Key Value	Keynote Text
5	1'-8" WIDE PRIMARY SCUPPER W/ CONDUCTOR HEAD AND OPEN FACED DOWNSPOUT
15	1'-8" WIDE OVERFLOW SCUPPER W/ CONDUCTOR HEAD AND OPEN FACED DOWNSPOUT
16	ANGLE BOTH PRIMARY AND SECONDARY DOWNSPOUTS TO DRAIN ONTO LOWER ADJACENT ROOF


EXTERIOR FINISH SCHEDULE						
MARK	MATERIAL TYPE	MANUFACTURER	MODEL / SIZE	COLOR	ADDITIONAL INFORMATION	COMMENTS
EF-1	LIMESTONE	VETTER	MATCH EXISTING	MATCH EXISTING		EXT. STONE TO MATCH EXISTING

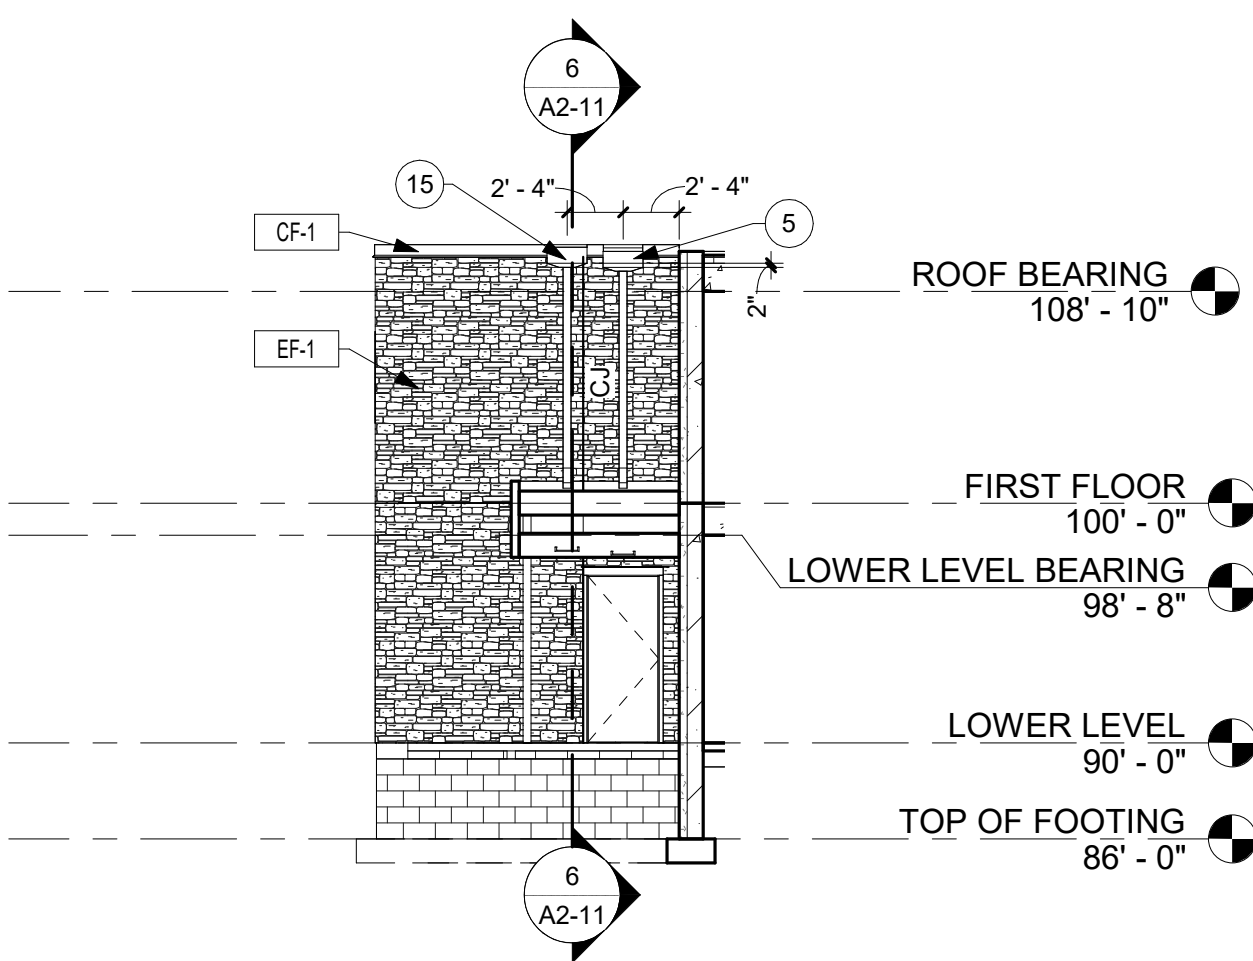


1 EAST ELEVATION
1/8" = 1'-0"

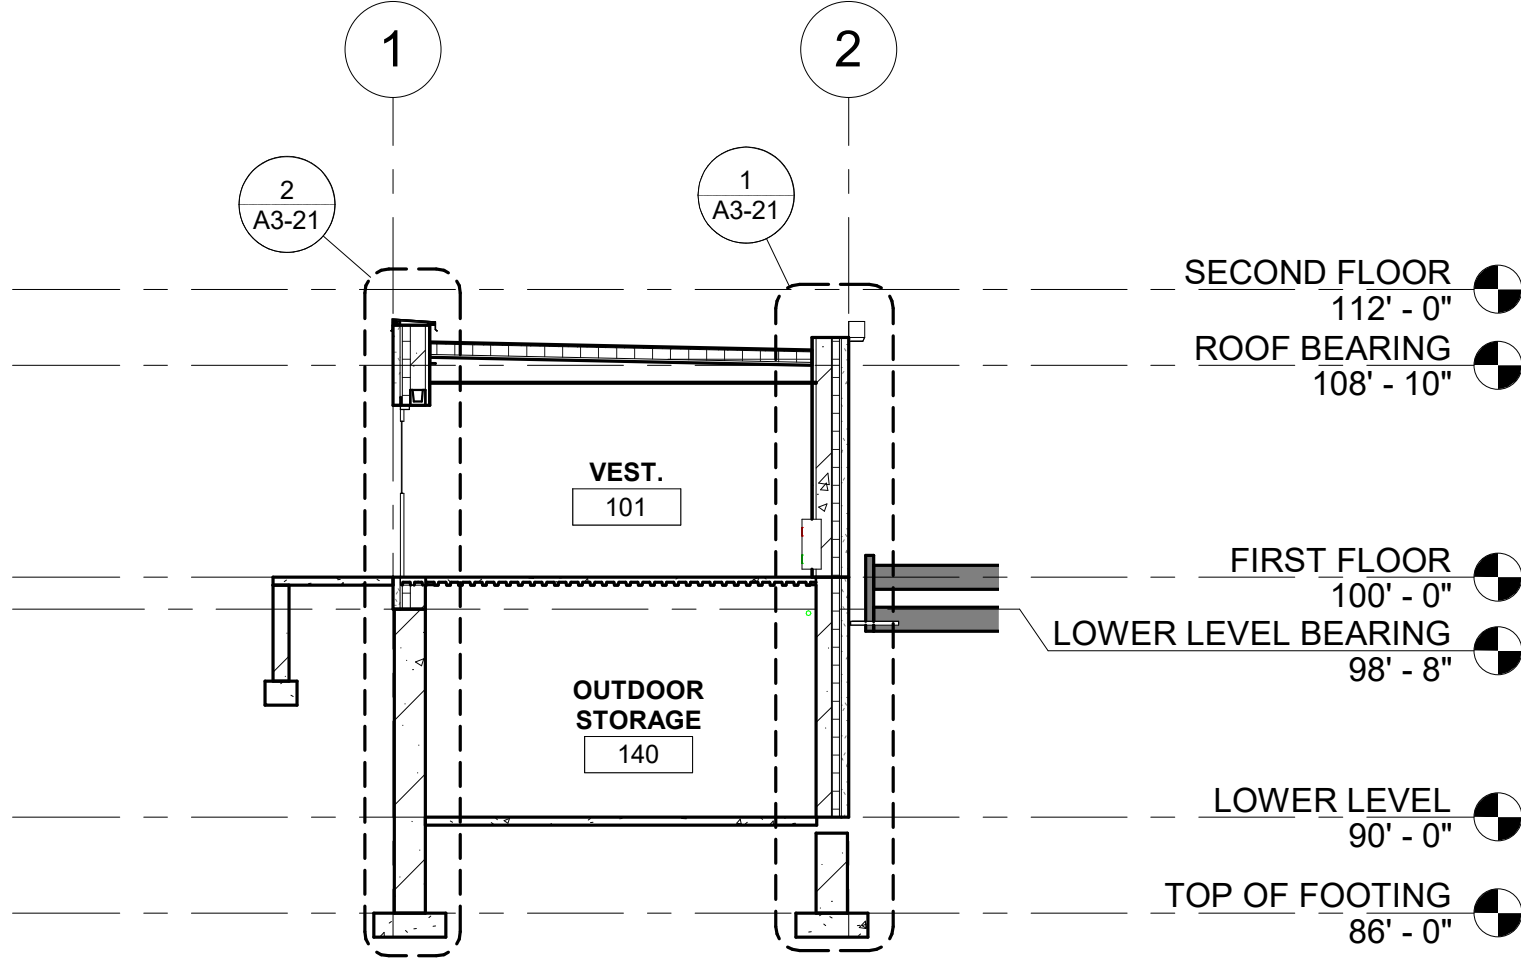


6 NEW ADDITION BUILDING SECTION
1/8" = 1'-0"

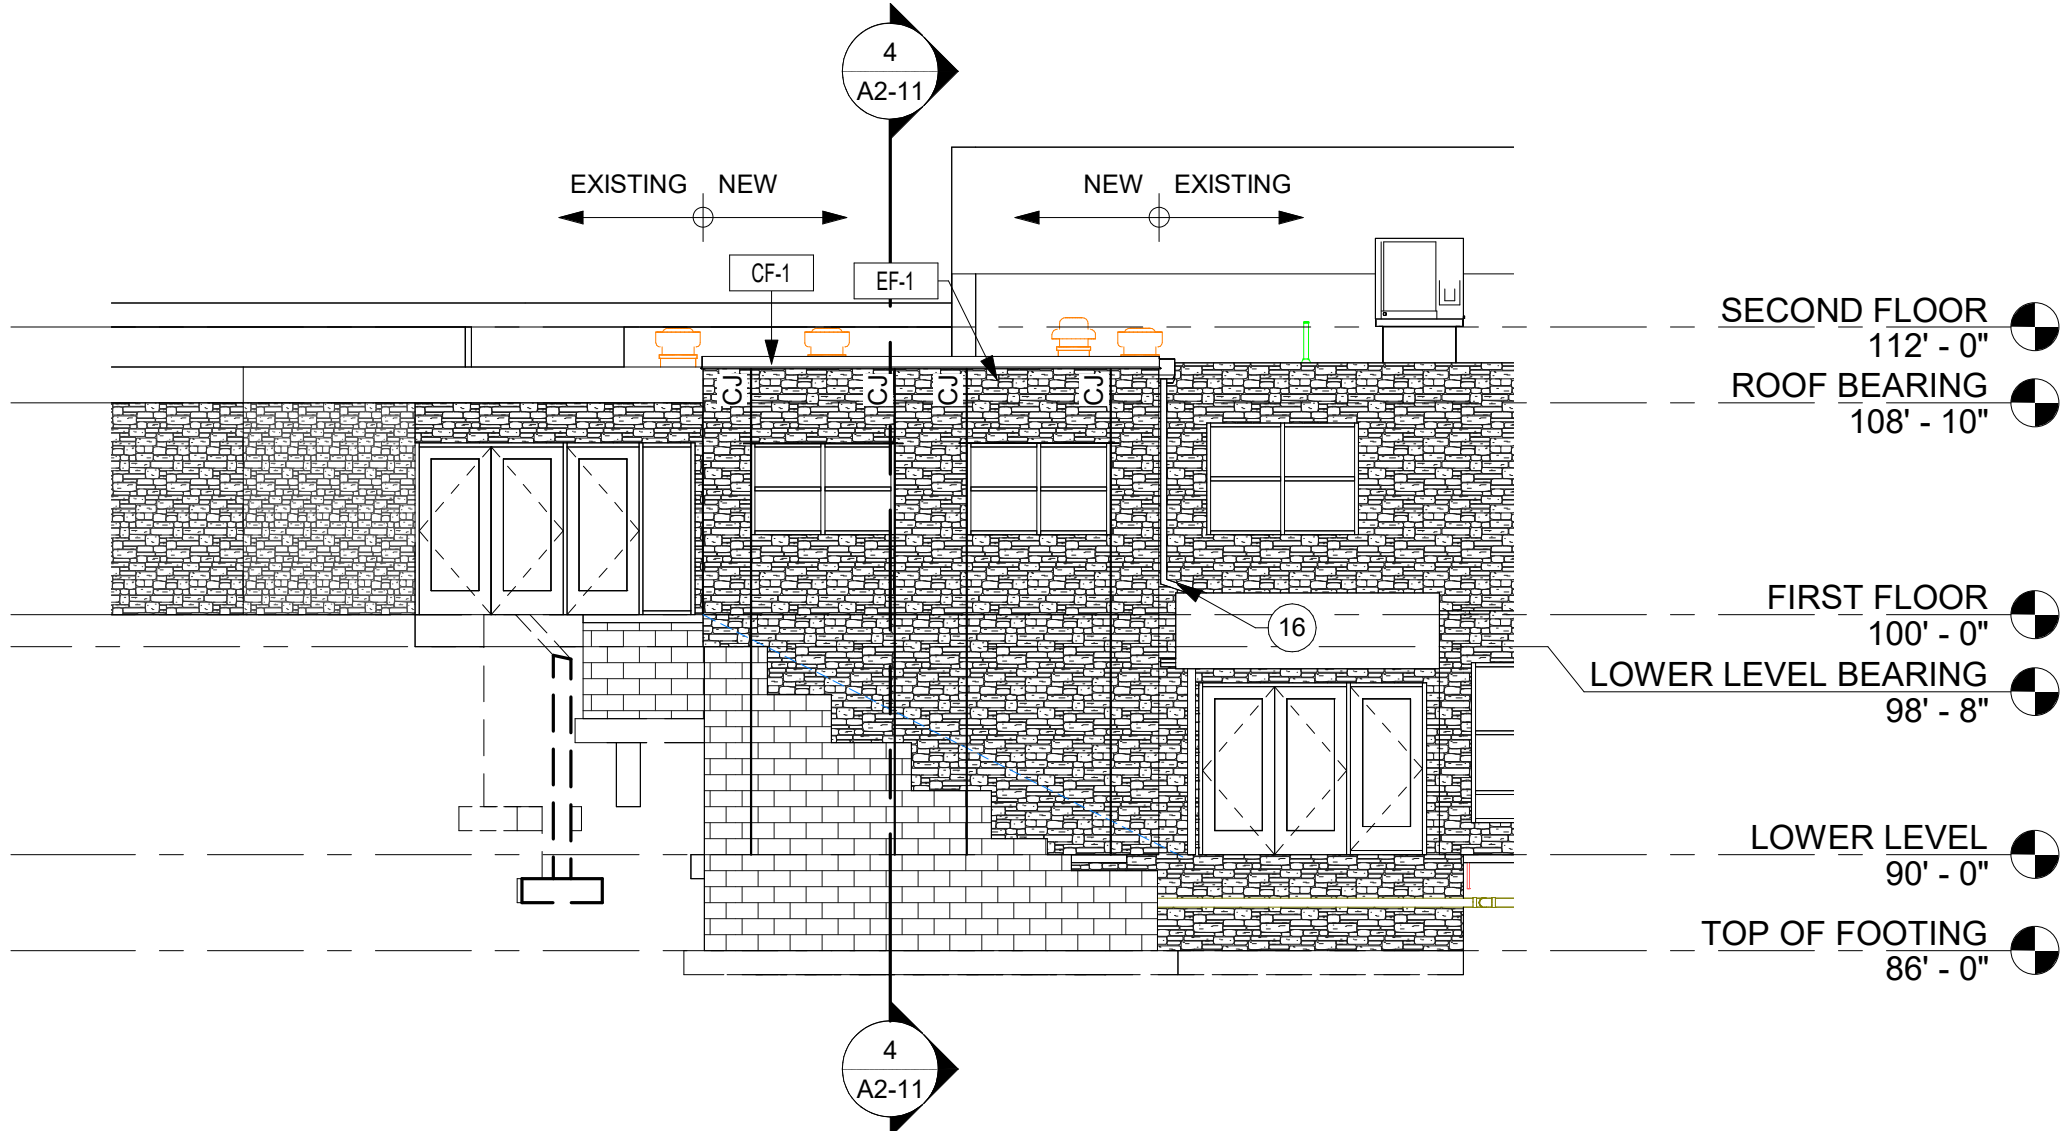


2 SOUTH ELEVATION
1/8" = 1'-0"

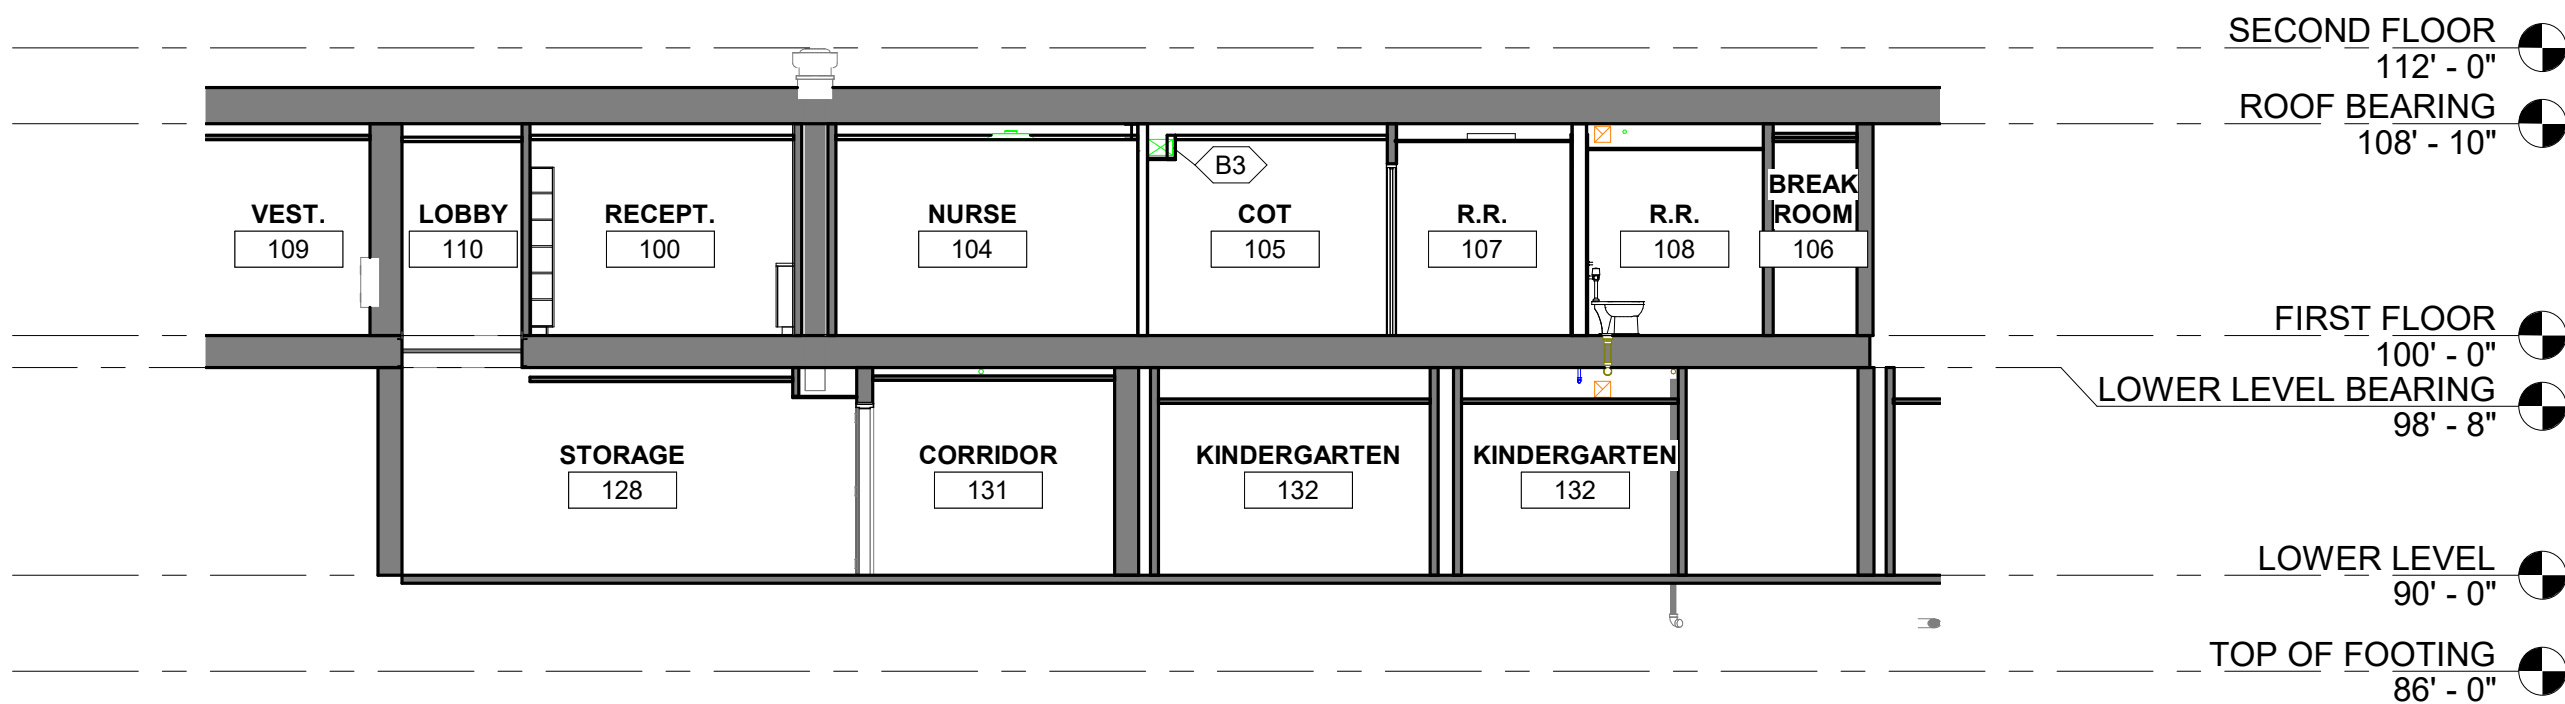

5 NEW ADDITION BUILDING SECTION
1/8" = 1'-0"

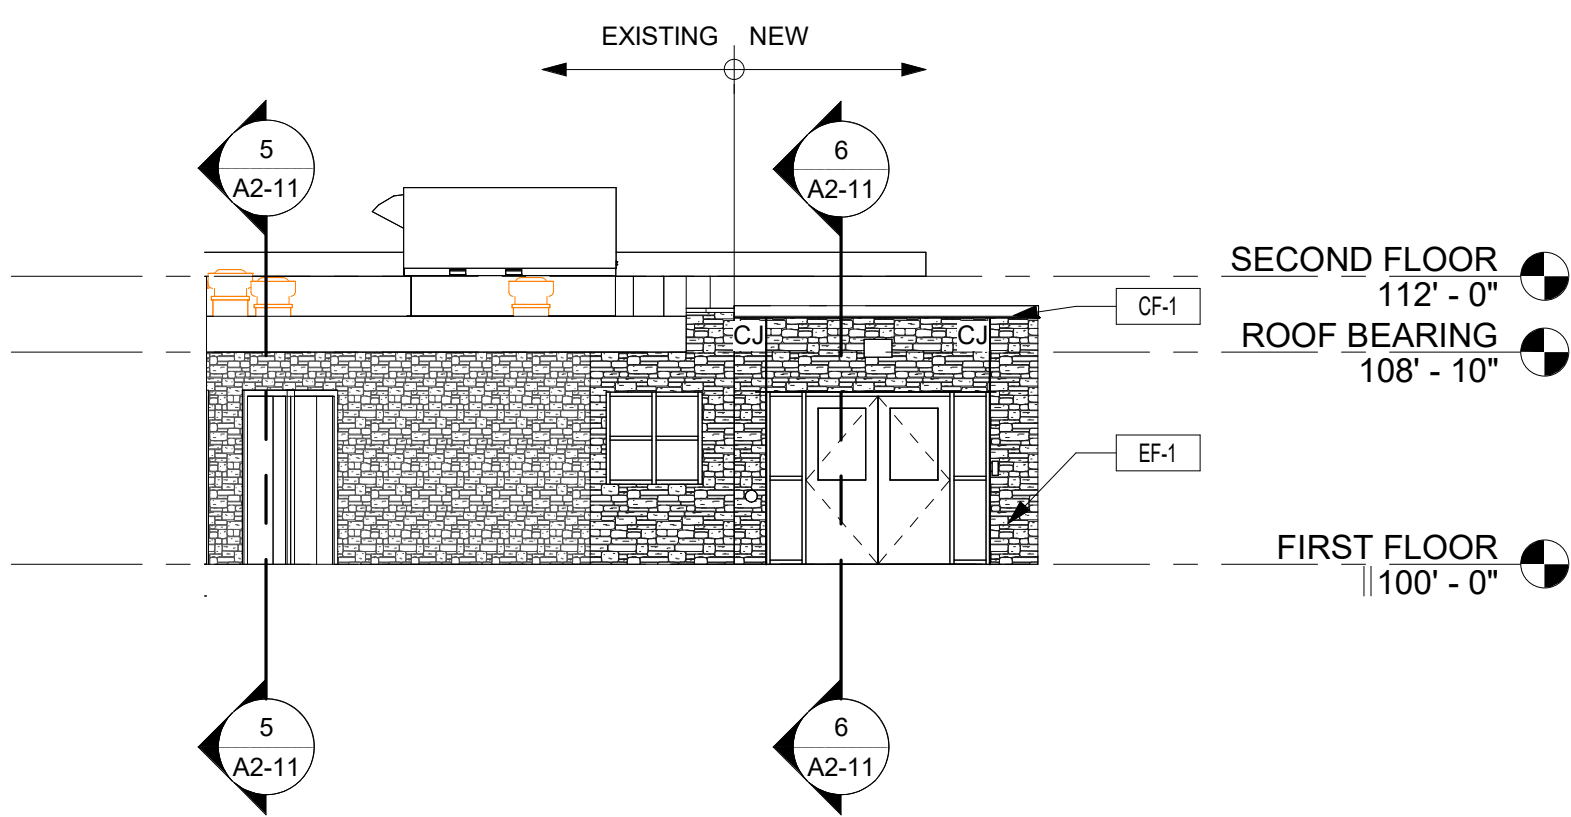

3 WEST ELEVATION
1/8" = 1'-0"

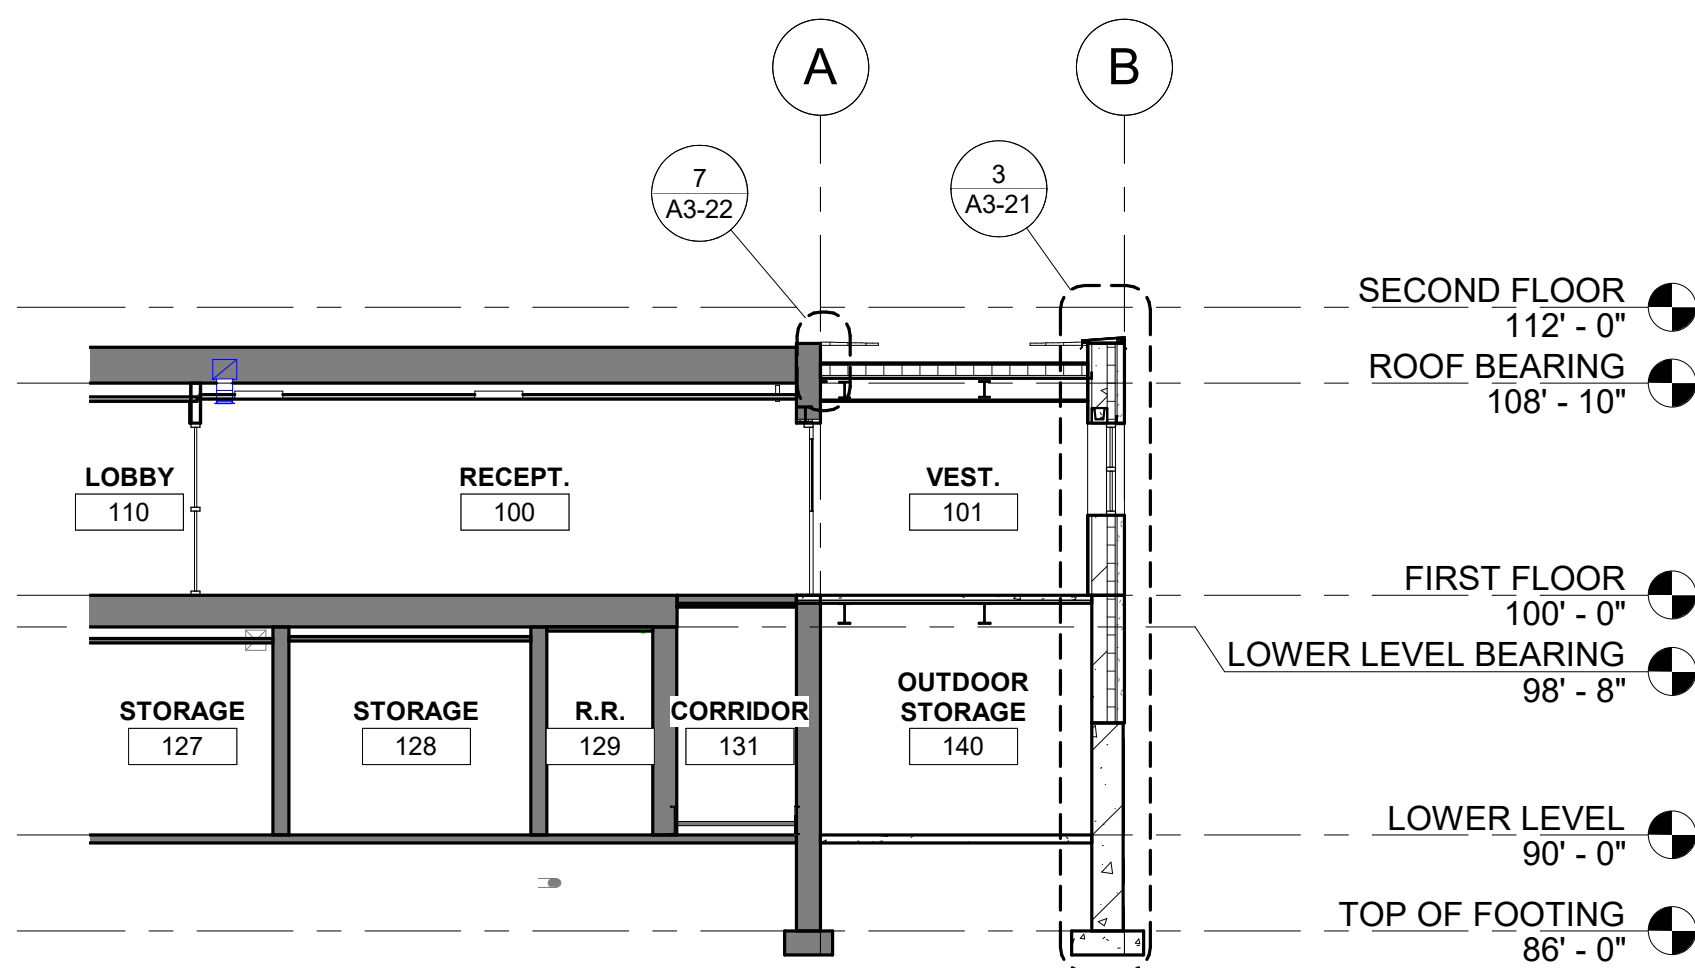

4 NEW ADDITION BUILDING SECTION
1/8" = 1'-0"



THIS DOCUMENT IS THE PROPERTY OF I & S GROUP, INC. AND MAY NOT BE USED, COPIED OR DUPLICATED WITHOUT PRIOR WRITTEN CONSENT.

PROJECT

**MAPS
JEFFERSON
ELEMENTARY**

MANKATO MINNESOTA

REVISION SCHEDULE		
DATE	DESCRIPTION	BY

PROJECT NO.	22-27955
FILE NAME	27955 Arch R22.rvt
DRAWN BY	OOL
DESIGNED BY	CTN
REVIEWED BY	CTN
ORIGINAL ISSUE DATE	08/30/24
CLIENT PROJECT NO.	

**EXTERIOR
ELEVATIONS AND
BUILDING
SECTIONS**

SHEET

A2-11

PRELIMINARY NOT FOR CONSTRUCTION