


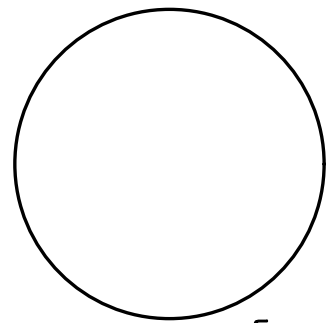


P.O. Box 213 (Milling)
4236 HWY. 3630
Annville, KY 40402
Phone (606) 364-2886
Fax (606) 364-5100
Web Address: www.gk-engineers.com
EMR ENGINEERING AND DESIGN, PLLC


Date	
Drawing Issues / Revisions	PROFESSIONAL ENGINEER I hereby certify that this plan, specification, or report was prepared by me or under my direct supervision and that I am a duly licensed Professional Engineer in the State of New Jersey. Signature: <u>Eric Engvall</u> Date: <u>1-14-2025</u> License # <u>42127</u>
No.	

PAPA JOHNS®
Better Ingredients. Better Pizza.
551 Belle Avenue,
Mankato, MN 56001
Suite 551c


Drawing Title:	
INTERIOR ELEVATIONS	
Date:	Dwg No.
01/14/2025	A 4-1
Drawn By:	
NB	
Checked By:	
RC	
Job No:	
24-619	8 of 10

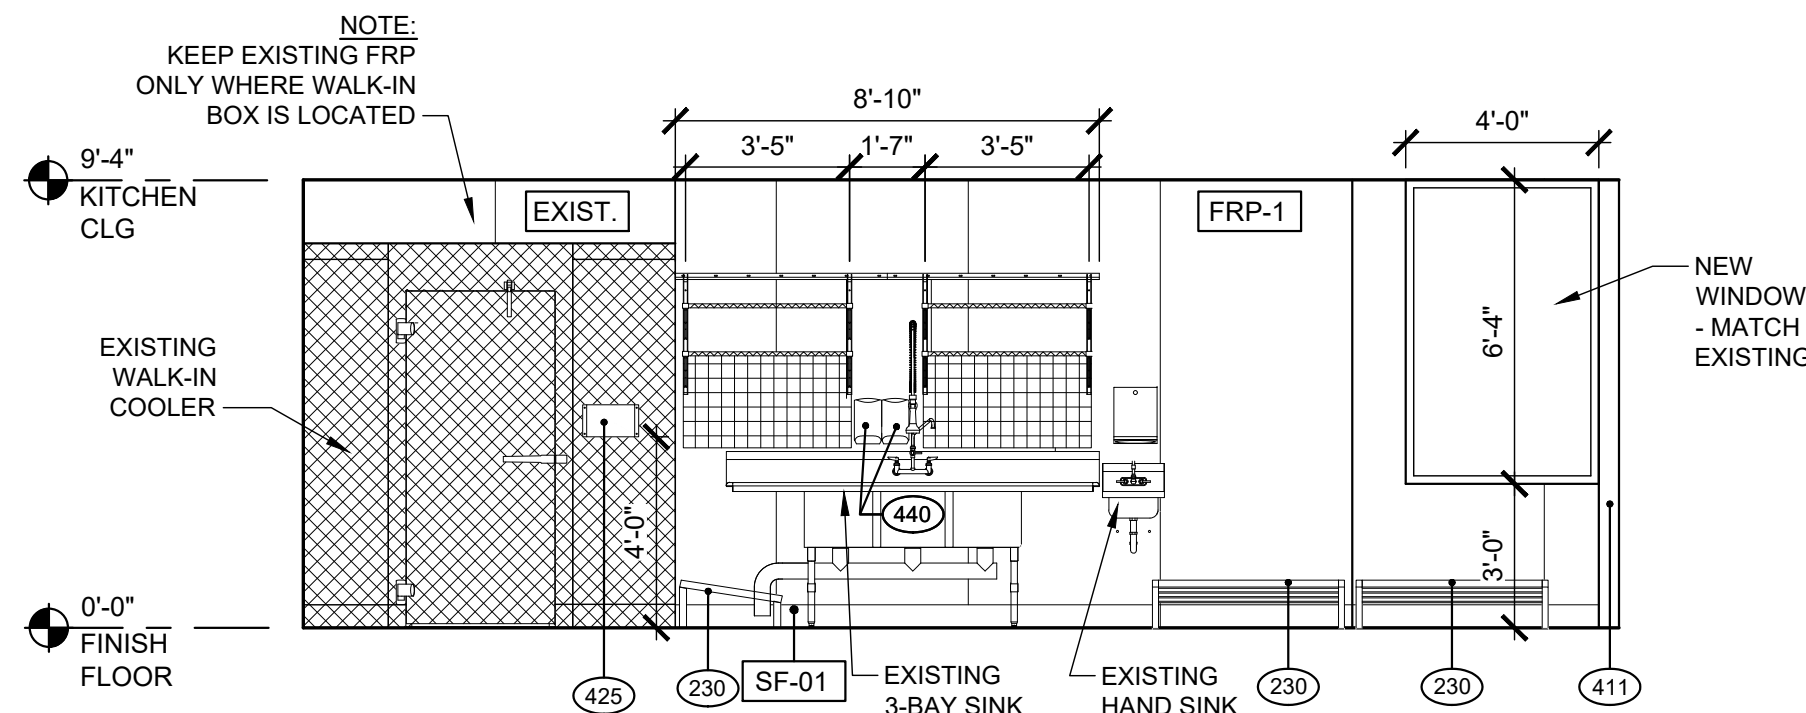


C1
A4-1
ELEVATION AT EXISTING COOLER / WARE WASHING
1/4" = 1'-0"

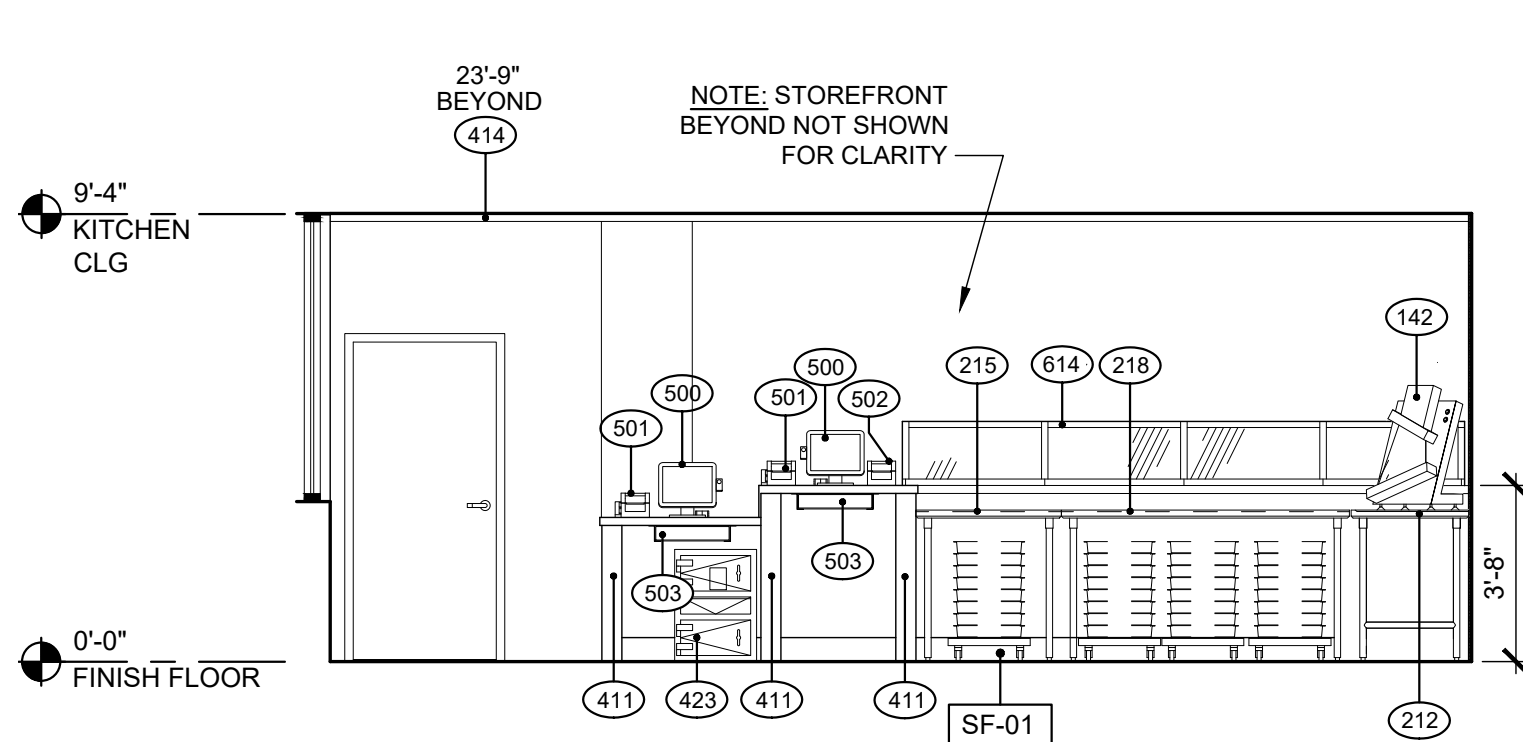


B1
A4-1
ELEVATION AT SERVICE
1/4" = 1'-0"

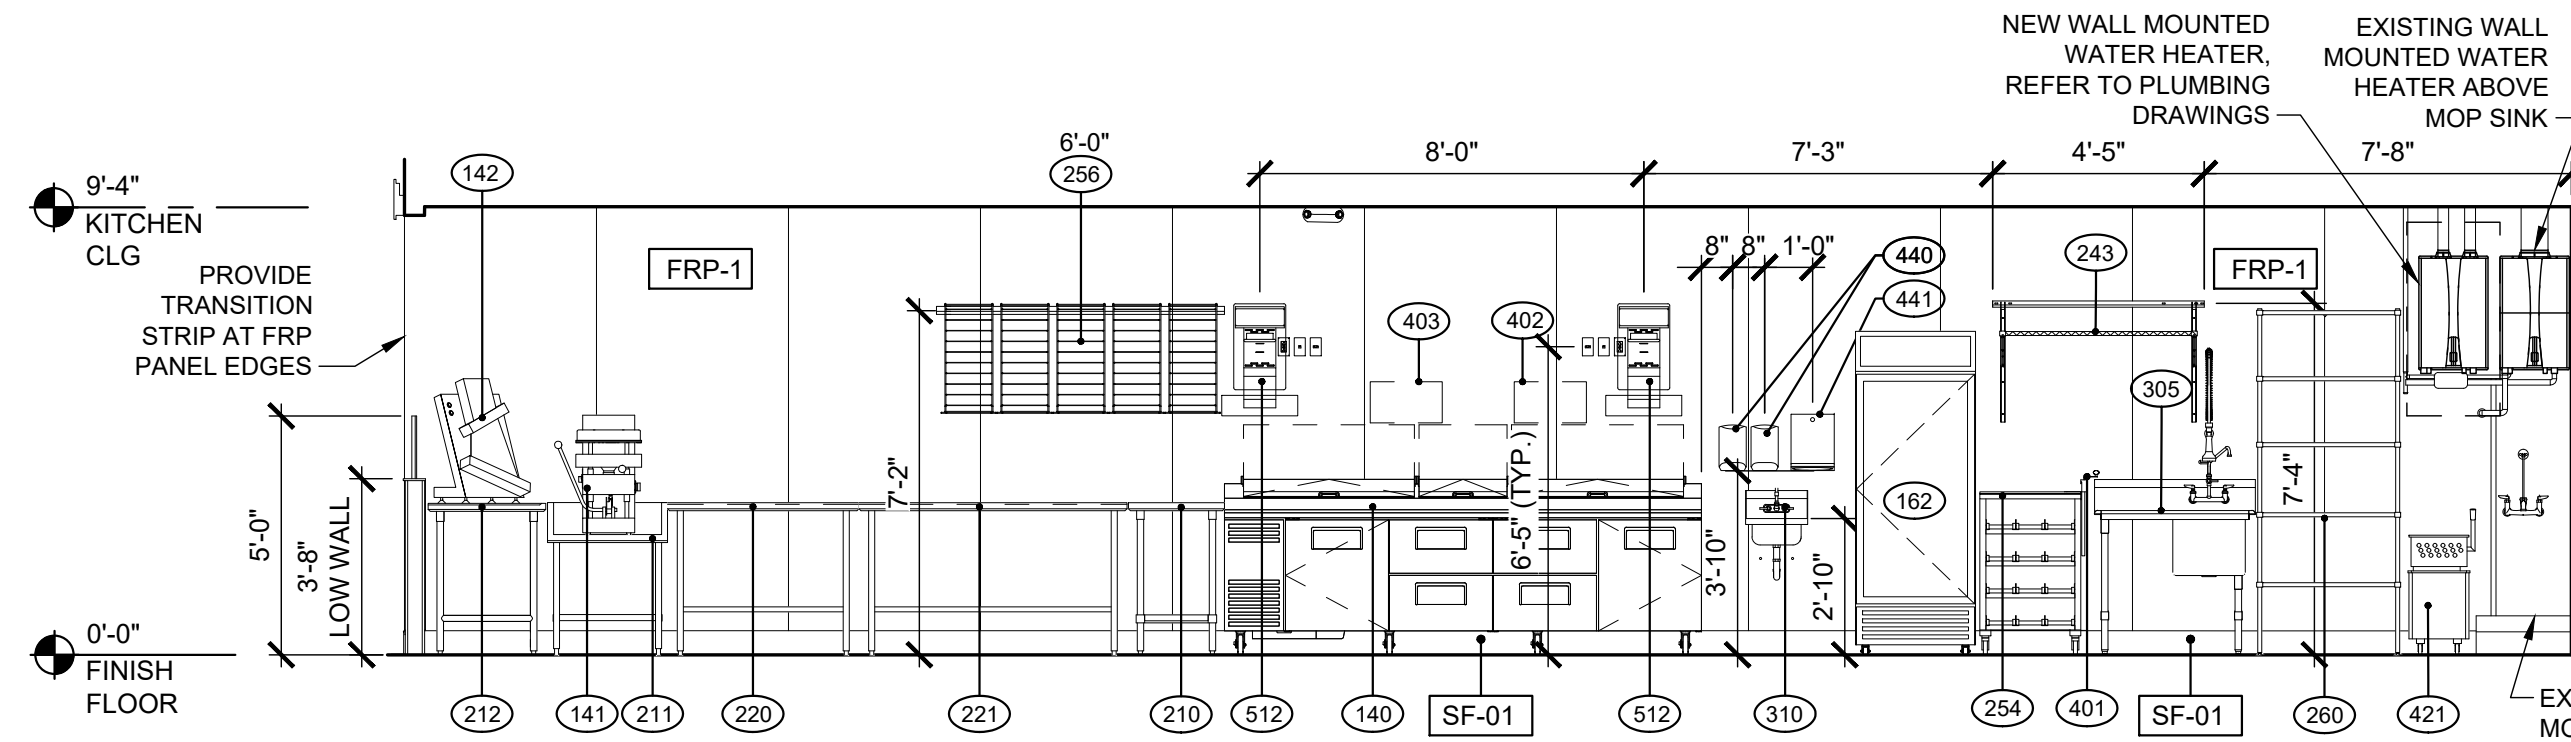


B2
A4-1
ELEVATION AT MAKELINE / WARE WASHING / JANITORIAL
1/4" = 1'-0"

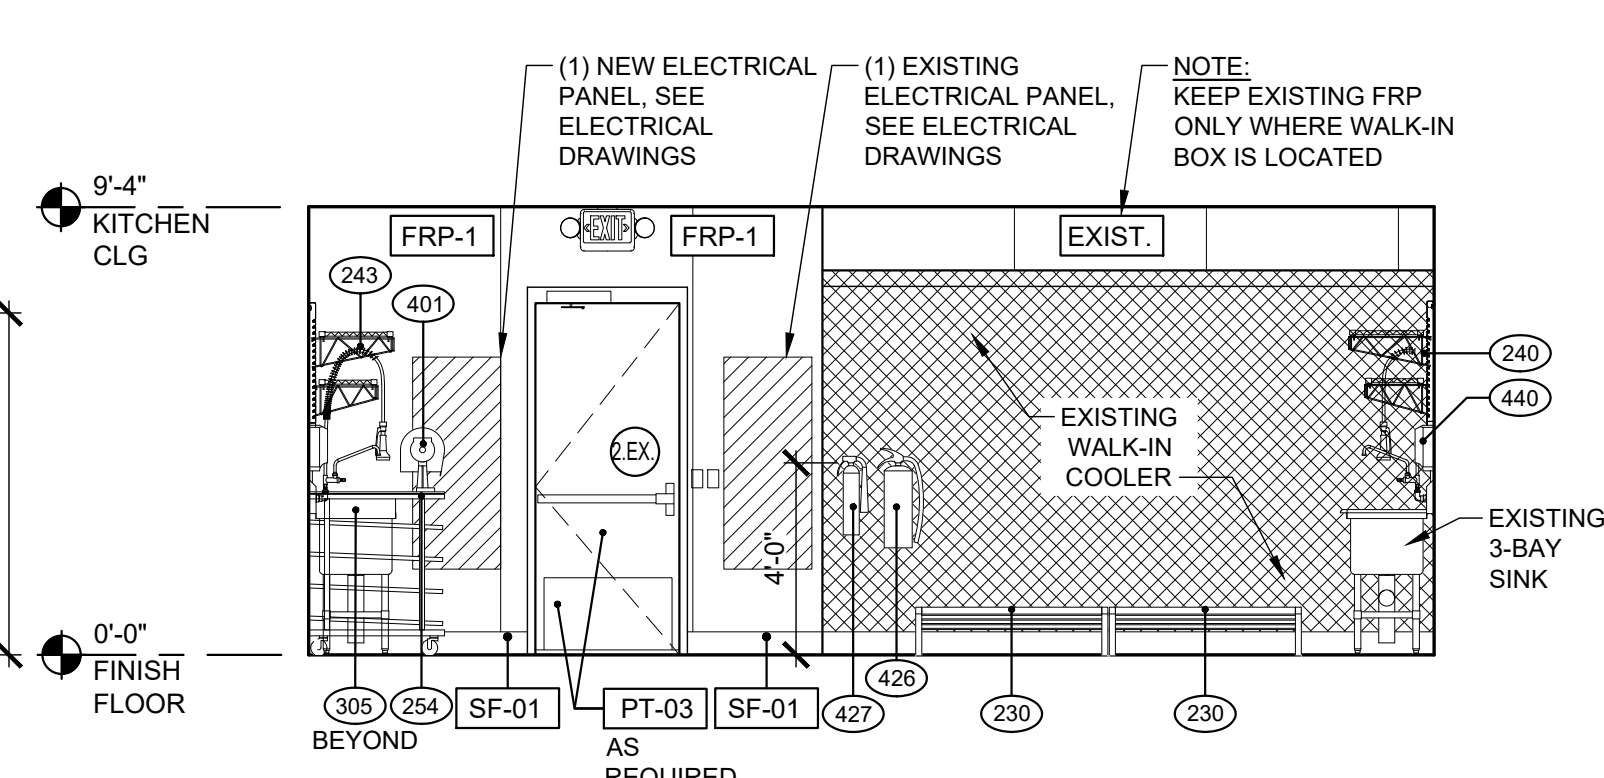

B3
A4-1
ELEVATION AT WARE WASHING / EXISTING COOLER
1/4" = 1'-0"

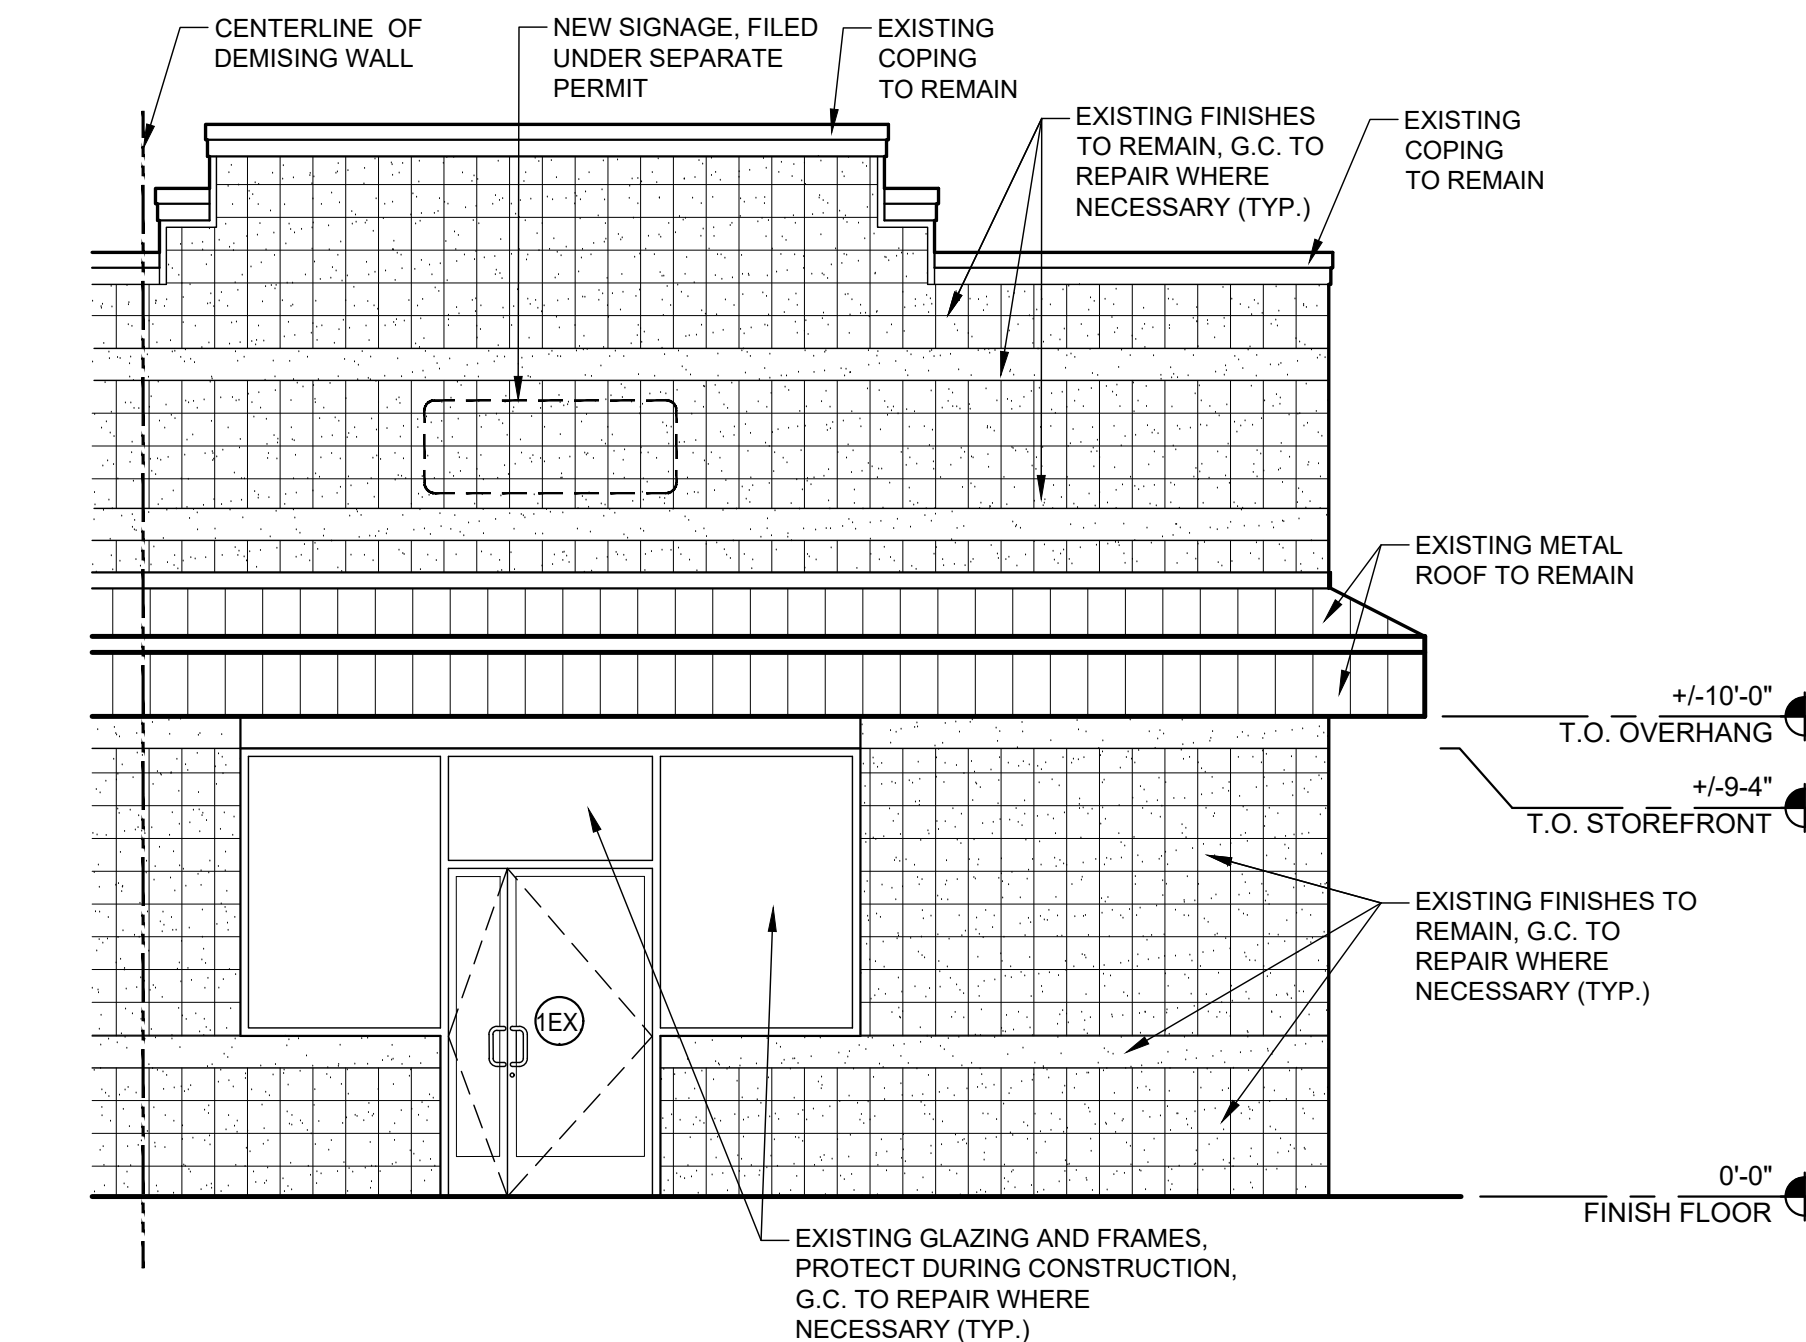

A1
A4-1
FRONT ELEVATION
1/4" = 1'-0"

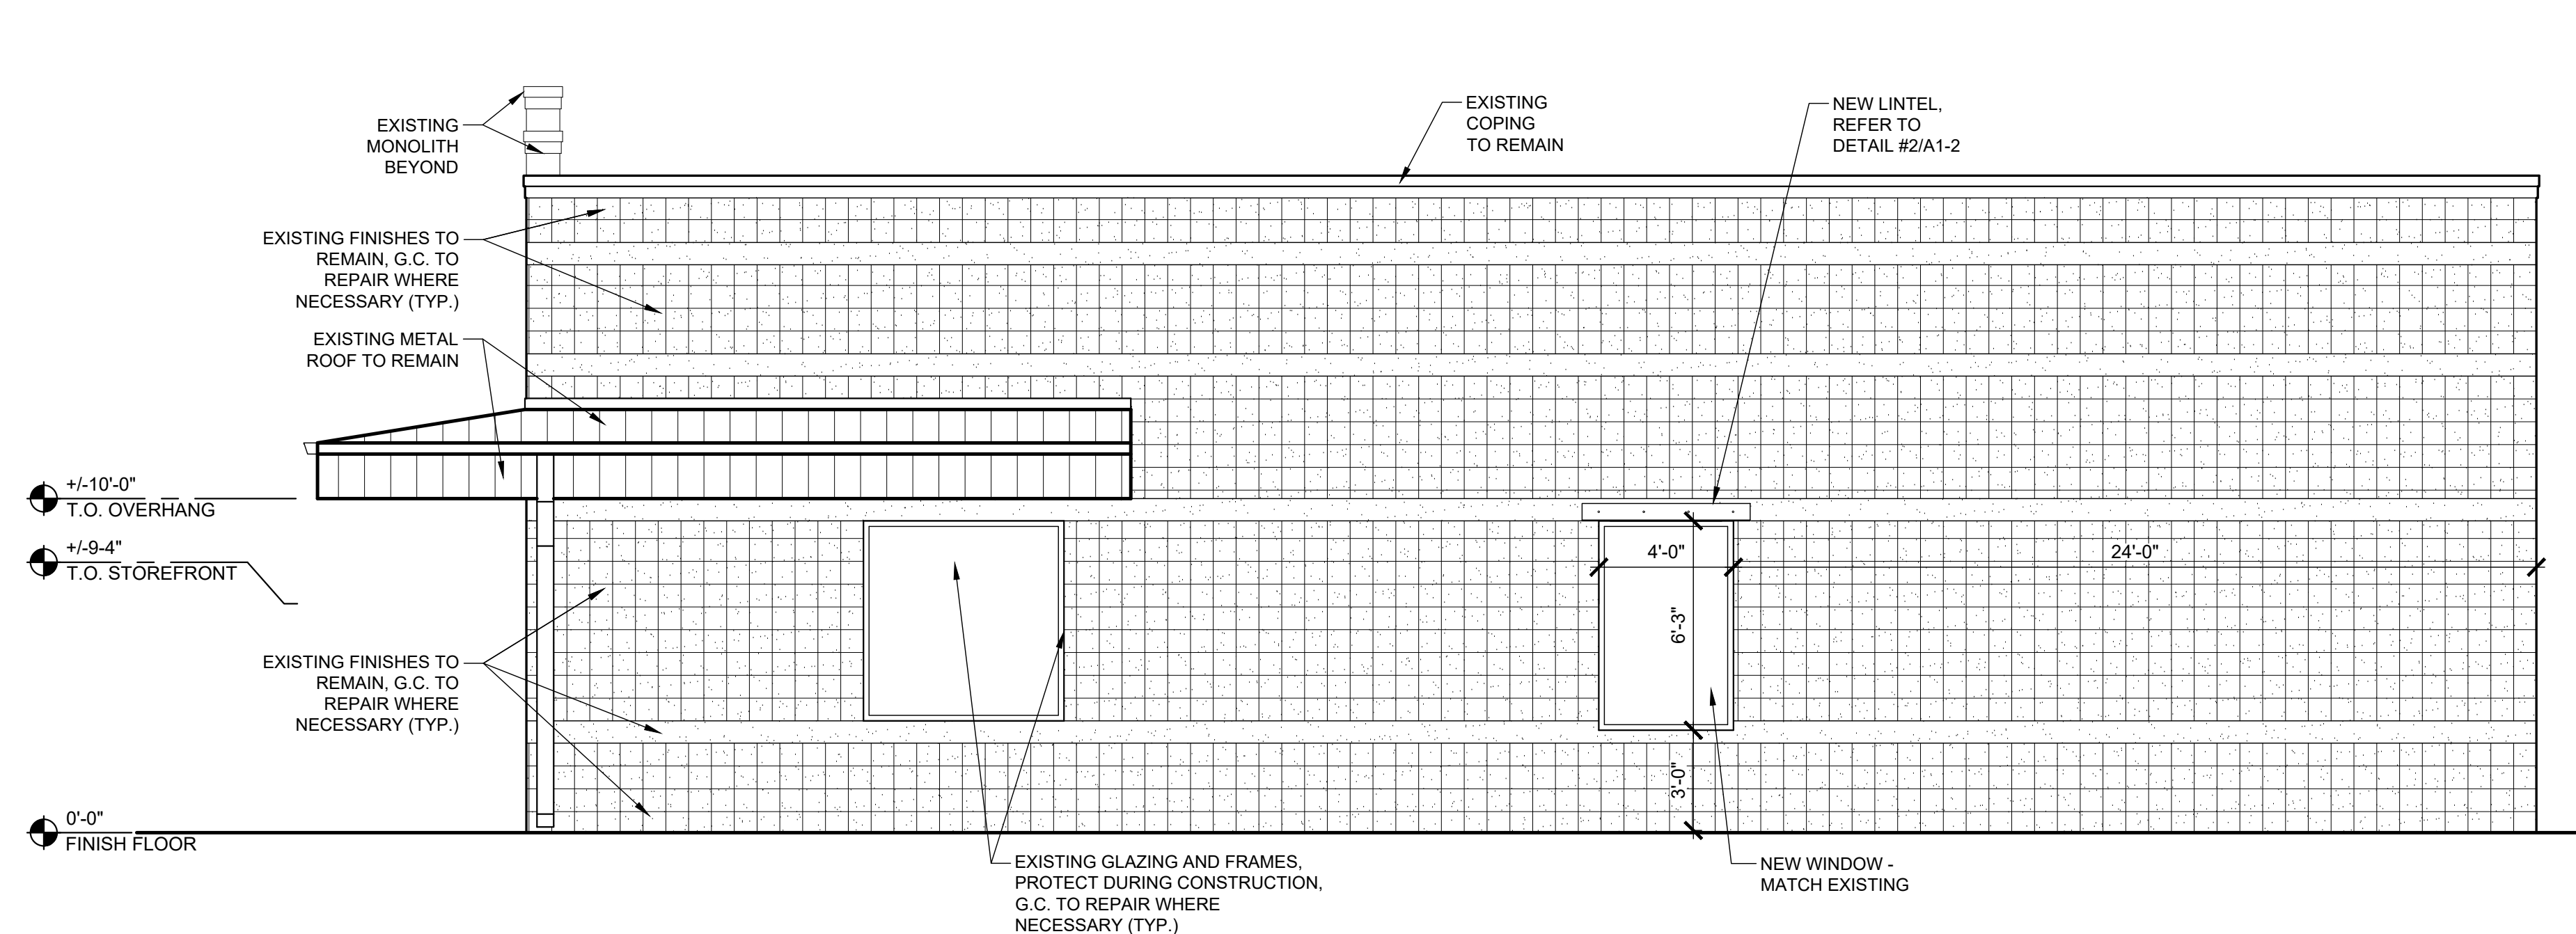

A2
A4-1
SIDE ELEVATION
1/4" = 1'-0"