


29 SHARED
PARKING STALLS
628-634 SOUTH FRONT
STREET

ONE ACCESSIBLE
STALL REQUIRED

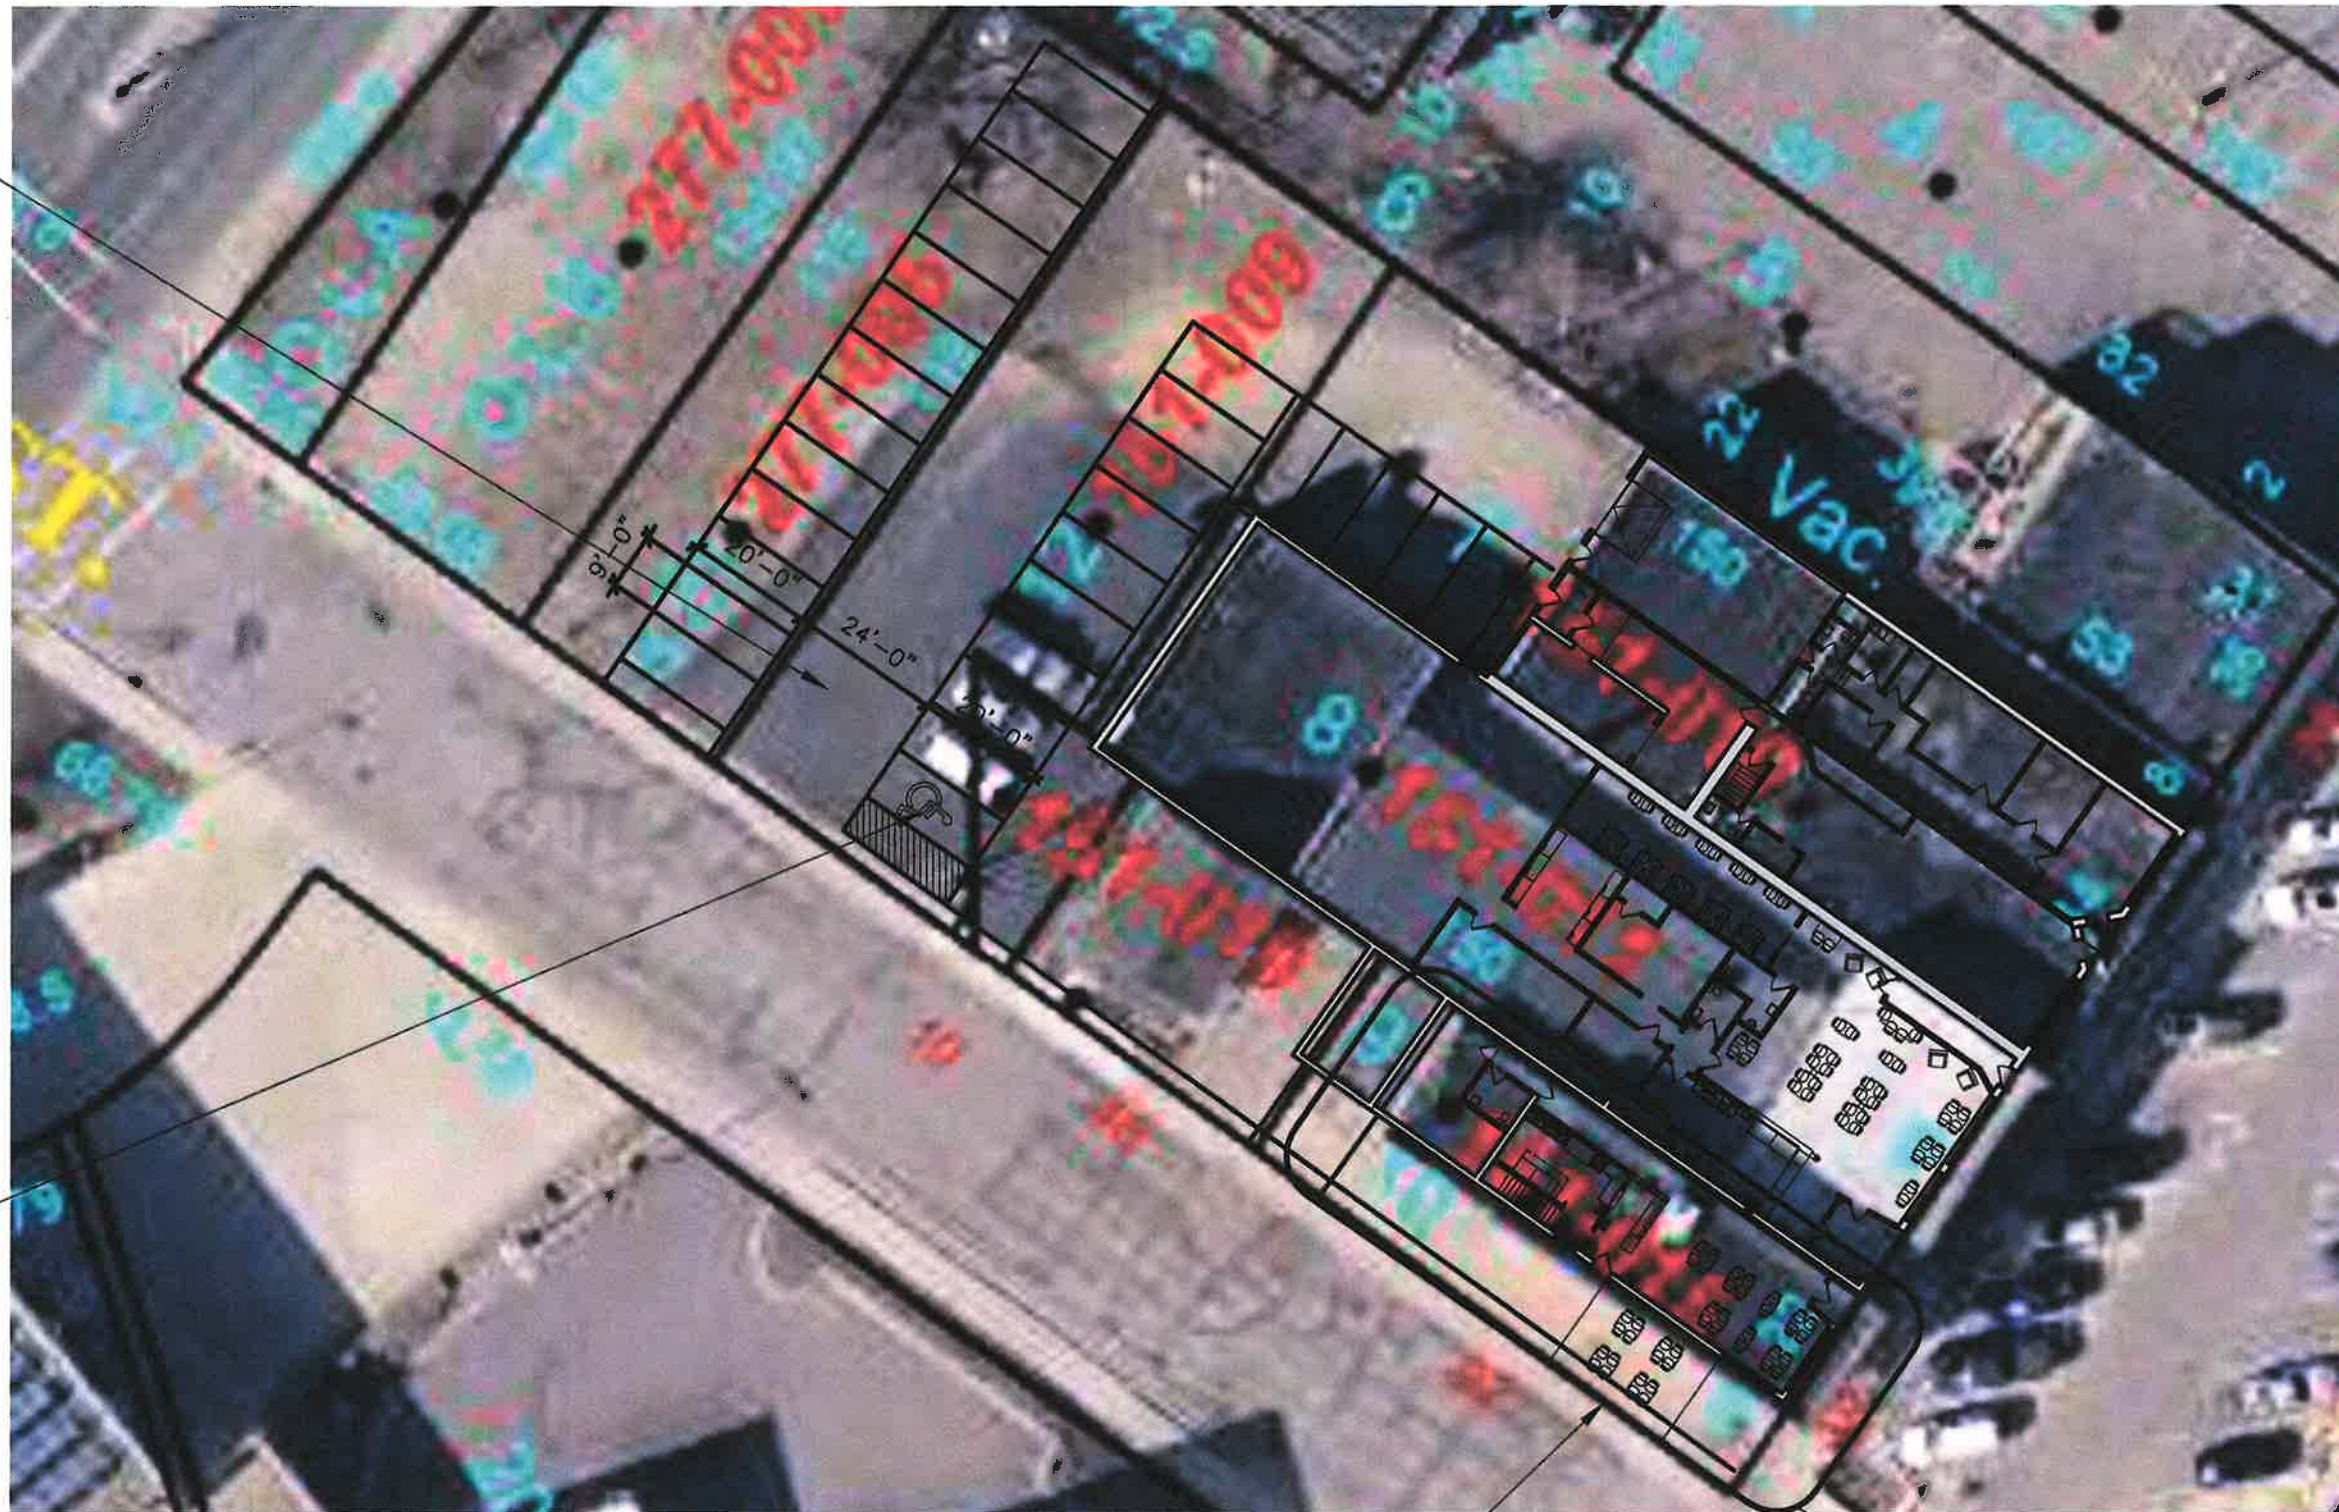

PROJECT LOCATION

1
A1

DESIGN CONSULTANT

SITE PLAN 1"=30'-0"
BOSPHORUS GYROS & KEBABS
634 SOUTH FRONT STREET
MANKATO

DATE

01/28/2025

SHEET NO.

A0