


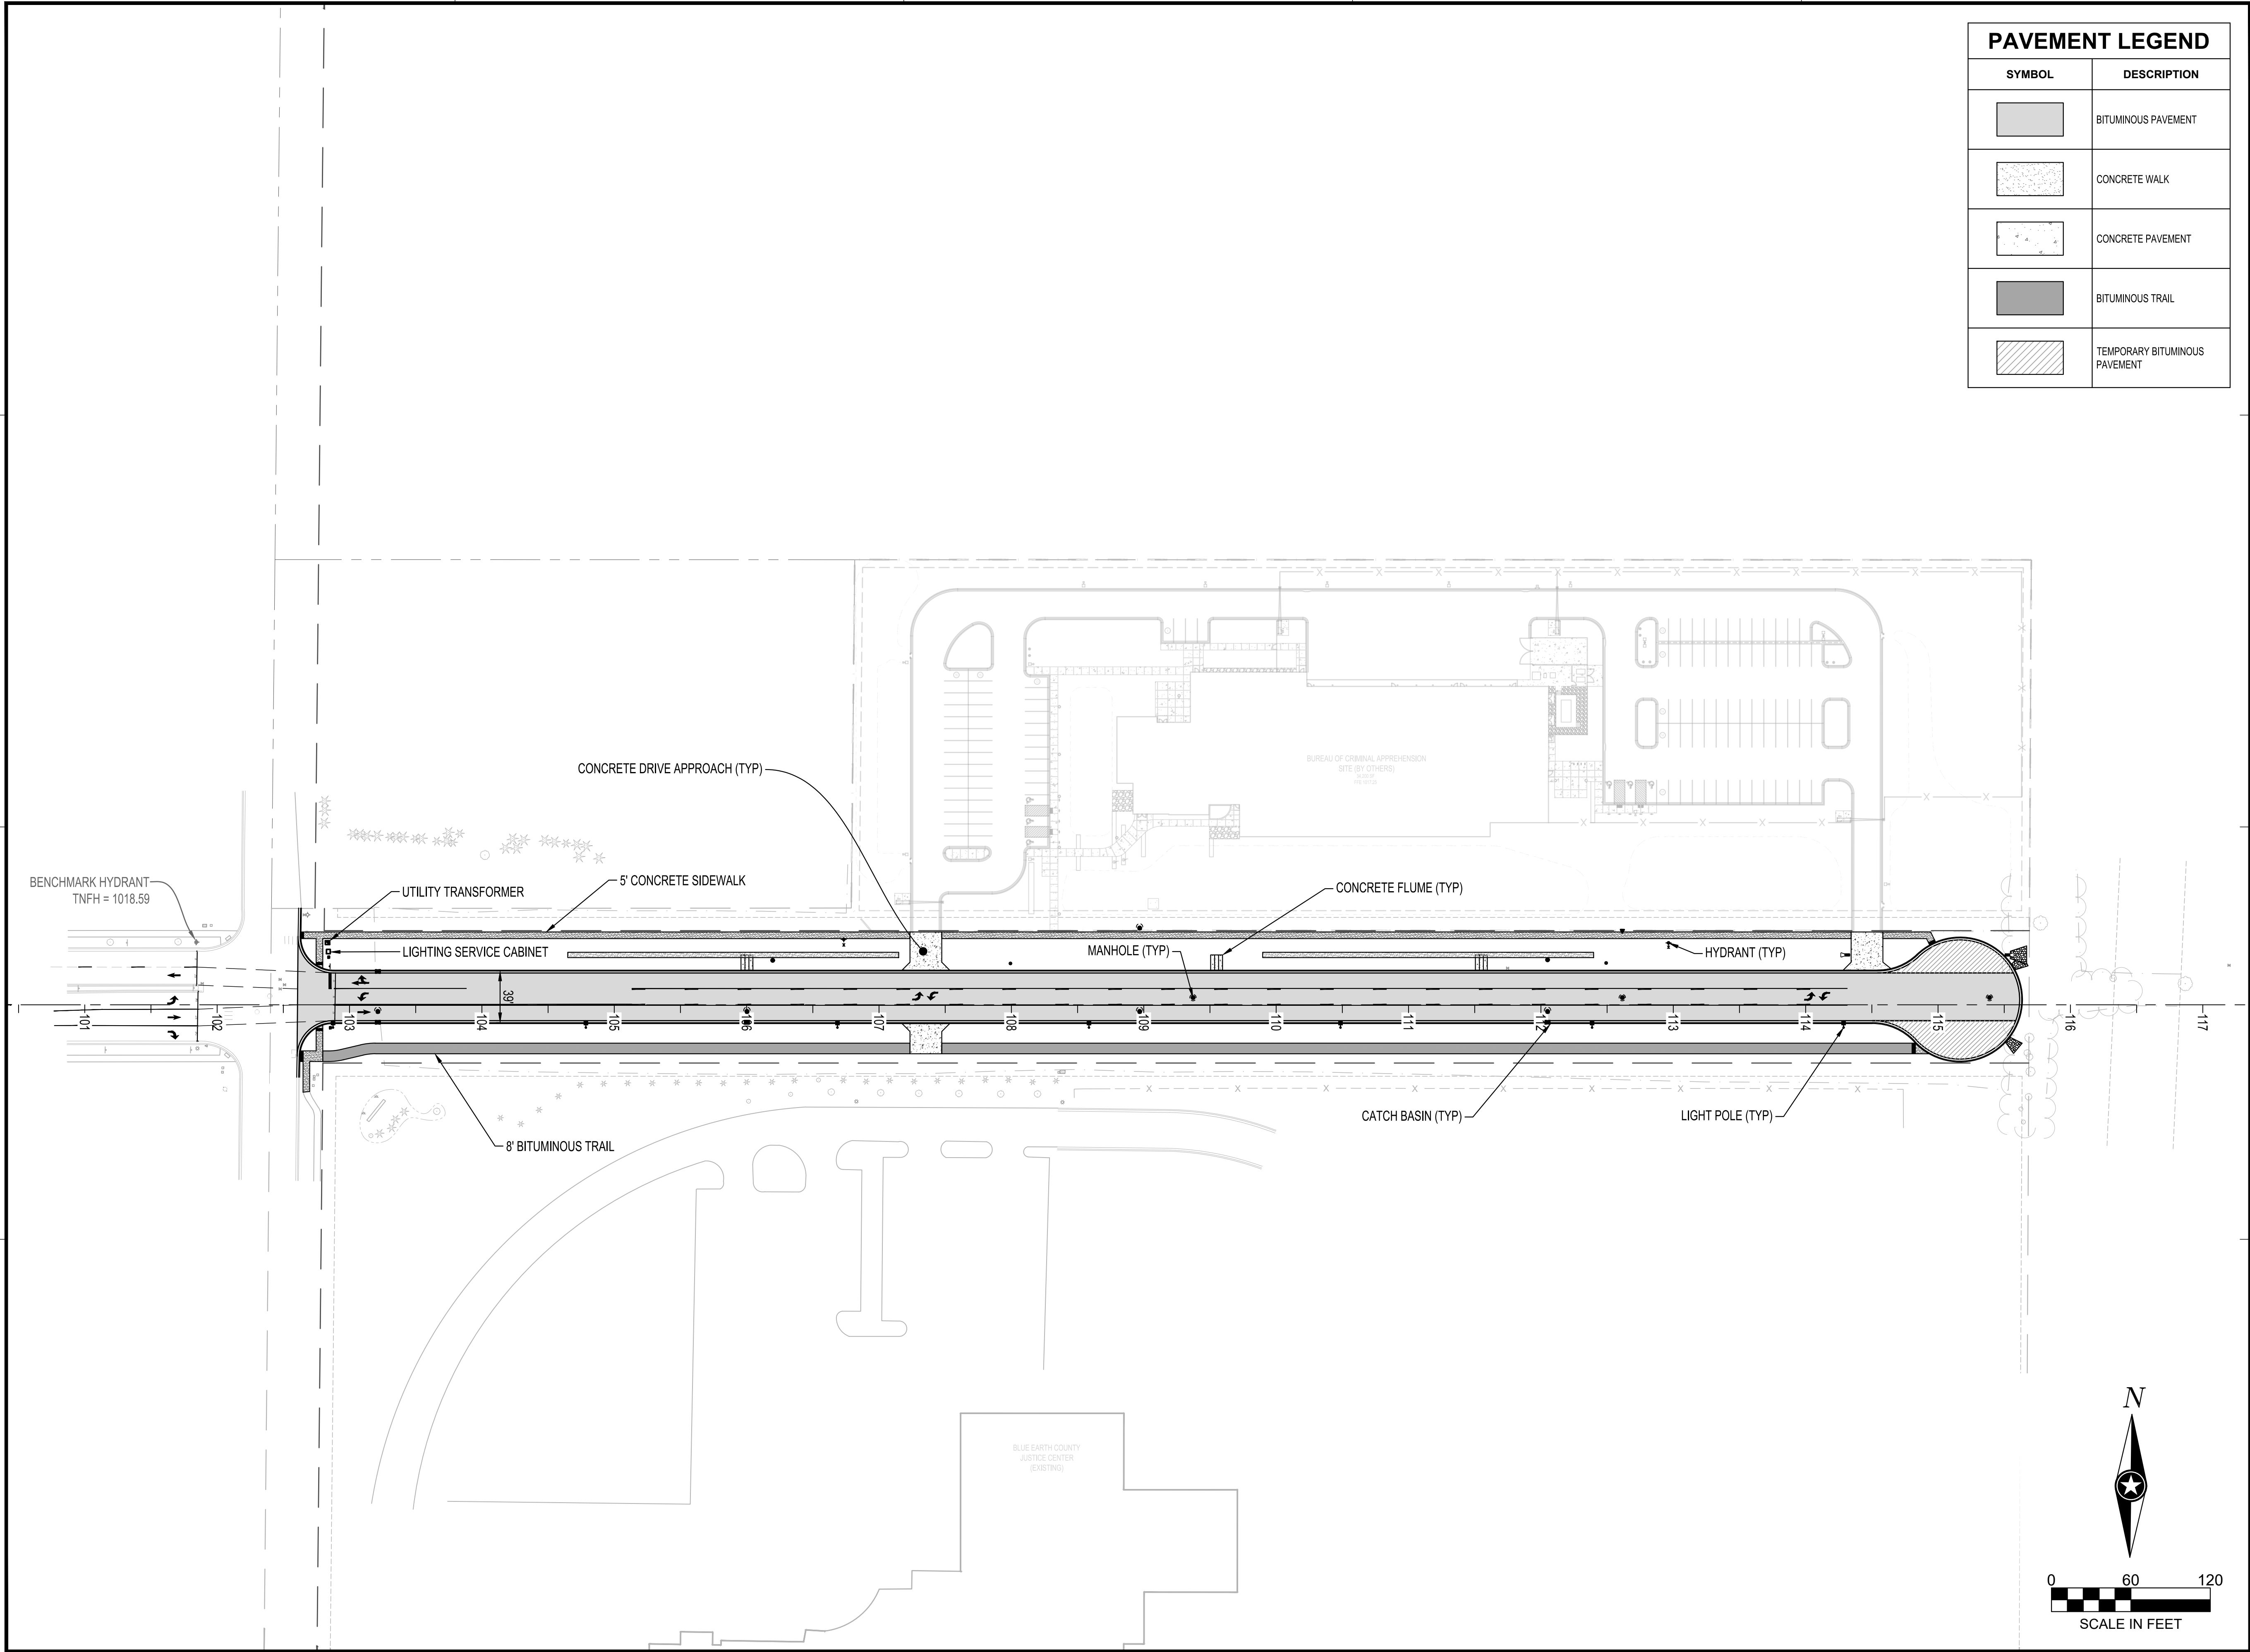

PAVEMENT LEGEND	
SYMBOL	DESCRIPTION
	BITUMINOUS PAVEMENT
	CONCRETE WALK
	CONCRETE PAVEMENT
	BITUMINOUS TRAIL
	TEMPORARY BITUMINOUS PAVEMENT



I HEREBY CERTIFY THAT THIS PLAN, SPECIFICATION OR REPORT WAS PREPARED BY ME OR UNDER MY DIRECT SUPERVISION AND THAT I AM A DULY LICENSED PROFESSIONAL ENGINEER UNDER THE LAWS OF THE STATE OF MINNESOTA.

KYLE J. RENNEKE

DATE 06/27/25 LIC. NO. 52626

SHEET NOT VALID UNLESS THIS TEXT IS COLOR.

THIS DOCUMENT IS THE PROPERTY OF I & S GROUP, INC. AND MAY NOT BE USED, COPIED OR DUPLICATED WITHOUT PRIOR WRITTEN CONSENT.
© 2024 I & S GROUP, INC.

PROJECT

CITY OF MANKATO

BASSETT DRIVE EXTENSION

MANKATO MINNESOTA

REVISION SCHEDULE		
DATE	DESCRIPTION	BY

PROJECT NO.	25-32569
FILE NAME	32569-C3-SITE
DRAWN BY	BDC
DESIGNED BY	BDC
REVIEWED BY	KJR
ORIGINAL ISSUE DATE	06/27/2025
CLIENT PROJECT NO.	-

TITLE

OVERALL SITE PLAN