



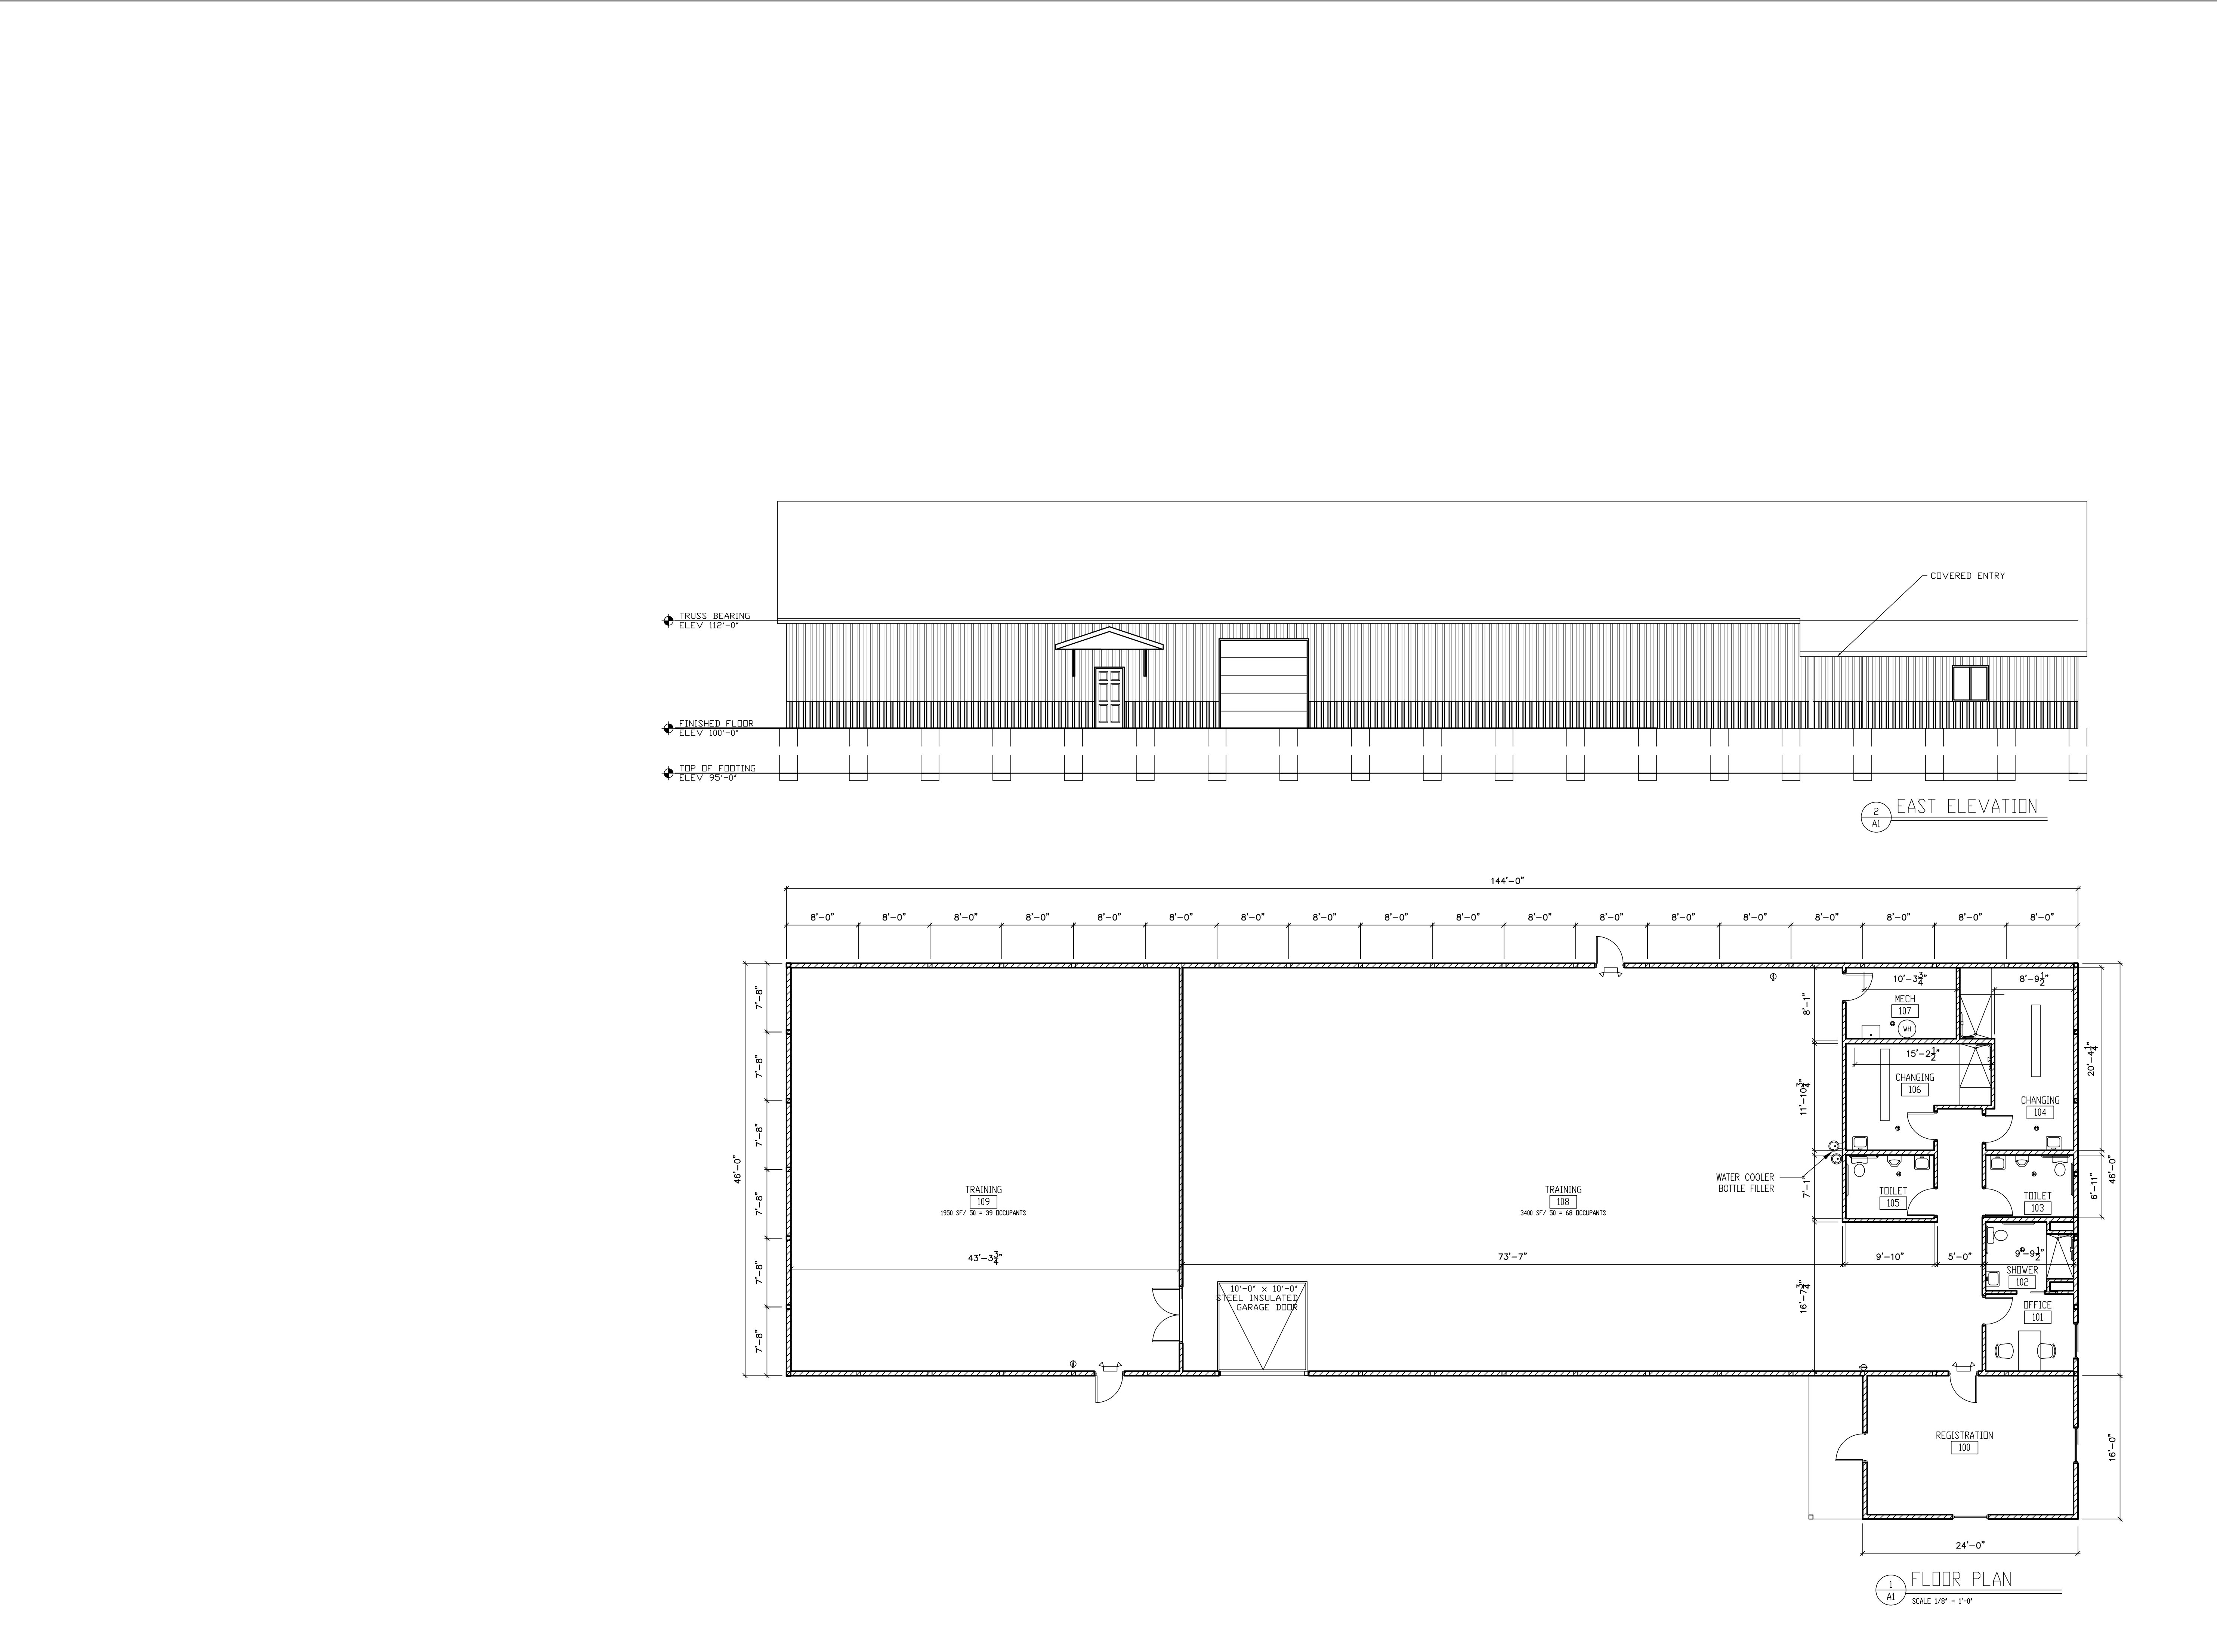

CONSULTANTS:
ARCHITECTURAL

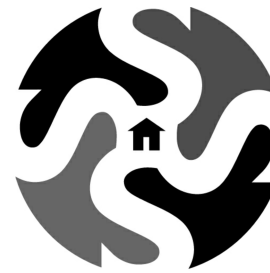

strangedesign

530 n riverfront dr , mankato mn 56001
phone 507.351.5340
adam@mystrangedesign.com

PROJECT TITLE:

WRESTLING
BROTHERHOOD

NEW BUILDING

SPRUCE ST
MANKATO , MN
56001

RDS

ARCHITECTS

I hereby certify that this plan, specification or report was prepared by me or under my direct supervision and that I am a duly Licensed Architect under the laws of the State of Minnesota.

Name, Richard D. Storlien
Reg. No. 21258
Date, _____

GENERAL CONTRACTOR:

No.	SUBMISSIONS & REVISIONS	Date
1	DESIGN DOCUMENTS	02-26-2025

DISCLAIMER - Project is design build. Due to the lack of "on site" consultation & supervision, and control over the actual construction process, and because of the various local building code requirements & weather conditions, the drafter/designer/architect ASSUMES NO RESPONSIBILITY in the use of these plans for any damages. This includes structural failures due to any deficiencies, omissions, or errors in the design or blueprints. It is recommended you consult with a local building official and/or inspector prior to the start of construction. General Contractor shall verify all existing dimensions and field conditions prior to ordering or fabricating any materials. Notify designer/architect if conditions, materials, sizes or dimensions are different from what is shown on documents. Cross reference plans with all other consultant sets. All construction materials shall be installed in accordance with manufacturers current specifications and industry standards. All construction components shall meet adopted code requirements.

PROJ. NO.:	C2514
DATE:	02-26-2025
DRAWN BY:	AMS
CHECKED BY:	

FLOOR PLAN

A1