




4 EAST ELEVATION
SCALE 3/32" = 1'-0"

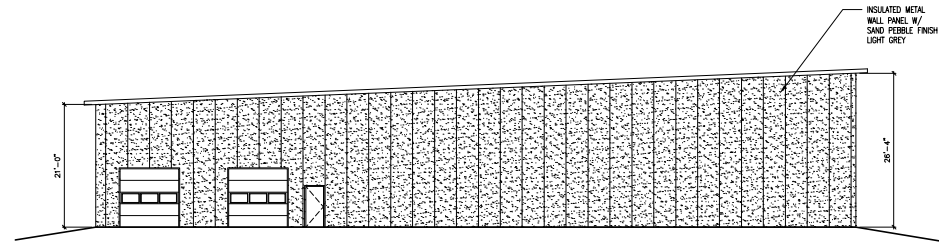

3 SOUTH ELEVATION
SCALE 3/32" = 1'-0"

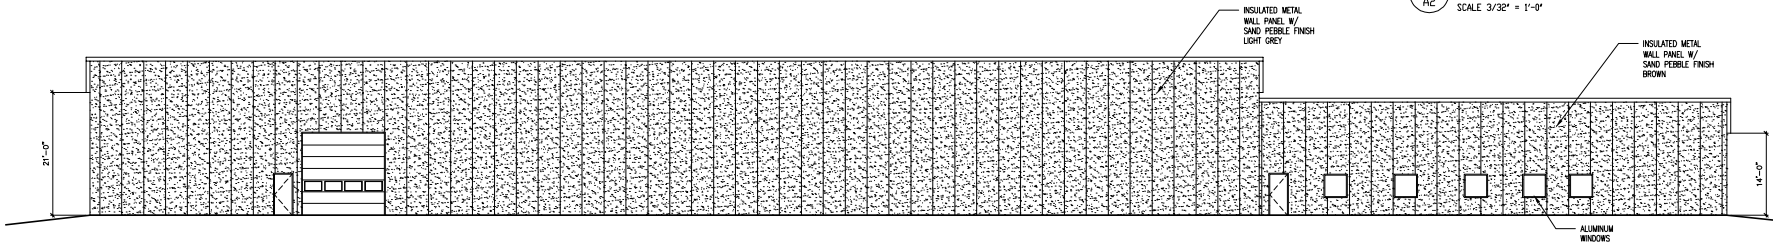

2 WEST ELEVATION
SCALE 3/32" = 1'-0"

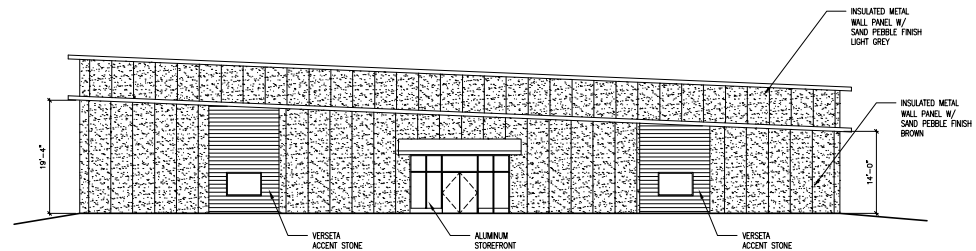

1 NORTH ELEVATION
SCALE 3/32" = 1'-0"

CONSULTANTS
ARCHITECTURAL



strange design
530 n riverfront dr., mankato mn 56001
phone 507.351.5340
adam@mystrangedesign.com

PROJECT TITLE:

**RICKWAY
CARPET**

NEW BUILDING

**MANKATO, MN
56001**



I hereby certify that this plan, specification or report was prepared by me or under my direct supervision and that I am a duly Licensed Architect under the laws of the State of Minnesota.

Name: **Richard D. Storlien**
Reg. No. **21258**
Date: _____

GENERAL CONTRACTOR:

No.	SUBMISSIONS & REVISIONS	Date
1	DESIGN DOCUMENTS	06-22-2025

DISCLAIMER - Project is design built. Due to the lack of "on site" consultation & supervision, and control over the actual construction process, and because of the various local building code requirements & weather conditions, the author/registered architect ASSUMES NO RESPONSIBILITY in the use of these plans for any damages. This includes structural failures due to any deficiencies, omissions, or errors in the design or calculations. It is recommended you consult with a local building official and/or inspector prior to the start of construction. General Contractor shall verify all existing dimensions and field conditions prior to ordering or fabricating any materials. Notify design/architect if conditions, materials, sizes or dimensions are different from what is shown on documents. Cross reference plans with all other consultant sets. All construction materials shall be installed in accordance with manufacturers current specifications and industry standards. All construction components shall meet adopted code requirements.

**ELEVATIONS
WALL SECTIONS**

PROJ. NO.: **C2518**
DATE: **06-22-2025**
DRAWN BY: **AMS**
CHECKED BY: _____

A2