



PRELIMINARY NOT FOR CONSTRUCTION

THIS DOCUMENT IS THE PROPERTY OF I & S GROUP, INC. AND MAY NOT BE USED, COPIED OR DUPLICATED WITHOUT PRIOR WRITTEN CONSENT.
© 2004 I & S GROUP, INC.

PROJECT

**ROLLS ROYCE
SOLUTIONS
AMERICA, INC.
LUNDIN LPR
#1180**

MANKATO MINNESOTA


REVISION SCHEDULE		BY
DATE	DESCRIPTION	
08/28/25	CUP SUBMITTAL	

PROJECT NO.	25-32426
FILE NAME	Author
DRAWN BY	Designer
DESIGNED BY	Checker
REVIEWED BY	
ORIGINAL ISSUE DATE	08/27/2025
CLIENT PROJECT NO.	1180


TITLE

**EXTERIOR
ELEVATIONS**


SHEET
A2-11CUP

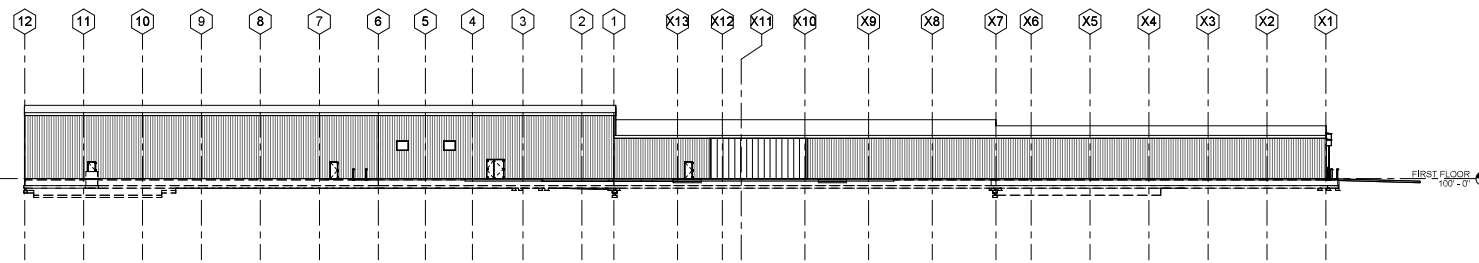


1 NORTH ELEVATION
3/64" = 1'-0"

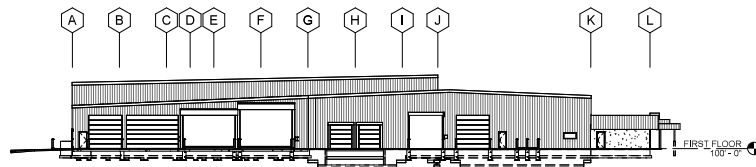

2 WEST ELEVATION
3/64" = 1'-0"

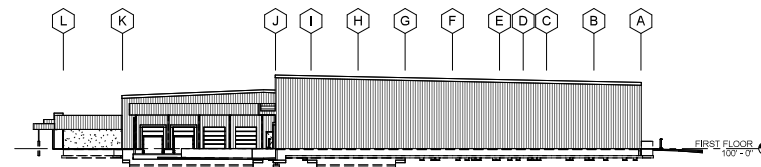

3 EAST ELEVATION
3/64" = 1'-0"

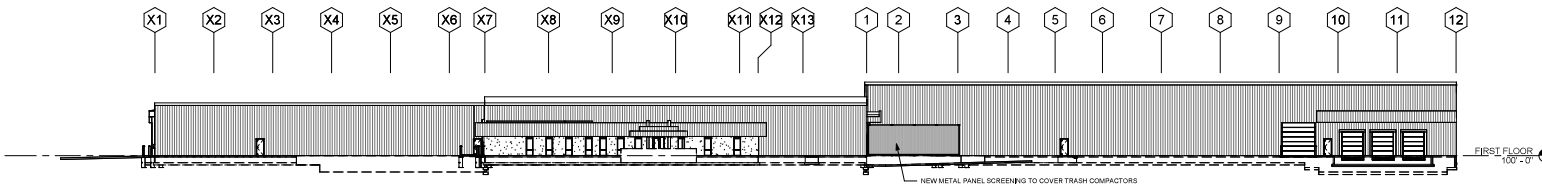

4 SOUTH ELEVATION
3/64" = 1'-0"

REFERENCE SCALE
1" = 1'-0"

8/28/2025 12:55:11 PM