



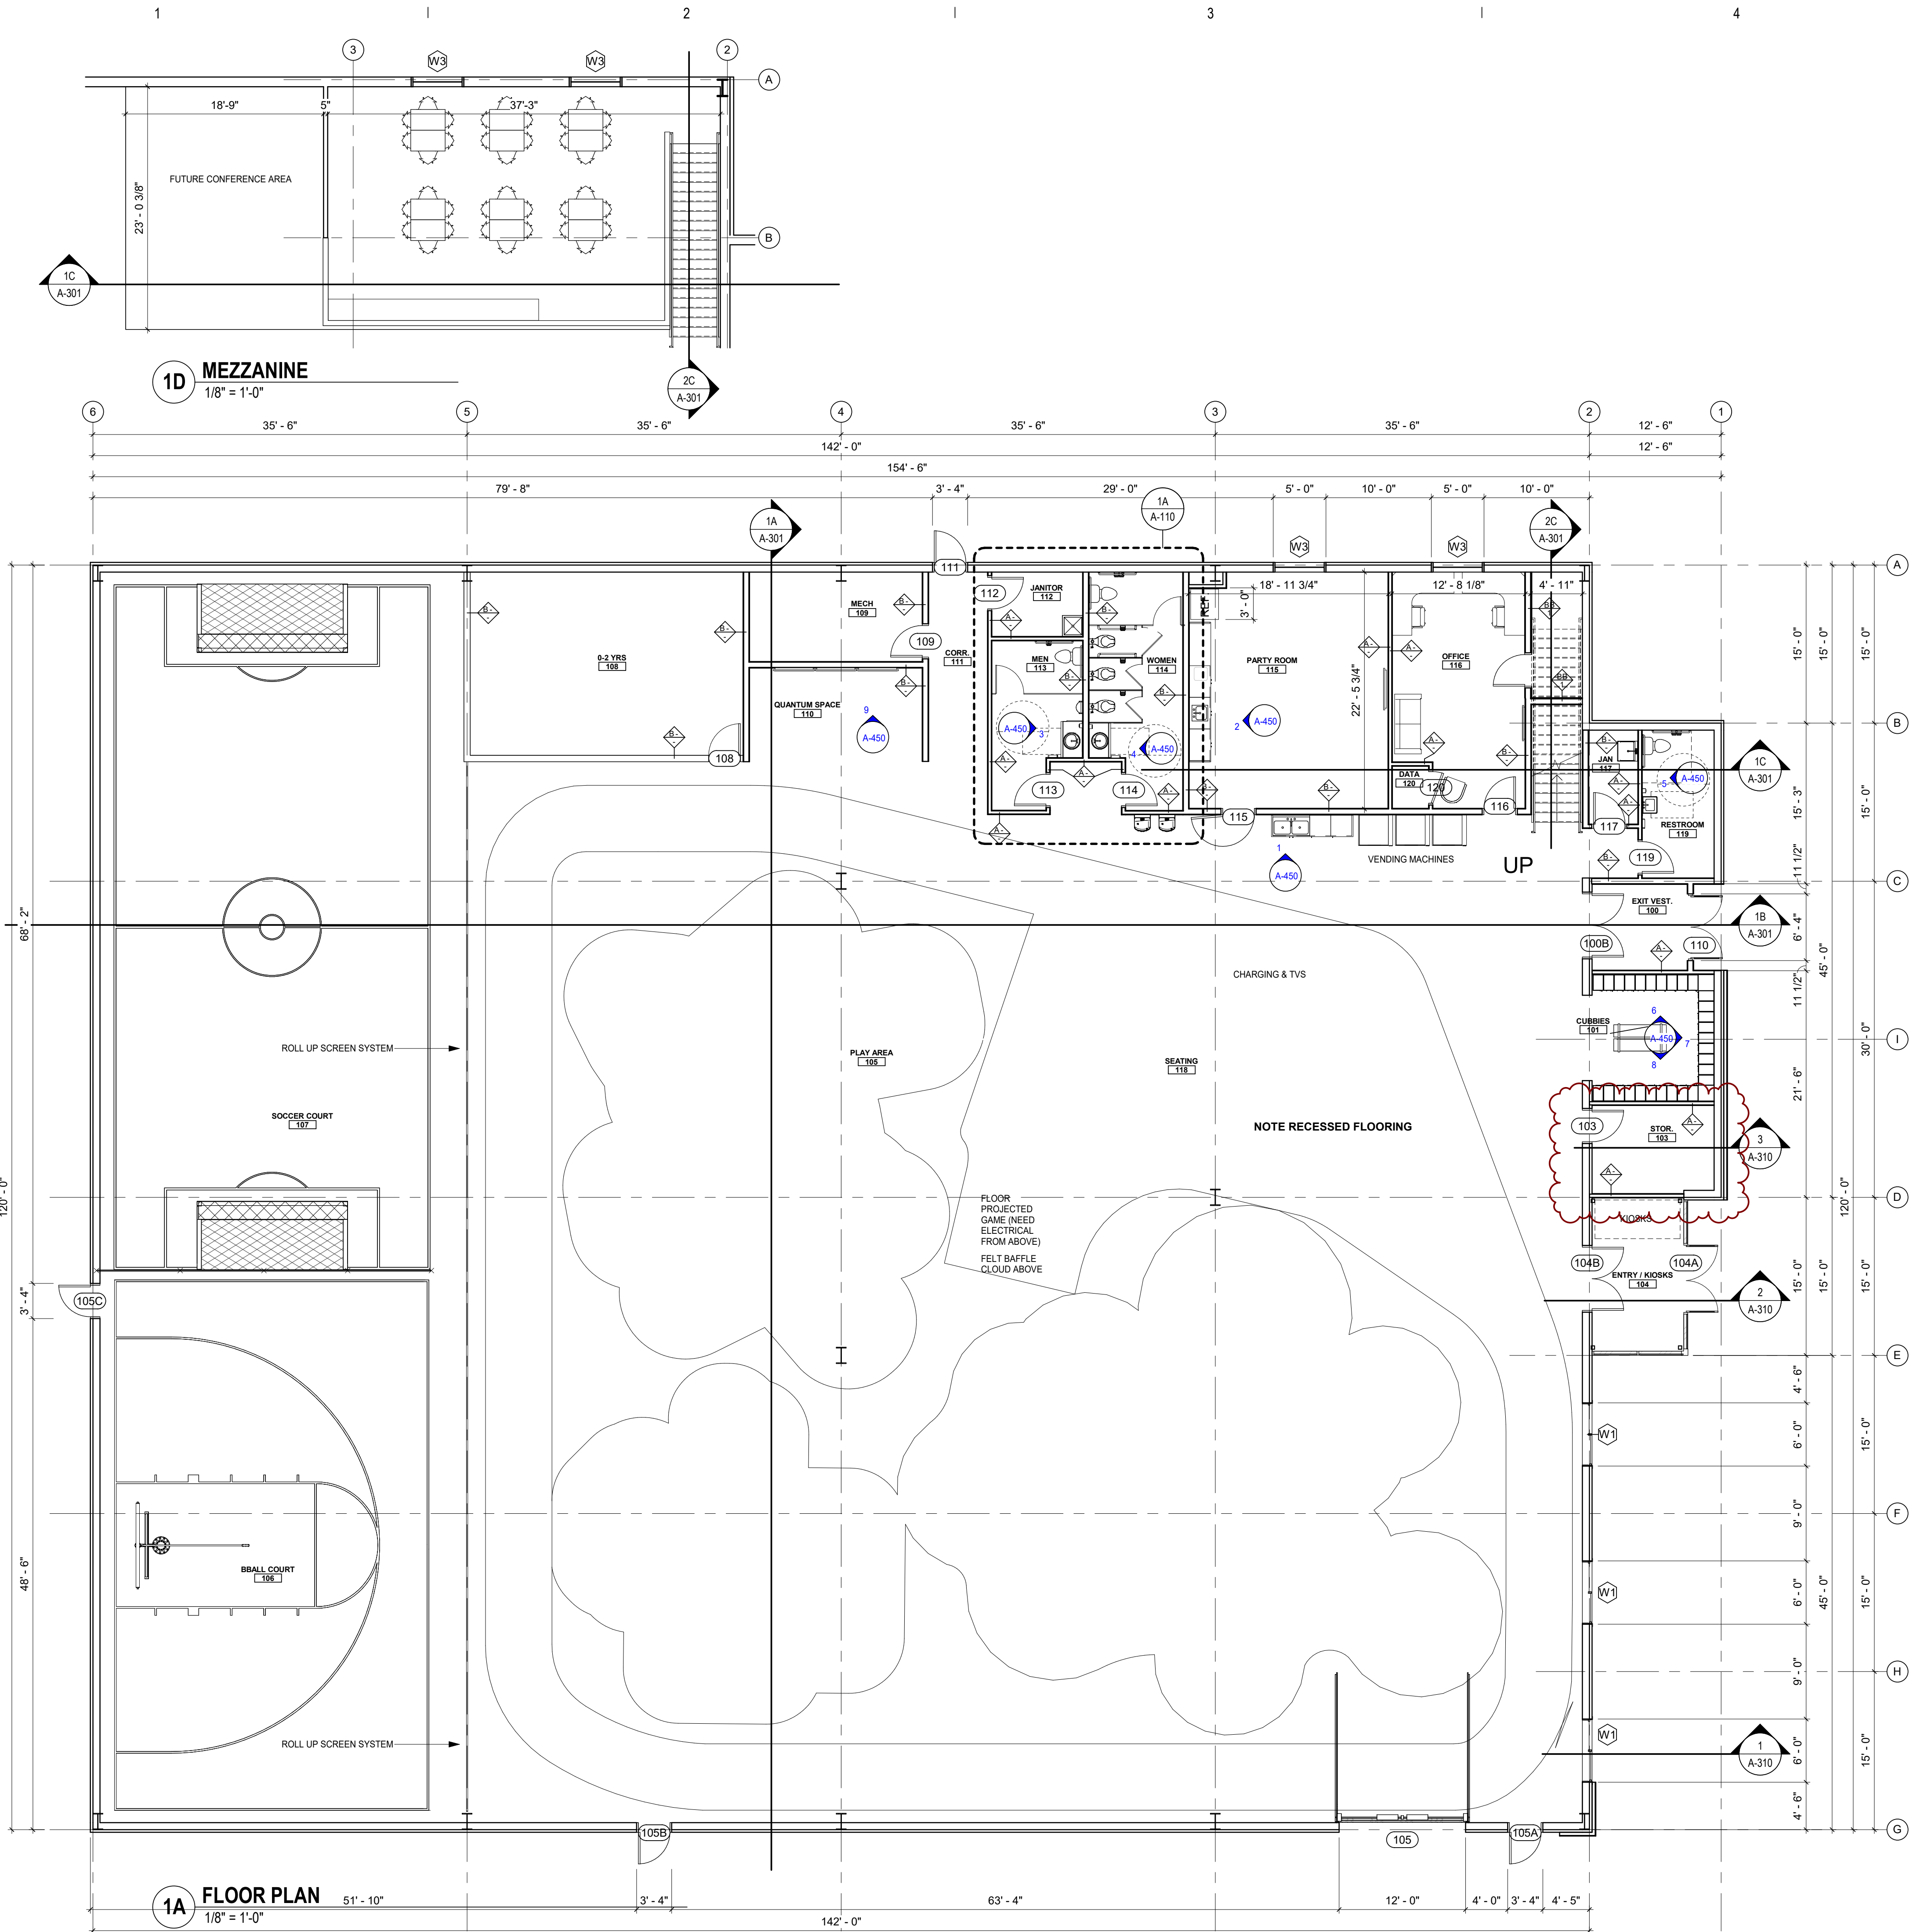

PLAN NOTES

GENERAL FLOOR PLAN NOTES

- A. INTERIOR & EXTERIOR DIMENSIONS ARE TO FACE OF STUD, U.N.O.
B. SEE SHEET A-301 FOR WALL TYPE LEGEND
C. SEE SHEET A-301 FOR DOOR SCHEDULE

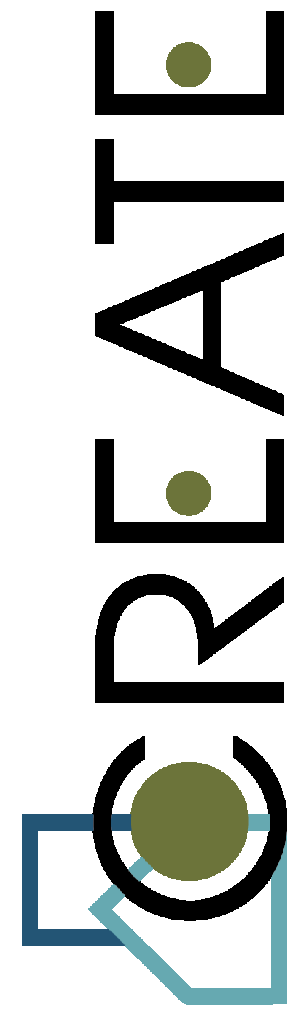

25560 N Shore Pl
Hartford, SD 57033
Wall Lake Township
phone: 605.695.1899

www.create-designdevelop.com

REVISION SCHEDULE

NO.	DESCRIPTION	DATE
1	Revision 1	Date 1

MANKATO, MN
ENDLESS ADVENTURES

I hereby certify that this plan, specification, or report was prepared by me or under my direct supervision, and that I am a duly Licensed Architect under the laws of the State of South Dakota.

PRELIMINARY
NOT FOR CONSTRUCTION

PROJECT NO.: 2555
ISSUE DATE: 9/23/2025
DESIGNED BY: AT
DRAWN BY: JO
CHECKED BY: JO

SHEET
A-101

FLOOR PLAN

50% DD

