



STEEL-SPAN, INC.

METAL BUILDINGS and COMPONENTS

630 W. BLACKMAN ST., HARVARD, IL 60033

(815) 943-9071 FAX (815) 943-7927

DRAWING INDEX	
A1	COVER SHEET
A2	BILL OF MATERIAL
A3	EAST ELEVATION
A3a	WEST ELEVATION
A4	NORTH ELEVATION
A4a	SOUTH ELEVATION
A5	ROOF PLAN
A6	FLOOR PLAN
A7	BASE FRAME PLAN
A8	FOUNDATION ANCHOR SECTION
A9	GENERAL DETAILS

Northern Natural Gas
Mankato Blue Earth
24'W x 32'L x 10' Eave Height
Blue Earth, MN

Northern Natural Gas Co.

APPROVAL
DRAWING

☒ APPROVED AS IS
☐ APPROVED AS NOTED

06/24/2024 KAM

DATE APP'D BY

NOTE:
Approval does not imply that this drawing has been checked in detail
and does not relieve the Vendor from his responsibility for errors in
the drawing nor his responsibility to fully comply with Purchaser's
Specifications, Drawings, other Descriptions and Purchase Orders.

	PHASE	DESCRIPTION	DFTR.	CKR.	DATE
NO	0	DRAWINGS FOR APPROVAL 'A'	SA	CS	05/28/2024
NO	1	DRAWINGS FOR APPROVAL 'A'	SA	CS	06/13/2024

NOT TO SCALE

For Approval Only
8:19 am, Jun 13 2024



STEEL-SPAN, INC.
METAL BUILDINGS AND COMPONENTS

630 BLACKMAN STREET
HARVARD, IL 600332331
Phone (815) 943-7431

PROJECT NAME:
Mankato Blue Earth
LOCATION:
Blue Earth, MN
CUSTOMER:
Northern Natural Gas

JOB NO.
14940-NEL
DRAWING NO.
A1

BILL OF MATERIALS

ITEM #	QTY.	DESCRIPTION	MFGR.	PT.#	SUPPLIER
P1	1	22'-0" x 23'-0" x 8'-0" EAVE STEEL BUILDING	STEEL-SPAN, INC.	-	STEEL-SPAN, INC.
P2	4	3' x 7' (3070) HG DOOR (AS3 26GA. LEAF) (16GA. FRAME)	STEEL-SPAN, INC.	3070	STEEL-SPAN, INC.
P3	4	22" x 30" INS. ACRYLIC GLAZED DOOR WINDOW W/WIRE	HP	-	STEEL-SPAN, INC.
P4	4	INTERIOR PANIC BAR, US28 ALUMINUM (KEYED ALIKE)	HP	-	HP
P5	4	DOOR HOLDER	-	-	N/A
P6	4	THUMB LATCH (KEYED ALIKE)	ABH	7012-652	ABH MFG.
P7	4	18" x 12" MANUAL DOOR VENT	HP	-	HP
P8	1	3" x 5" x 1/4" ANGLE BASE FRAME, BEIGE EPOXY	STEEL-SPAN, INC.	N/A	STEEL-SPAN, INC.
P9	2	FIXED LOW PROFILE RIDGE VENT	-	N/A	STEEL-SPAN, INC.
P10	2	GUTTER AND DOWN SPOUTS	STEEL-SPAN, INC.	N/A	STEEL-SPAN, INC.
P11	8	LIFTING LUGS, 5000 LB CAPACITY EACH	N/A	N/A	HP
P12	4	14" X 6" STATIC GABLE VENTS	N/A	N/A	STEEL-SPAN, INC.
P13	3	6" PIPE WALL PENETRATION	FLASHING DIRECT	N/A	STEEL-SPAN, INC.
P14	4	18" X 18" MANUAL WALL VENTS	-	N/A	STEEL-SPAN, INC.
P15	1	1.5" TEST PORT W/RUBBER BOOT & WEATHER ENCLOSURE	-	-	STEEL-SPAN, INC.

NOTES:

APPROXIMATE ENCLOSURE SHIPPING SIZE: 25'-0 3⁄4" W x 32'-8 1⁄4" L x 13'-1 7⁄16" H
ENCLOSURE SHIPPING WEIGHT: 10,500 LBS
ENCLOSURE EXTERIOR WALLS TO BE MCELROY 26 GA. **"ROMAN BLUE"** MULTI-RIB
ROOF TO BE MCELROY 26 GA. **"REGAL WHITE"** MULTI-RIB
GUTTERS, DOWNSPOUTS AND TRIM TO BE **"REGAL WHITE"**
WALK DOORS TO BE **"WHITE"**
WALL FRAMING: 3-1⁄2" X 16 GALVANIZED "C"
ROOF FRAMING: 5-1⁄2" X 16 GALVANIZED "C"
ROOF LIVE LOAD 30 PSF, SNOW LOAD 55 PSF, WIND LOAD 120 MPH (3 SECOND GUSTS)
ROOF PITCH: 1/12

SYMBOLS:

A

1.1

DETAIL NUMBER
SHEET NUMBER

1

REVISION NUMBER

1

CODED NOTE NUMBER

A

8.1

SECTION NUMBER
SHEET NUMBER

A

7.1

ELEVATION NUMBER
SHEET NUMBER

Northern Natural Gas Co.

APPROVAL
DRAWING

☒ APPROVED AS IS

☐ APPROVED AS NOTED

06/24/2024

KAM

DATE

APP'D BY

NOTE:

Approval does not imply that this drawing has been checked in detail and does not relieve the Vendor from his responsibility for errors in the drawing nor his responsibility to fully comply with Purchaser's Specifications, Drawings, other Descriptions and Purchase Orders.

	PHASE	DESCRIPTION	DFTR.	CKR.	DATE
NO	0	DRAWINGS FOR APPROVAL 'A'	SA	CS	05/28/2024
NO	1	DRAWINGS FOR APPROVAL 'A'	SA	CS	06/13/2024

NOT TO SCALE

For Approval Only

8:19 am, Jun 13 2024

STEEL-SPAN, INC.
METAL BUILDINGS AND COMPONENTS

630 BLACKMAN STREET
HARVARD, IL 600332331
Phone (815) 943-7431


PROJECT NAME:
Mankato Blue Earth

LOCATION:
Blue Earth, MN

CUSTOMER:
Northern Natural Gas

JOB NO.
14940-NEL

DRAWING NO.
A2

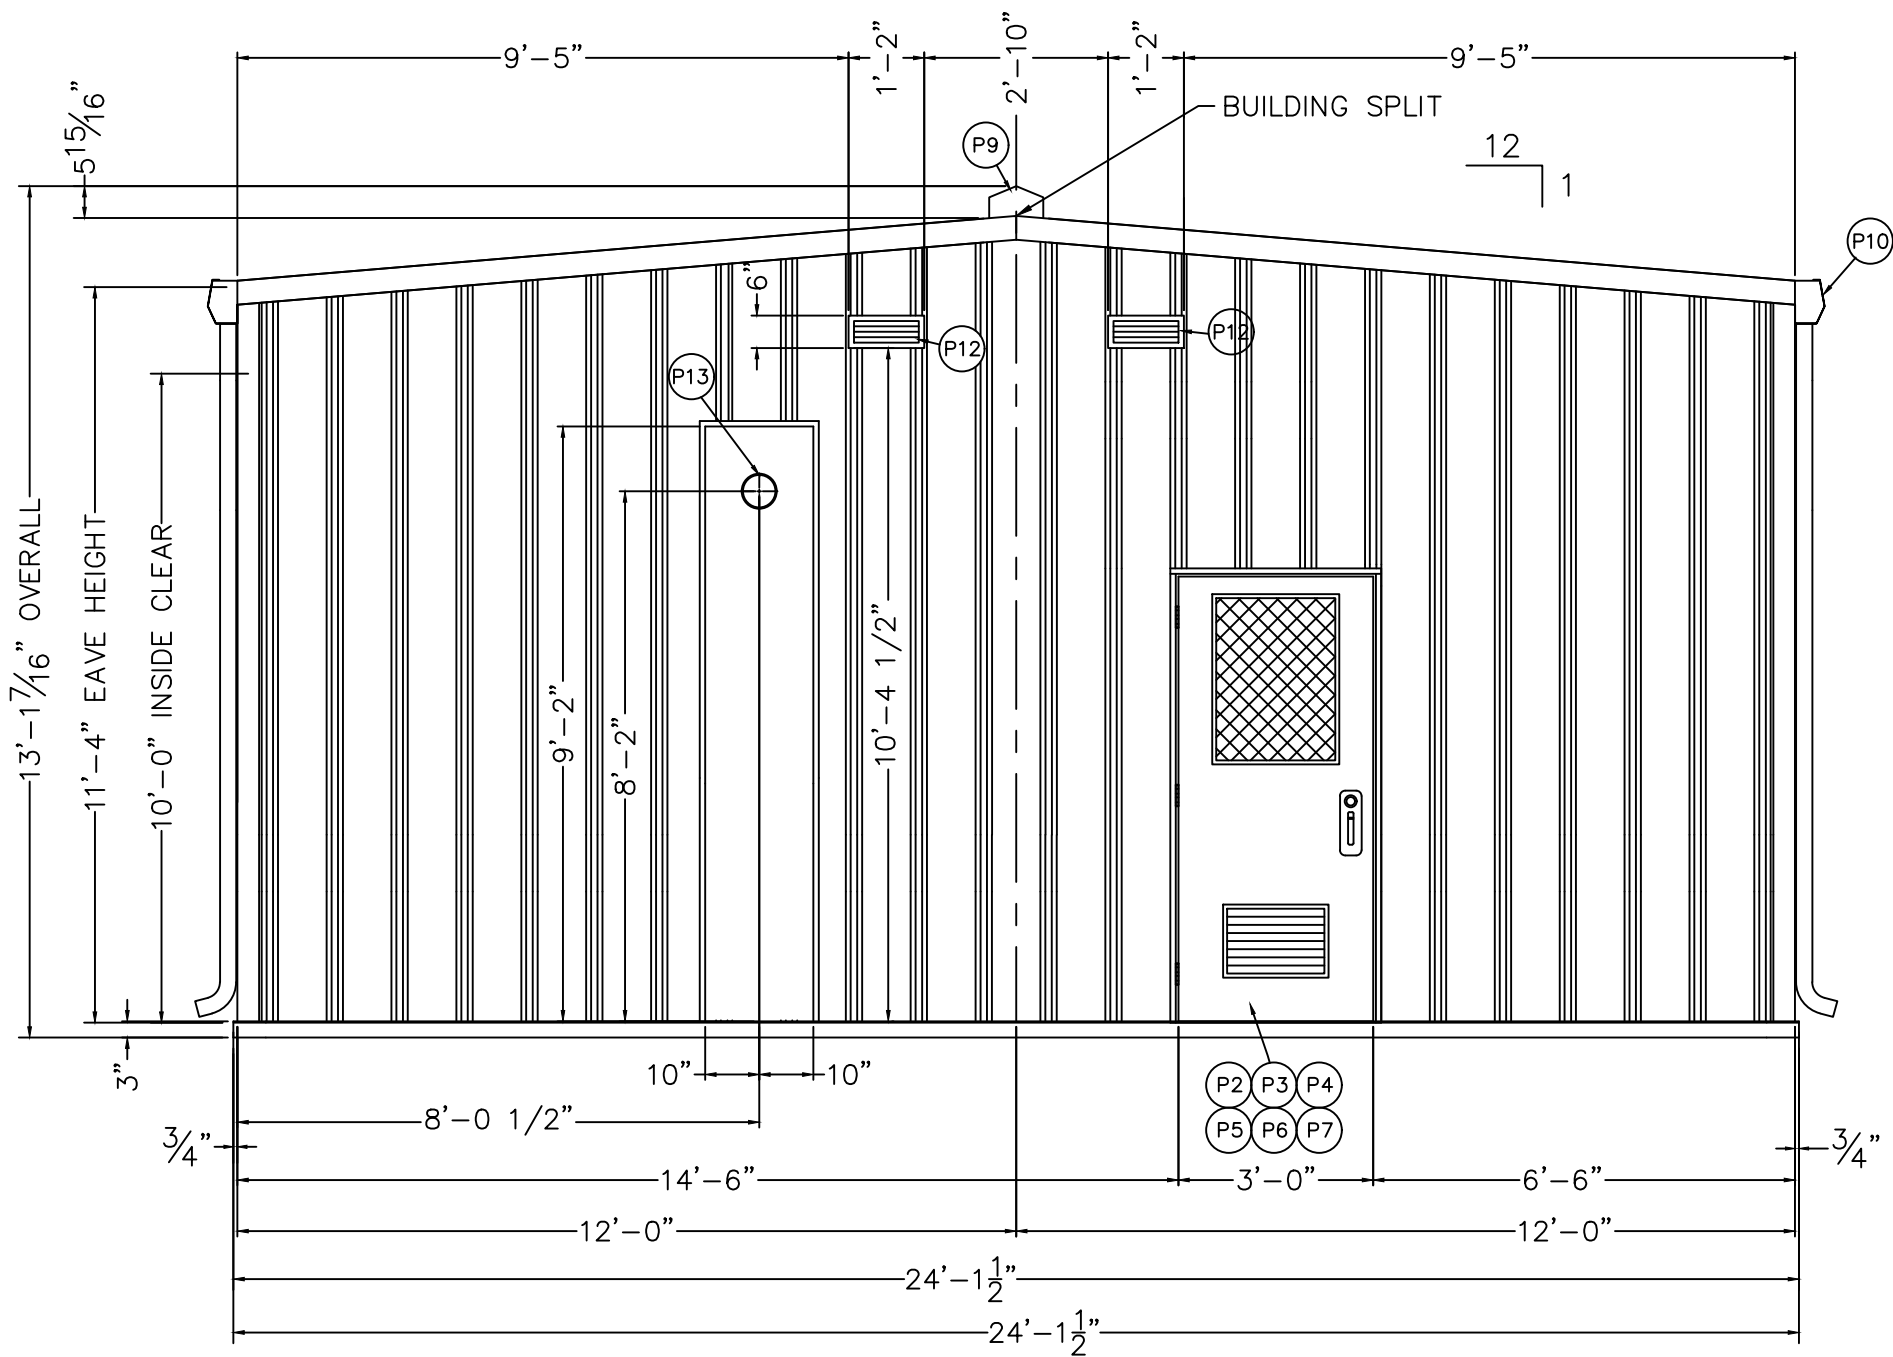

EAST WALL
EXTERIOR ELEVATIONS
NTS

1
A3

Northern Natural Gas Co.

APPROVAL
DRAWING

☒ APPROVED AS IS
☐ APPROVED AS NOTED

06/24/2024 KAM
DATE APP'D BY

NOTE:
Approval does not imply that this drawing has been checked in detail
and does not relieve the Vendor from his responsibility for errors in
the drawing nor his responsibility to fully comply with Purchaser's
Specifications, Drawings, other Descriptions and Purchase Orders.

	PHASE	DESCRIPTION	DFTR.	CKR.	DATE
NO	0	DRAWINGS FOR APPROVAL 'A'	SA	CS	05/28/2024
NO	1	DRAWINGS FOR APPROVAL 'A'	SA	CS	06/13/2024

NOT TO SCALE


For Approval Only
8:19 am, Jun 13 2024



630 BLACKMAN STREET
HARVARD, IL 60032331
Phone (815) 943-7431

PROJECT NAME:
Mankato Blue Earth
LOCATION:
Blue Earth, MN
CUSTOMER:
Northern Natural Gas

JOB NO.
14940-NEL
DRAWING NO.
A3

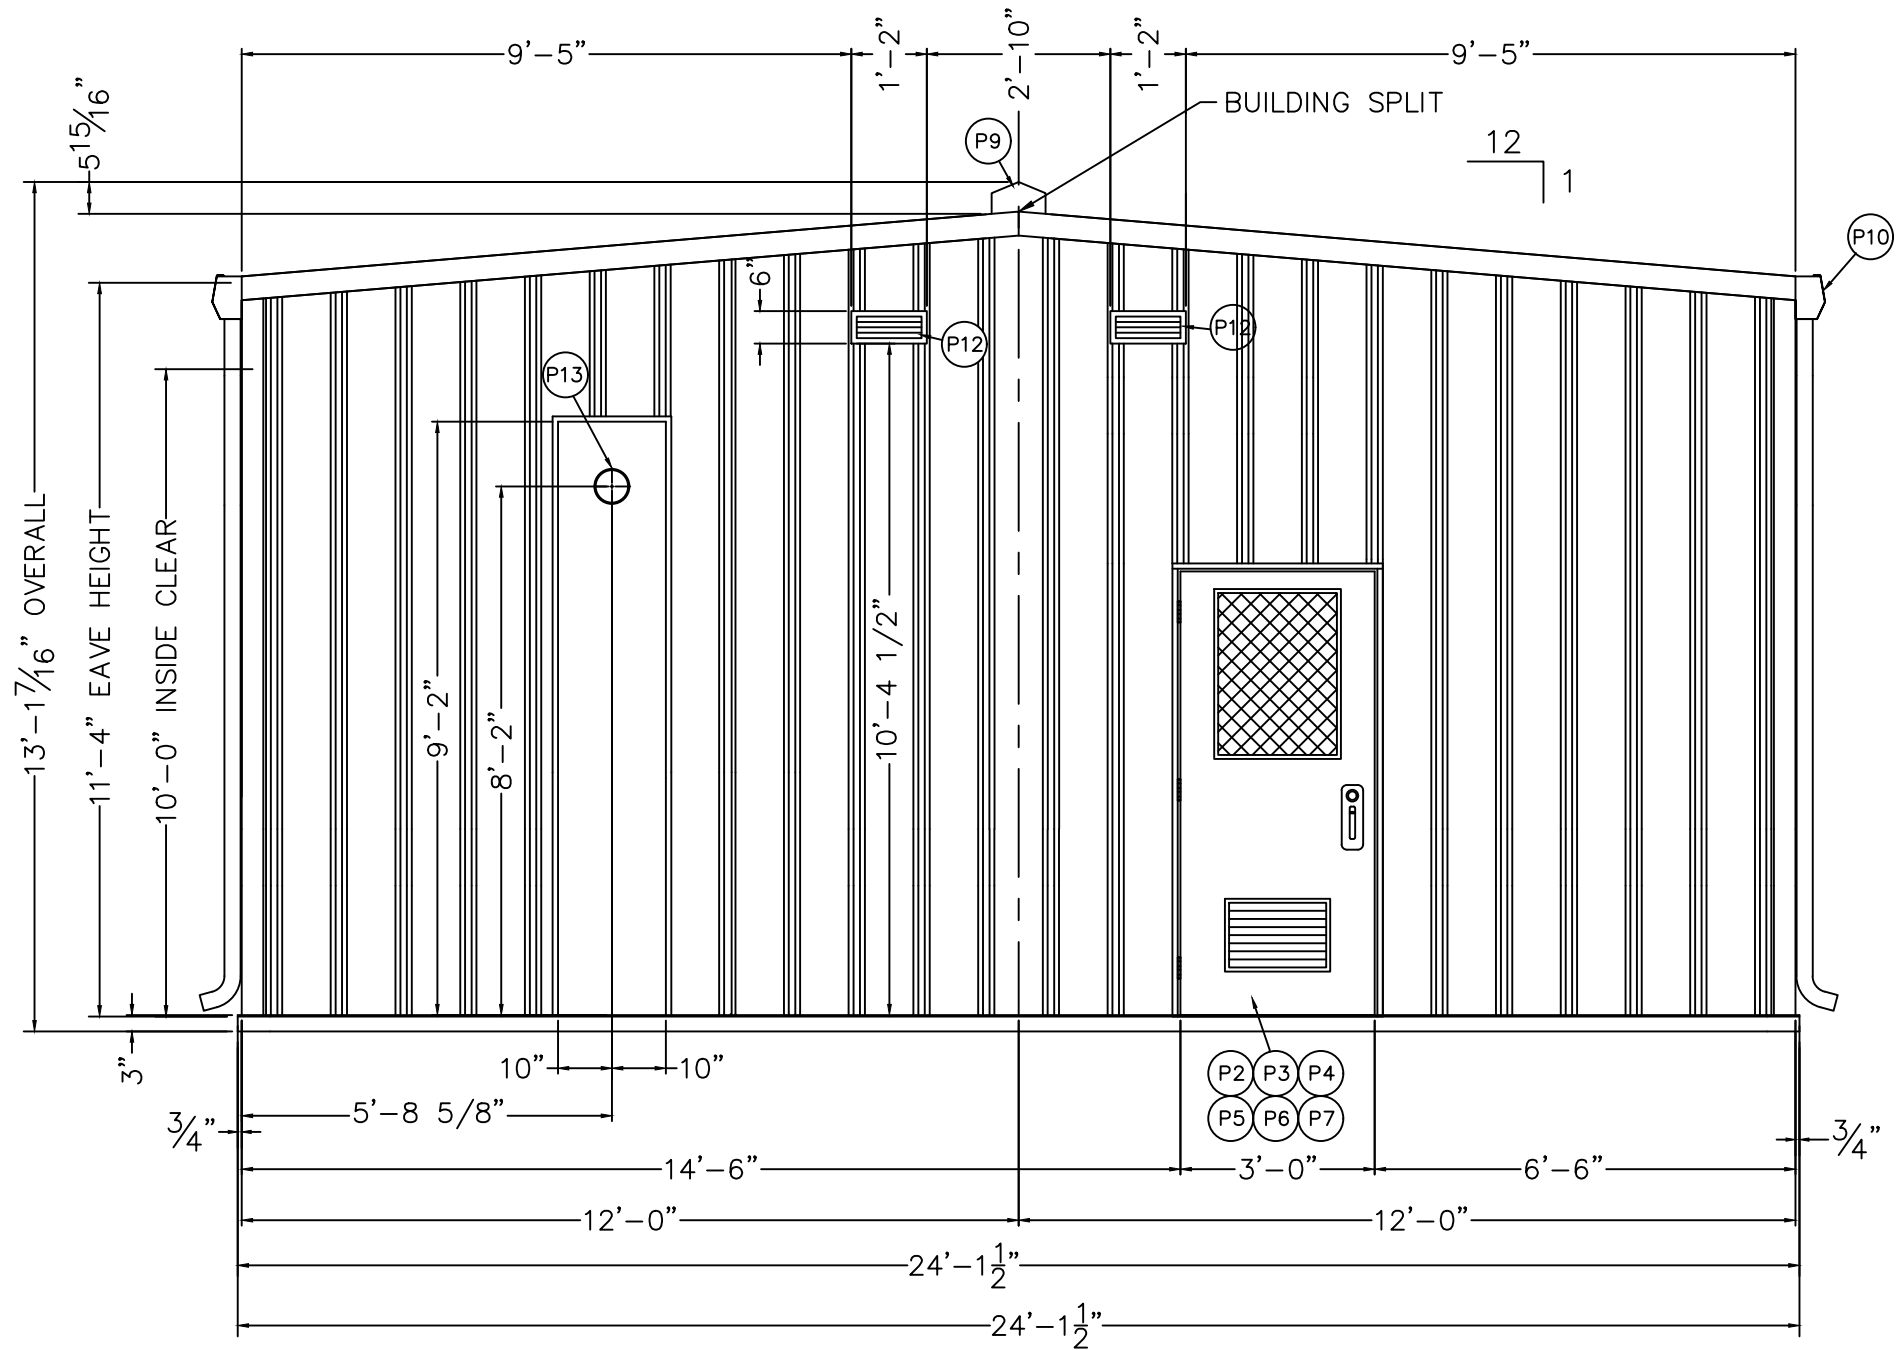

WEST WALL
EXTERIOR ELEVATIONS
NTS

2
A3a

For Approval Only

8:19 am, Jun 13 2024

Northern Natural Gas Co.

APPROVAL
DRAWING

☒ APPROVED AS IS
☐ APPROVED AS NOTED

06/24/2024 KAM
DATE APP'D BY

NOTE:
Approval does not imply that this drawing has been checked in detail
and does not relieve the Vendor from his responsibility for errors in
the drawing nor his responsibility to fully comply with Purchaser's
Specifications, Drawings, other Descriptions and Purchase Orders.

	PHASE	DESCRIPTION	DFTR.	CKR.	DATE
NO	0	DRAWINGS FOR APPROVAL 'A'	SA	CS	05/28/2024
NO	1	DRAWINGS FOR APPROVAL 'A'	SA	CS	06/13/2024


NOT TO SCALE



630 BLACKMAN STREET
HARVARD, IL 600332331
Phone (815) 943-7431

PROJECT NAME:
Mankato Blue Earth
LOCATION:
Blue Earth, MN
CUSTOMER:
Northern Natural Gas

JOB NO.
14940-NEL
DRAWING NO.
A3a

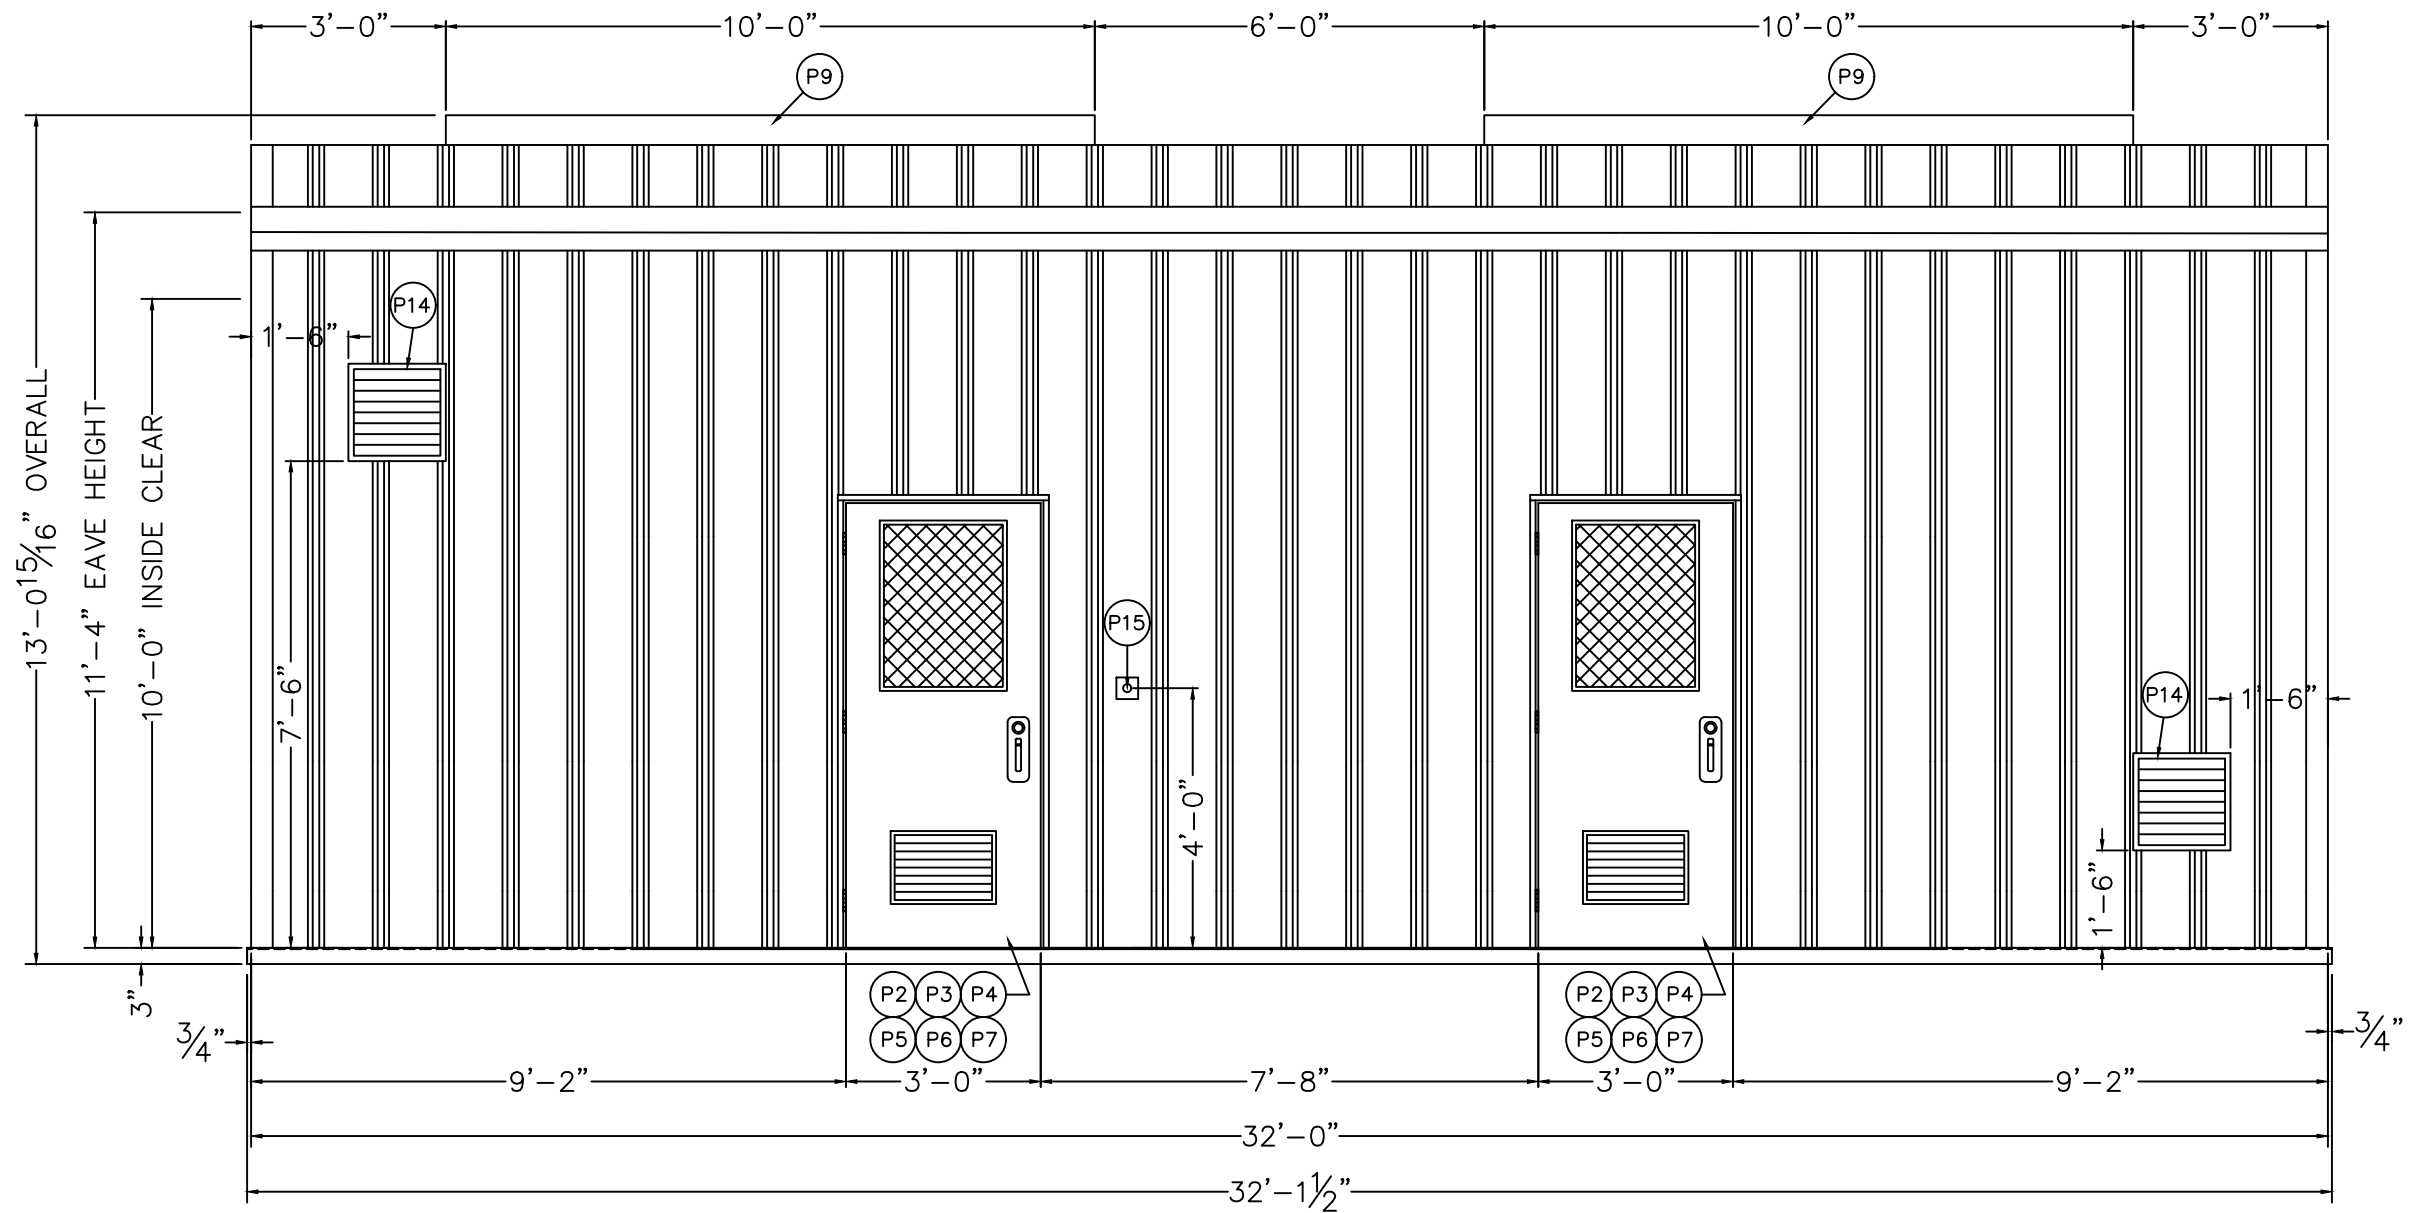

NORTH WALL
EXTERIOR ELEVATION
NTS


3
A4

Northern Natural Gas Co.	
APPROVAL DRAWING	
☒	APPROVED AS IS
☐	APPROVED AS NOTED
06/24/2024	KAM
DATE	APP'D BY
NOTE: Approval does not imply that this drawing has been checked in detail and does not relieve the Vendor from his responsibility for errors in the drawing nor his responsibility to fully comply with Purchaser's Specifications, Drawings, other Descriptions and Purchase Orders.	

	PHASE	DESCRIPTION	DFTR.	CKR.	DATE
NO	0	DRAWINGS FOR APPROVAL 'A'	SA	CS	05/28/2024
NO	1	DRAWINGS FOR APPROVAL 'A'	SA	CS	06/13/2024

NOT TO SCALE

For Approval Only 8:19 am, Jun 13 2024	
 630 BLACKMAN STREET HARVARD, IL 600332331 Phone (815) 943-7431	
PROJECT NAME: Mankato Blue Earth LOCATION: Blue Earth, MN CUSTOMER: Northern Natural Gas	JOB NO. 14940-NEL DRAWING NO. A4

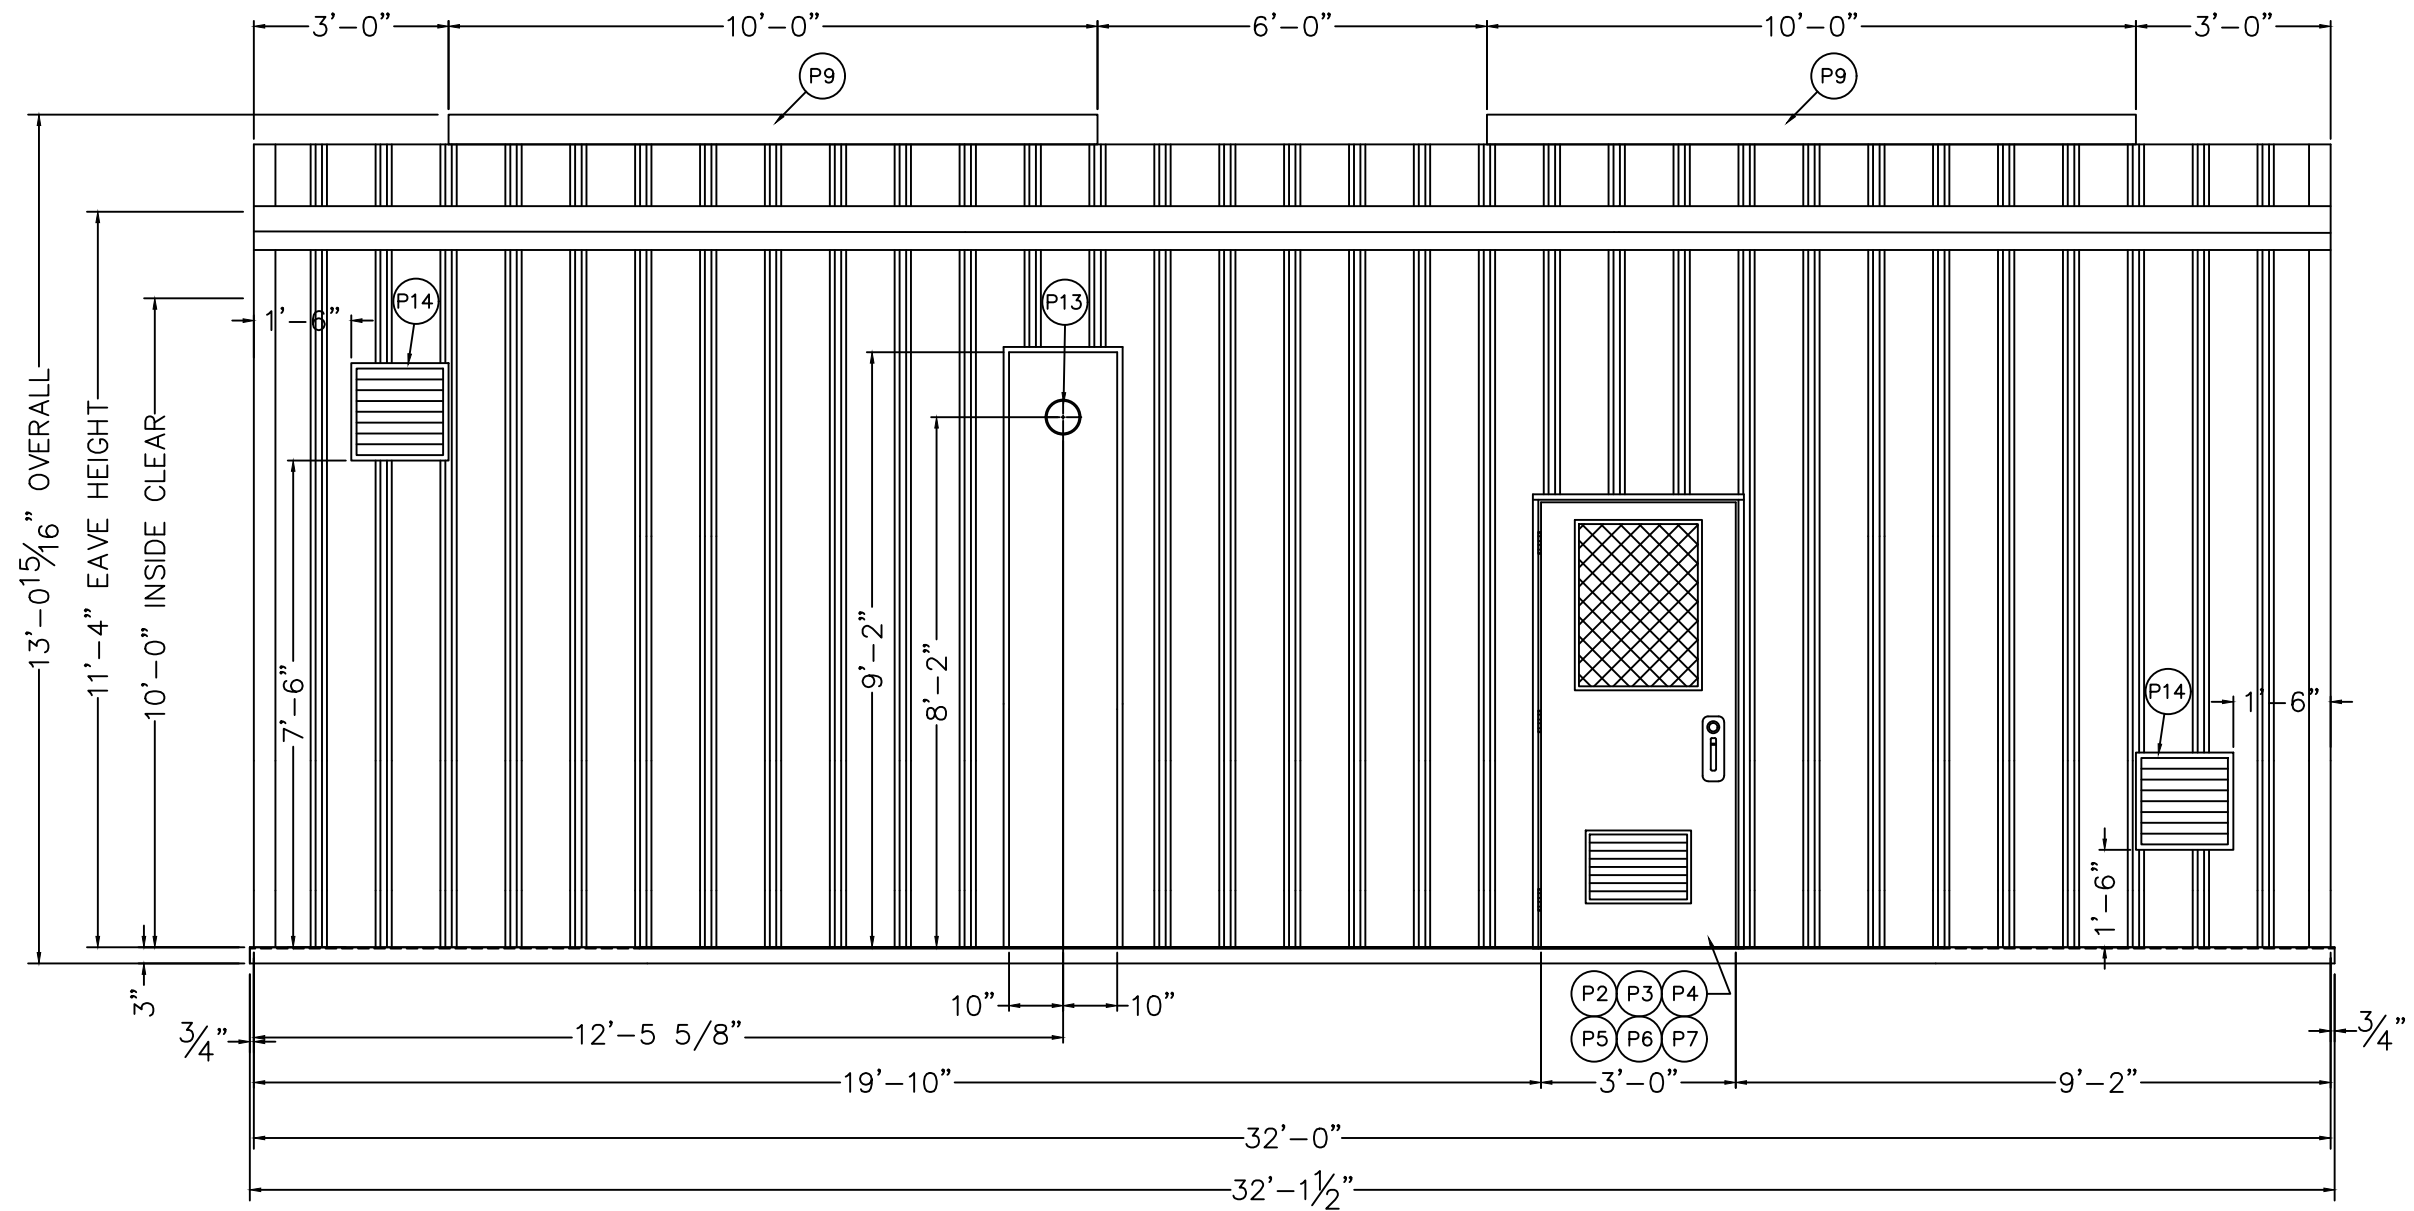

SOUTH WALL

4
A4a

EXTERIOR ELEVATION

NTS

Northern Natural Gas Co.

APPROVAL
DRAWING

☒ APPROVED AS IS
☐ APPROVED AS NOTED

06/24/2024 KAM

DATE APP'D BY

NOTE:
Approval does not imply that this drawing has been checked in detail
and does not relieve the Vendor from his responsibility for errors in
the drawing nor his responsibility to fully comply with Purchaser's
Specifications, Drawings, other Descriptions and Purchase Orders.

	PHASE	DESCRIPTION	DFTR.	CKR.	DATE
NO	0	DRAWINGS FOR APPROVAL 'A'	SA	CS	05/28/2024
NO	1	DRAWINGS FOR APPROVAL 'A'	SA	CS	06/13/2024

NOT TO SCALE

For Approval Only

8:19 am, Jun 13 2024

630 BLACKMAN STREET
HARVARD, IL 600332331
Phone (815) 943-7431


PROJECT NAME:
Mankato Blue Earth

LOCATION:
Blue Earth, MN

CUSTOMER:
Northern Natural Gas

JOB NO.
14940-NEL

DRAWING NO.
A4a

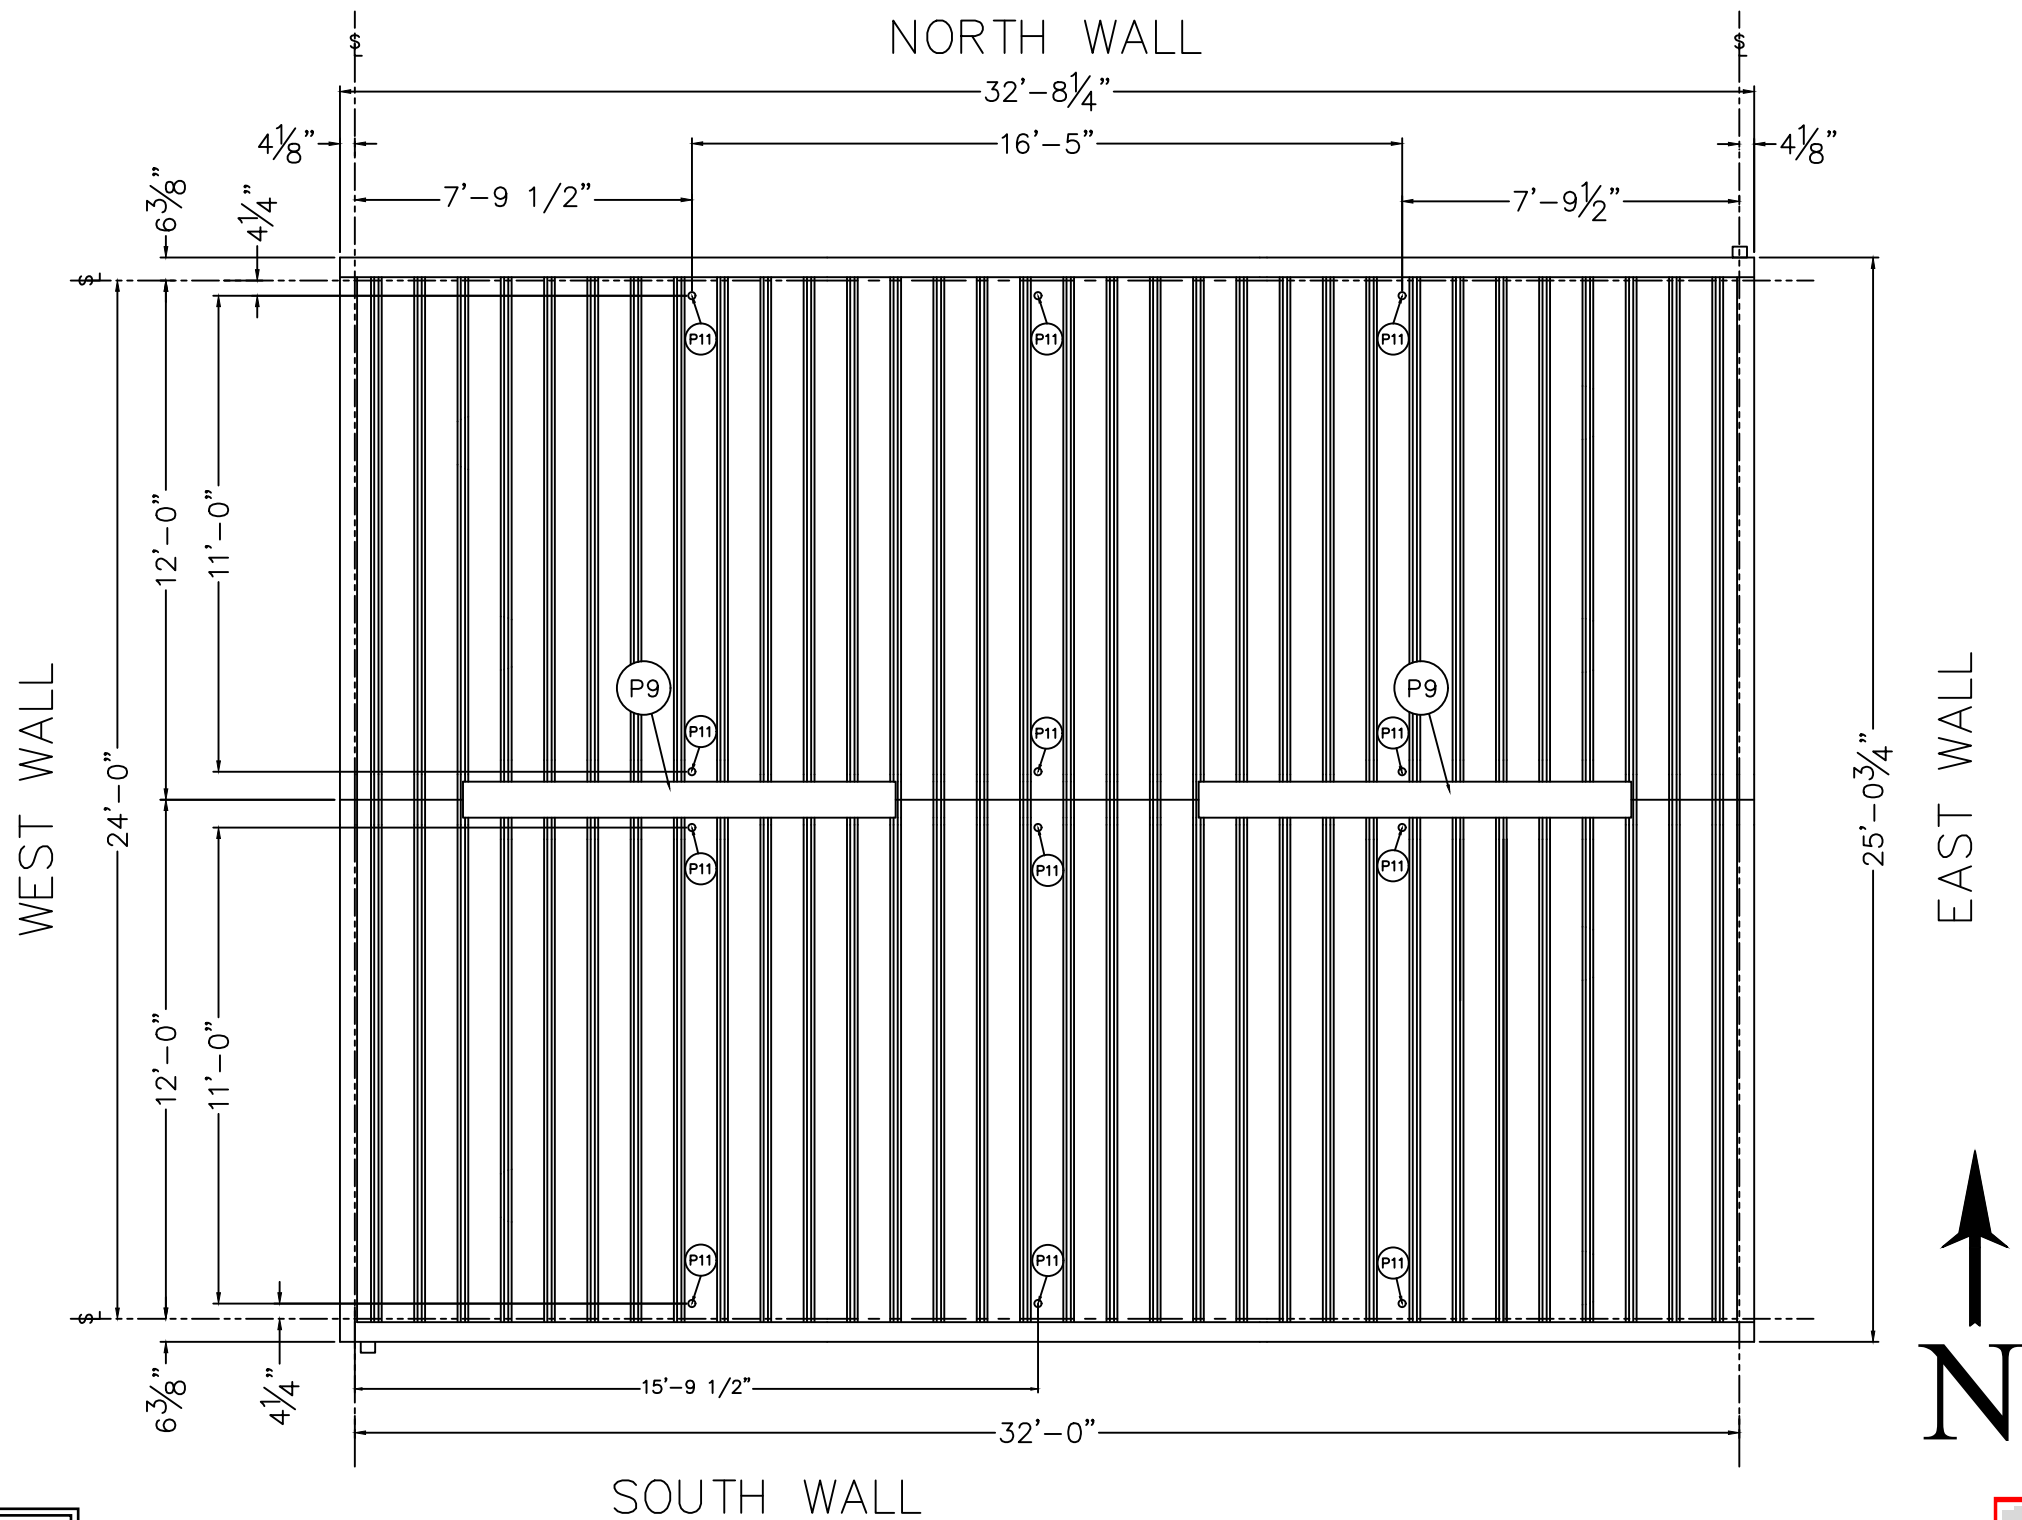

Northern Natural Gas Co.

APPROVAL
DRAWING

☒ APPROVED AS IS
☐ APPROVED AS NOTED

06/24/2024 KAM
DATE APP'D BY

NOTE:

Approval does not imply that this drawing has been checked in detail and does not relieve the Vendor from his responsibility for errors in the drawing nor his responsibility to fully comply with Purchaser's Specifications, Drawings, other Descriptions and Purchase Orders.

5
A5

ROOF PLAN
NTS

	PHASE	DESCRIPTION	DFTR.	CKR.	DATE
NO	0	DRAWINGS FOR APPROVAL 'A'	SA	CS	05/28/2024
NO	1	DRAWINGS FOR APPROVAL 'A'	SA	CS	06/13/2024

NOT TO SCALE

For Approval Only

8:19 am, Jun 13 2024



STEEL-SPAN, INC.
METAL BUILDINGS AND COMPONENTS

630 BLACKMAN STREET
HARVARD, IL 600332331
Phone (815) 943-7431

PROJECT NAME:
Mankato Blue Earth

LOCATION:
Blue Earth, MN

CUSTOMER:
Northern Natural Gas

JOB NO.
14940-NEL

DRAWING NO.
A5

Northern Natural Gas Co.


APPROVAL
DRAWING

☒ APPROVED AS IS
☐ APPROVED AS NOTED

06/24/2024 KAM

DATE APP'D BY

NOTE:
Approval does not imply that this drawing has been checked in detail
and does not relieve the Vendor from his responsibility for errors in
the drawing nor his responsibility to fully comply with Purchaser's
Specifications, Drawings, other Descriptions and Purchase Orders.

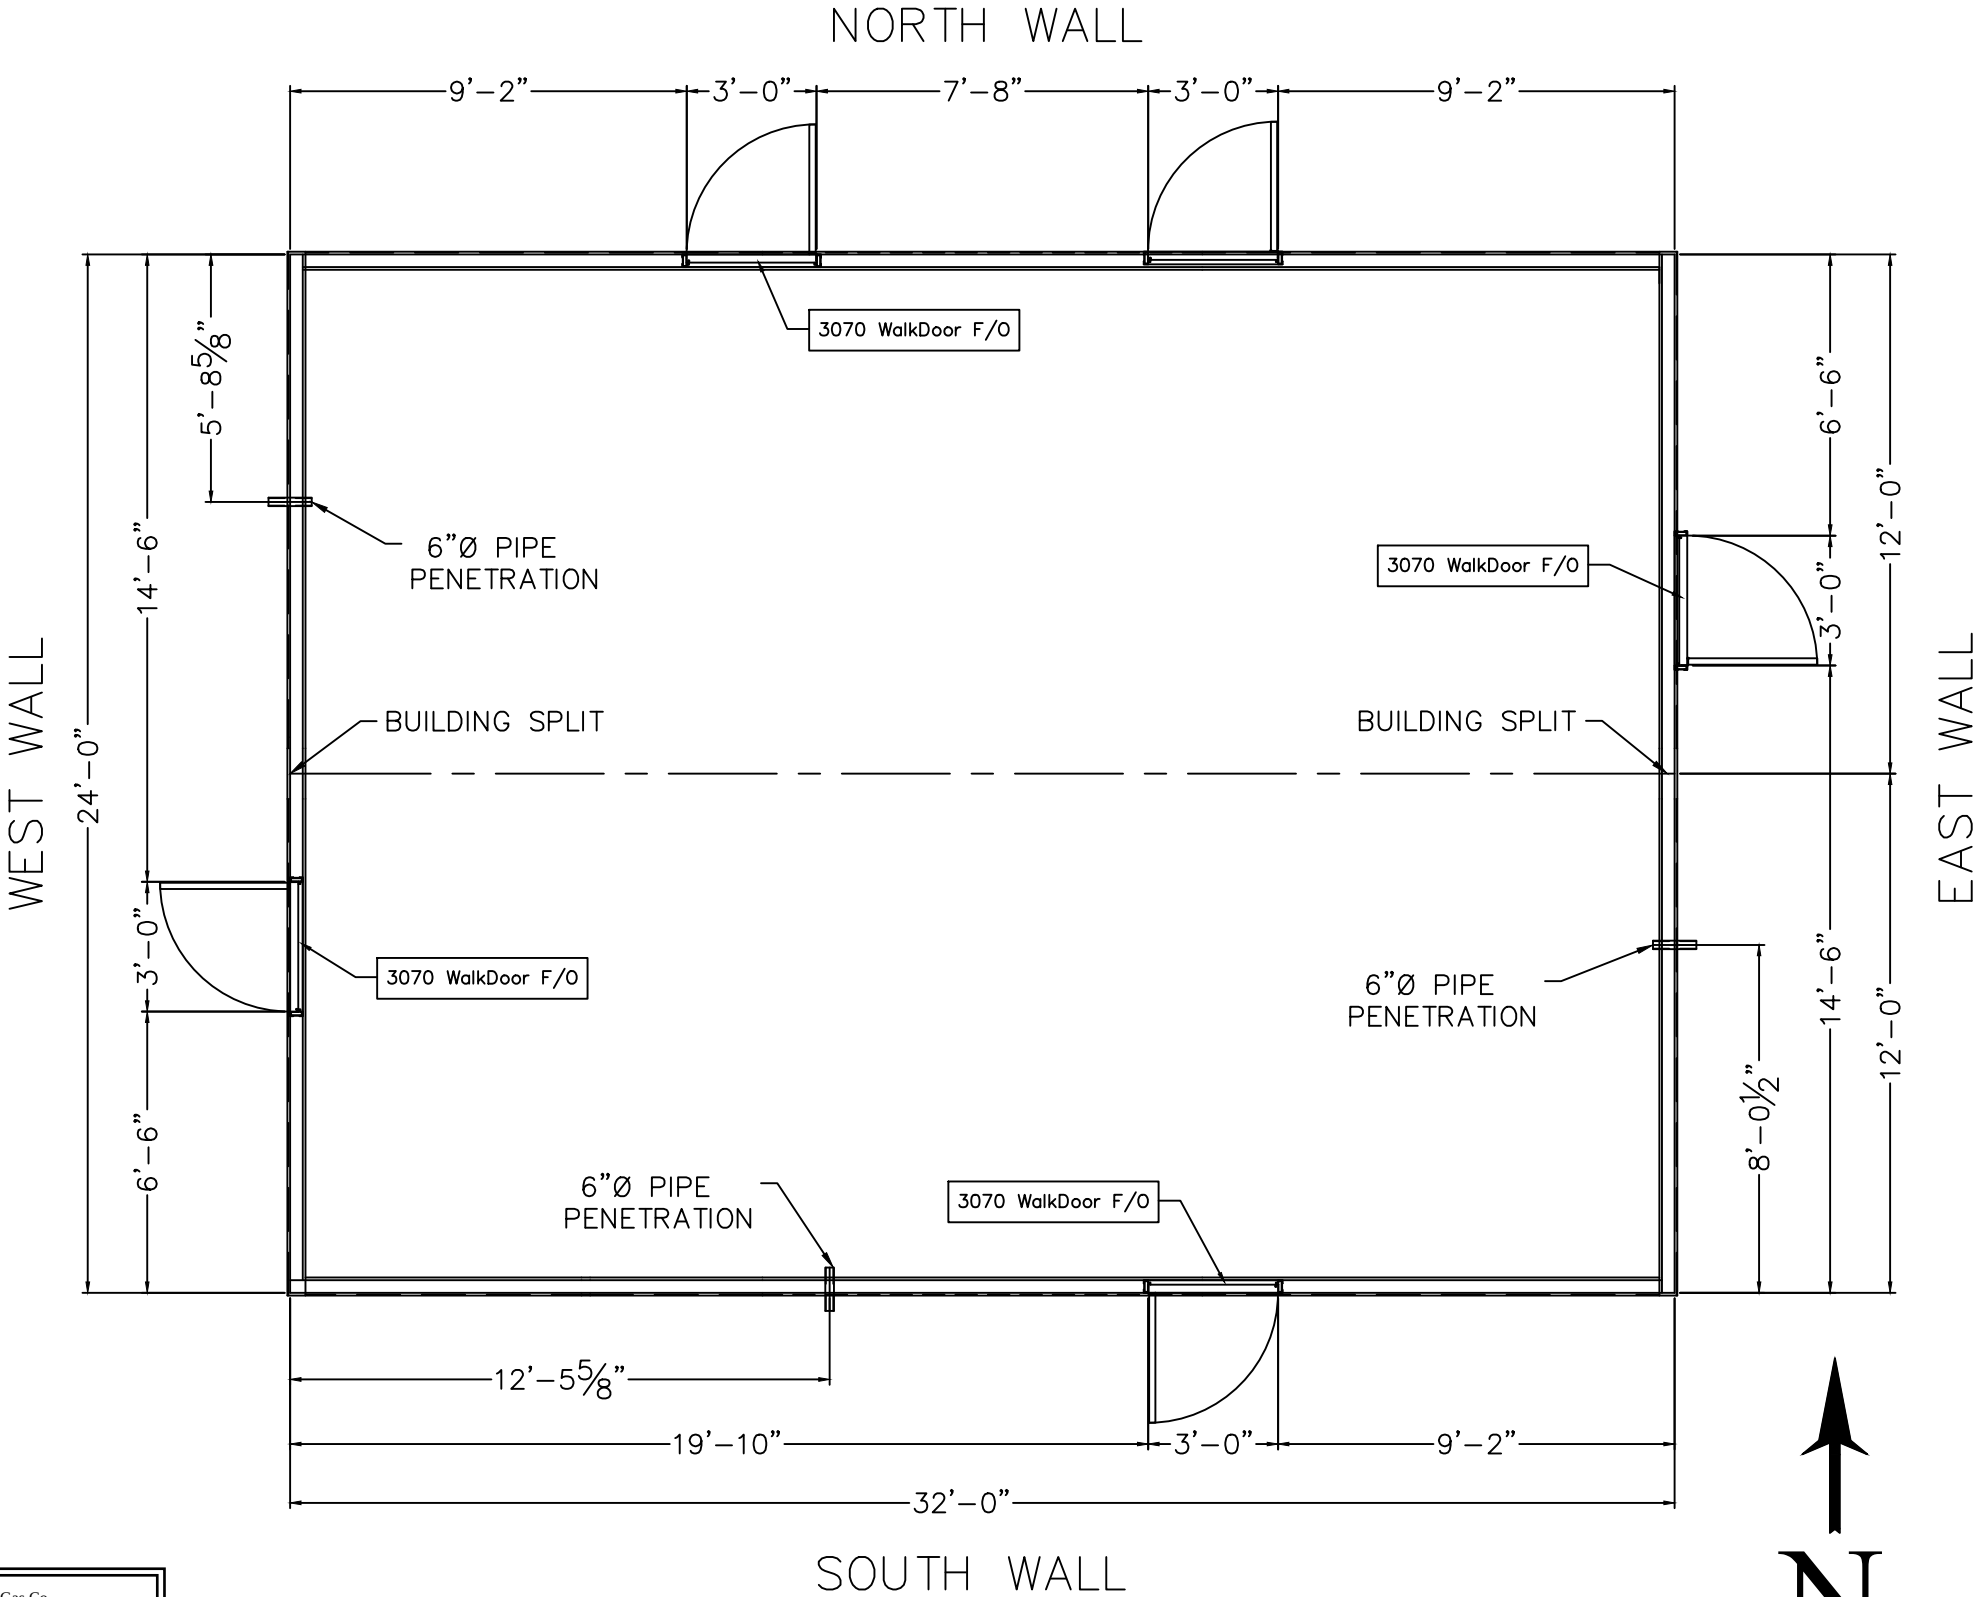

6
A6

FLOOR PLAN

NTS

	PHASE	DESCRIPTION	DFTR.	CKR.	DATE
NO	0	DRAWINGS FOR APPROVAL 'A'	SA	CS	05/28/2024
NO	1	DRAWINGS FOR APPROVAL 'A'	SA	CS	06/13/2024

NOT TO SCALE

For Approval Only

8:19 am, Jun 13 2024



STEEL-SPAN, INC.
METAL BUILDINGS AND COMPONENTS

630 BLACKMAN STREET
HARVARD, IL 600332331
Phone (815) 943-7431

PROJECT NAME:
Mankato Blue Earth

LOCATION:
Blue Earth, MN

CUSTOMER:
Northern Natural Gas

JOB NO.
14940-NEL

DRAWING NO.
A6

Northern Natural Gas Co.

APPROVAL
DRAWING

☒ APPROVED AS IS

☐ APPROVED AS NOTED



06/24/2024

KAM

DATE

APP'D BY

NOTE:
Approval does not imply that this drawing has been checked in detail and does not relieve the Vendor from his responsibility for errors in the drawing nor his responsibility to fully comply with Purchaser's Specifications, Drawings, other Descriptions and Purchase Orders.

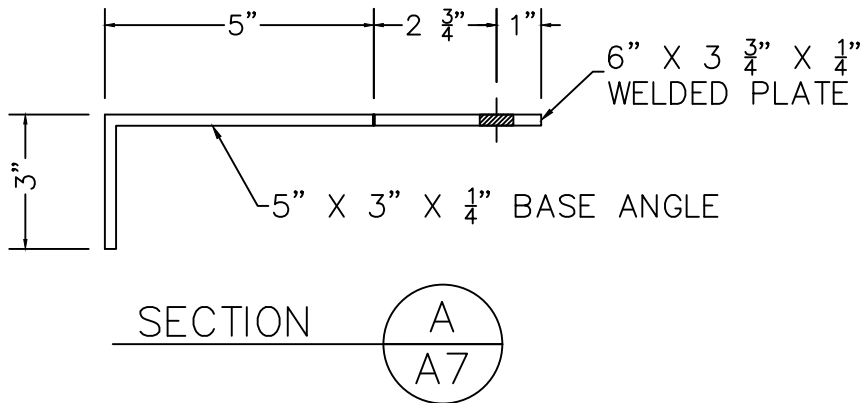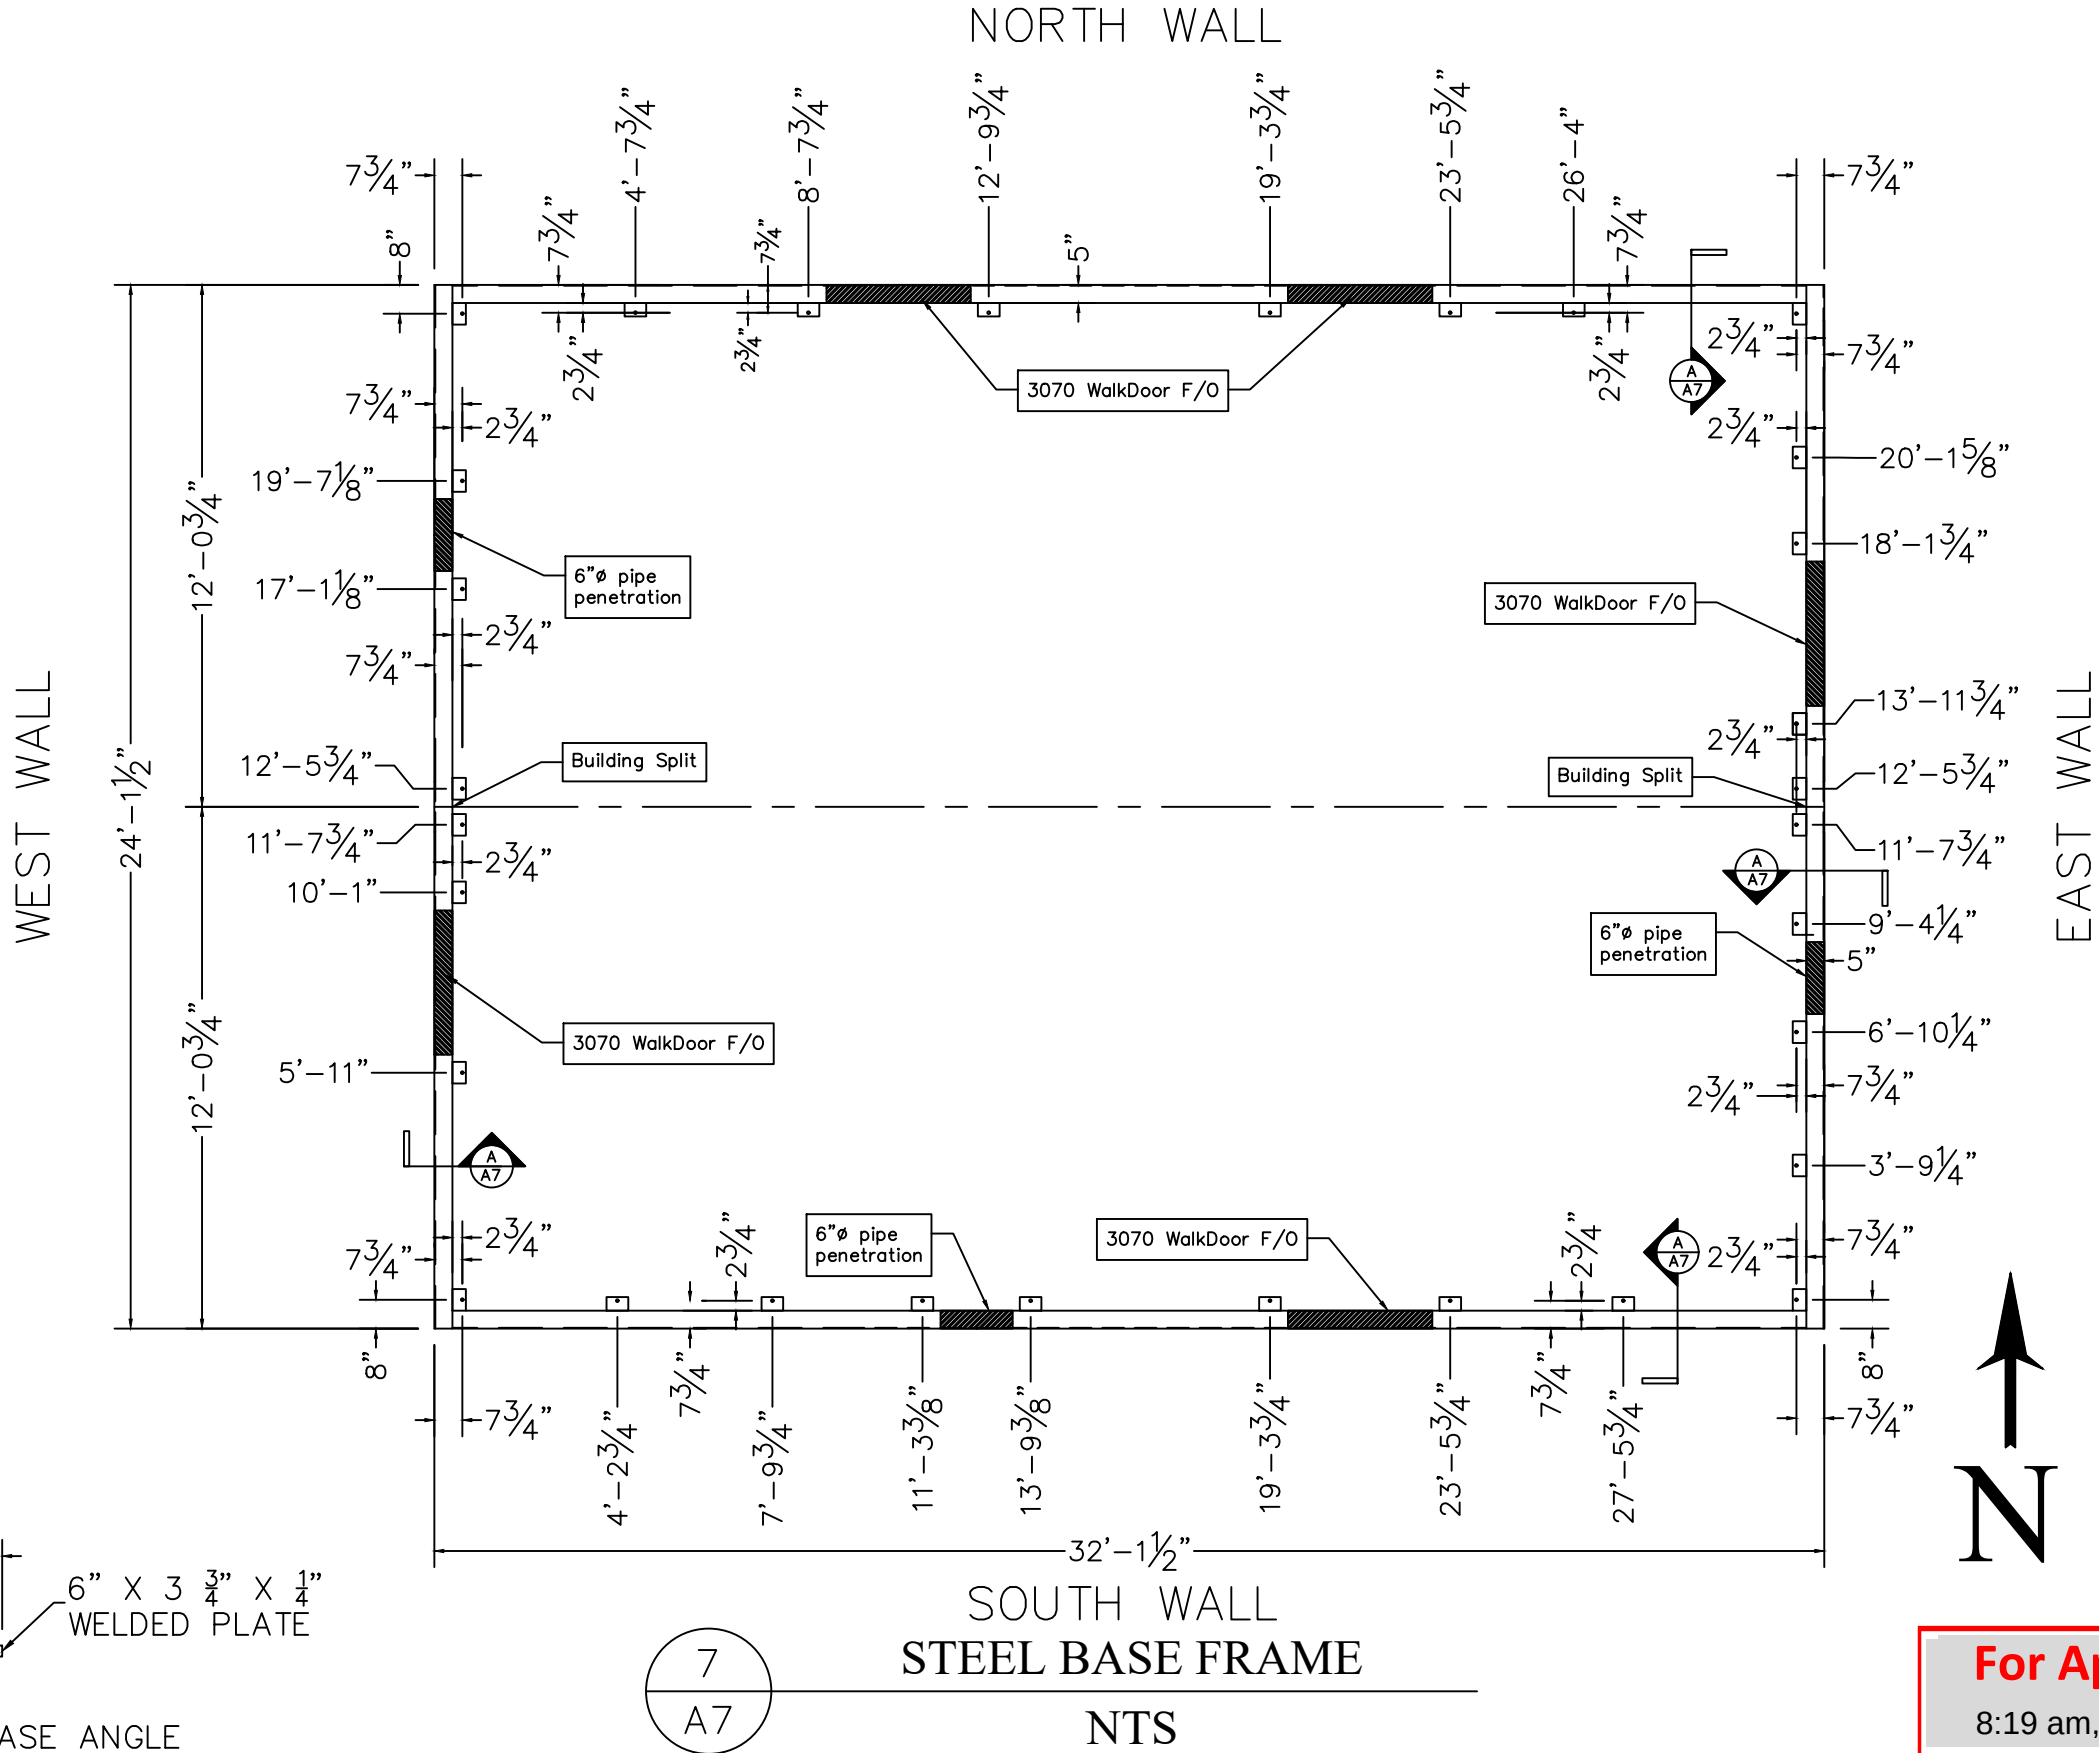

7
A7

SOUTH WALL
STEEL BASE FRAME
NTS

NO	PHASE	DESCRIPTION	DFTR	CKR	DATE
0		DRAWINGS FOR APPROVAL 'A'	SA	CS	05/28/2024
1		DRAWINGS FOR APPROVAL 'A'	SA	CS	06/13/2024

NOT TO SCALE

For Approval Only
8:19 am, Jun 13 2024

630 BLACKMAN STREET
HARVARD, IL 600332331
Phone (815) 943-7431

PROJECT NAME:
Mankato Blue Earth

LOCATION:
Blue Earth, MN

CUSTOMER:
Northern Natural Gas

JOB NO.
14940-NEL

DRAWING NO.
A7