


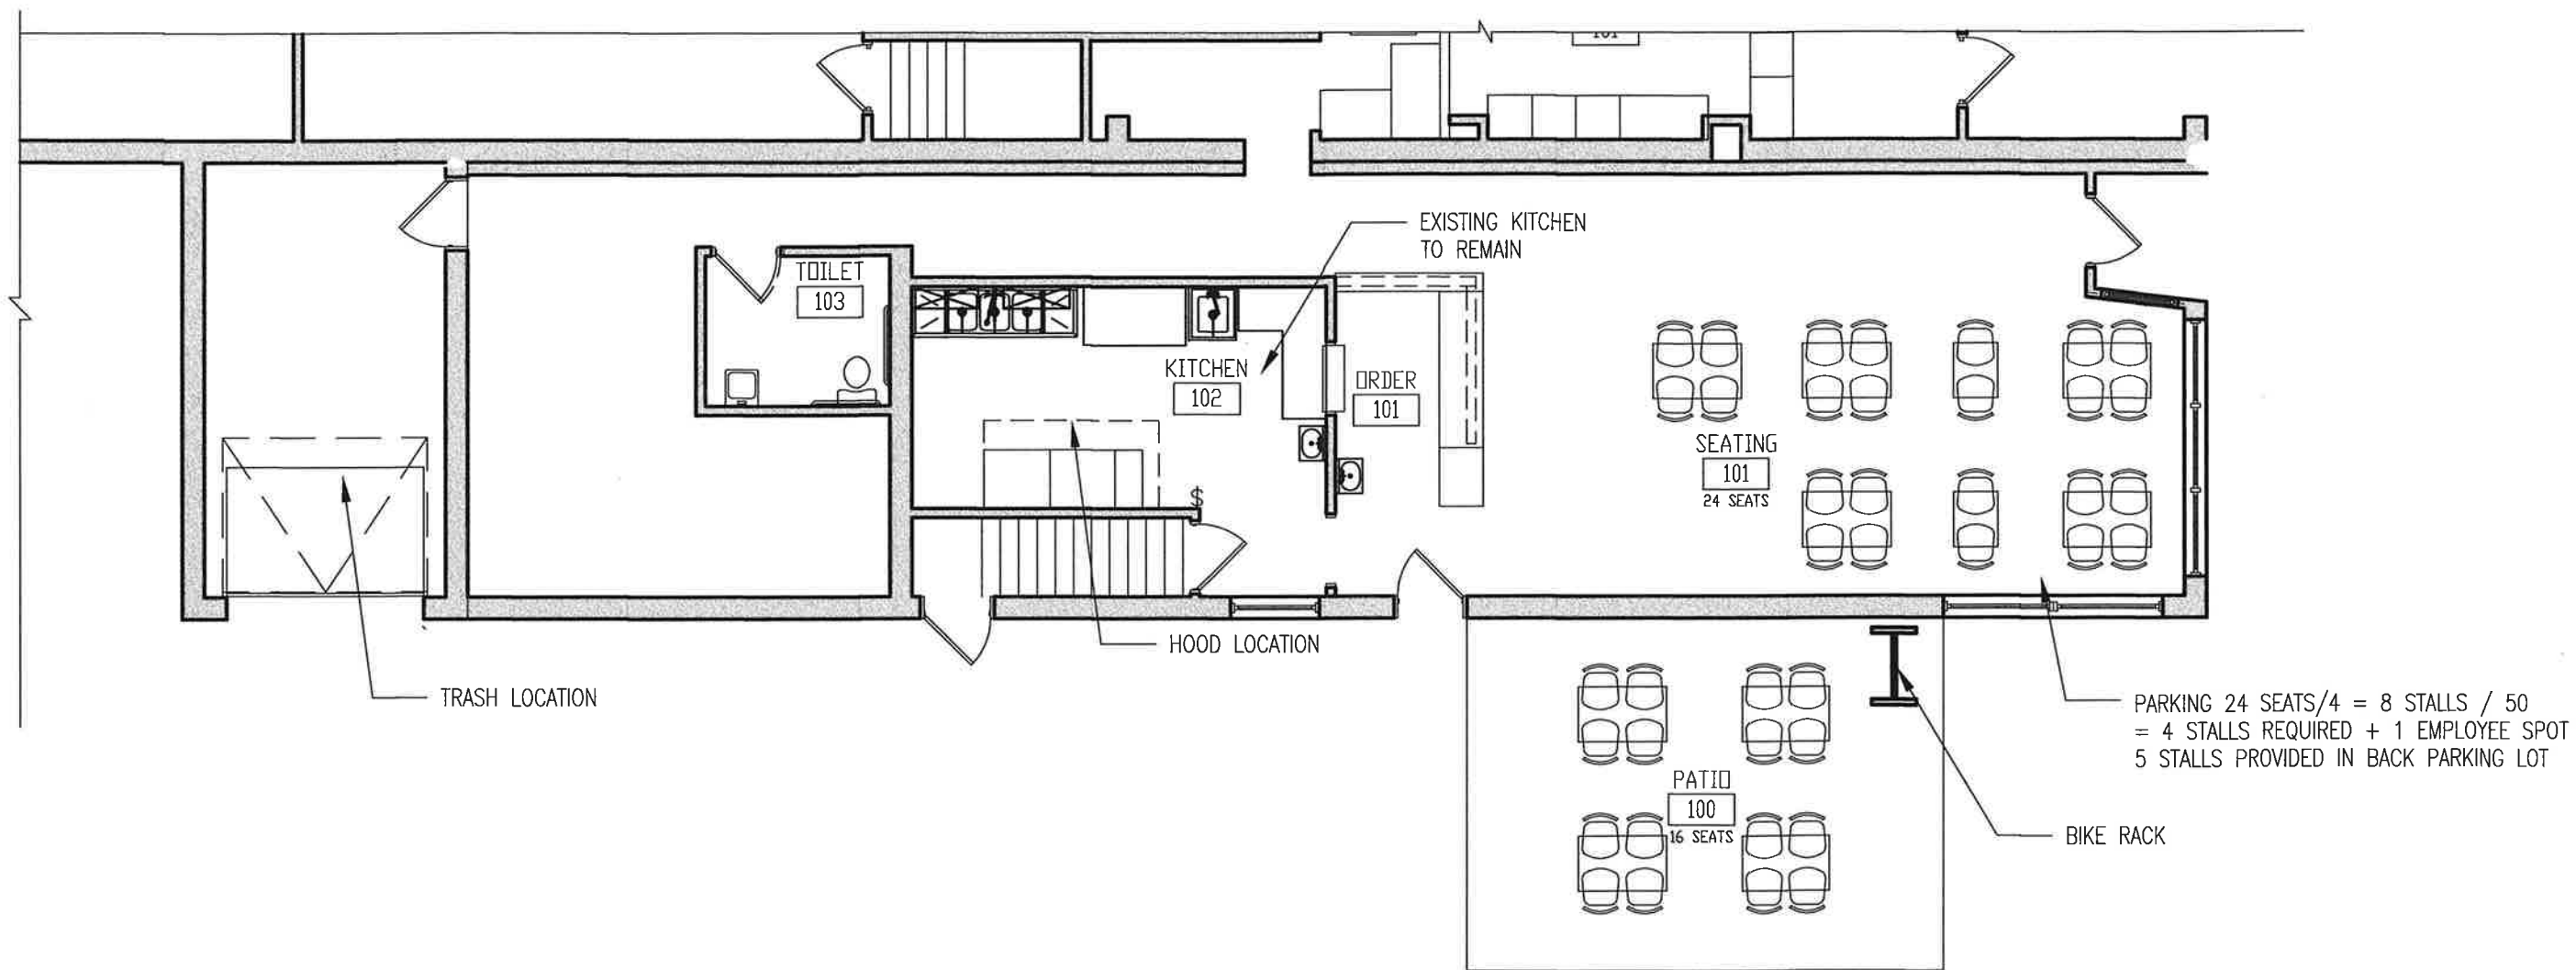

1 FLOOR PLAN
A1 SCALE 1/8" = 1'-0"

DESIGN CONSULTANT



INTERIOR ALTERATIONS BOSPHORUS GYROS & KEBABS

634 SOUTH FRONT STREET
MANKATO

DATE

01/28/2025

SHEET NO.

A1