

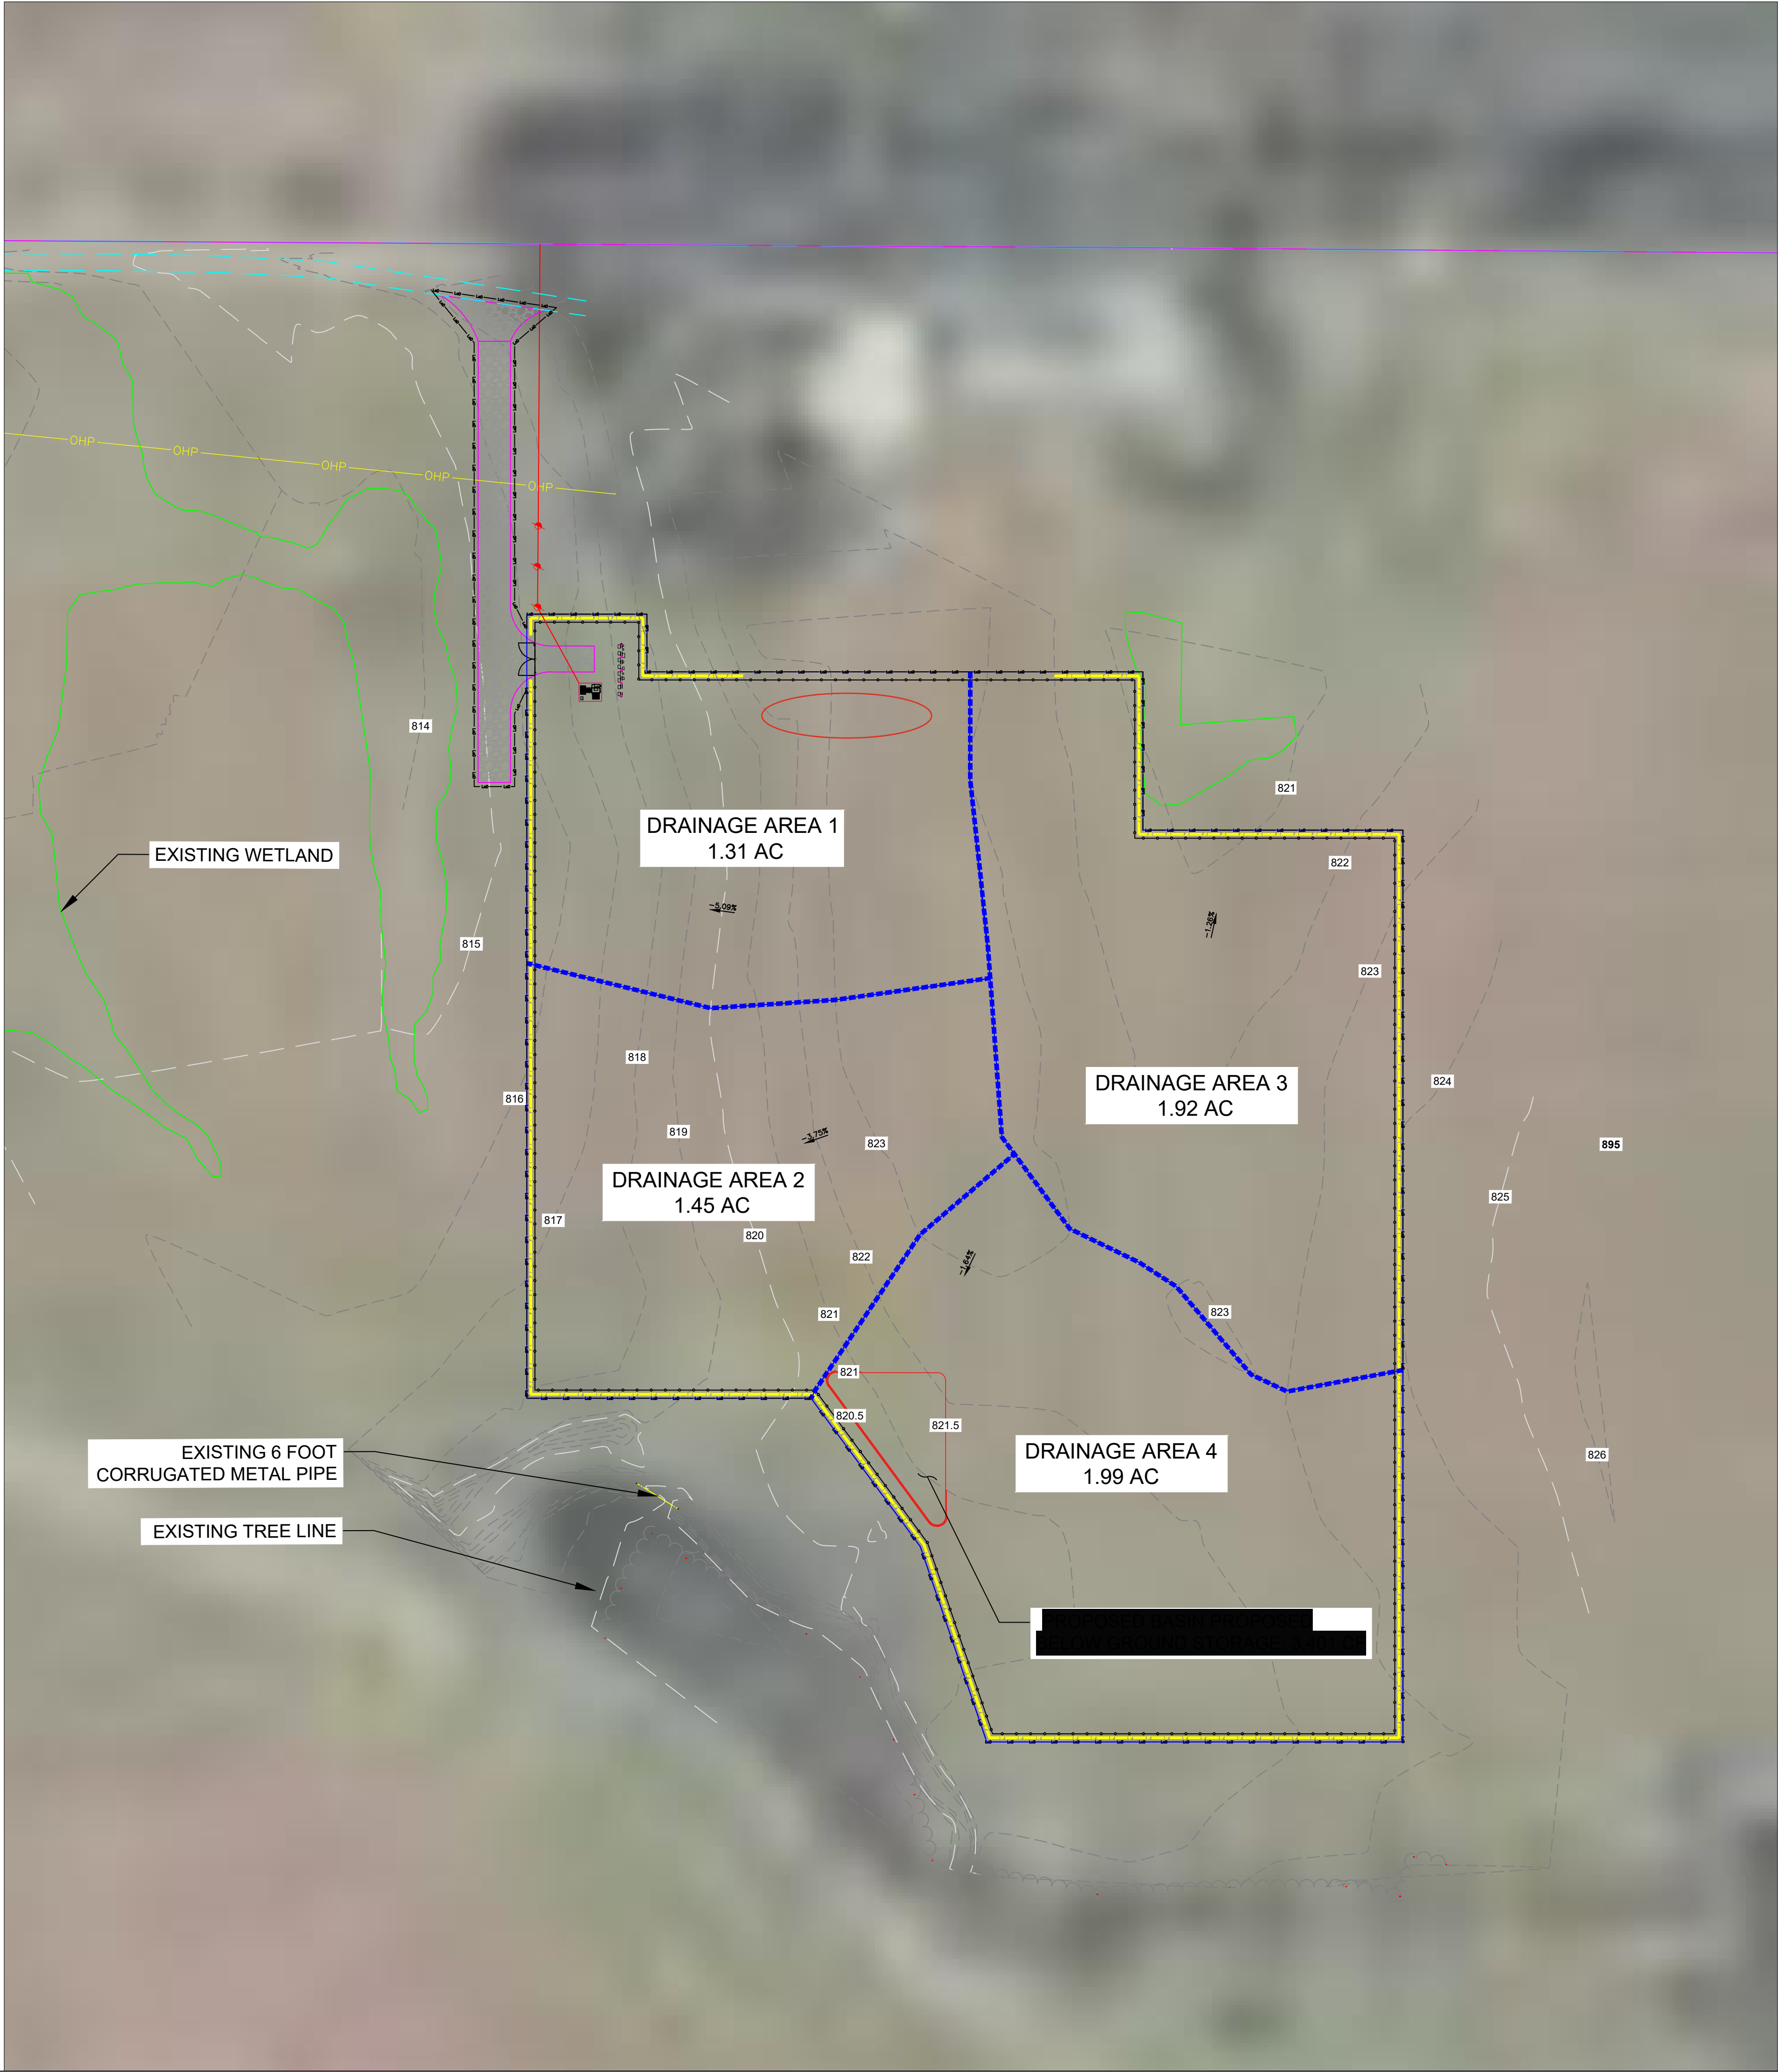
 
 


 

LEGEND

 

EQUIPMENT PAD
INVERTER/DISCONNECT RACK
PROPOSED POWER POLE
ACCESS ROAD
PROPOSED OVERHEAD UTILITY
EXISTING OVERHEAD UTILITY
PROPOSED FENCE LINE
PROPERTY BOUNDARY LINE
DRAINAGE AREA LINE
PORPOSED STORMWATER BASIN
SILT FENCE LINE
LIMITS OF DISTURBANCE LINE

- GENERAL NOTES
- 1

INSTALLATION TO COMPLY WIHT 2017 ARTICEL 690 AND ALL APPLICABLE LOCA, STATE AND NATIONAL CODES OR REGULATIONS
- 2

EQUIPMENT SHALL BE LABELED PER NEC 690 AND XCEL ENERGY REGULATIONS
- 3

X' ACCESS ROADS SHALL BE DESIGNED TO ACCOMMODATE ALL CONSTRUCTION, OPERATIONS, MAINTENANCE, AND UTILITY TRAFFIC THROUGHOUT THE SITE

ENGINEER

CONTRACTOR

OWNER/DEVELOPER

REVISIONS

NO.	DATE	DESCRIPTION
0	10/02/2023	CONDITIONAL USE PERMIT SITE PLANS

PROJECT

SV CSG MANKATO NORTH 1 LLC

23759 3RD AVE

MANKATO, MN 56001

BLUE EARTH COUNTY, MINNESOTA

(44.224082° , -93.980437°)

SHEET NAME

PROPOSED STORMWATER MANAGEMENT, EROSION AND SEDIMENT CONTROL PLAN

NOT FOR CONSTRUCTION

SHEET NUMBER

C.102

SHEET SIZE

REVISION

0

2