



C:\Users\jg\OneDrive\Documents\22-0055-ADJ-Cenral_Culminee@urbanworks.com.rvt 5/22/2025 9:38:51 AM

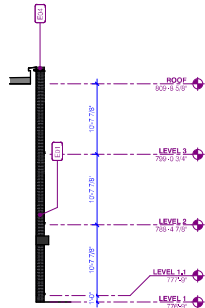


2 SOUTH RETURN WALL ELEVATION
A301 1/8" = 1'-0"



1 SOUTH ELEVATION - OVERALL
A301 1/8" = 1'-0"

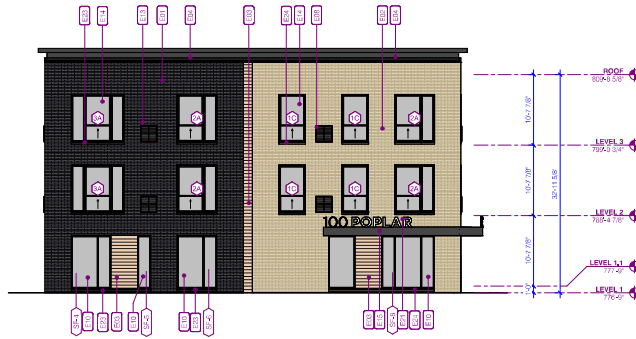

4 SOUTH-WEST ELEVATION
A301 1/8" = 1'-0"

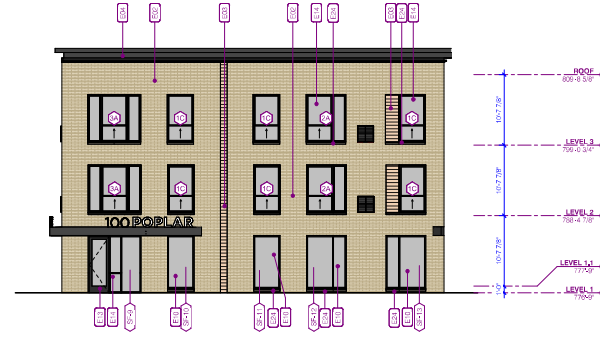

3 SOUTH-EAST ELEVATION
A301 1/8" = 1'-0"



5 EAST ELEVATION - OVERALL
A301 1/8" = 1'-0"

GENERAL EXTERIOR NOTES:

1. REFER TO 0003 FOR TYPICAL SYSTEMS
2. REFER TO SPECIFICATIONS FOR DETAILED EXTERIOR MATERIAL INFORMATION

KEYNOTES:

- E01 MASONRY VENEER: MANGANESE BROWN/SPOT VELOUR MODULAR
- E02 MASONRY VENEER: RED/CHERRY GREY
- E03 LONGBOARD HORIZONTAL WOOD-LOOK EXTRUDED METAL PANEL W/ CONCEALED FASTENERS. REFER TO ARCHITECT FOR FINAL COLOR SELECTION
- E04 PREFINISHED METAL: PAINT: BLACK
- E05 HANDEL UP/REWORKMENT: REFER TO ARCHITECT FOR FINAL COLOR SELECTION
- E06 MADE-PAN COLOUR - CUSTOM COLOR TO MATCH ADJACENT SURFACE
- E10 ALUMINUM STOREFRONT SYSTEM
- E11 ALUMINUM ENTRY DOOR SYSTEM
- E12 EXTERIOR HOLLOW METAL DOOR: PAINTED
- E13 ALUMINUM ENTRY DOOR SYSTEM
- E14 HIRERGLASS WINDOW SYSTEM
- E15 ALUMINUM FABRICATION: BUILDING CANOPY
- E17 1/8" COMPAGNANT TO INTERNAL: 1/4" BUILDING IDENTIFICATION BRONZE
- E23 CAST STONE-SILL: CHARCOAL
- E24 CAST STONE-SILL: TAN



MANKATO SUPPORTIVE HOUSING

751 POPLAR STREET
MANKATO, MN 56001

URBANWORKS

CONSULTANT

PRELIMINARY
NOT FOR
CONSTRUCTION


SITE PLAN REVIEW
05/22/2025

REVISIONS


DATE 05/22/2025
PROJECT # 22-0055
PHASE DD
DRAWN BY GL SA
CHECKED BY DPH

BUILDING
ELEVATIONS


A301

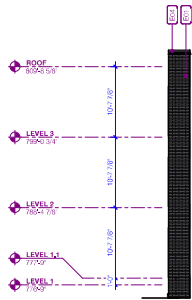


4 NORTH RETURN WALL - EAST
A302 1/8" = 1'-0"

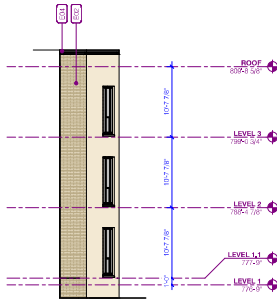

3 NORTH RETURN WALL - WEST
A302 1/8" = 1'-0"

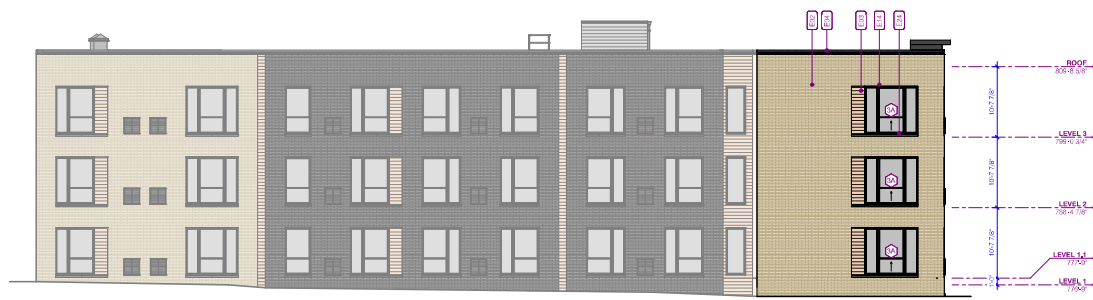

2 NORTH-WEST ELEVATION
A302 1/8" = 1'-0"

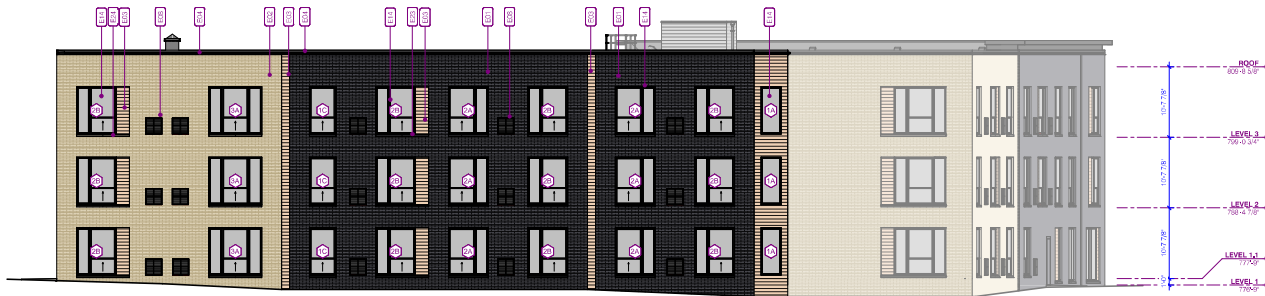

1 NORTH ELEVATION - OVERALL
A302 1/8" = 1'-0"



5 WEST ELEVATION - OVERALL
A302 1/8" = 1'-0"

GENERAL EXTERIOR NOTES:

1. REFER TO 2003 FOR TYPICAL SYSTEMS
2. REFER TO SPECIFICATIONS FOR DETAILED EXTERIOR MATERIAL INFORMATION

KEYNOTES:

- E01 MASONRY VENEER - MANGANESE BROWN/SPOT VELOUR MODULAR
- E02 MASONRY VENEER - RED/SPOT VELOUR MODULAR
- E03 LONGBOARD HORIZONTAL WOOD-LOOK EXTRUDED METAL PANEL W/ CONCEALED FASTENERS. REFER TO ARCHITECT FOR FINAL COLOR SELECTION
- E04 PREFINISHED METAL FINISH - BLACK
- E05 HANG UP RIGID/COMBUSTIBLE REFER TO ARCHITECT FOR FINAL COLOR SELECTION
- E06 MADE-TO-ORDER - CUSTOM COLOR TO MATCH ADJACENT SURFACE
- E10 ALUMINUM STOREFRONT SYSTEM
- E11 ALUMINUM ENTRY DOOR SYSTEM
- E12 EXTERIOR HOLLOW METAL DOOR - PAINTED
- E13 ALUMINUM ENTRY DOOR SYSTEM
- E14 HINGE/CLASH WINDOW SYSTEM
- E15 ALUMINUM FABRICATION - BUILDING CANOPY
- E17 1/2" COMPACT/ADHESIVE/INTERLOCK BUILDING IDENTIFICATION BRONZE
- E23 CAST STONE SILL - CHARCOAL
- E24 CAST STONE SILL - TAN