



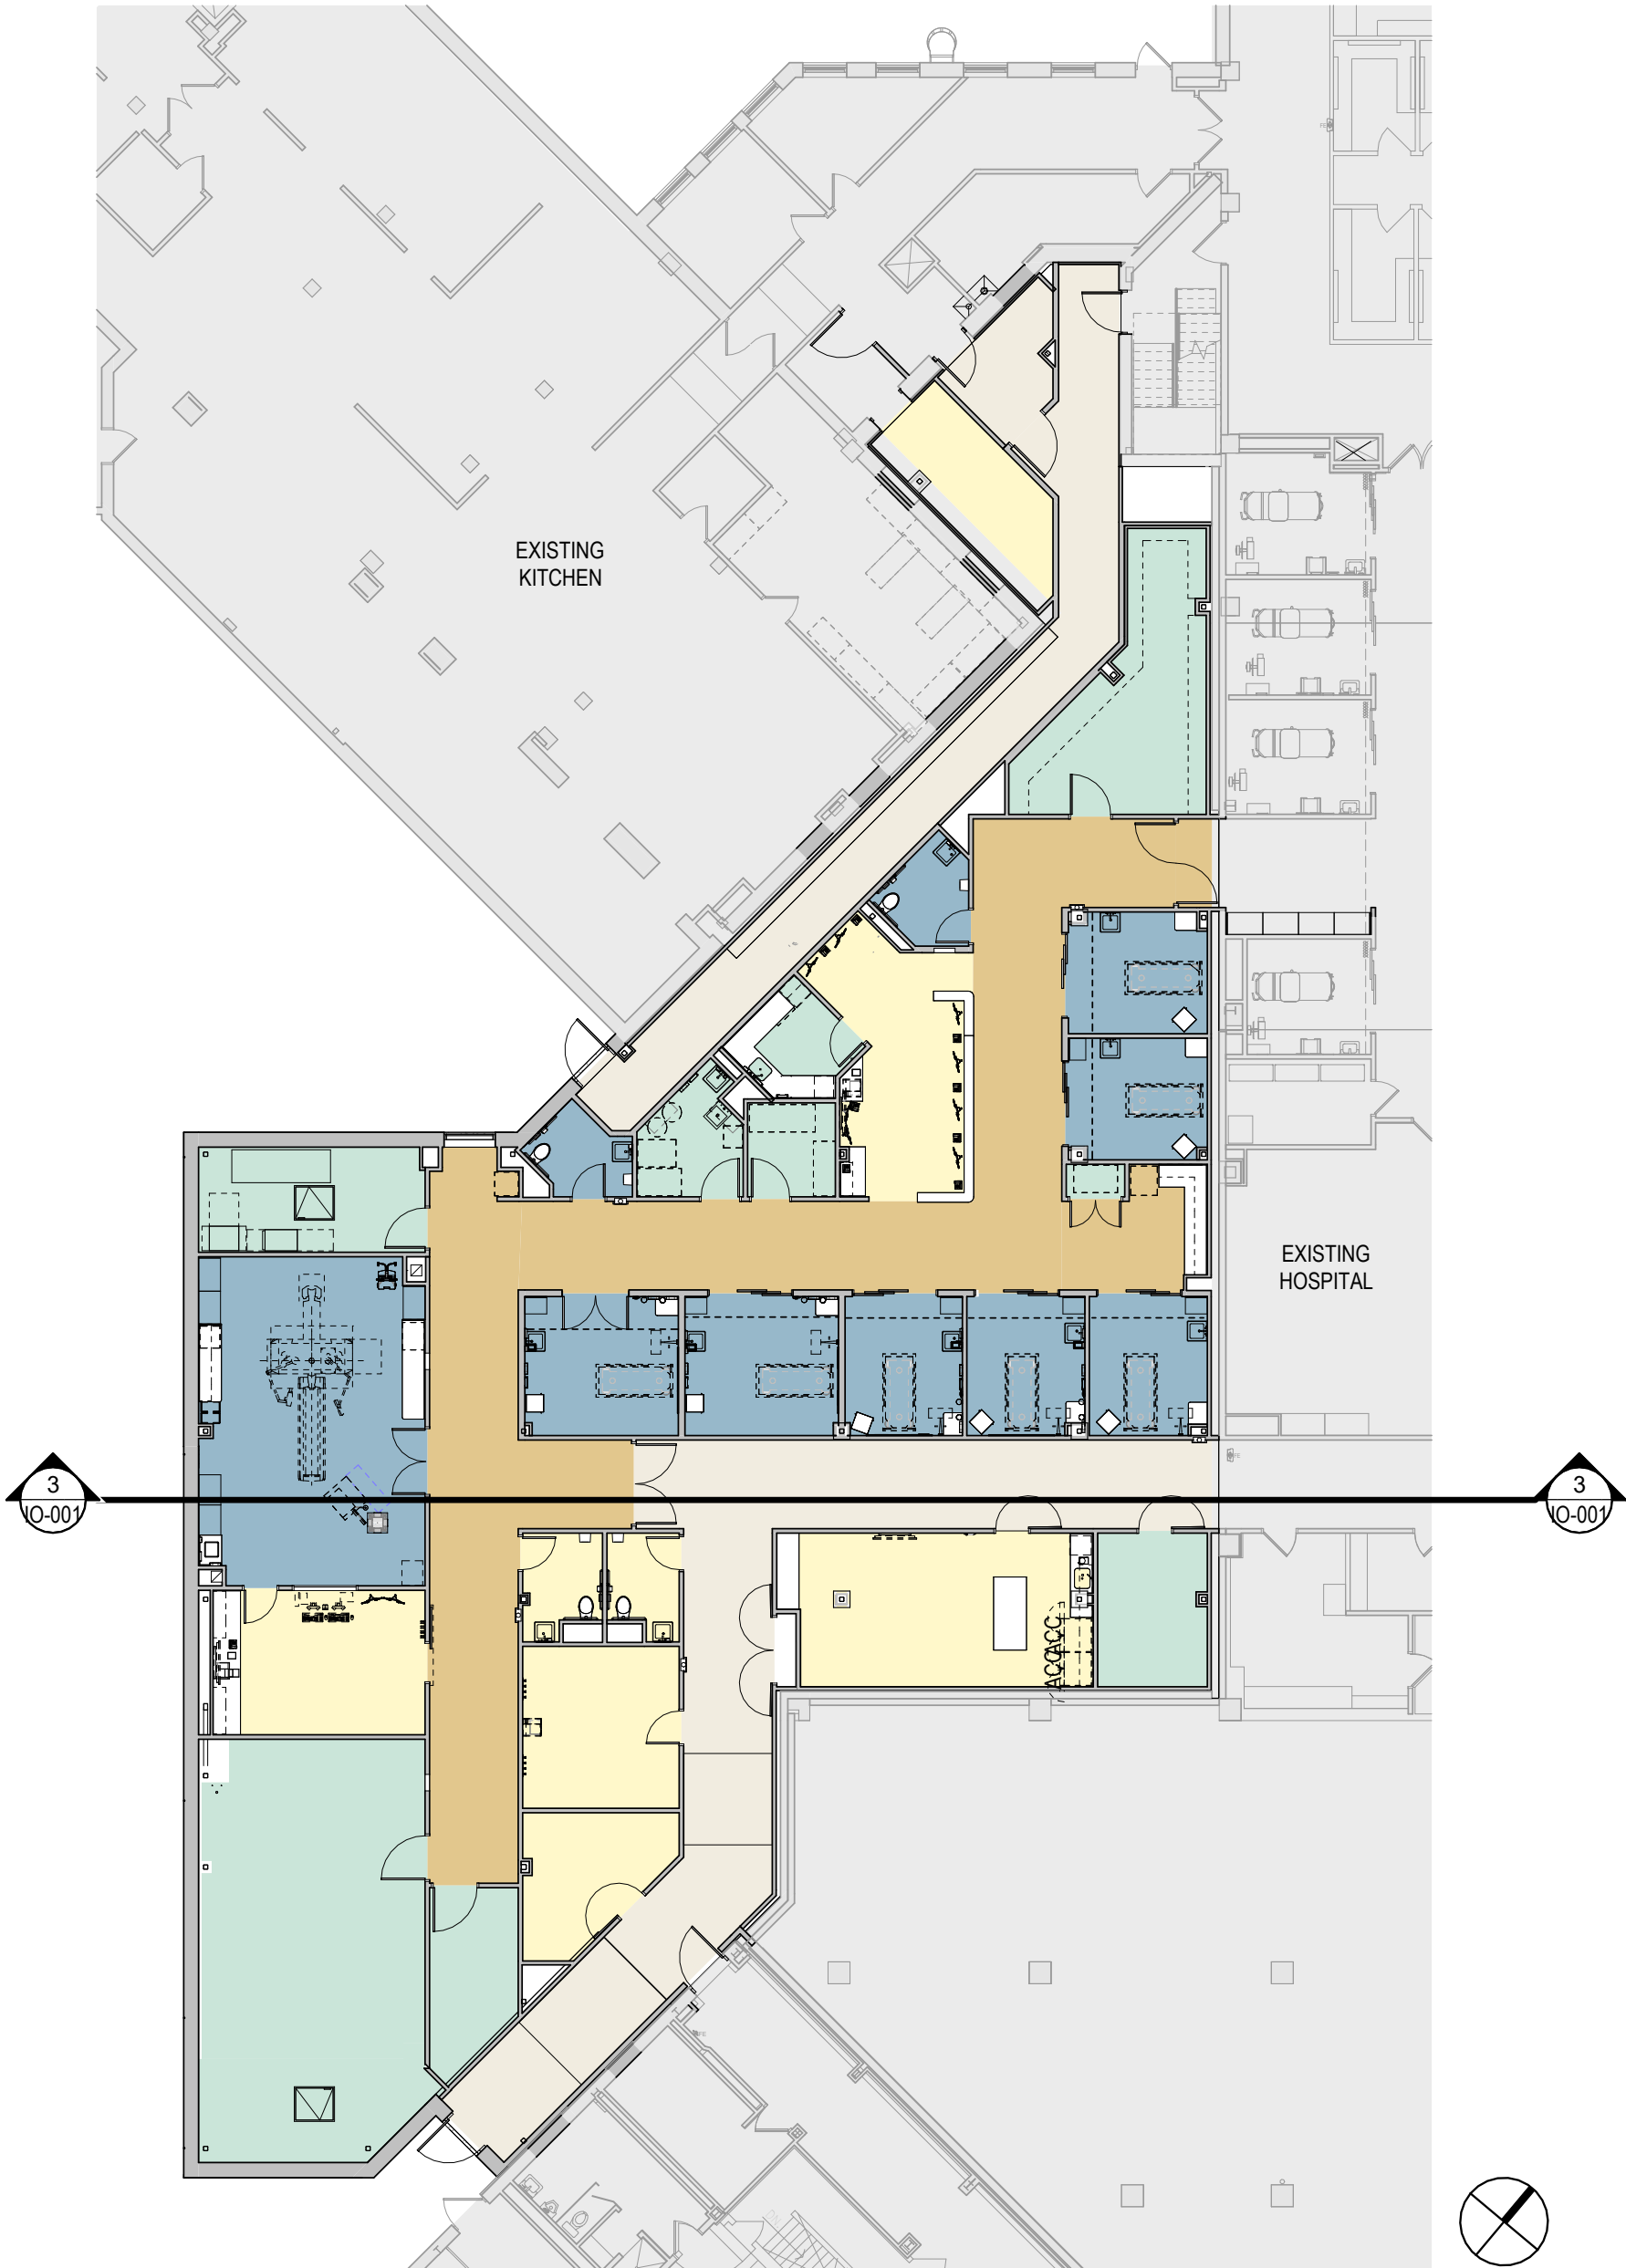

HEALTHCARE ROOM FUNCTION

- PATIENT SPACE
- STAFF SPACE
- SUPPORT SPACE
- NONASSIGNABLE - BLDG CIRCULATION
- NONASSIGNABLE - DEPT CIRCULATION


1 FLOOR PLAN - FIRST LEVEL
1/16" = 1'-0"

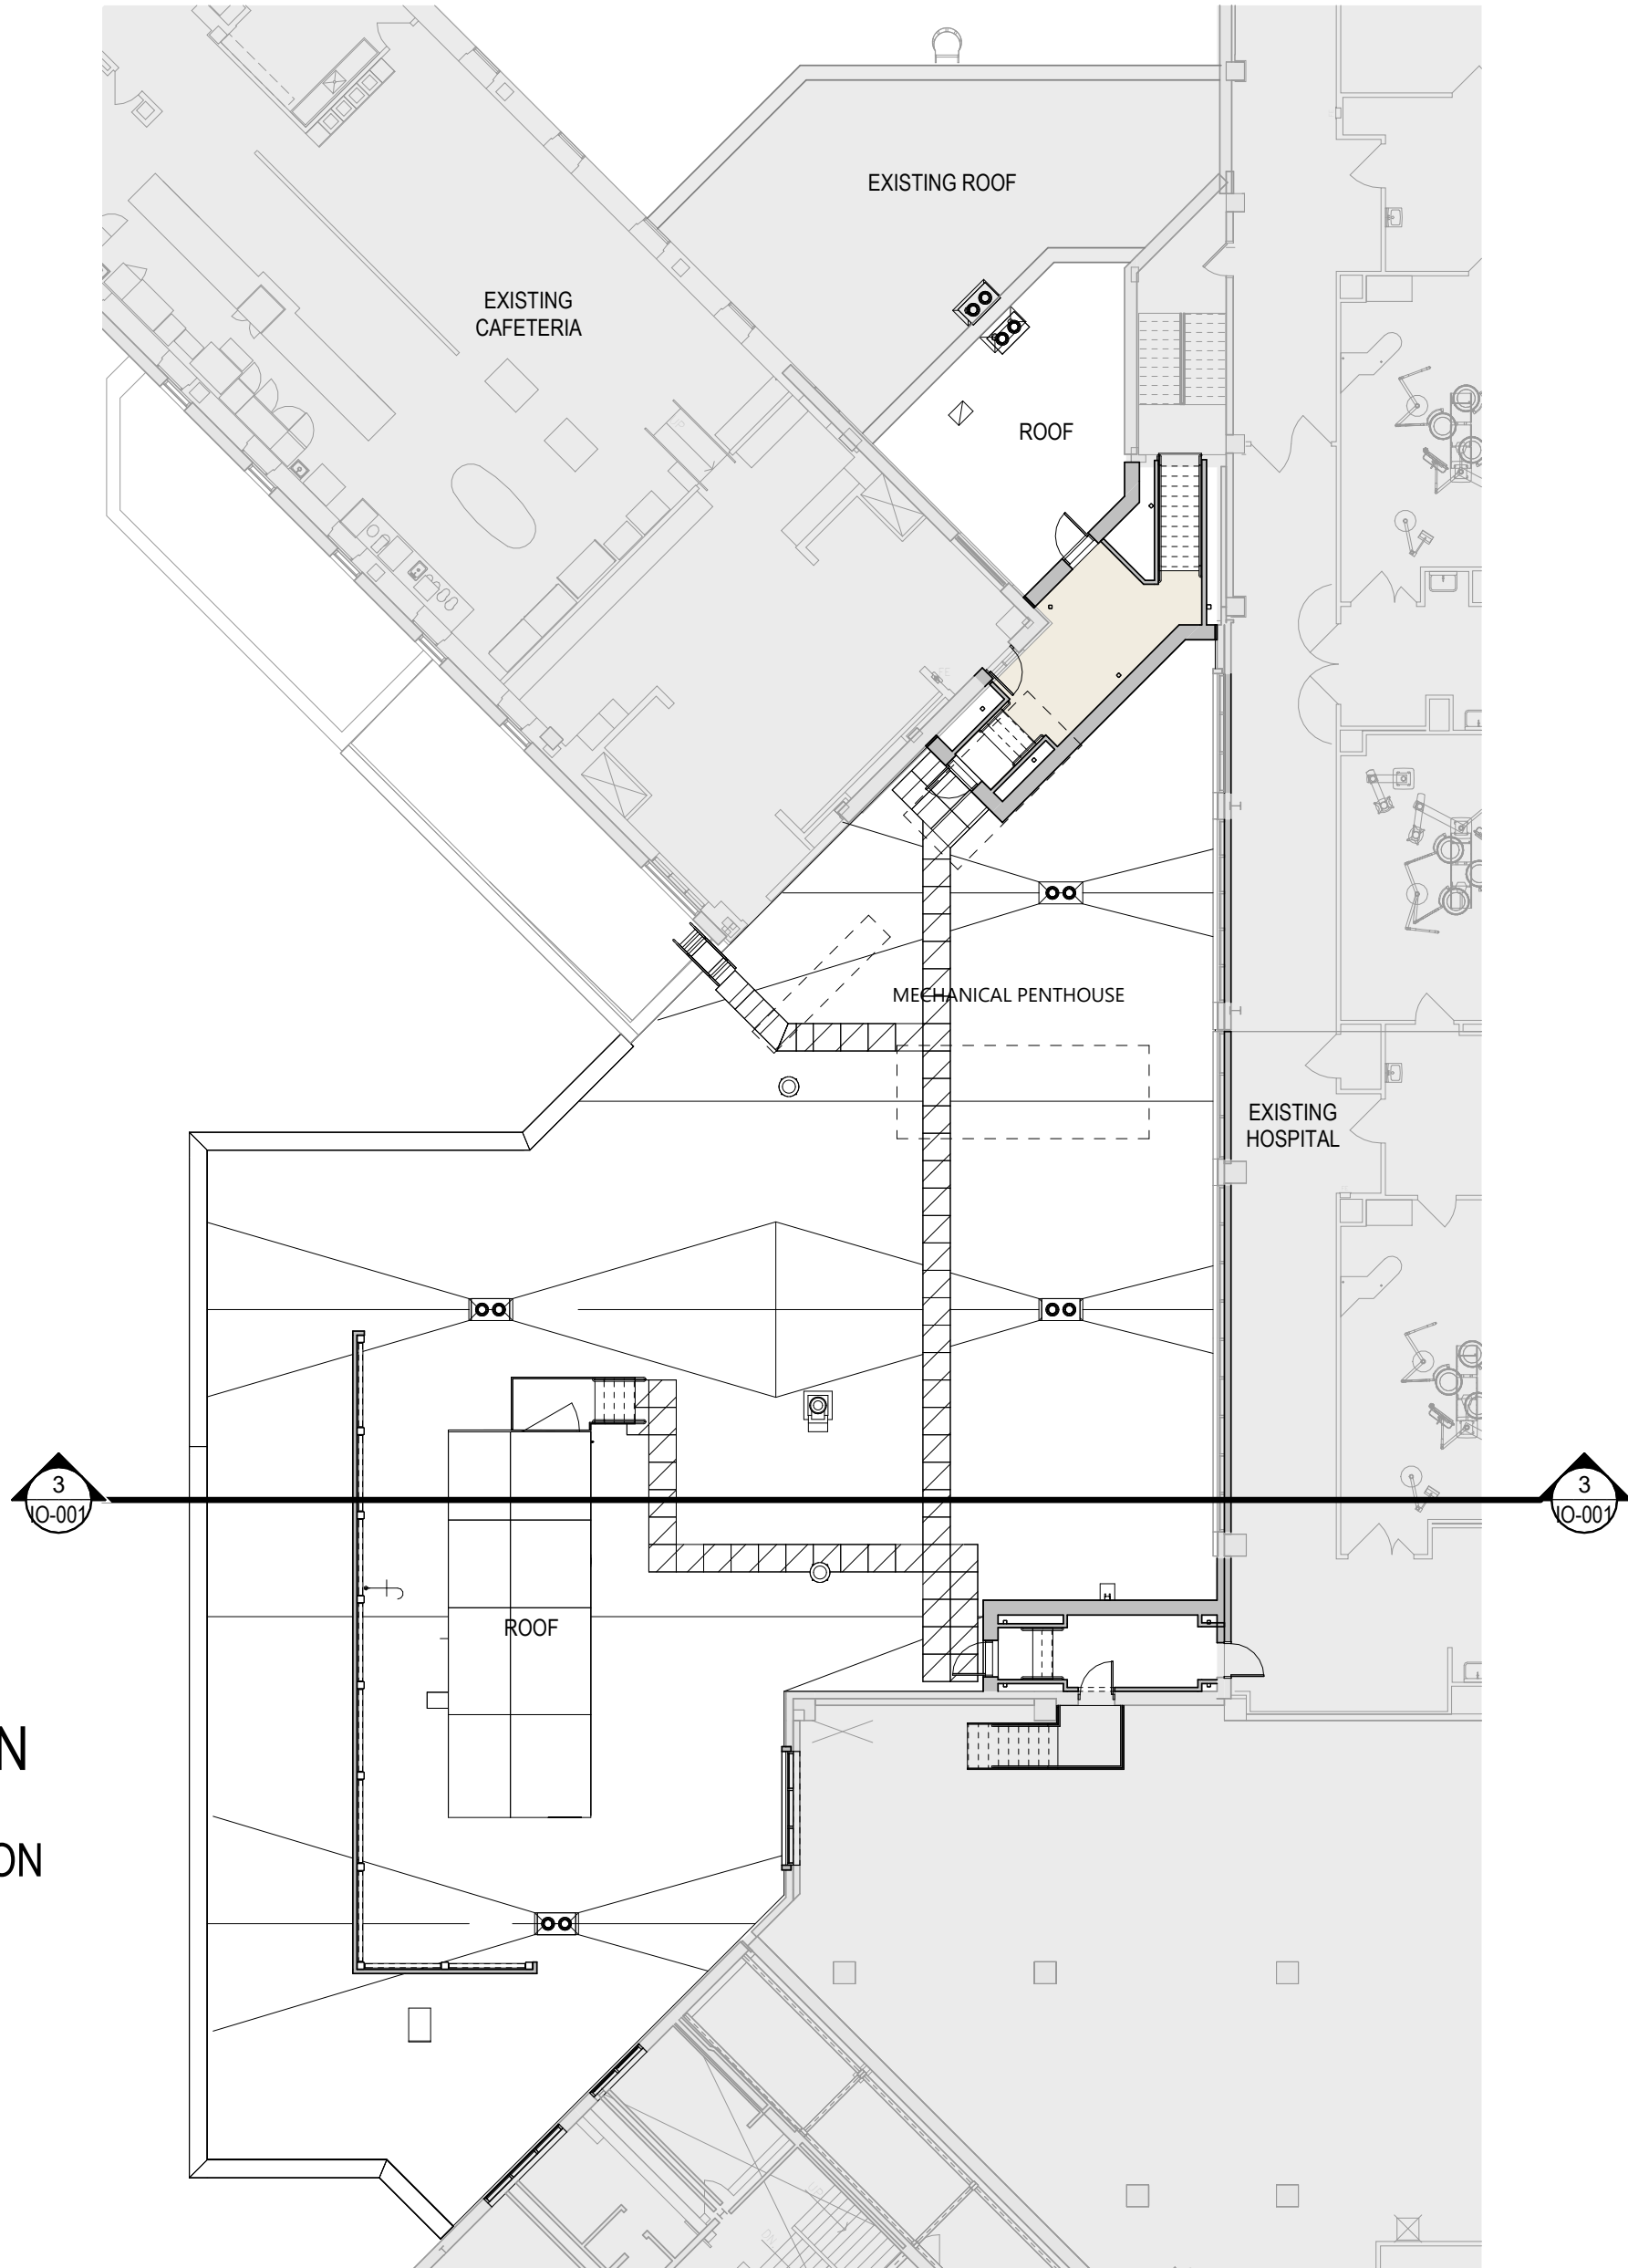


HEALTHCARE ROOM FUNCTION

- NONASSIGNABLE - BLDG CIRCULATION


2 FLOOR PLAN - SECOND LEVEL
1/16" = 1'-0"

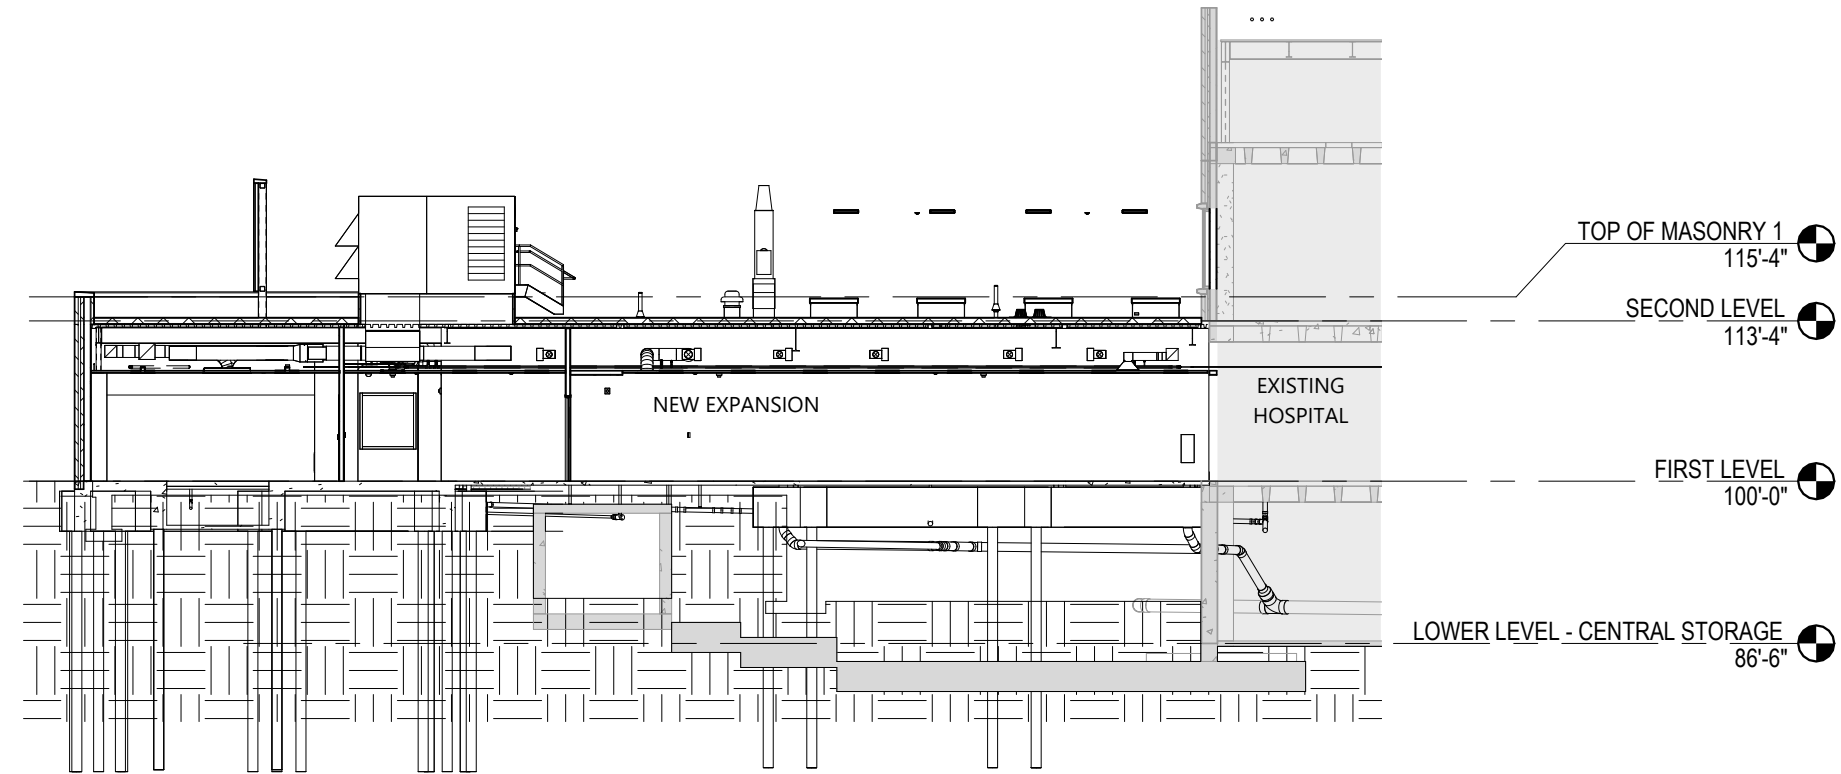

3 BUILDING SECTION
1/16" = 1'-0"

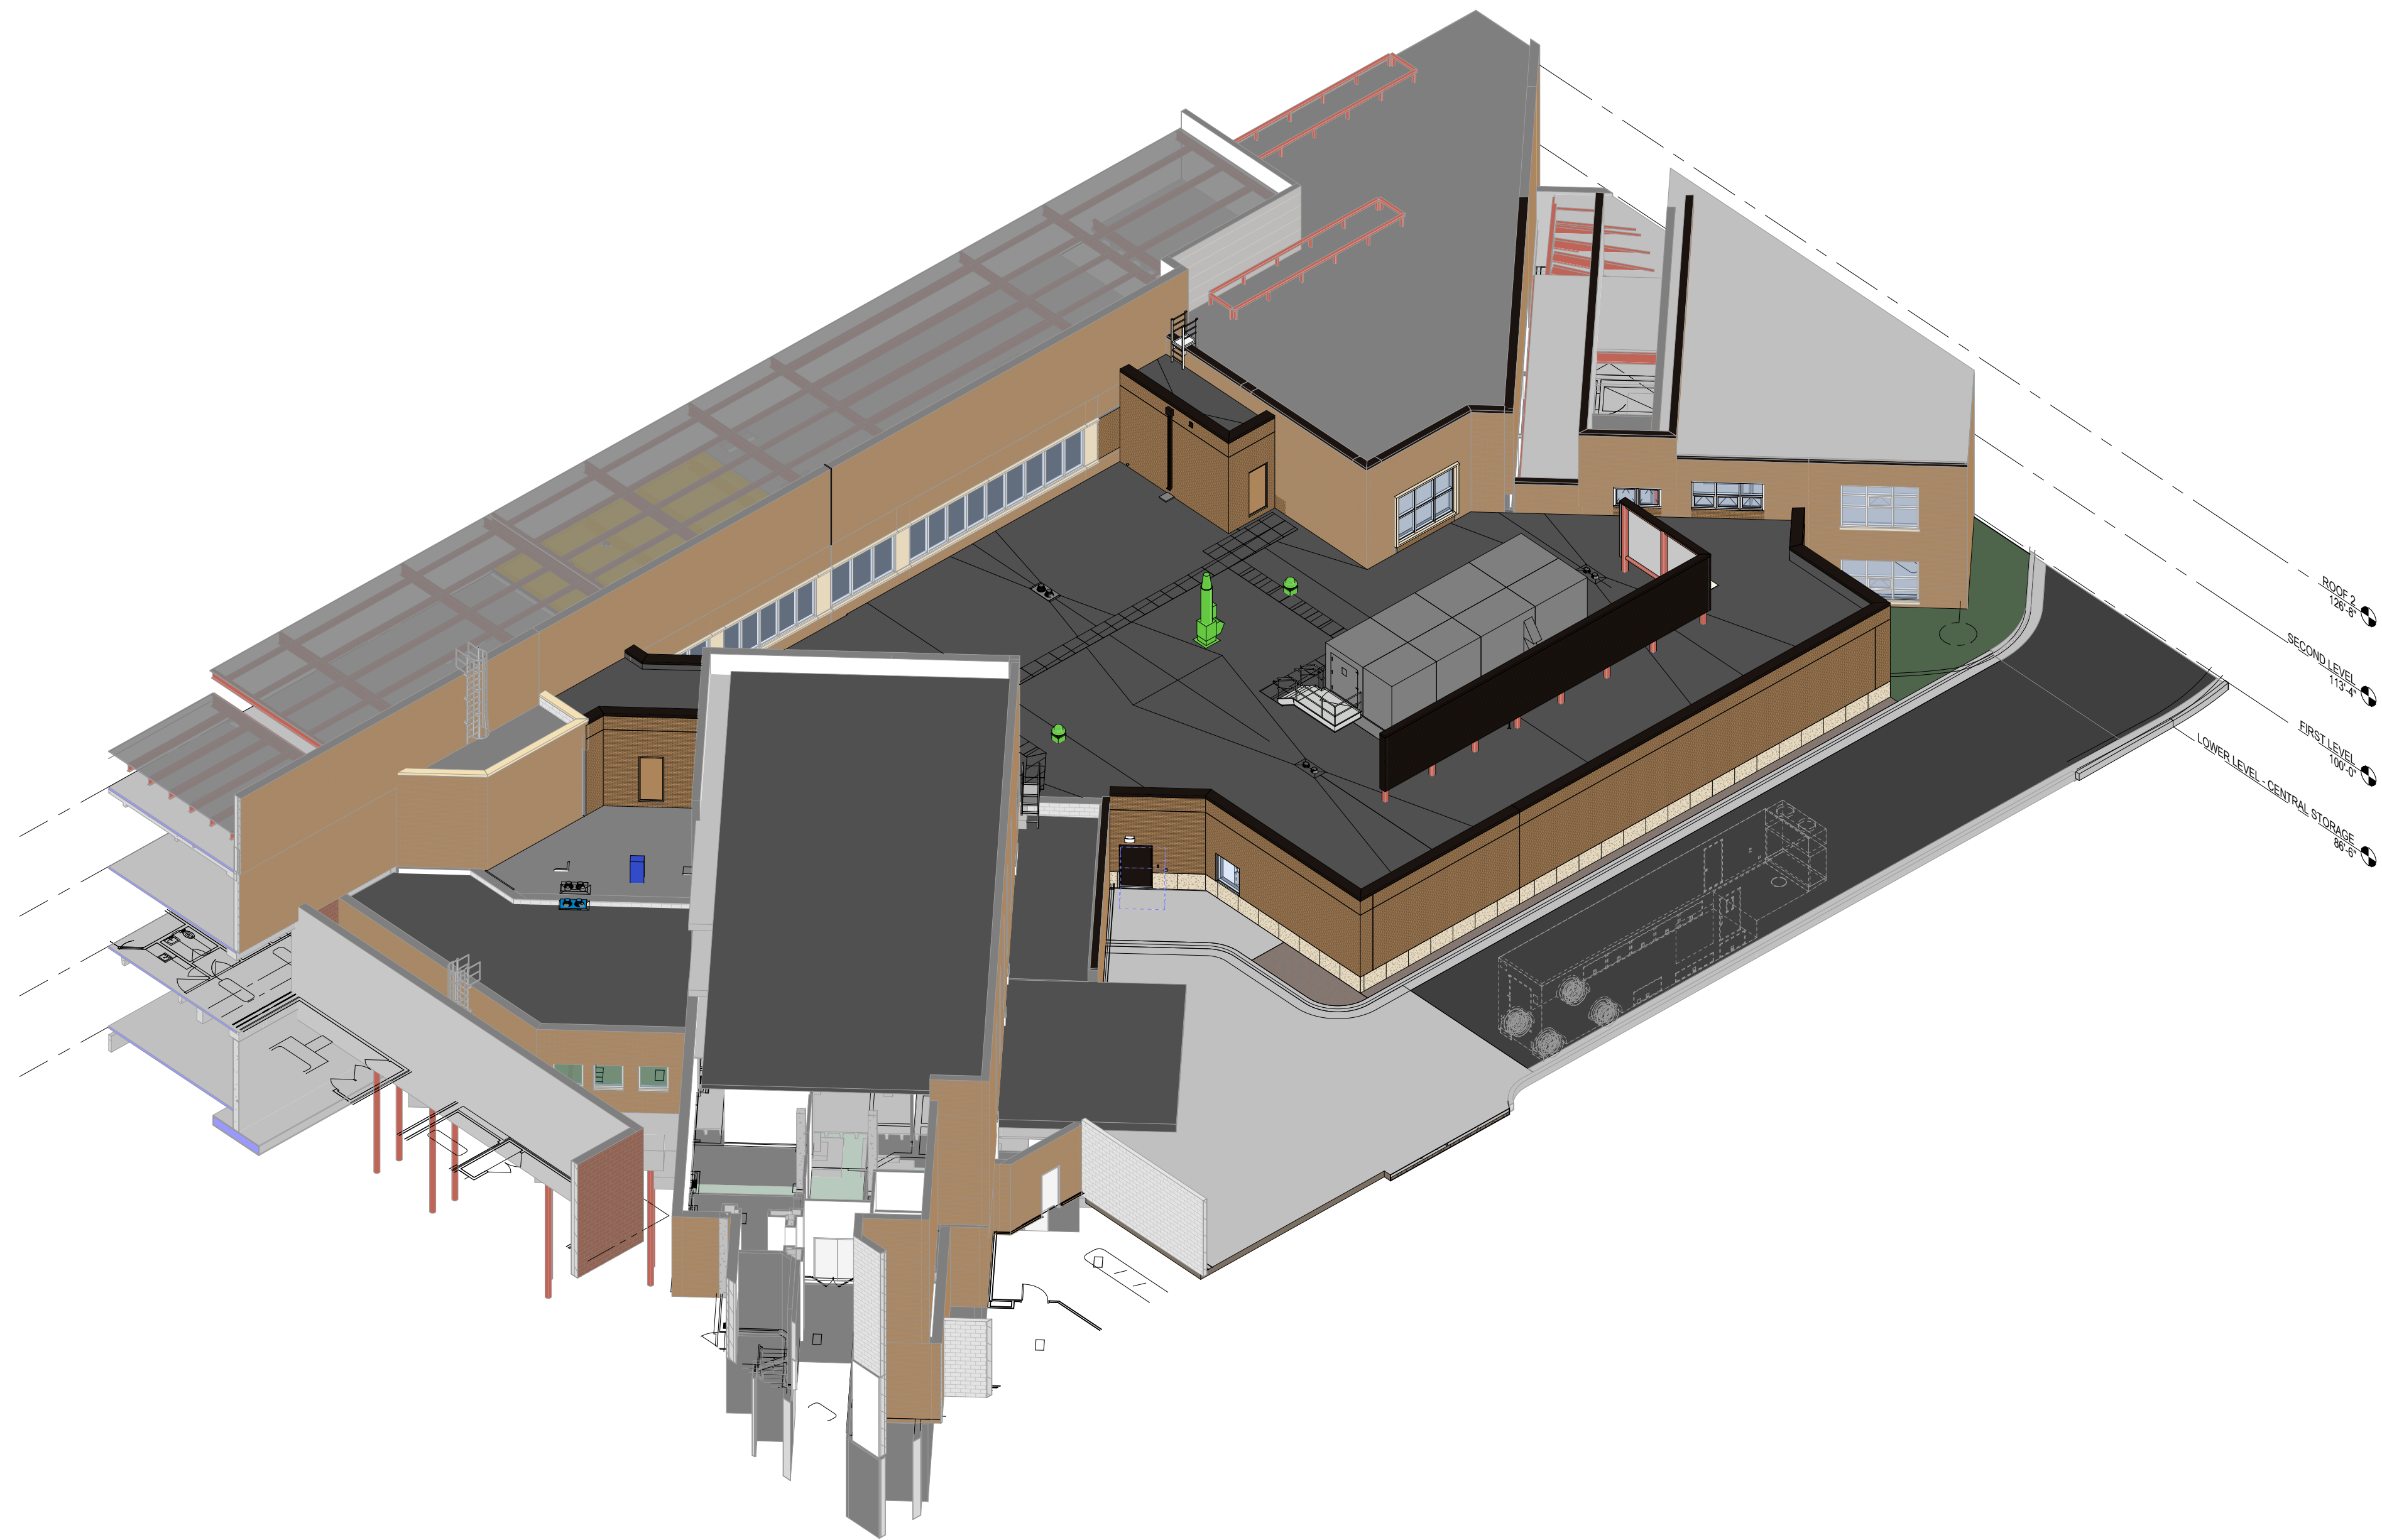

1D REFERENCE - AXONOMETRIC NW
A100.RF

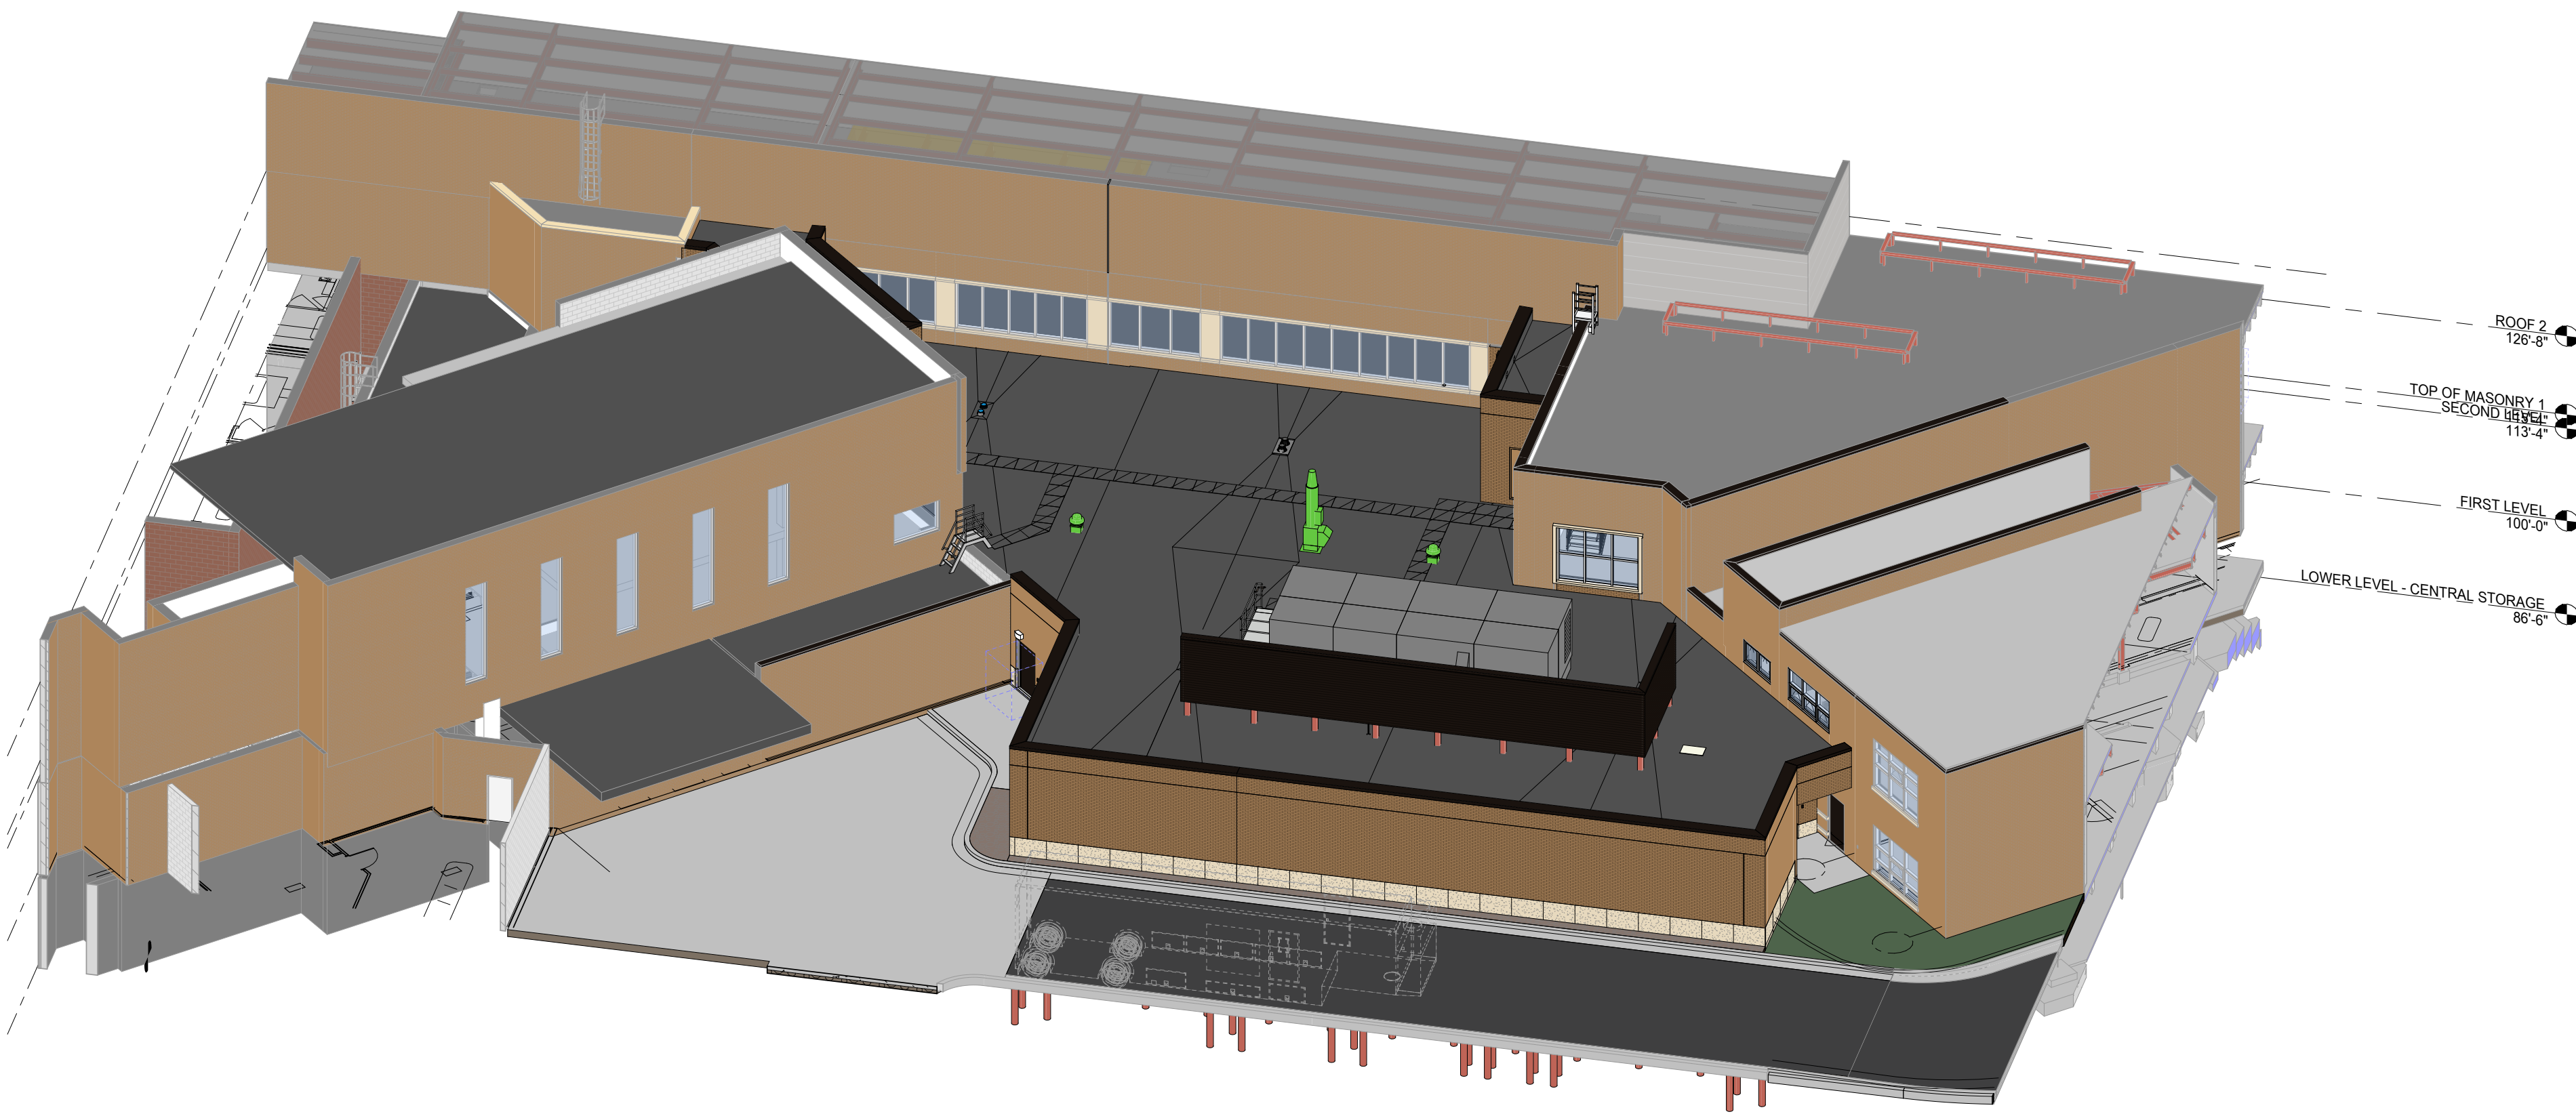

1H REFERENCE - AXONOMETRIC SW
A100.RF



RADIOLOGY
ADDITION

B | W | B | R

380 St. Peter Street, Ste. 600
Saint Paul, MN 55102
651.222.3701
bwwr.com

Consultants

This document may be an electronic file or may be printed from an electronic file provided to the user. It is the sole responsibility of the user to ensure that the content and quality is consistent with the content and quality of the original documents on file at BWBR.

I hereby certify that this plan, specification or report was prepared by me or under my direct supervision and that I am a duly Licensed Architect under the laws of the State of Minnesota.


Name

Date Lic./Reg. No.

Issued For

Item	Date
SD ISSUE	06/19/2024
CD ISSUE	05/30/2025

This Sheet may be a Reduced Copy.
The bar above is 1" long on a Full Size Sheet.
Drawing Scales apply to Full Size Sheets.

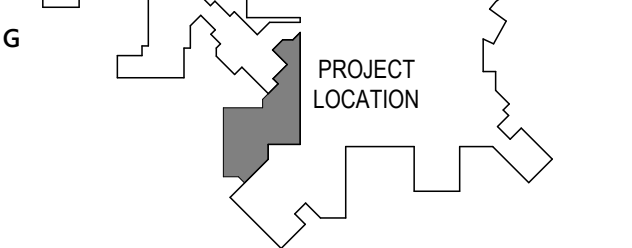


BWBR Comm. No. P.2300467.00
Drawn SH

Sheet Title
**BUILDING
AXONOMETRICS**

Sheet No.

A100.RF

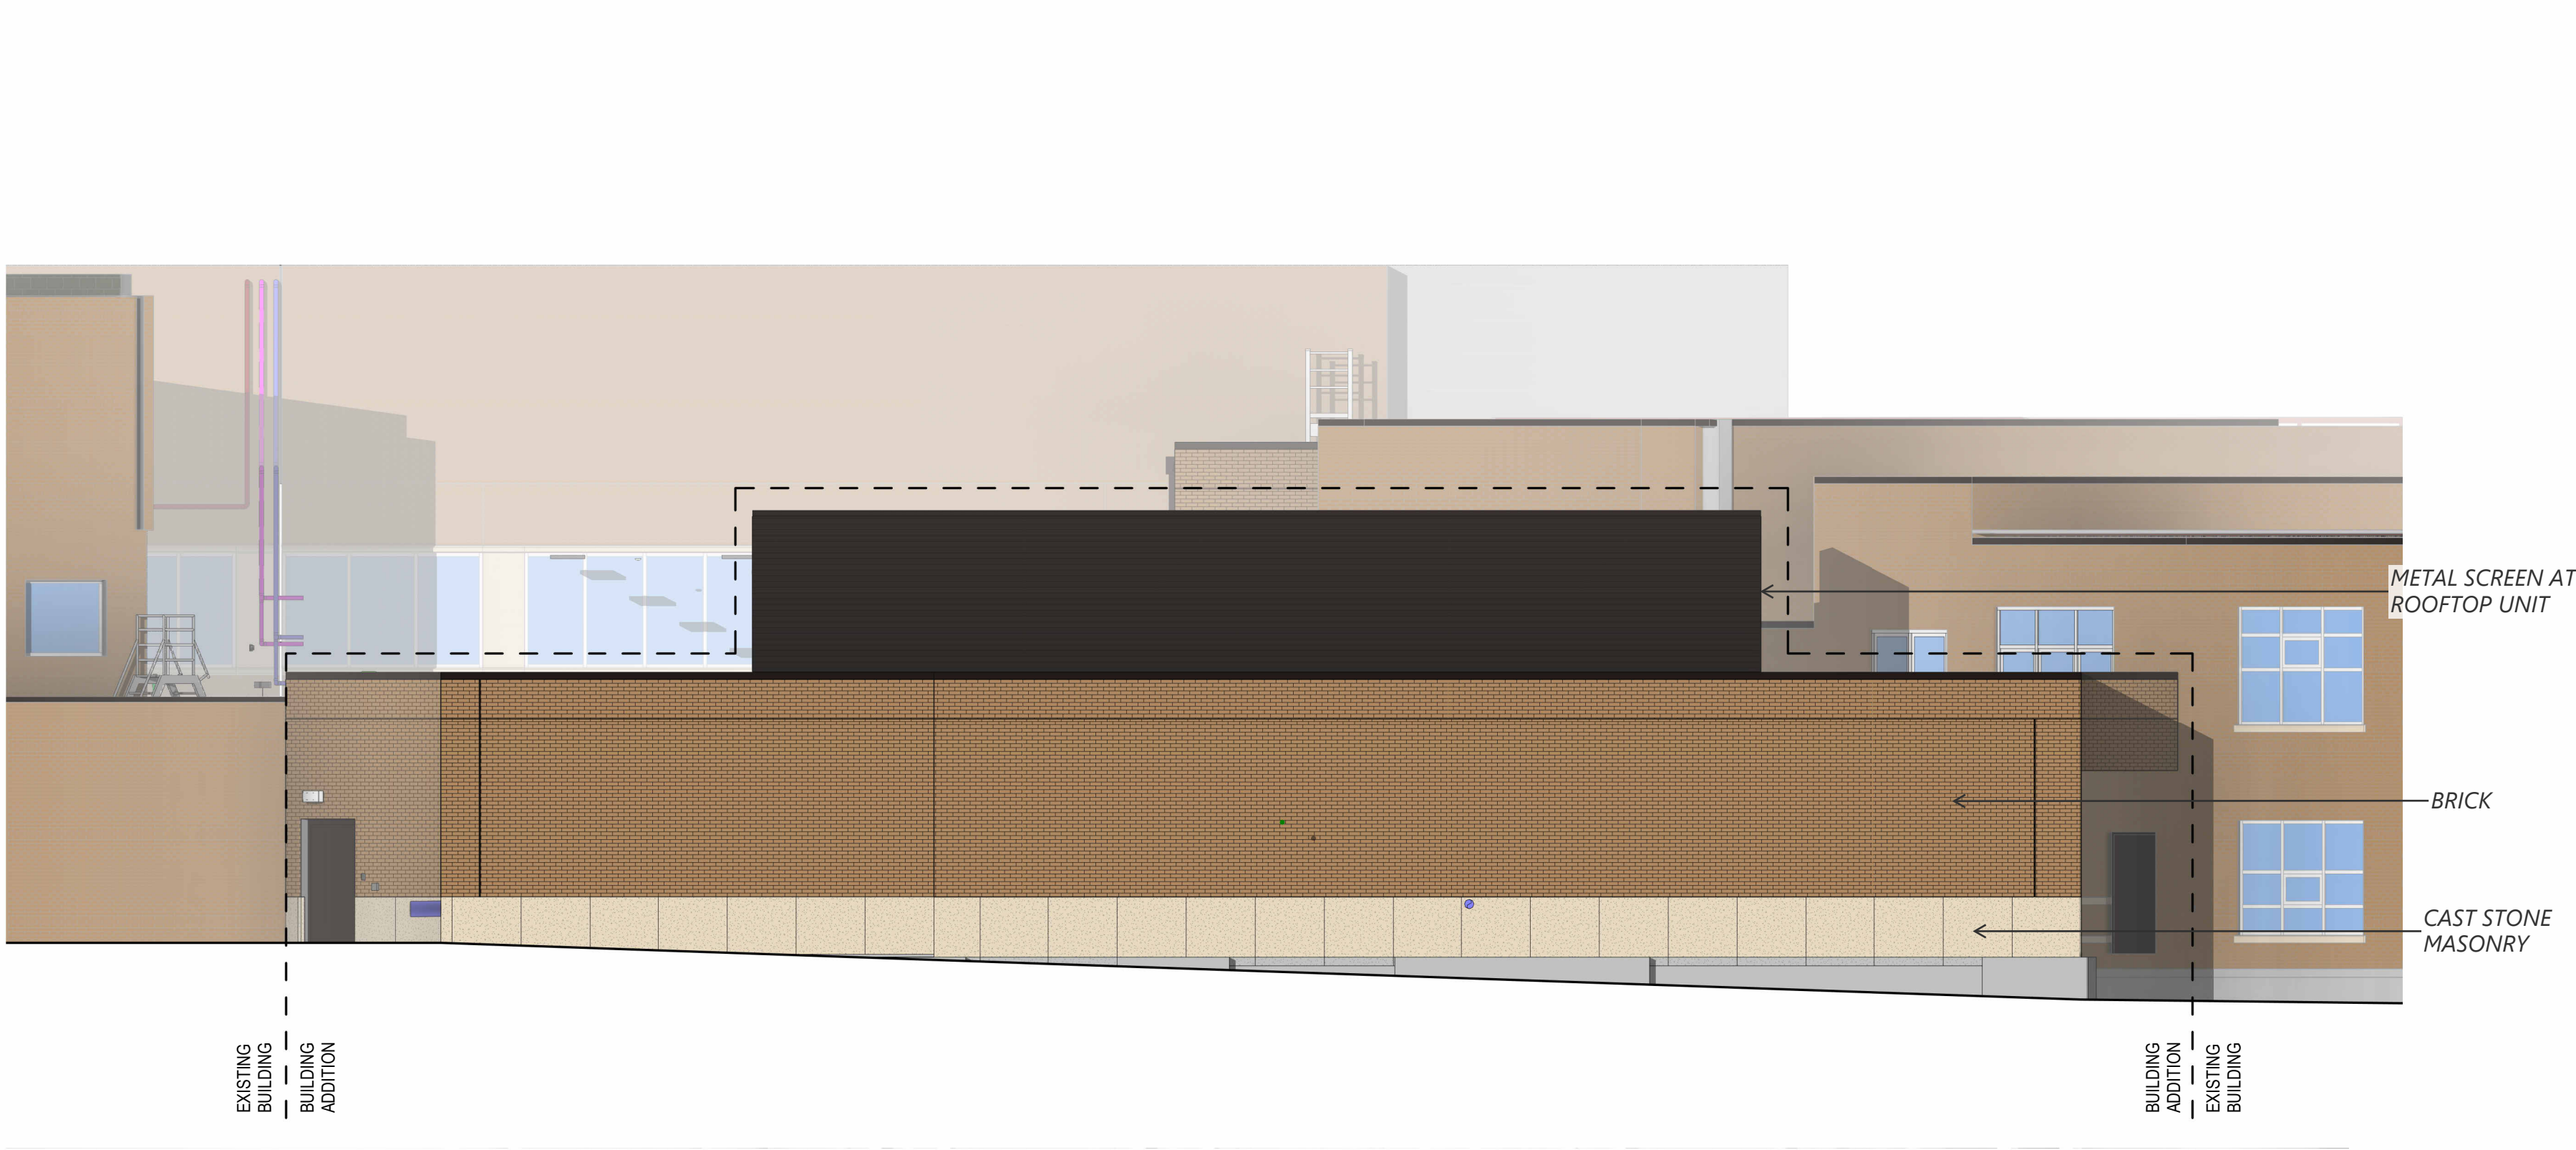

CURTAIN WALL VISION
GLASS & SPANDREL
GLASS
COLOR TBD



NATURAL STONE
COLOR & TYPE TBD



NORMAL BRICK
TO MATCH EXISTING