



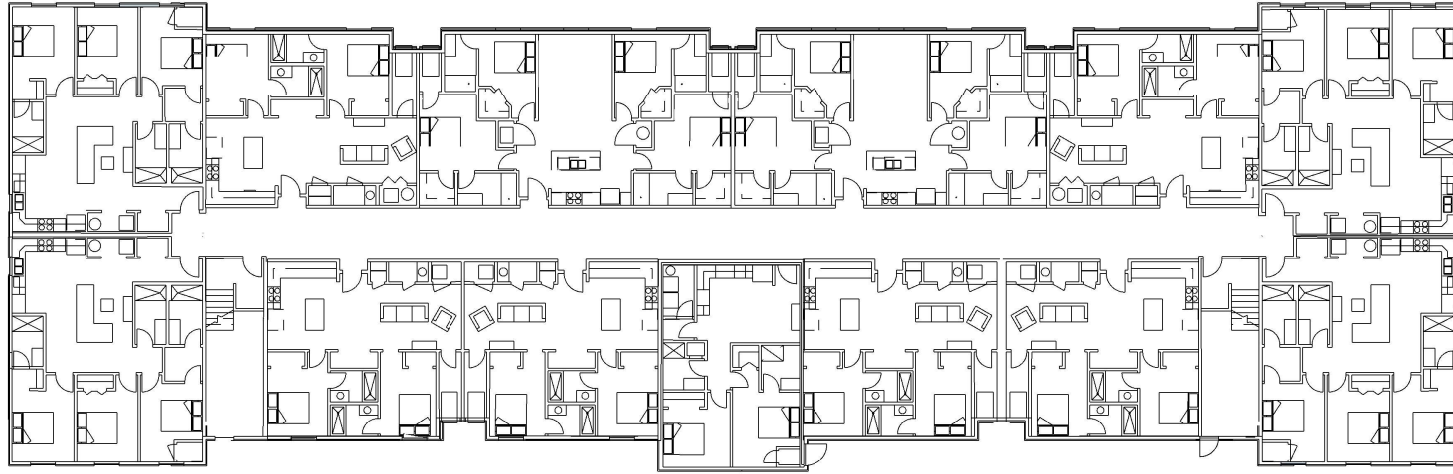


GROUND FLOOR PLAN

scale 1:20

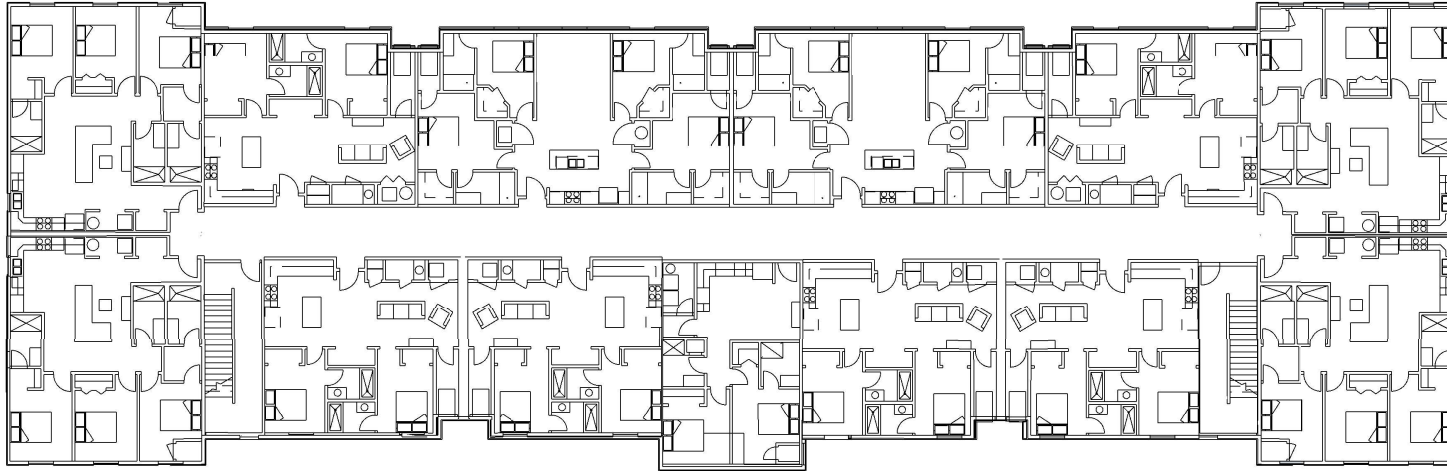

LEVEL 2 FLOOR PLAN

scale 1:20

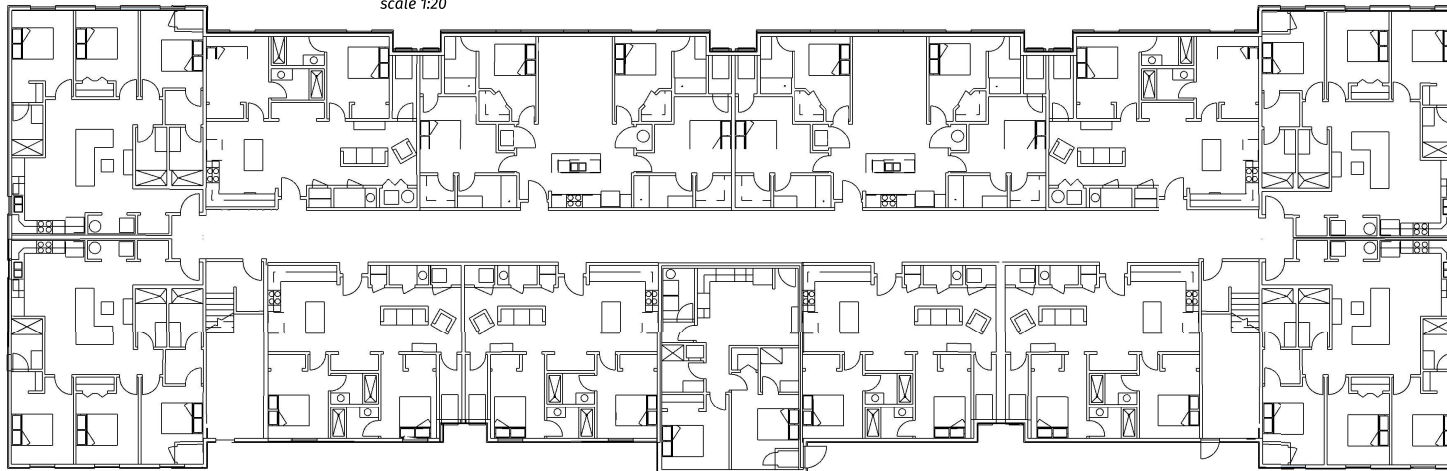

LEVEL 3 FLOOR PLAN

scale 1:20




FRONT ELEVATION

scale 1:20




REAR ELEVATION

scale 1:20

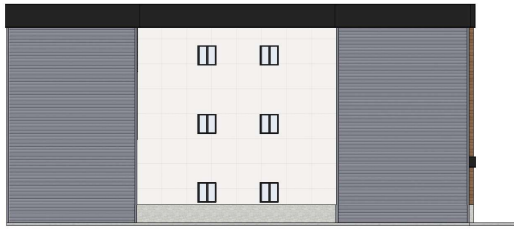

LEFT ELEVATION
scale 1:20

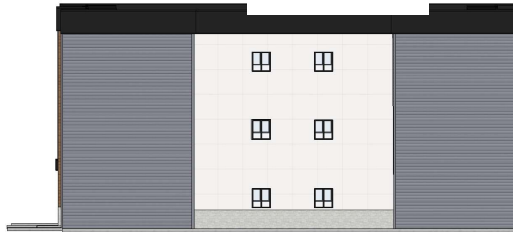

RIGHT ELEVATION
scale 1:20