

1010 Mainstreet, Suite 100
Hopkins, MN. 55343
Tel: 952.278.8880

Blaze
CREDIT UNION

1831 PREMIER DR
MANKATO, MN 56001

[illegible]

I HEREBY CERTIFY THAT THIS PLAN, SPECIFICATION OR REPORT WAS PREPARED BY ME OR UNDER MY DIRECT SUPERVISION, AND THAT I AM A DULY LICENSED ARCHITECT UNDER THE LAWS OF THE STATE OF


REG. NO. _____ DATE _____

DIMENSIONED FLOOR PLAN
(1/8" SCALE FOR PERMIT)

DRAWN BY: KMJ CHECKED BY: KMJ

A2.1a

ML-241145
COPYRIGHT © BY HTG ARCHITECTS

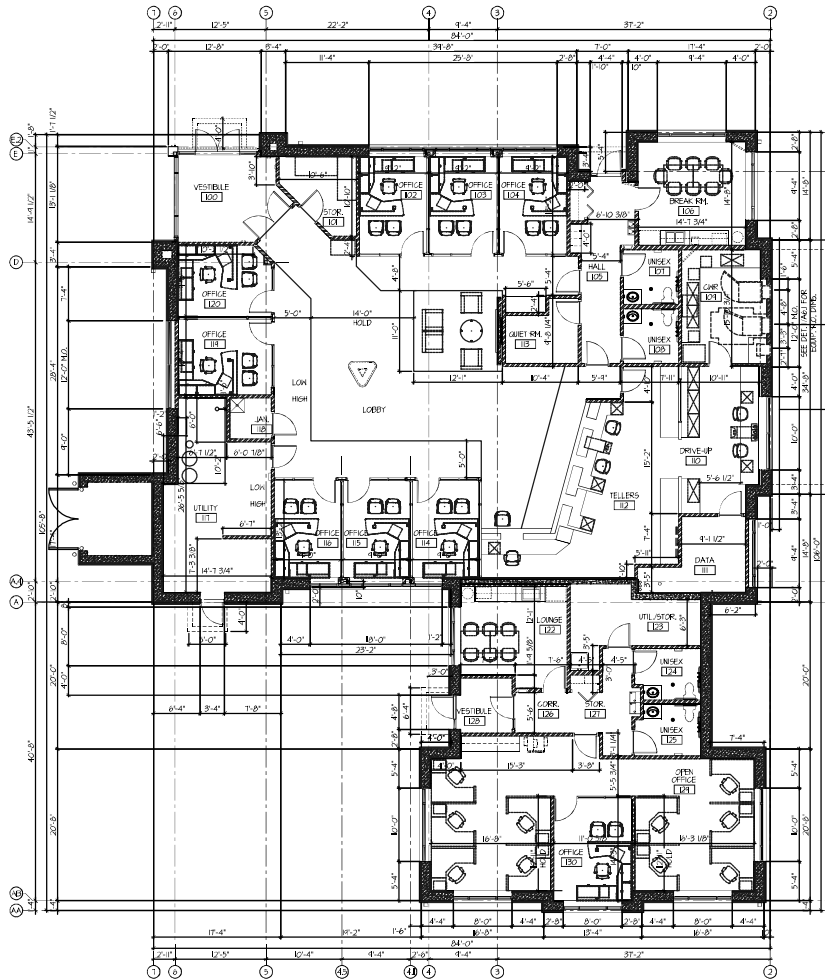

1 FLOOR PLAN
A2.1 1/8" = 1'-0"