


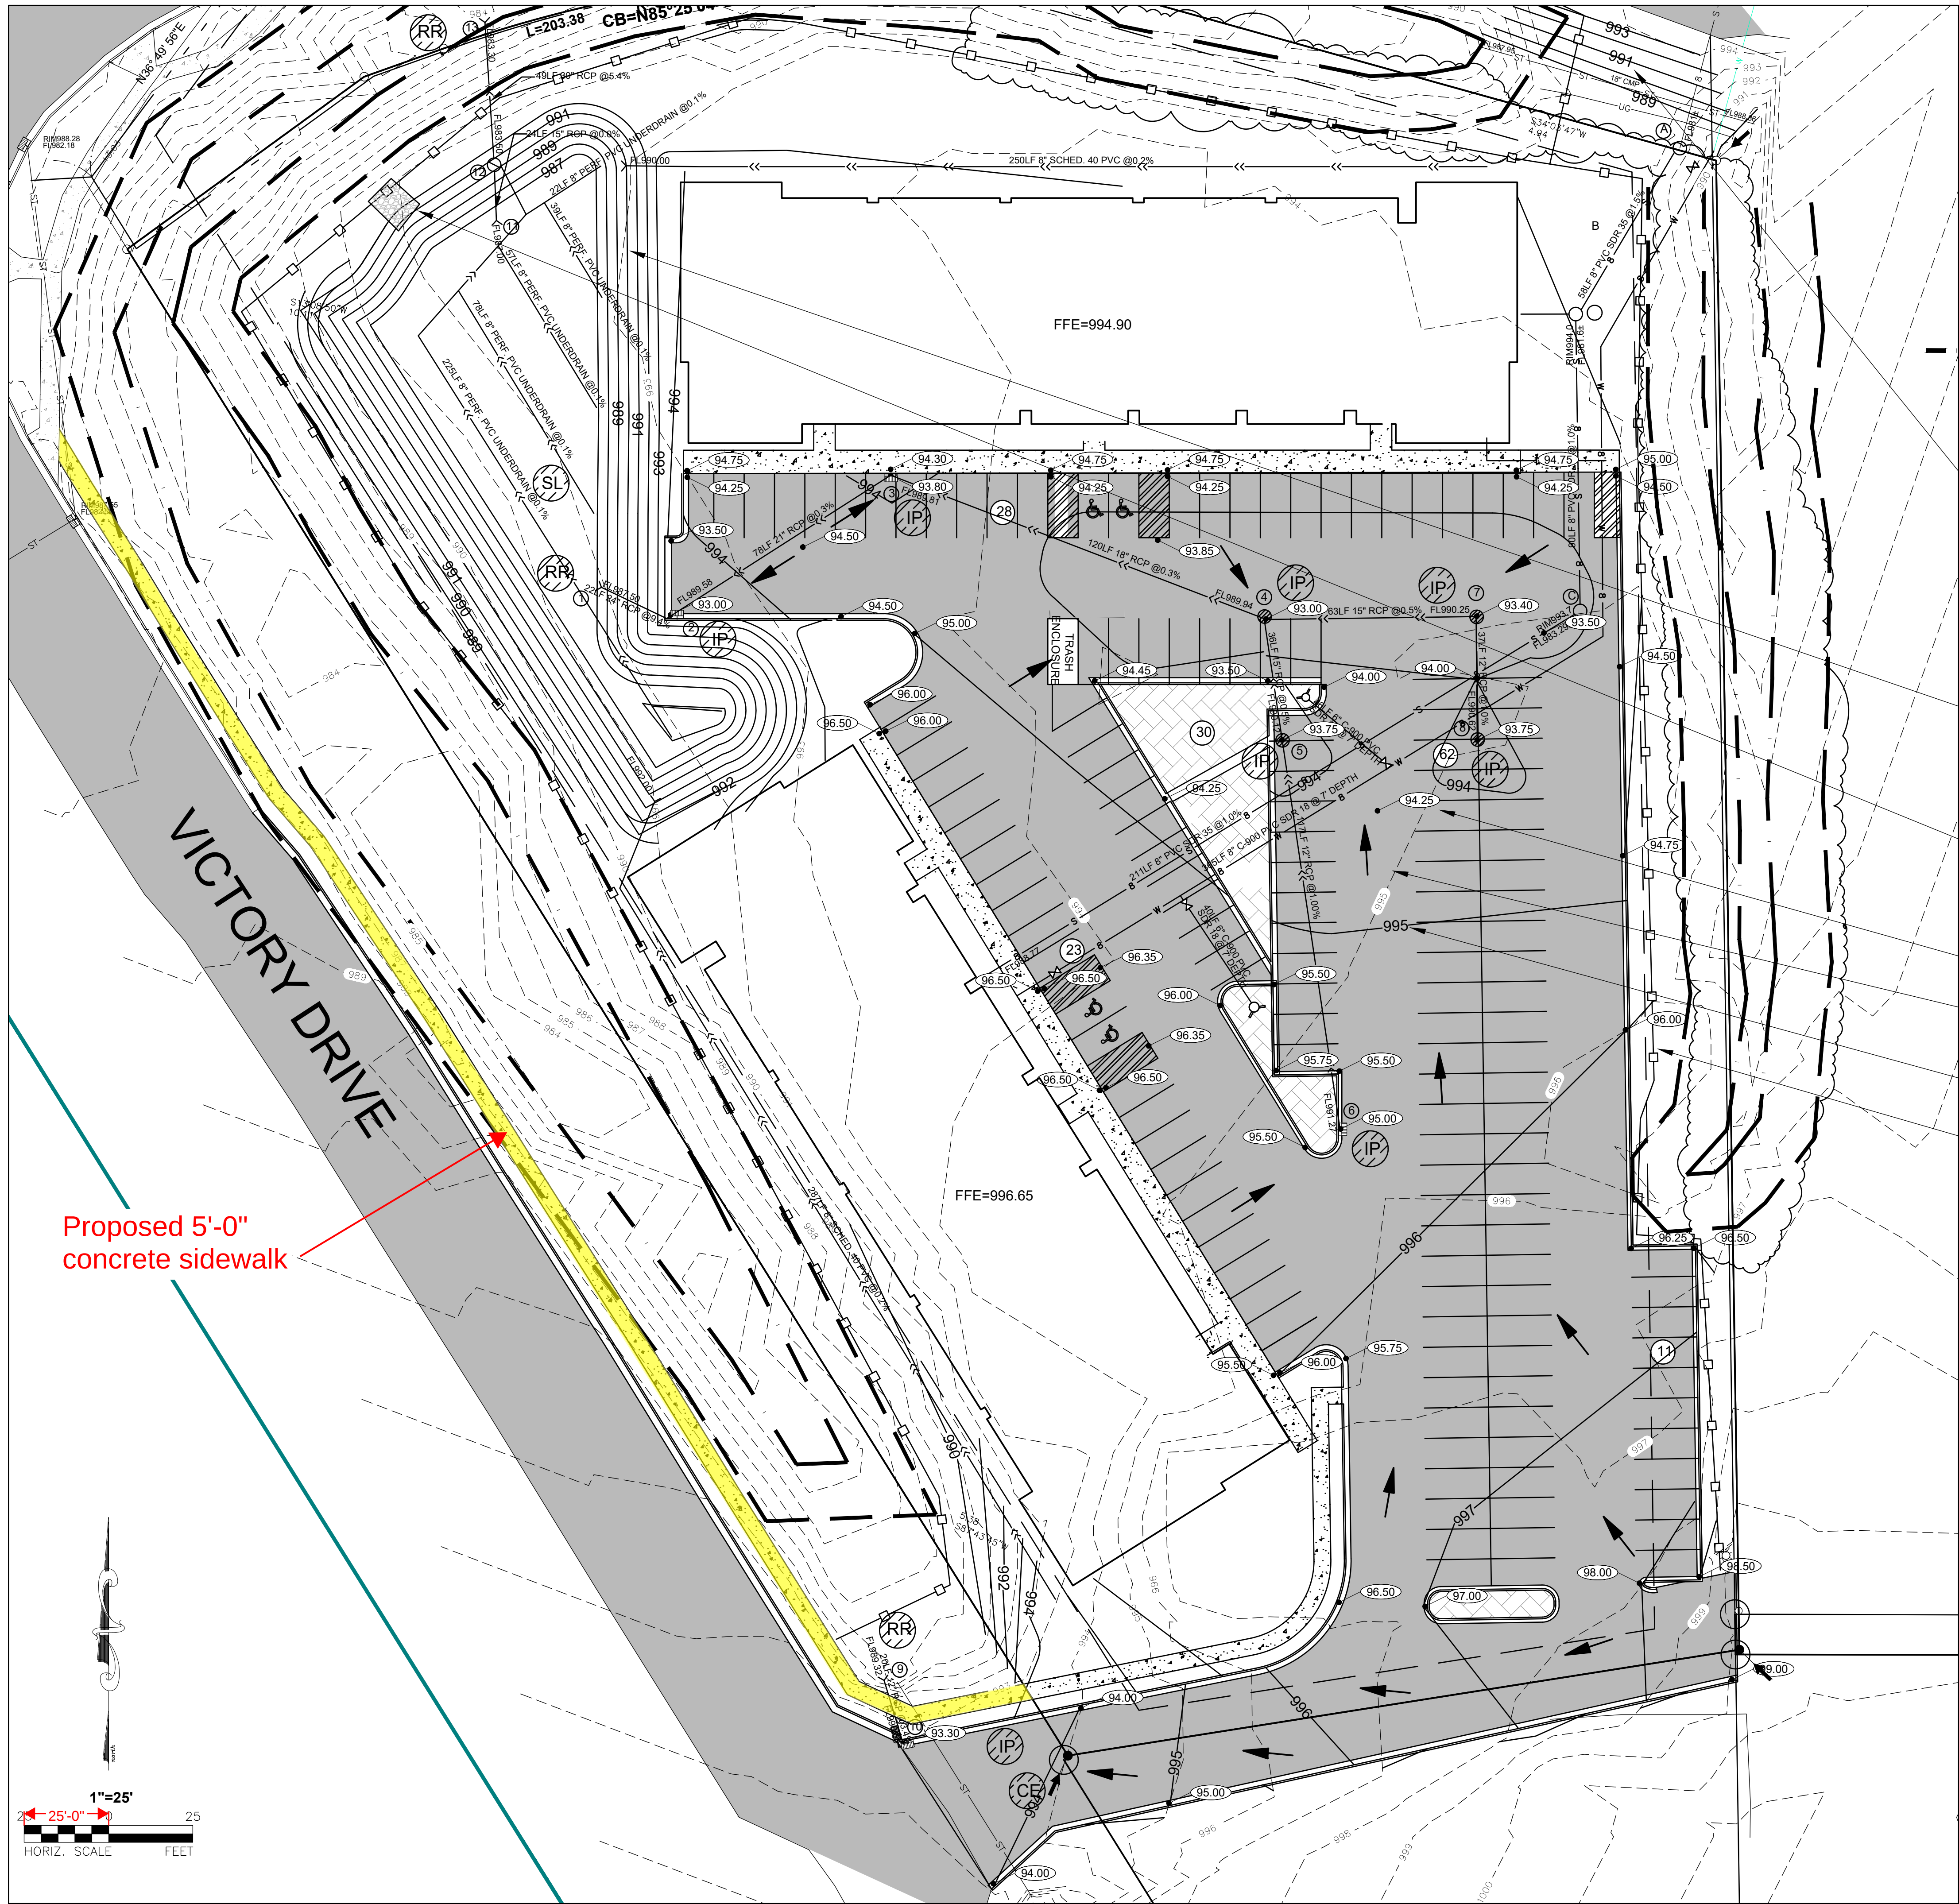

SWPPP LEGEND

- CE = ROCK CONSTRUCTION ENTRANCE
- IP = INLET PROTECTION-TYP. AT ALL DOWNGRADE INLETS
- = SILT FENCE-FOR PERIMETER CONTROL
- = WOOD CHIP BIO-ROLL/SILT SOCK
- = HYDRO-SEED TYPE LAWN OVER 6" MIN. BLACK DIRT TOPSOIL (TYP. TO ALL NON-PAVED DISTURBED AREAS WITHIN SITE)
- CW = DESIGNATED CONCRETE WASHOUT AREA
- RR = CL. III RIPRAP ENERGY DISSIPATION-PLACE WITHIN 24 HOURS
- = RUNOFF FLOW DIRECTION
- = DRAINAGE AREA BOUNDARY
- PG = DESIGNATED POLLUTANT GENERATING AREA
- SL = DESIGNATED STEEP SLOPE AREA (4:1 OR GREATER) F&I CATEGORY 3 BLANKET ON ALL 4:1 OR STEEPER SLOPES
- ONSITE SOILS=SILTY CLAY, KLOSSNER MUCK PER NRCS SOIL SURVEY

QUANTITY

- 1 EA
- 9 EA
- 1400 LF
- 1 ACRE
- 1 EA
- 25 CY
- 1 EA
- 1300 SY

I hereby certify that this plan, specification, or report was prepared by me, or under my direct supervision and that I am a duly Licensed Professional Engineer under the laws of the State of Minnesota.
Brian J. Johnson
Brian J. Johnson
Reg. No. 42744 Date: 9/20/25

Consultant:
JONES HAUGH SMITH
Engineers & Surveyors
515 South Washington Ave. Albert Lea, MN 56007-3734
507-373-4876

Project:
MANKATO APARTMENTS

Revision:
No.:
Drawn: **bjj**
Project Manager:
Project Status: **CD**
Sheet Title:
GRADING PLAN

Sheet No.:
C5