



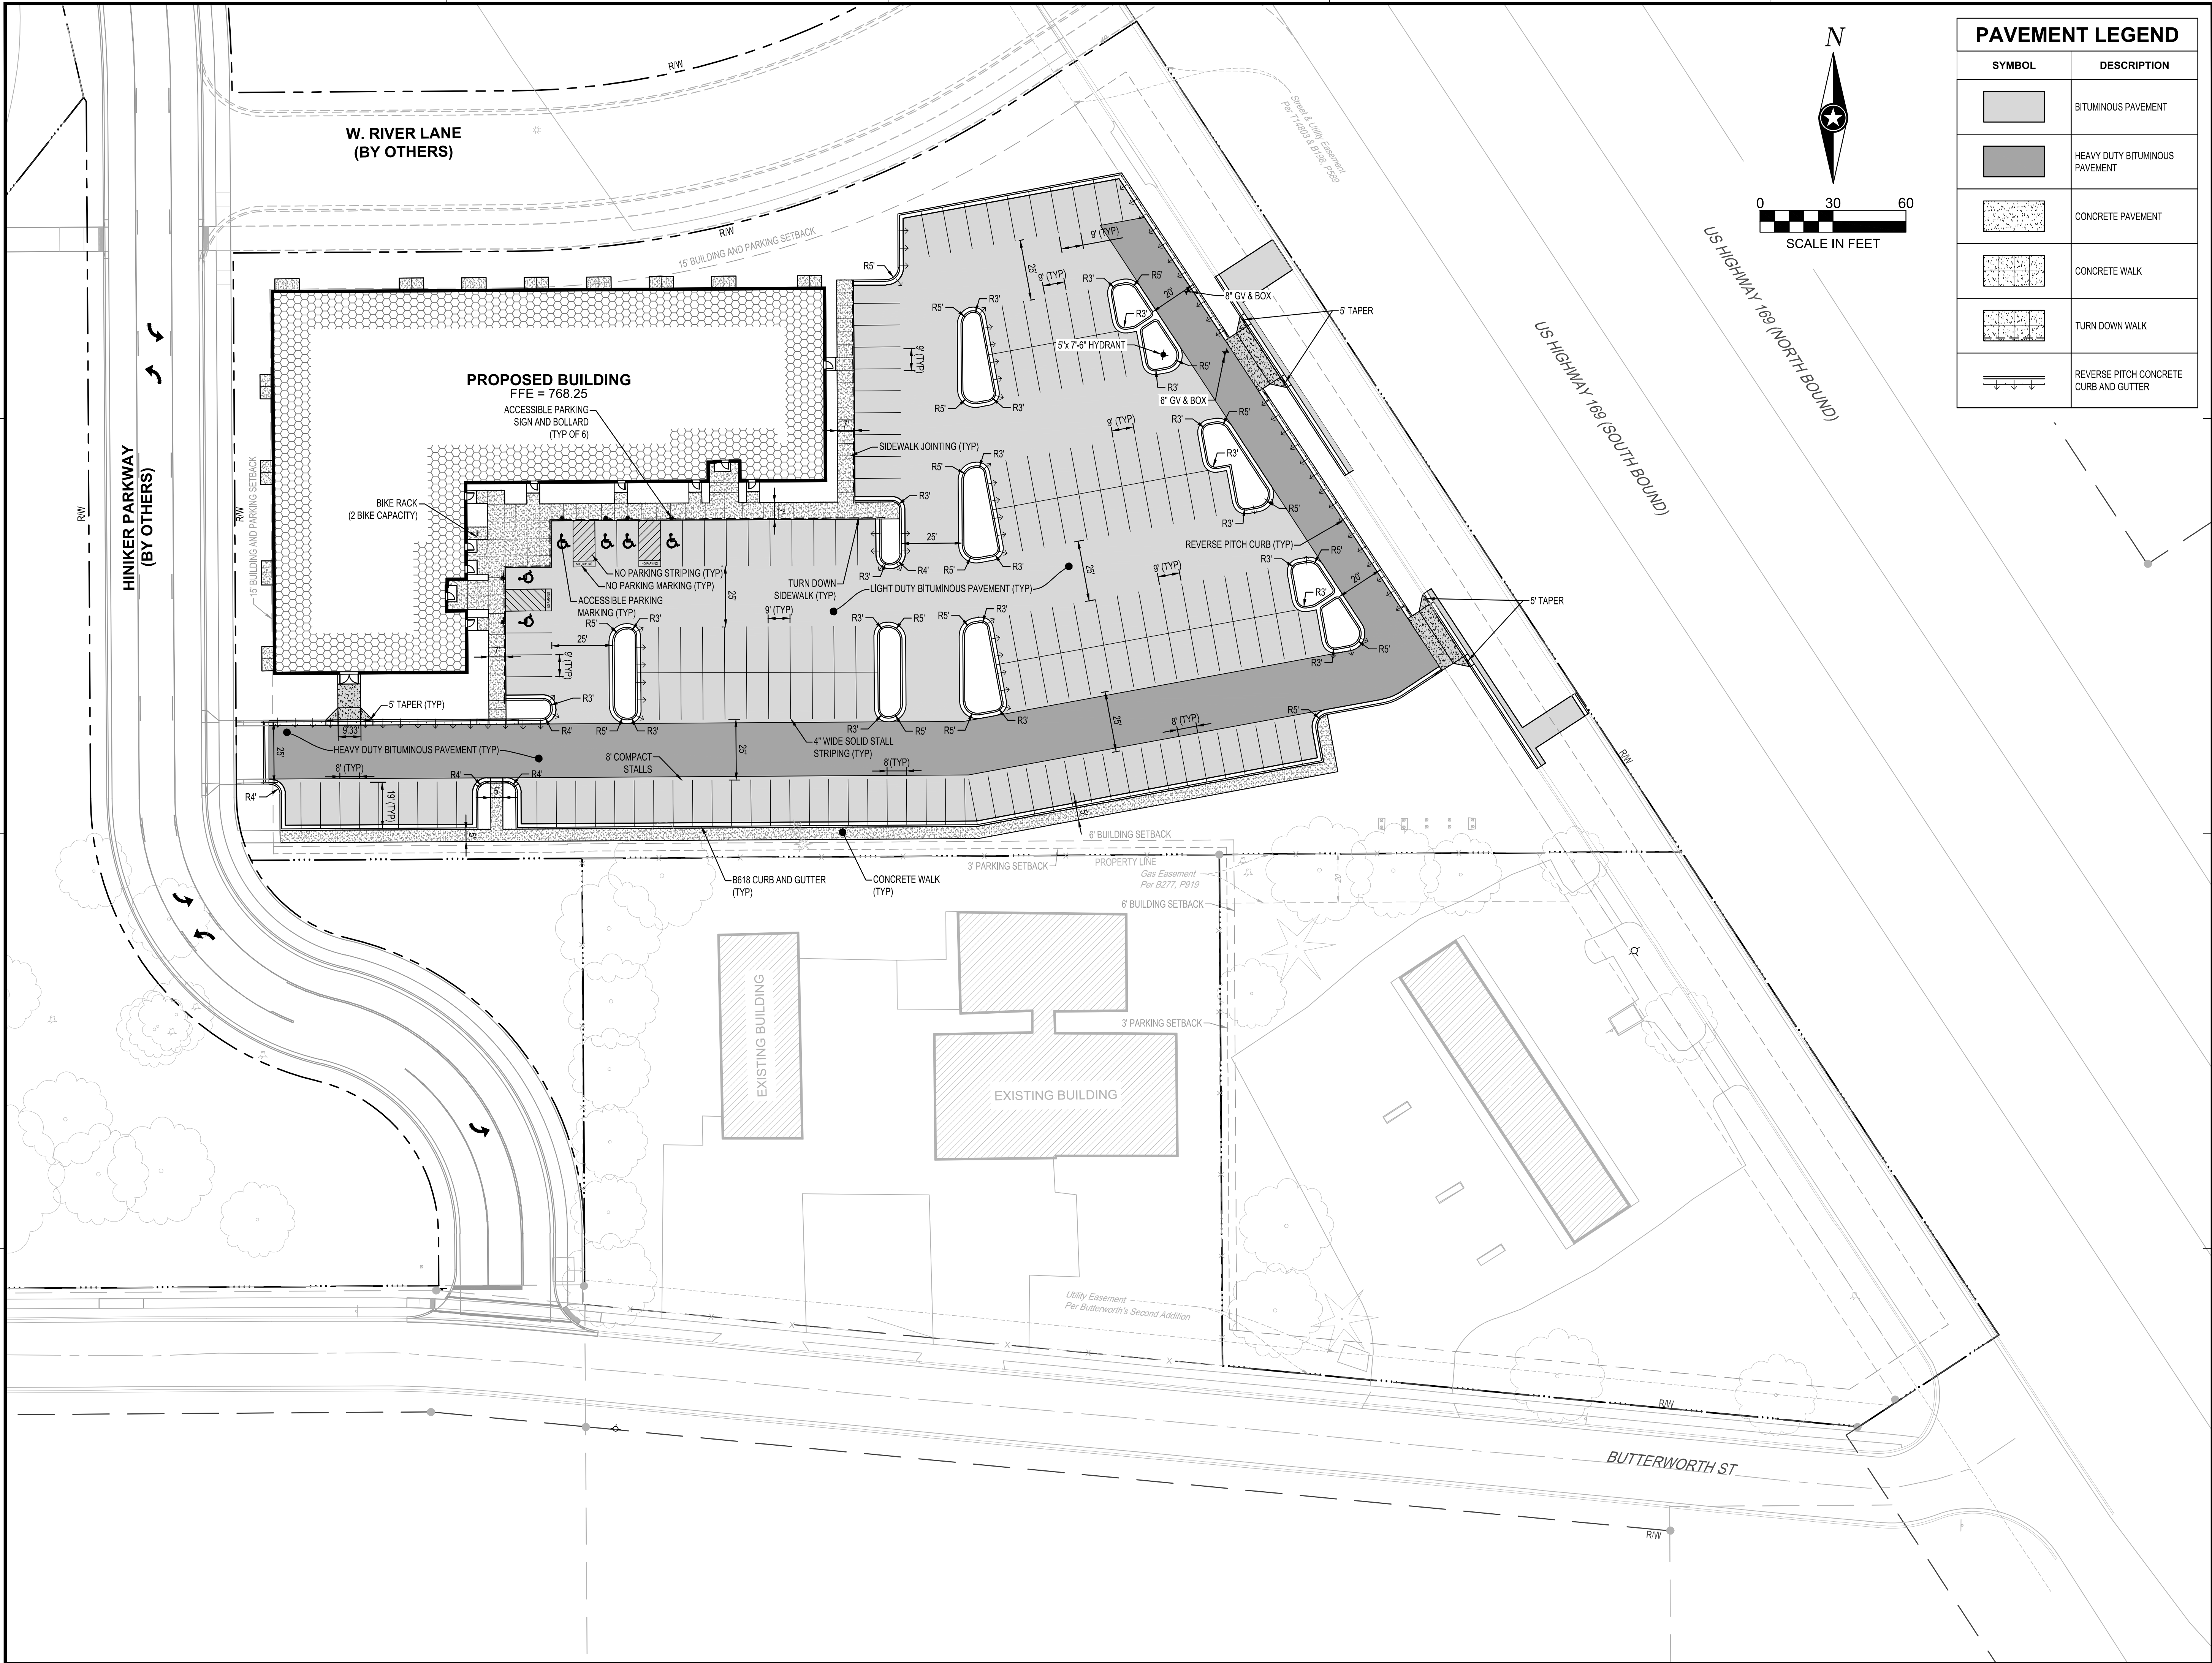

PAVEMENT LEGEND	
SYMBOL	DESCRIPTION
	BITUMINOUS PAVEMENT
	HEAVY DUTY BITUMINOUS PAVEMENT
	CONCRETE PAVEMENT
	CONCRETE WALK
	TURN DOWN WALK
	REVERSE PITCH CONCRETE CURB AND GUTTER

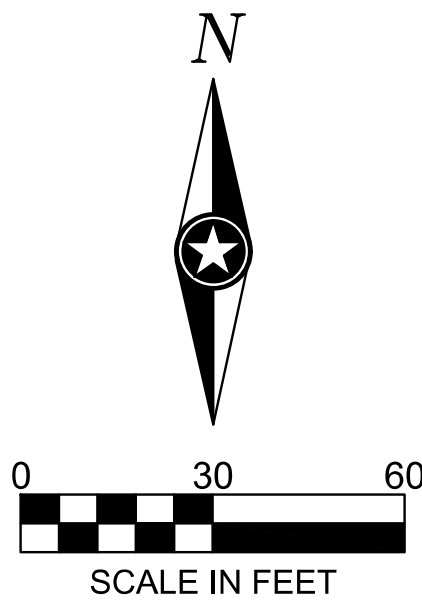

NOTE:
THE CLARITY OF THESE PLANS DEPEND
UPON COLOR COPIES. IF THIS TEXT DOES
NOT APPEAR IN COLOR, THIS IS NOT AN
ORIGINAL PLAN SET AND MAY RESULT IN
MISINTERPRETATION.

I HEREBY CERTIFY THAT THIS PLAN, SPECIFICATION OR
REPORT WAS PREPARED BY ME OR UNDER MY DIRECT
SUPERVISION AND THAT I AM A DULY LICENSED
PROFESSIONAL ENGINEER UNDER THE LAWS OF THE
STATE OF MINNESOTA.

NATHAN J. HERMER
Nathan J. Hermer
DATE 12/29/2022 LIC. NO. 54848

THIS DOCUMENT IS THE PROPERTY OF I & S GROUP,
INC. AND MAY NOT BE USED, COPIED OR DUPLICATED
WITHOUT PRIOR WRITTEN CONSENT.

PROJECT

AXIS
APARTMENTS

MANKATO MINNESOTA

REVISION SCHEDULE		
DATE	DESCRIPTION	BY

PROJECT NO.	22-26886
FILE NAME	26886 C3-SITE PLAN
DRAWN BY	BJK
DESIGNED BY	NJH
REVIEWED BY	NJH
ORIGINAL ISSUE DATE	07/06/22
CLIENT PROJECT NO.	-

TITLE

SITE PLAN

SHEET

C3-10