


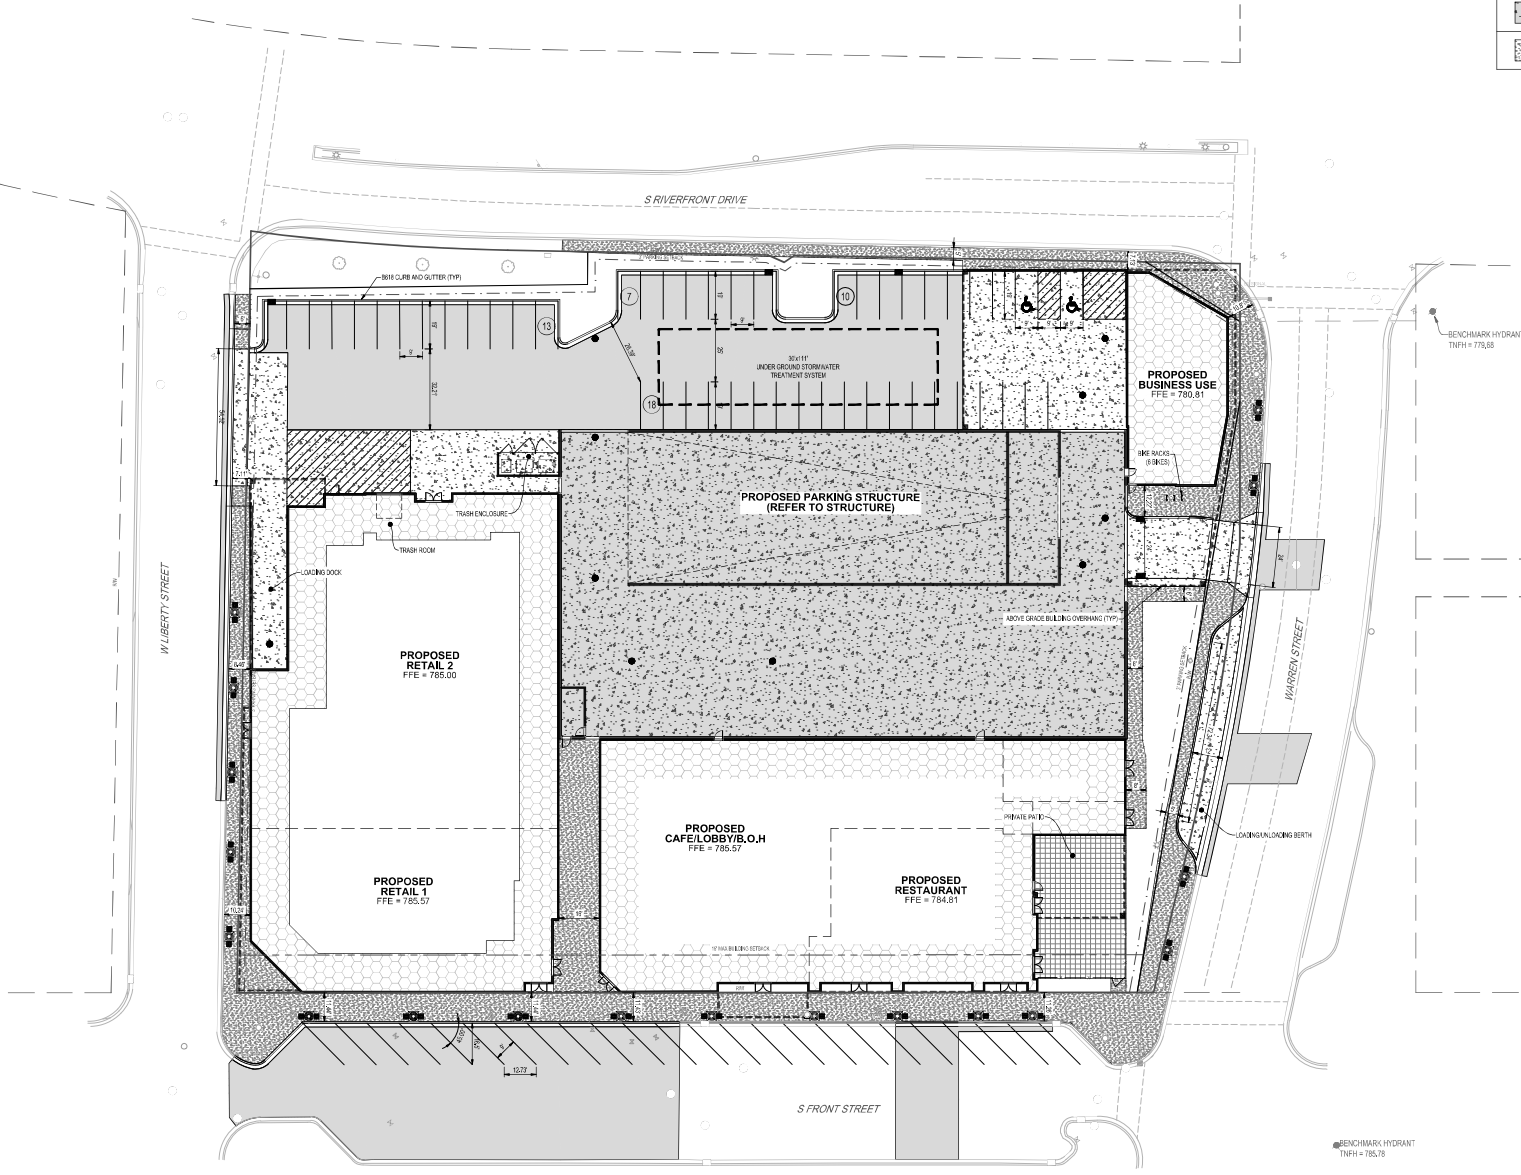

PAVEMENT LEGEND	
SYMBOL	DESCRIPTION
	BITUMINOUS PAVEMENT
	CONCRETE PAVEMENT
	PARKING STRUCTURE (REFER TO STRUCTURAL)
	CONCRETE WALK



I HEREBY CERTIFY THAT THE PLANS, SPECIFICATIONS OR REPORT WAS PREPARED BY ME OR UNDER MY DIRECT SUPERVISION AND THAT I AM A DULY LICENSED PROFESSIONAL ENGINEER UNDER THE LAWS OF THE STATE OF MINNESOTA.

DATE: JUNE 10, 2024 J.C. NO.

I HEREBY CERTIFY THAT THE PLANS, SPECIFICATIONS OR REPORT WAS PREPARED BY ME OR UNDER MY DIRECT SUPERVISION AND THAT I AM A DULY LICENSED LANDSCAPE ARCHITECT UNDER THE LAWS OF THE STATE OF MINNESOTA.

DATE: JUNE 10, 2024 J.C. NO.

SHEET NOT VALID UNLESS THIS TEXT IS COLOR.

THIS DOCUMENT IS THE PROPERTY OF I & S GROUP, INC. AND MAY NOT BE USED, COPIED OR DUPLICATED WITHOUT PRIOR WRITTEN CONSENT. © 2024 I & S GROUP, INC.

PROJECT

**FRONT STREET PLACE
MIXED USE
DEVELOPMENT**

MANKATO MINNESOTA

DATE	REVISION	SCHEDULE	DESCRIPTION	BY


PROJECT NO.	25-33587
FILE NAME	33587-01-DTL
DRAWN BY	SMW
DESIGNED BY	SMW/NH
REVIEWED BY	NH
ORIGINAL ISSUE DATE	11-11
CLIENT PROJECT NO.	-

TITLE

SITE PLAN

SHEET

C3-10

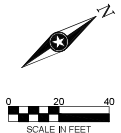

PRELIMINARY NOT FOR CONSTRUCTION PRELIMINARY NOT FOR CONSTRUCTION