




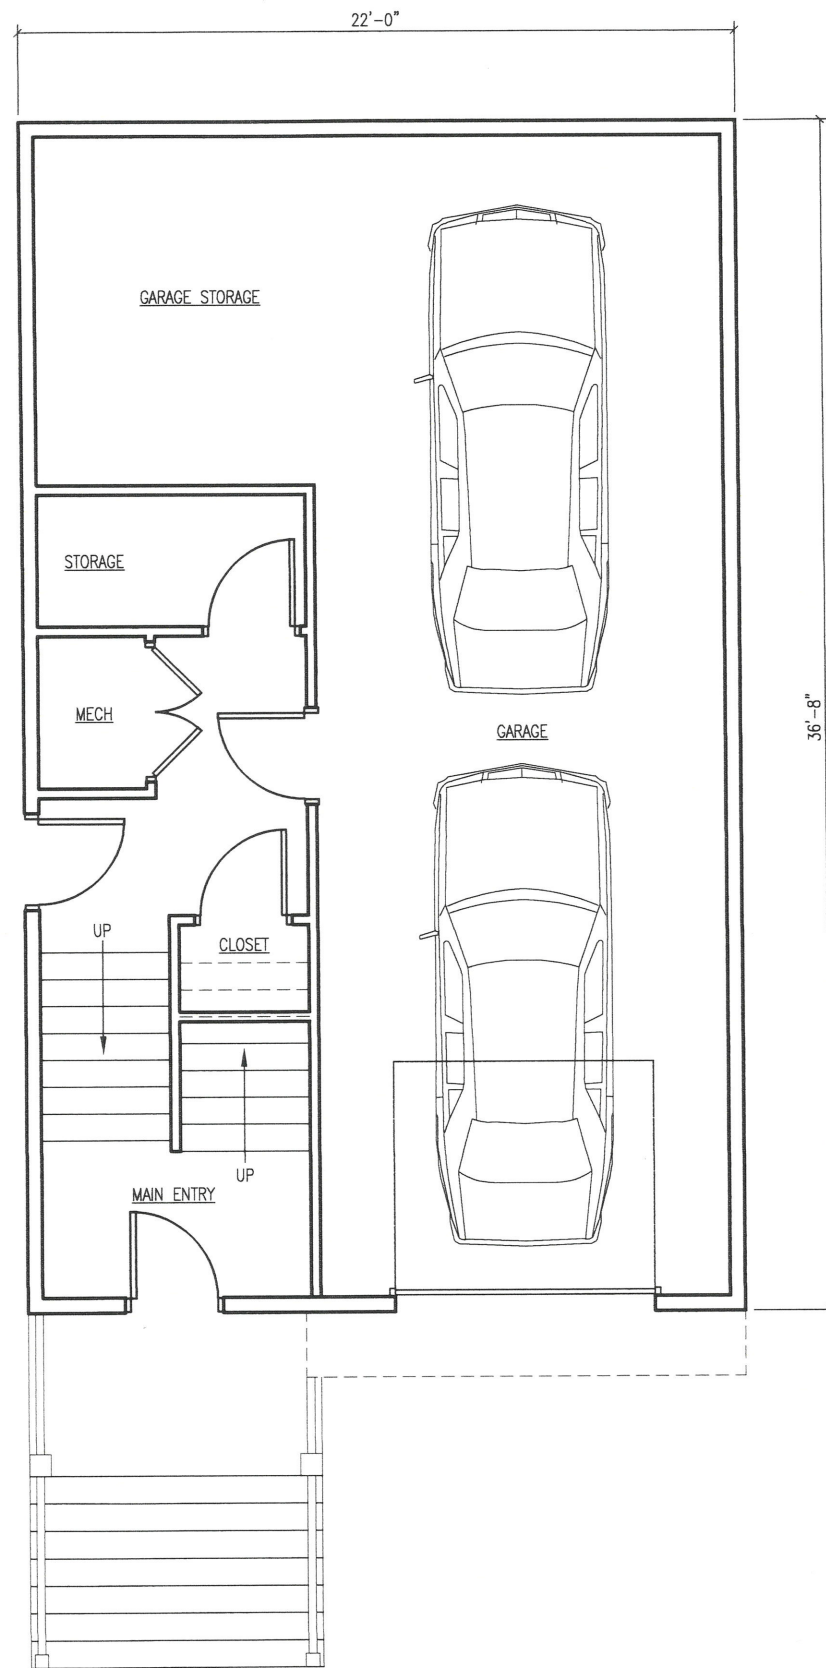

1 LOWER LEVEL
SCALE: NOT TO SCALE

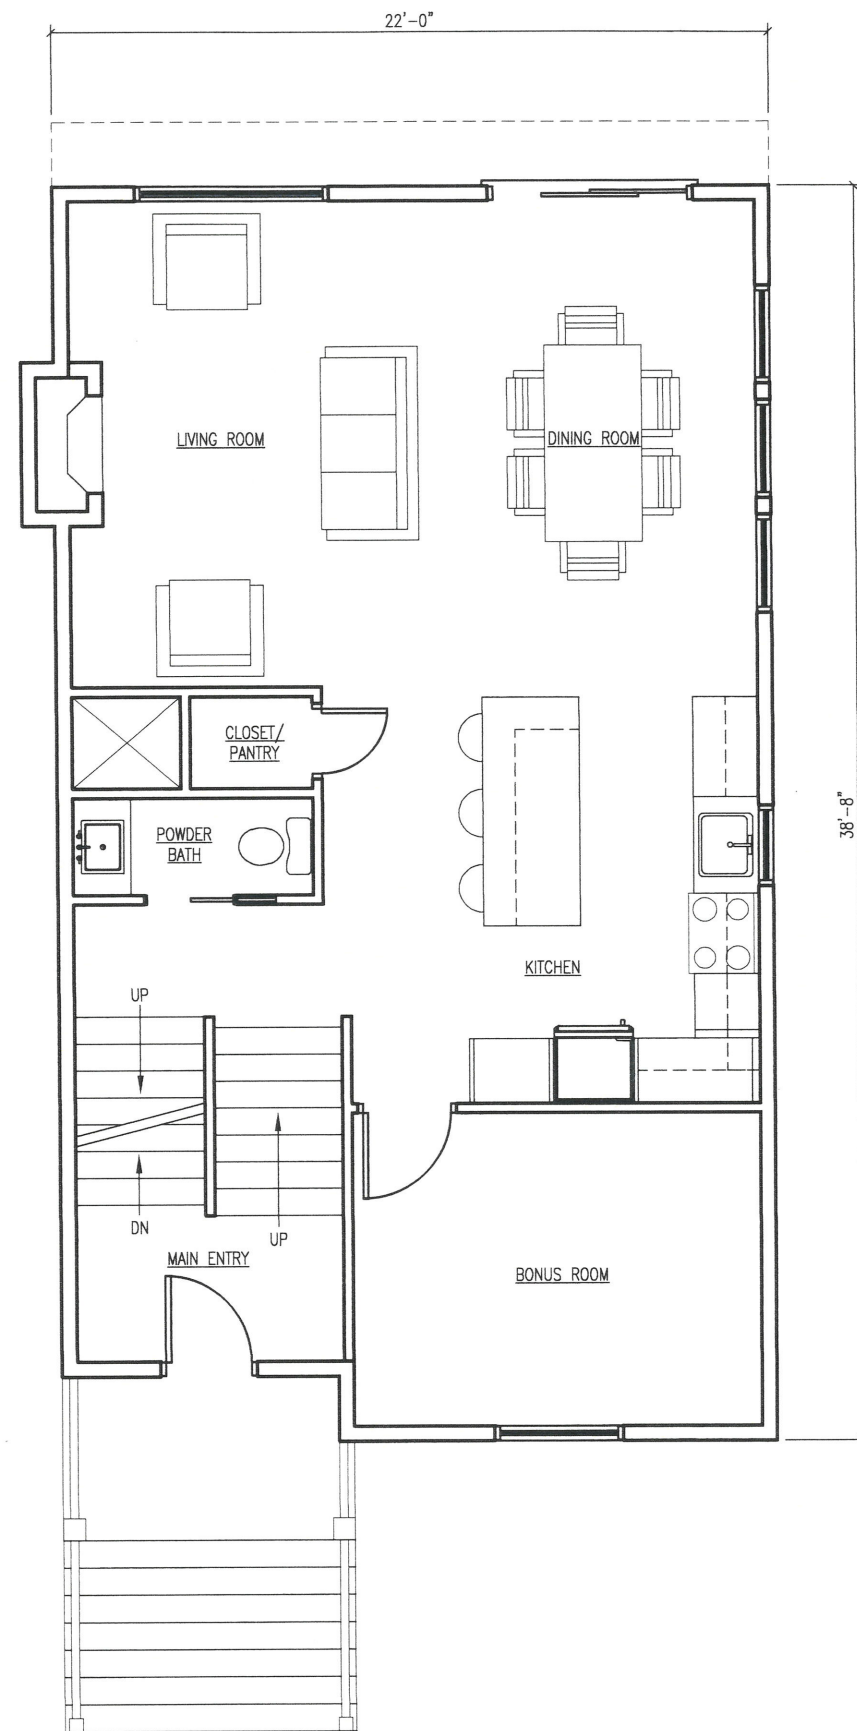

2 MAIN LEVEL
SCALE: NOT TO SCALE

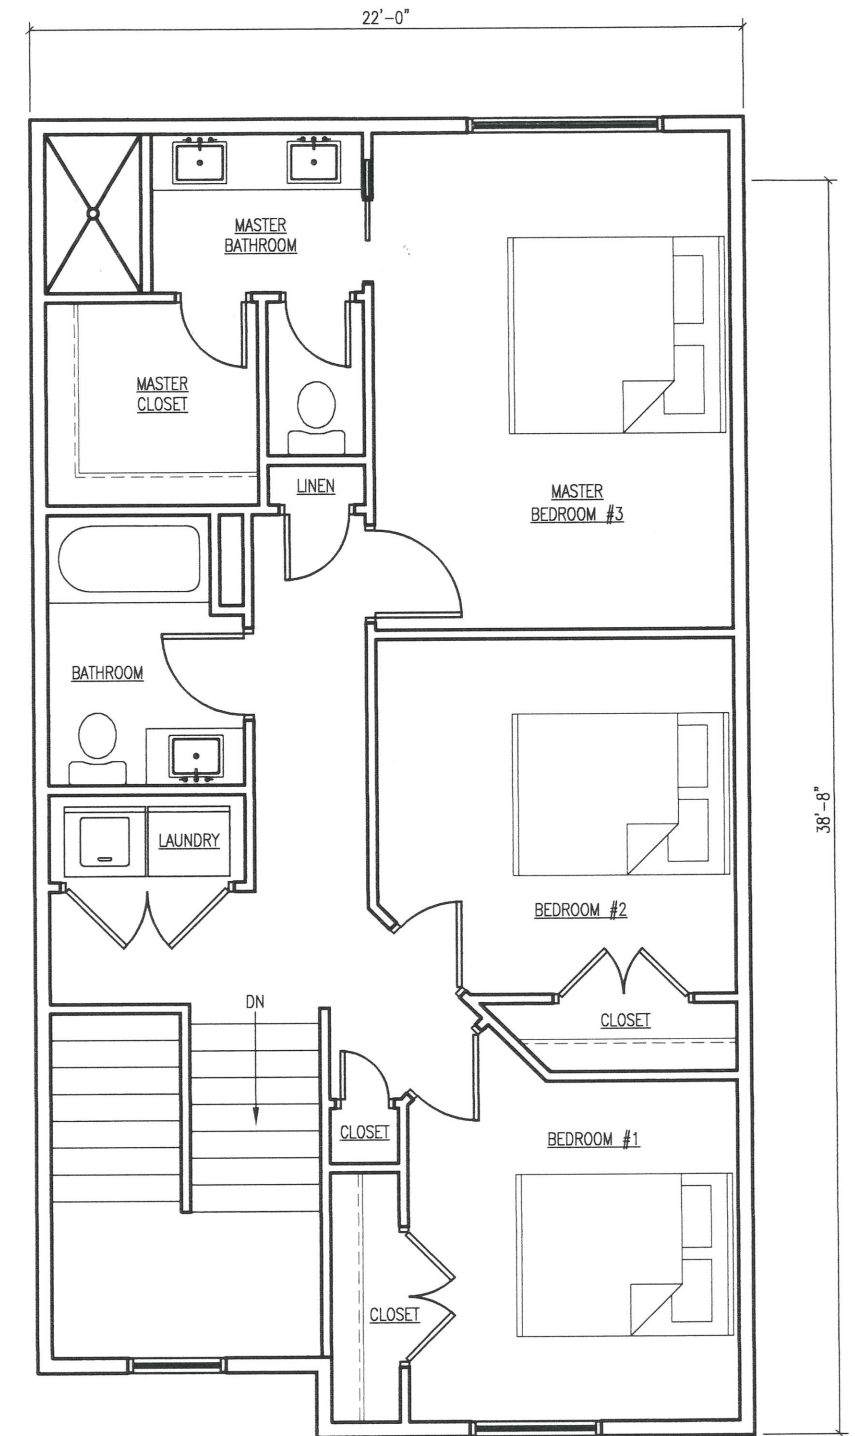

3 UPPER LEVEL
SCALE: NOT TO SCALE



1 FRONT ELEVATION
SCALE: NOT TO SCALE



2 BACK ELEVATION
SCALE: NOT TO SCALE