



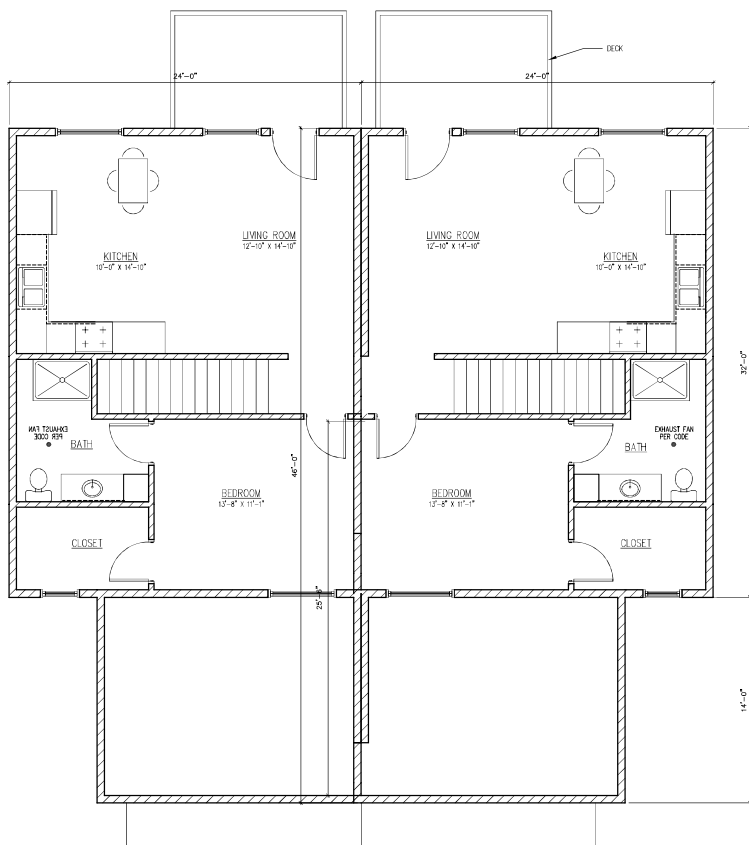

UPPER FLOOR PLAN 755 SF EA UNIT
SCALE: 1/4" = 1'-0"

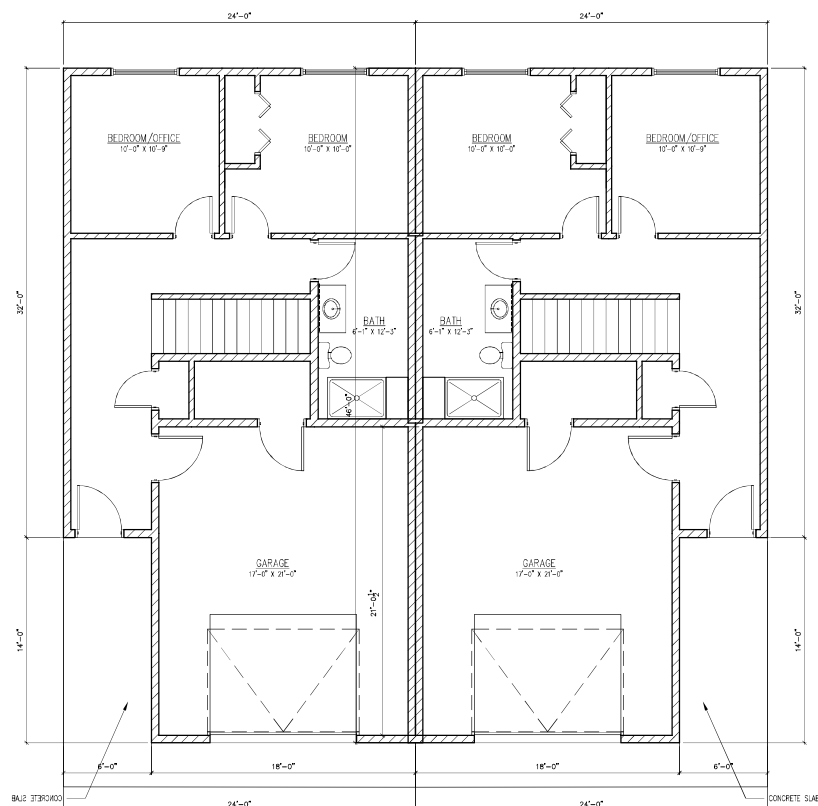

MAIN FLOOR PLAN 632 SF EA UNIT
SCALE: 1/4" = 1'-0"



PROJECT TITLE:
**SMALL HOME CONCEPT
JEFFERSON QUARRY
MANKATO, MN**

DEVELOPER:

CONSULTANTS:

GENERAL CONTRACTOR:

No.	SUBMISSIONS & REVISIONS	Date
1	DESIGN DOCUMENTS	09-27-2024

REGULATORY - Project is design build. Due to the lack of "in situ" consultation & supervision, and control over the actual construction process, and because of the well-known building code requirements & weather conditions, the architect/designer/contractor ASSUMES 100% RESPONSIBILITY for the use of these plans for any damages. This includes structural failures due to any deficiencies, omissions, or errors in the design or drawings. It is recommended you consult with a local building official prior to the start of construction. General Contractor shall verify all existing dimensions and field conditions prior to starting construction. Cross reference plans with all other consultant plans, all construction materials and specifications documents, and manufacturers current specifications and industry standards, all construction components shall meet adopted code requirements.

FLOOR PLANS
ELEVATIONS

PROJ. NO.: C2412
DATE: 09-27-2024
DRAWN BY: JMS
CHECKED BY:

A2