


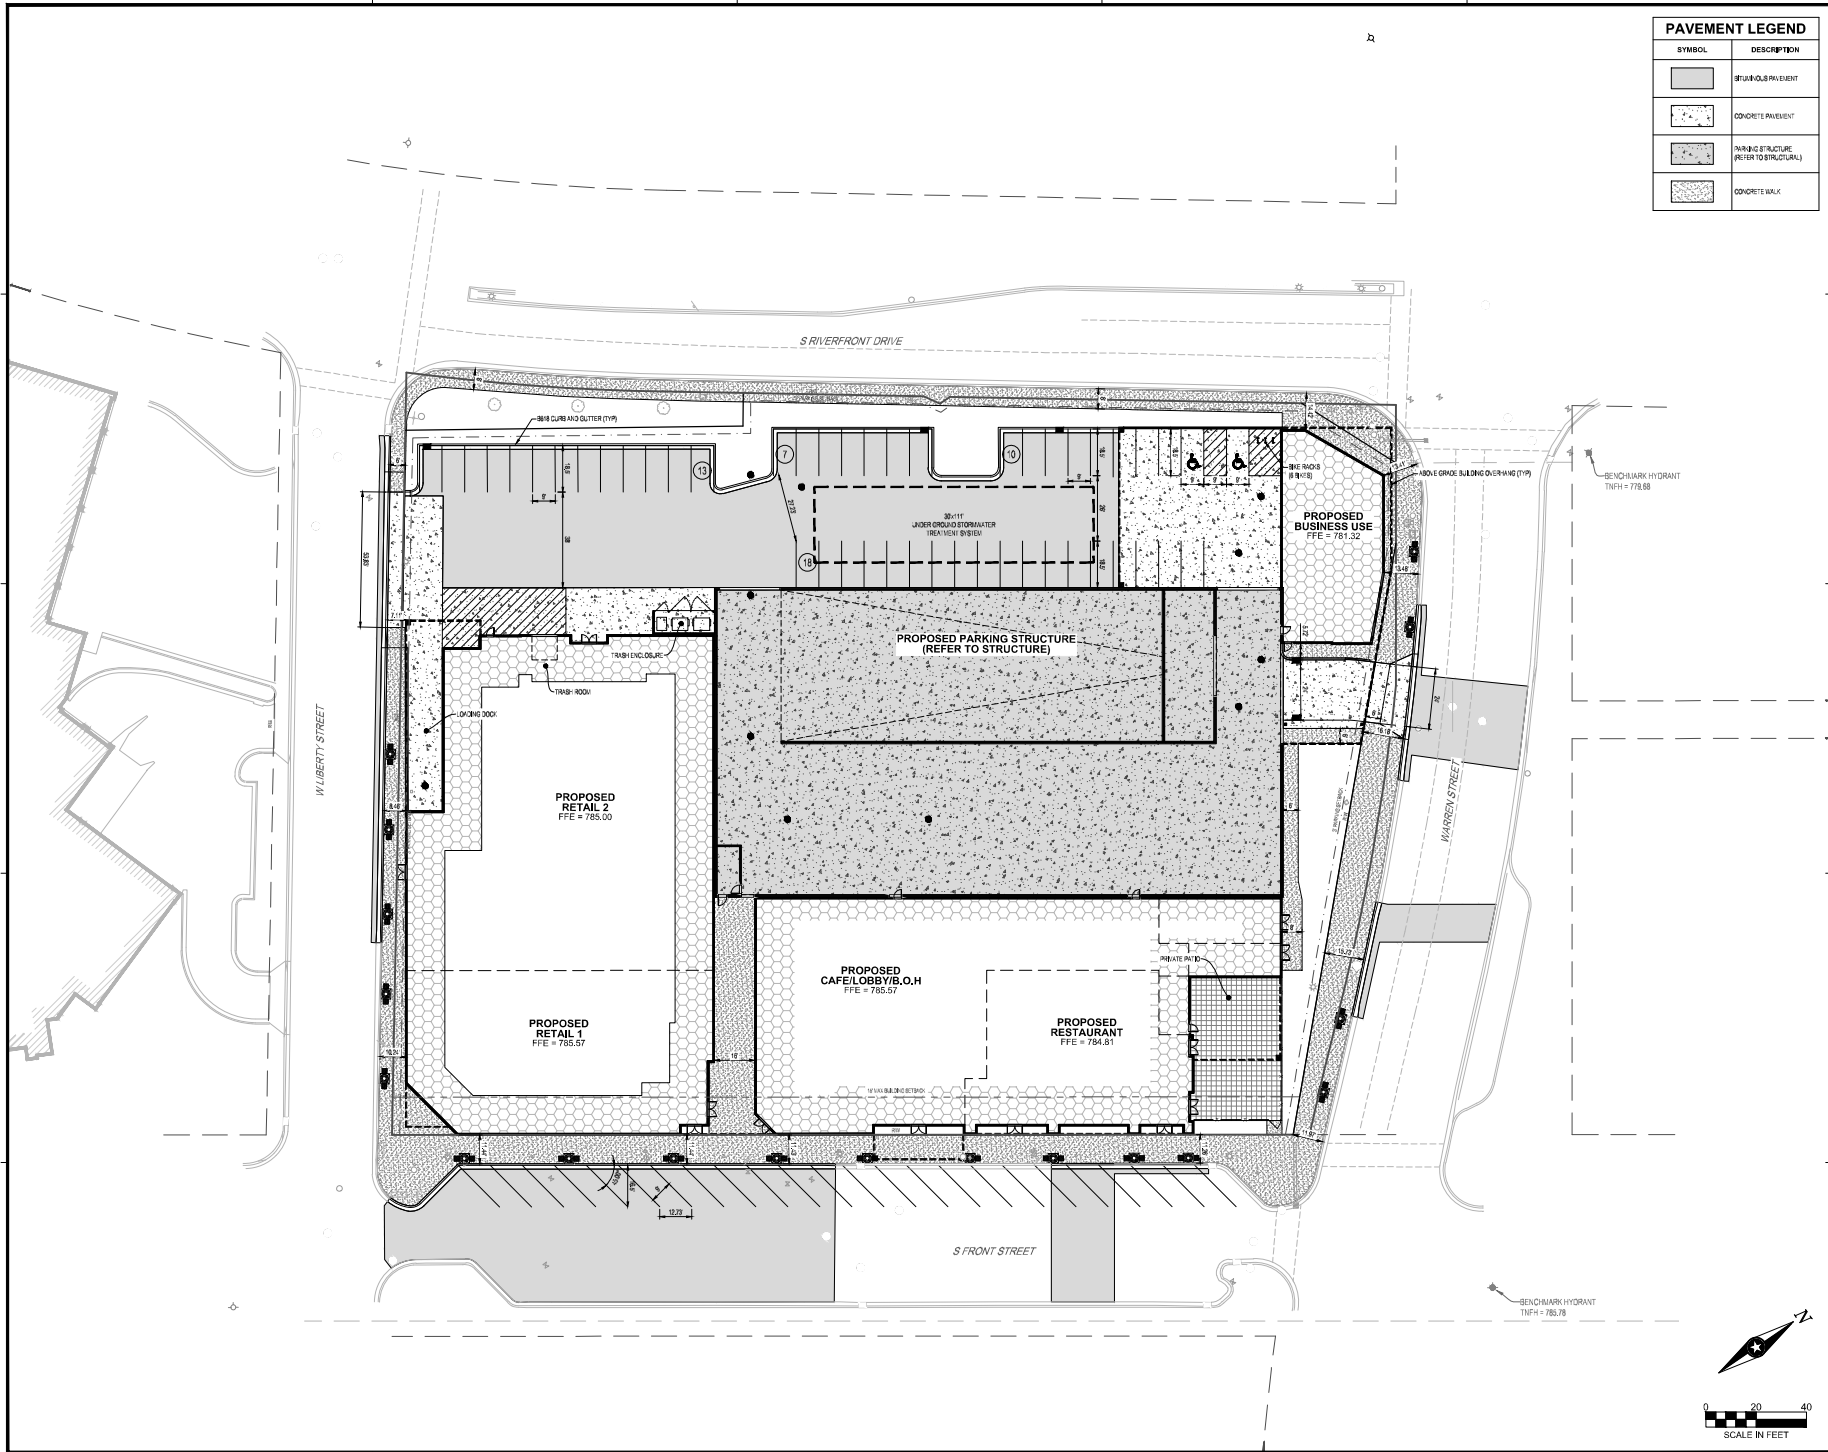

PAVEMENT LEGEND	
SYMBOL	DESCRIPTION
	GROUND COVER PAVEMENT
	CONCRETE PAVEMENT
	PARKING STRUCTURE (REFER TO STRUCTURE)
	CONCRETE WALK



THESEY CERTIFY THAT THIS PLAN, SPECIFICATION OR REPORT WAS PREPARED BY ME OR UNDER MY DIRECT SUPERVISION AND THAT I AM A DULY LICENSED PROFESSIONAL ENGINEER UNDER THE LAWS OF THE STATE OF MINNESOTA.

DATE: L.E.C. NO.:

THESEY CERTIFY THAT THIS PLAN, SPECIFICATION OR REPORT WAS PREPARED BY ME OR UNDER MY DIRECT SUPERVISION AND THAT I AM A DULY LICENSED LANDSCAPE ARCHITECT UNDER THE LAWS OF THE STATE OF MINNESOTA.

DATE: L.E.C. NO.:

SHEET NOT VALID UNLESS THIS TEXT IS COLORED

THIS DOCUMENT IS THE PROPERTY OF I&S GROUP, P.C. AND MAY NOT BE REPRODUCED OR COPIED WITHOUT PRIOR WRITTEN CONSENT. © 2024 I&S GROUP, P.C.

PROJECT

FRONT STREET PLACE
MIXED USE DEVELOPMENT

MANKATO MINNESOTA

DATE	REVISION SCHEDULE	DESCRIPTION	BY

PROJECT NO.	25-33587
FILE NAME	250322-03587
DRAWN BY	SMW
DESIGNED BY	SMW, NLP
REVIEWED BY	NLP
ORIGINAL ISSUE DATE	----
CLIENT PROJECT NO.	----

TITLE

SITE PLAN

SHEET

C3-10

PRELIMINARY NOT FOR CONSTRUCTION