




811 Glenwood Avenue
Suite 390
Minneapolis, Minnesota

952.541.9969

planforcegroup.com

GROH FARM TWIN
HOMES

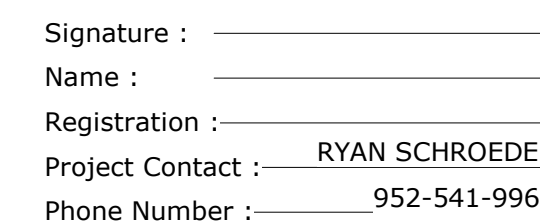


ISSUED FOR PERMIT:
00/00/0000

[illegible]

FLOOR PLAN - LEVEL 01

PROJECT 26050
DRAWN GRT
CHECKED RAS

A11

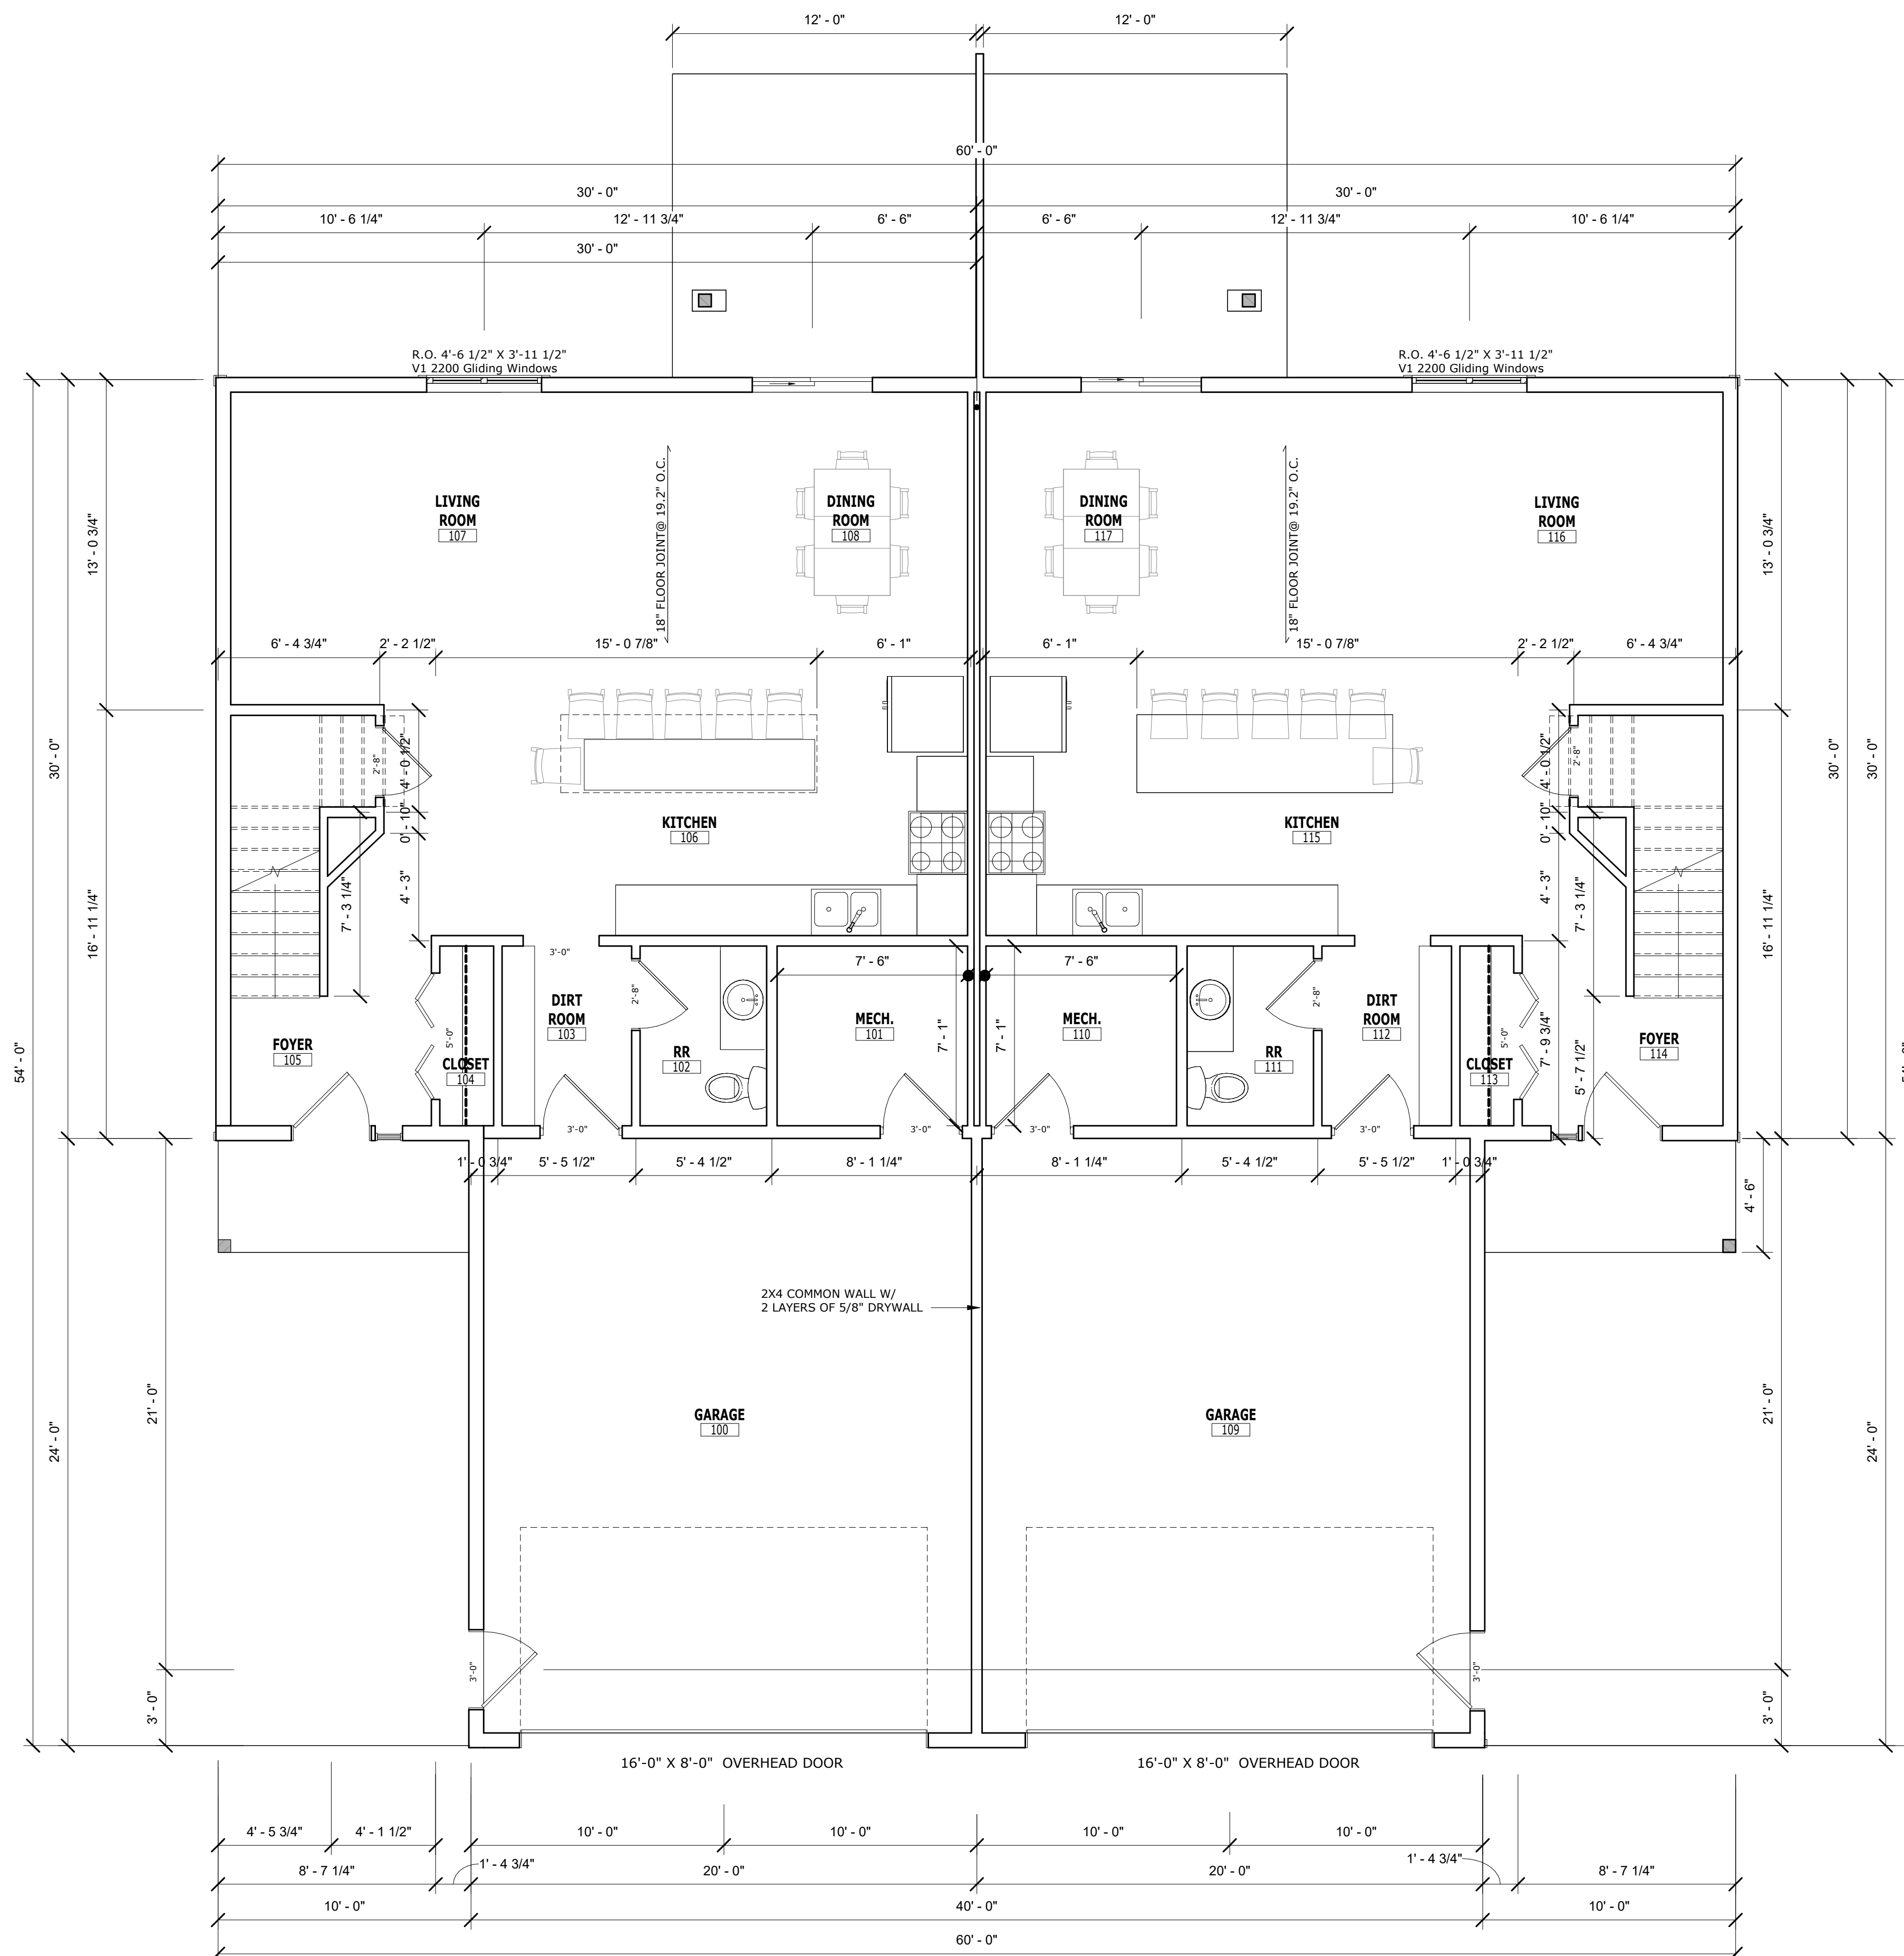


1 FLOOR PLAN - LEVEL 01
1/4" = 1'-0"



952.541.9969

planforcegroup.com

GROH FARM TWIN
HOMES

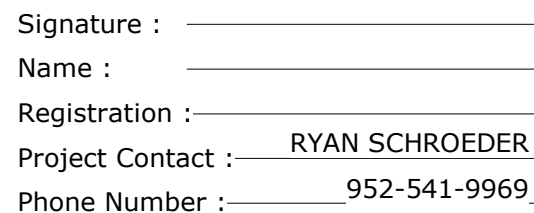


ISSUED FOR PERMIT:
00/00/0000

[illegible]

FLOOR PLAN - LEVEL 02

PROJECT 26050
DRAWN GRT
CHECKED RAS

A112

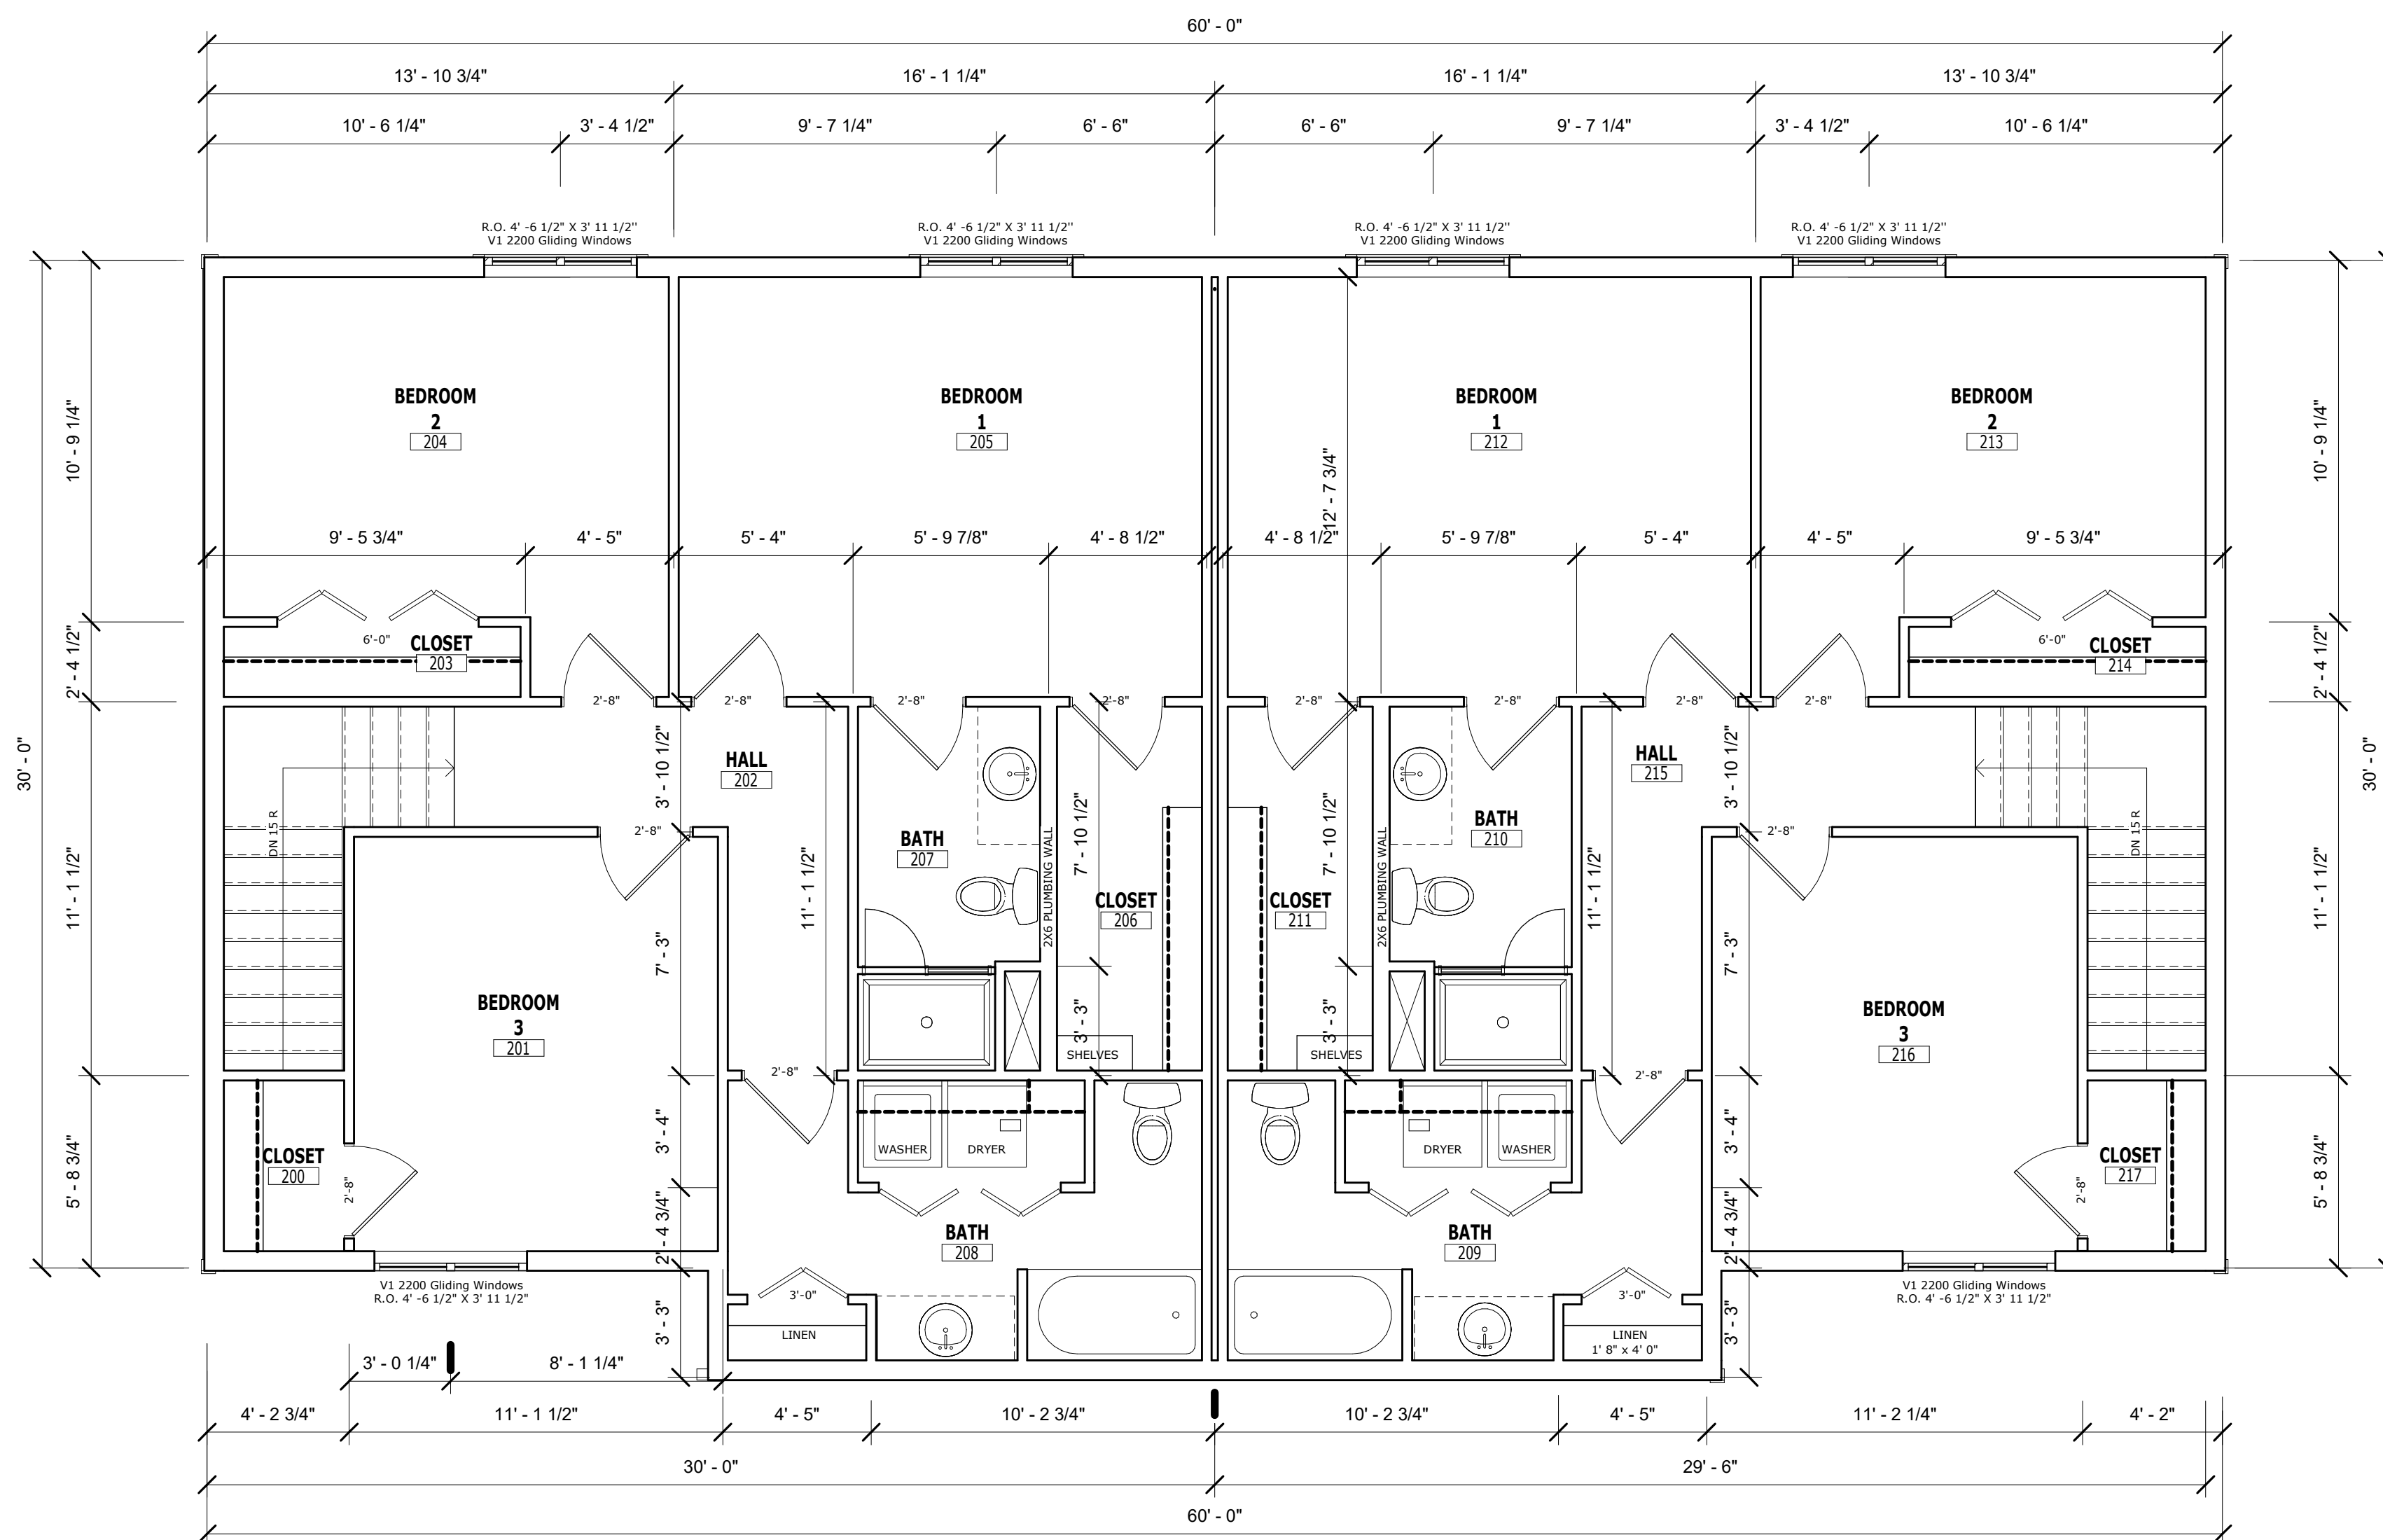

1 SECOND LEVEL
1/4" = 1'-0"



811 Glenwood Avenue
Suite 390
Minneapolis, Minnesota

952.541.9969

planforcegroup.com

GROH FARM TWIN
HOMES



Signature : _____

Name : _____

Registration : _____

Project Contact : RYAN SCHROEDE

Phone Number : _____ 952-541-996


ISSUED FOR PERMIT:
00/00/0000

[illegible]

ROOF PLAN

PROJECT 26050
DRAWN GRT
CHECKED RAS

A191

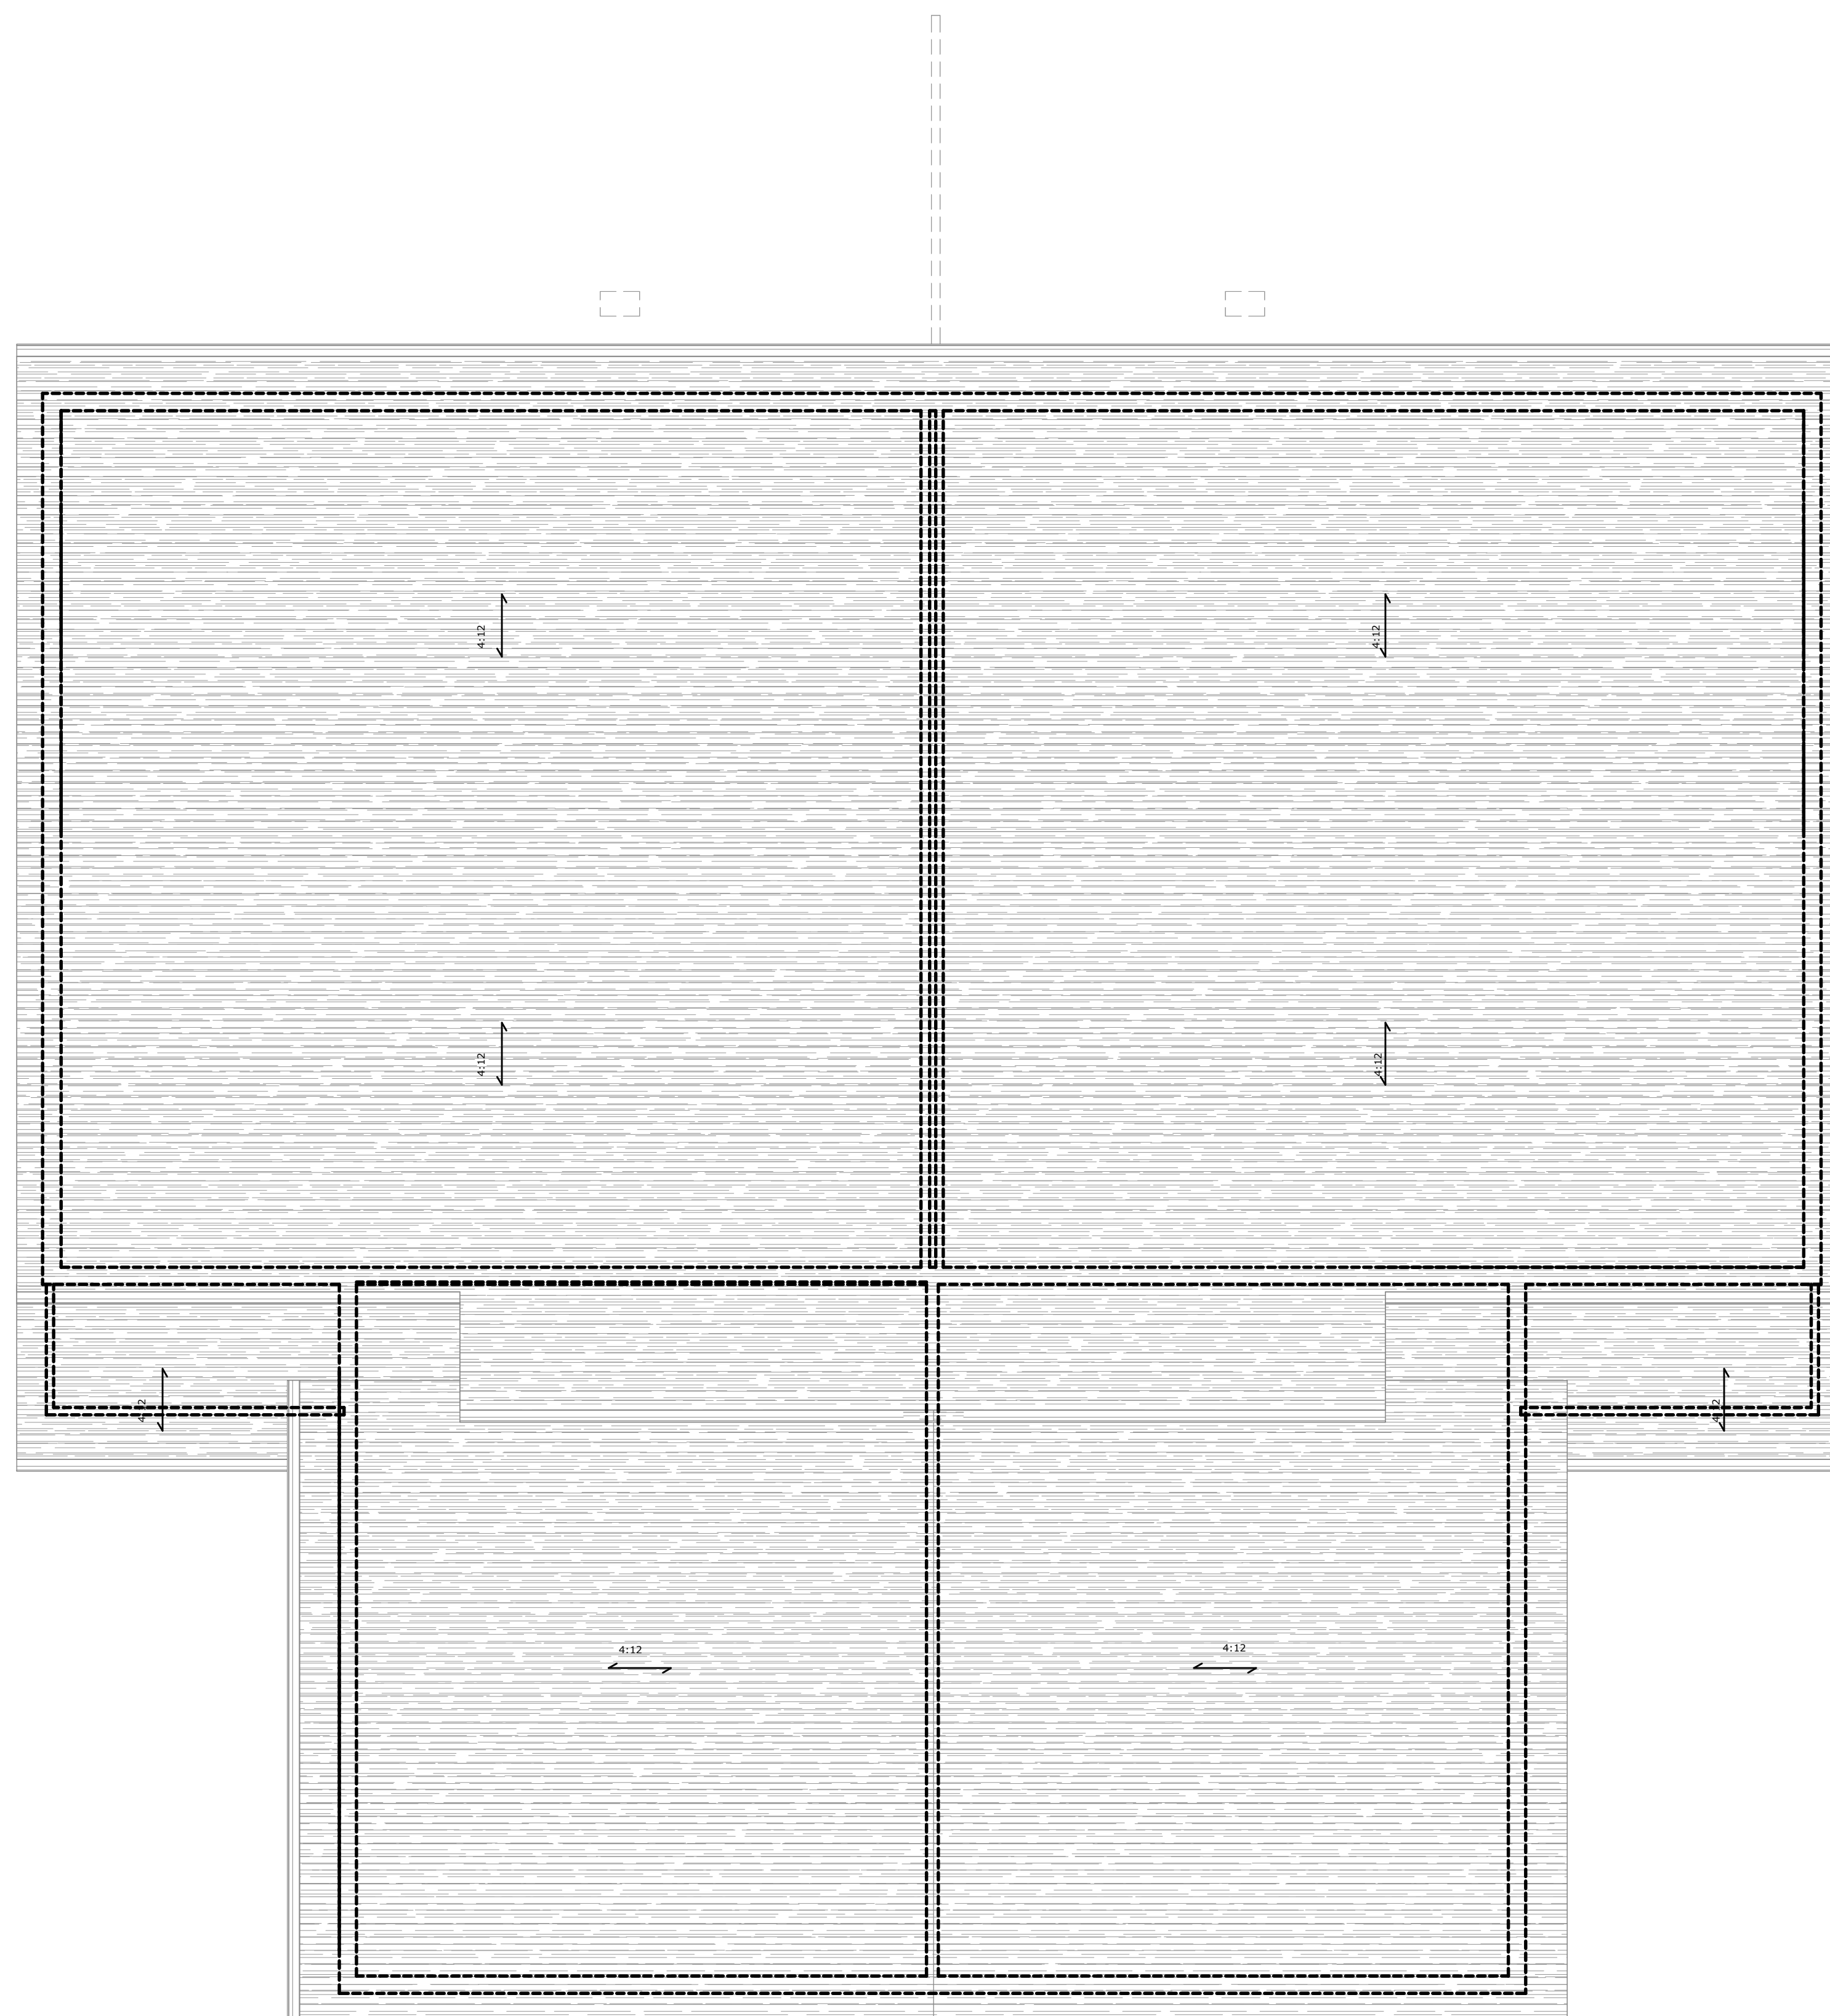

1 ROOF PLAN
1/4" = 1'-0"



811 Glenwood Avenue
Suite 390
Minneapolis, Minnesota

952.541.9969

planforcegroup.com

GROH FARM TWIN
HOMES



Signature : _____
Name : _____
Registration : _____
Project Contact : _____ RYAN SCHROEDER
Phone Number : _____ 952-541-9969


ISSUED FOR PERMIT:
00/00/0000

[illegible]


EXTERIOR ELEVATIONS

PROJECT 26050
DRAWN GRT
CHECKED RAS


A200

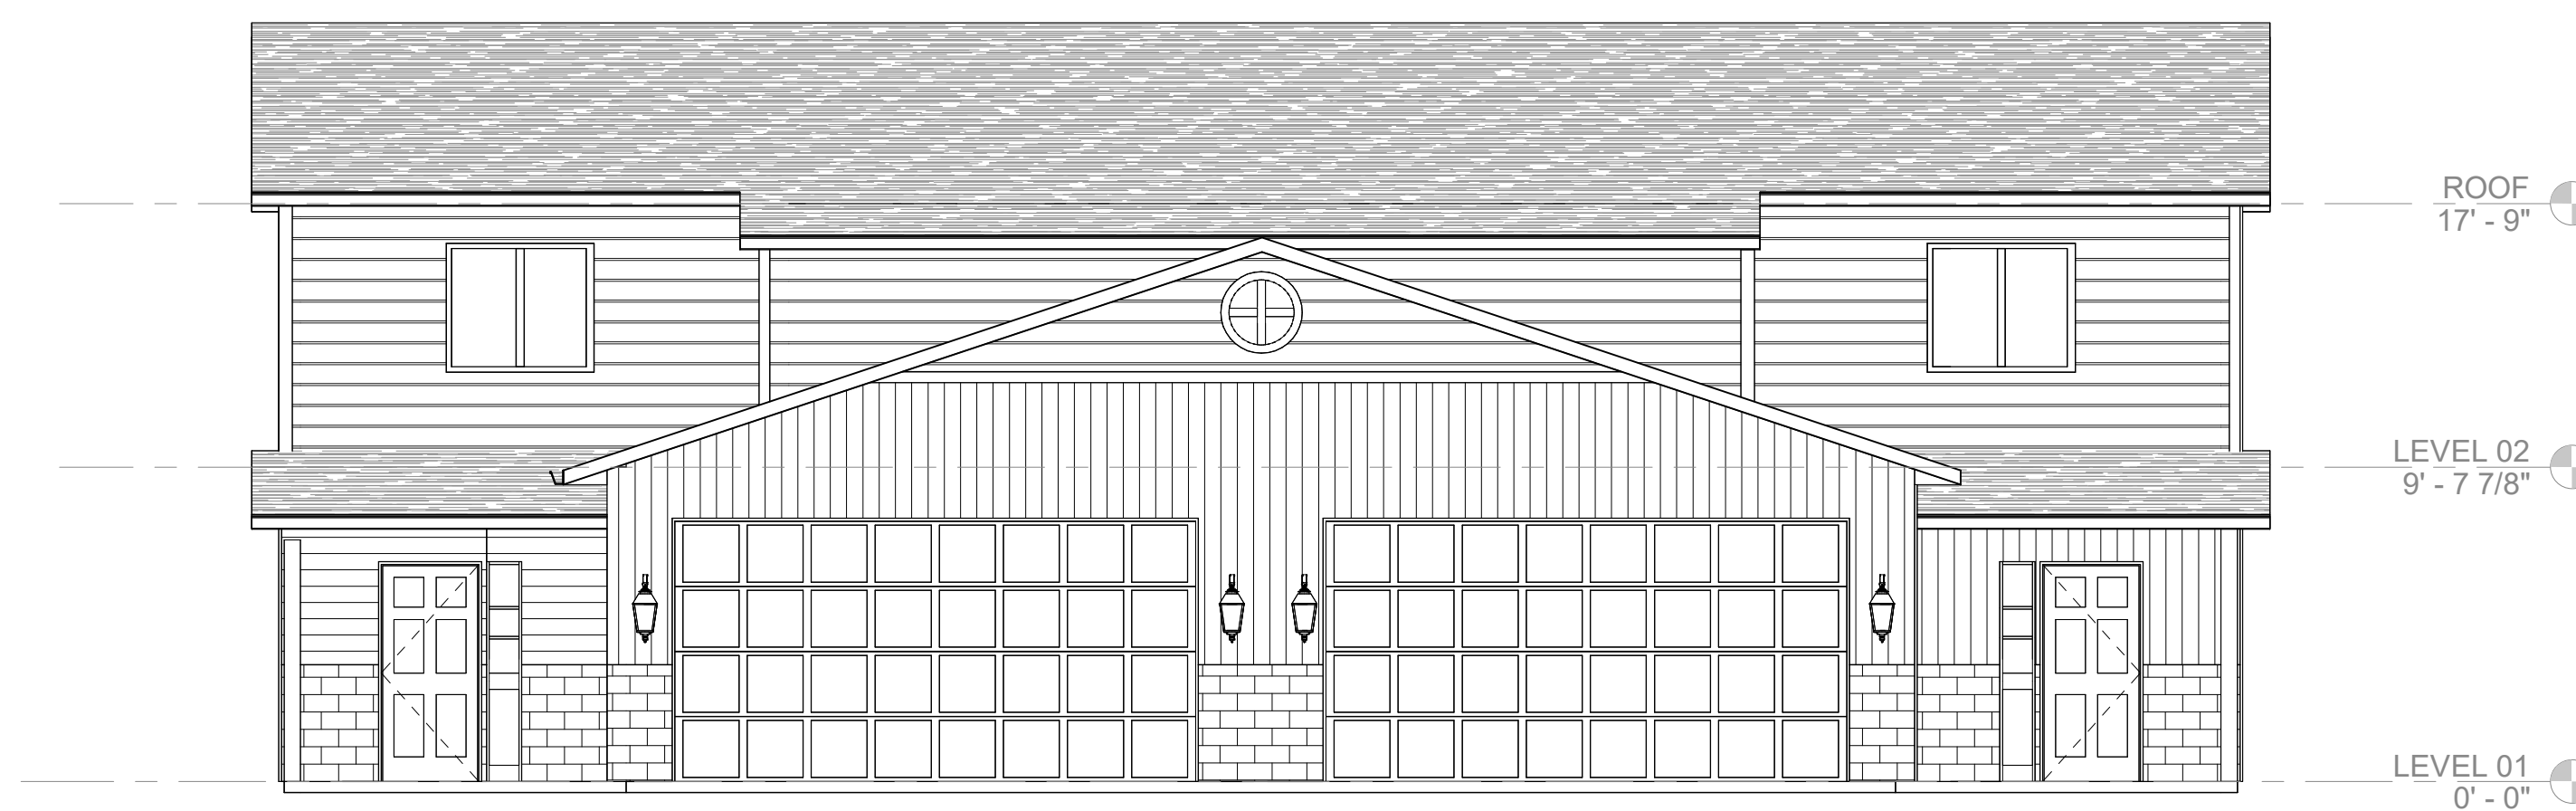

1 FRONT ELEVATION
3/16" = 1'-0"

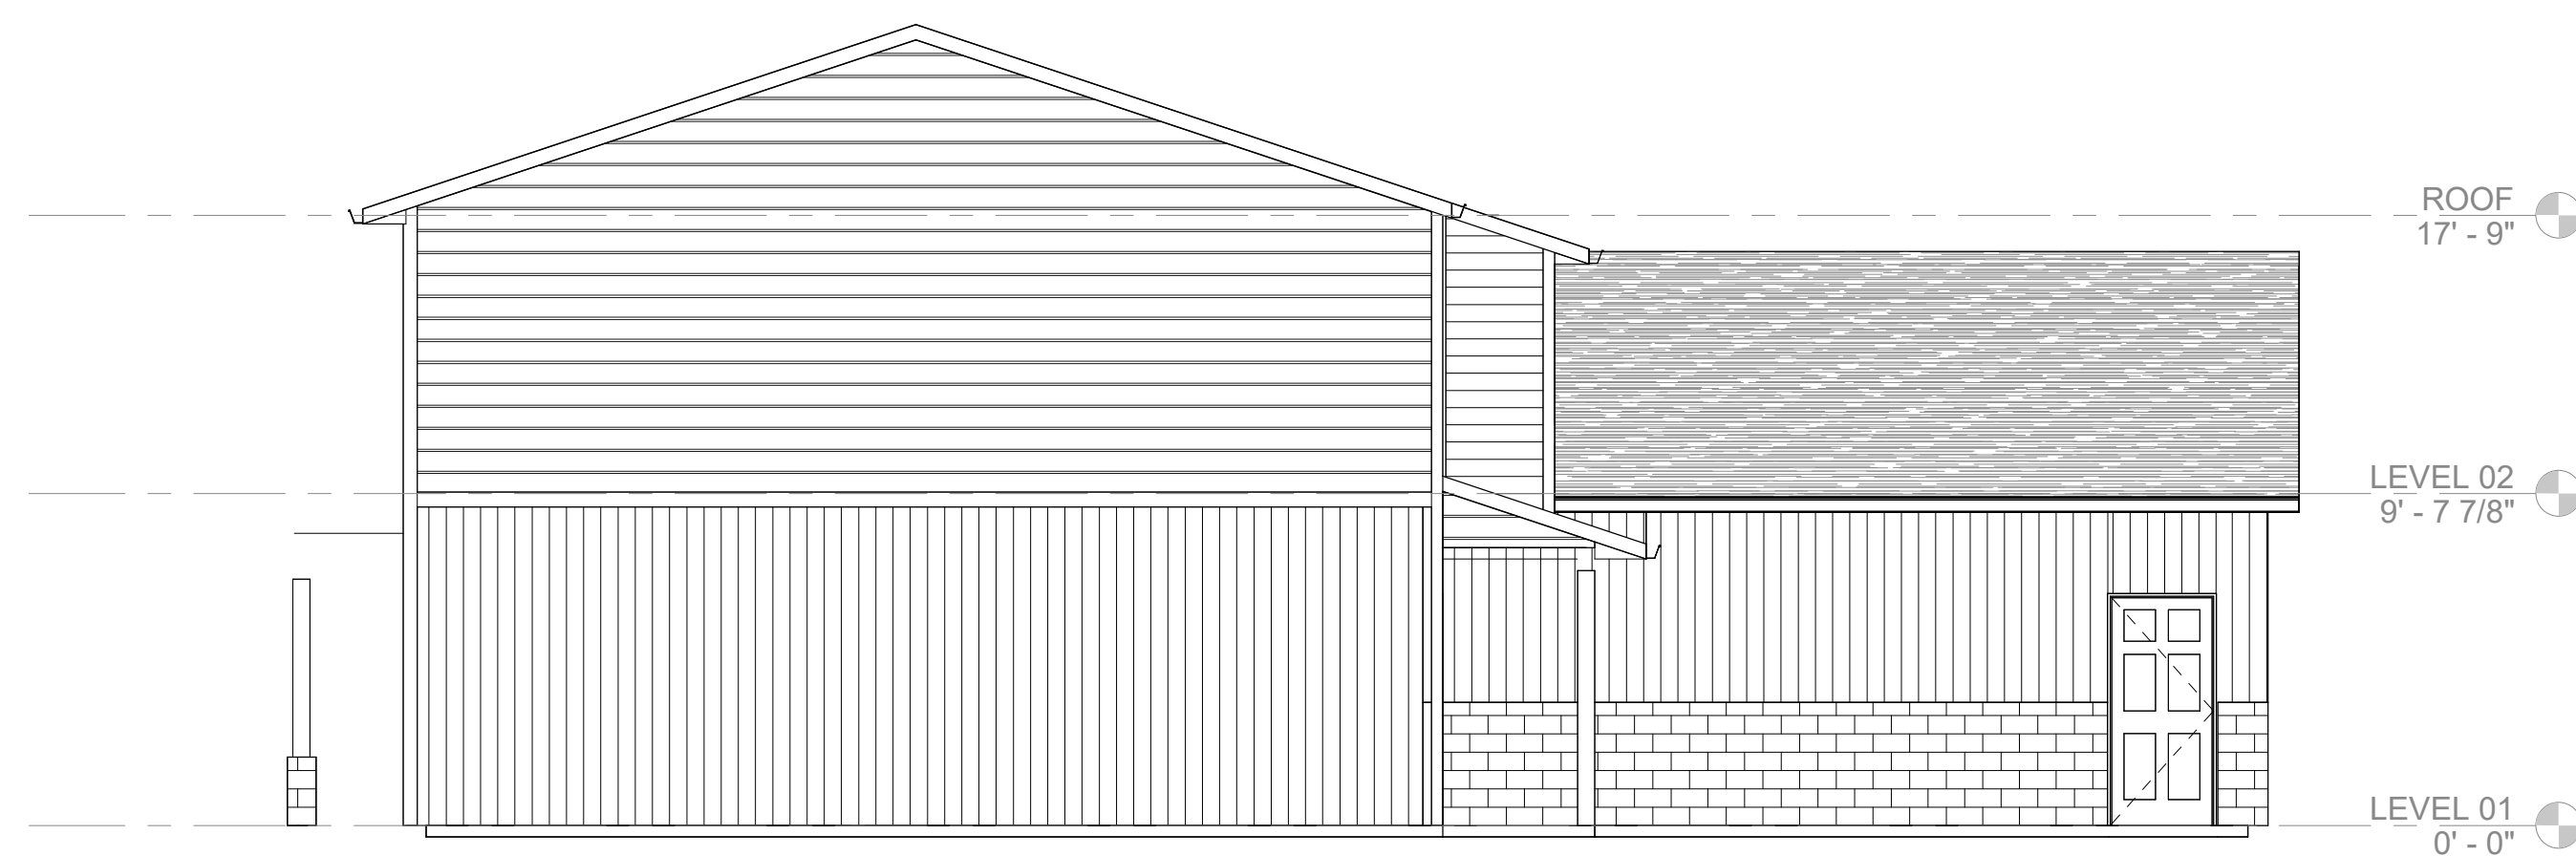

2 LEFT ELEVATION
 $\frac{3}{16}'' = 1'-0''$

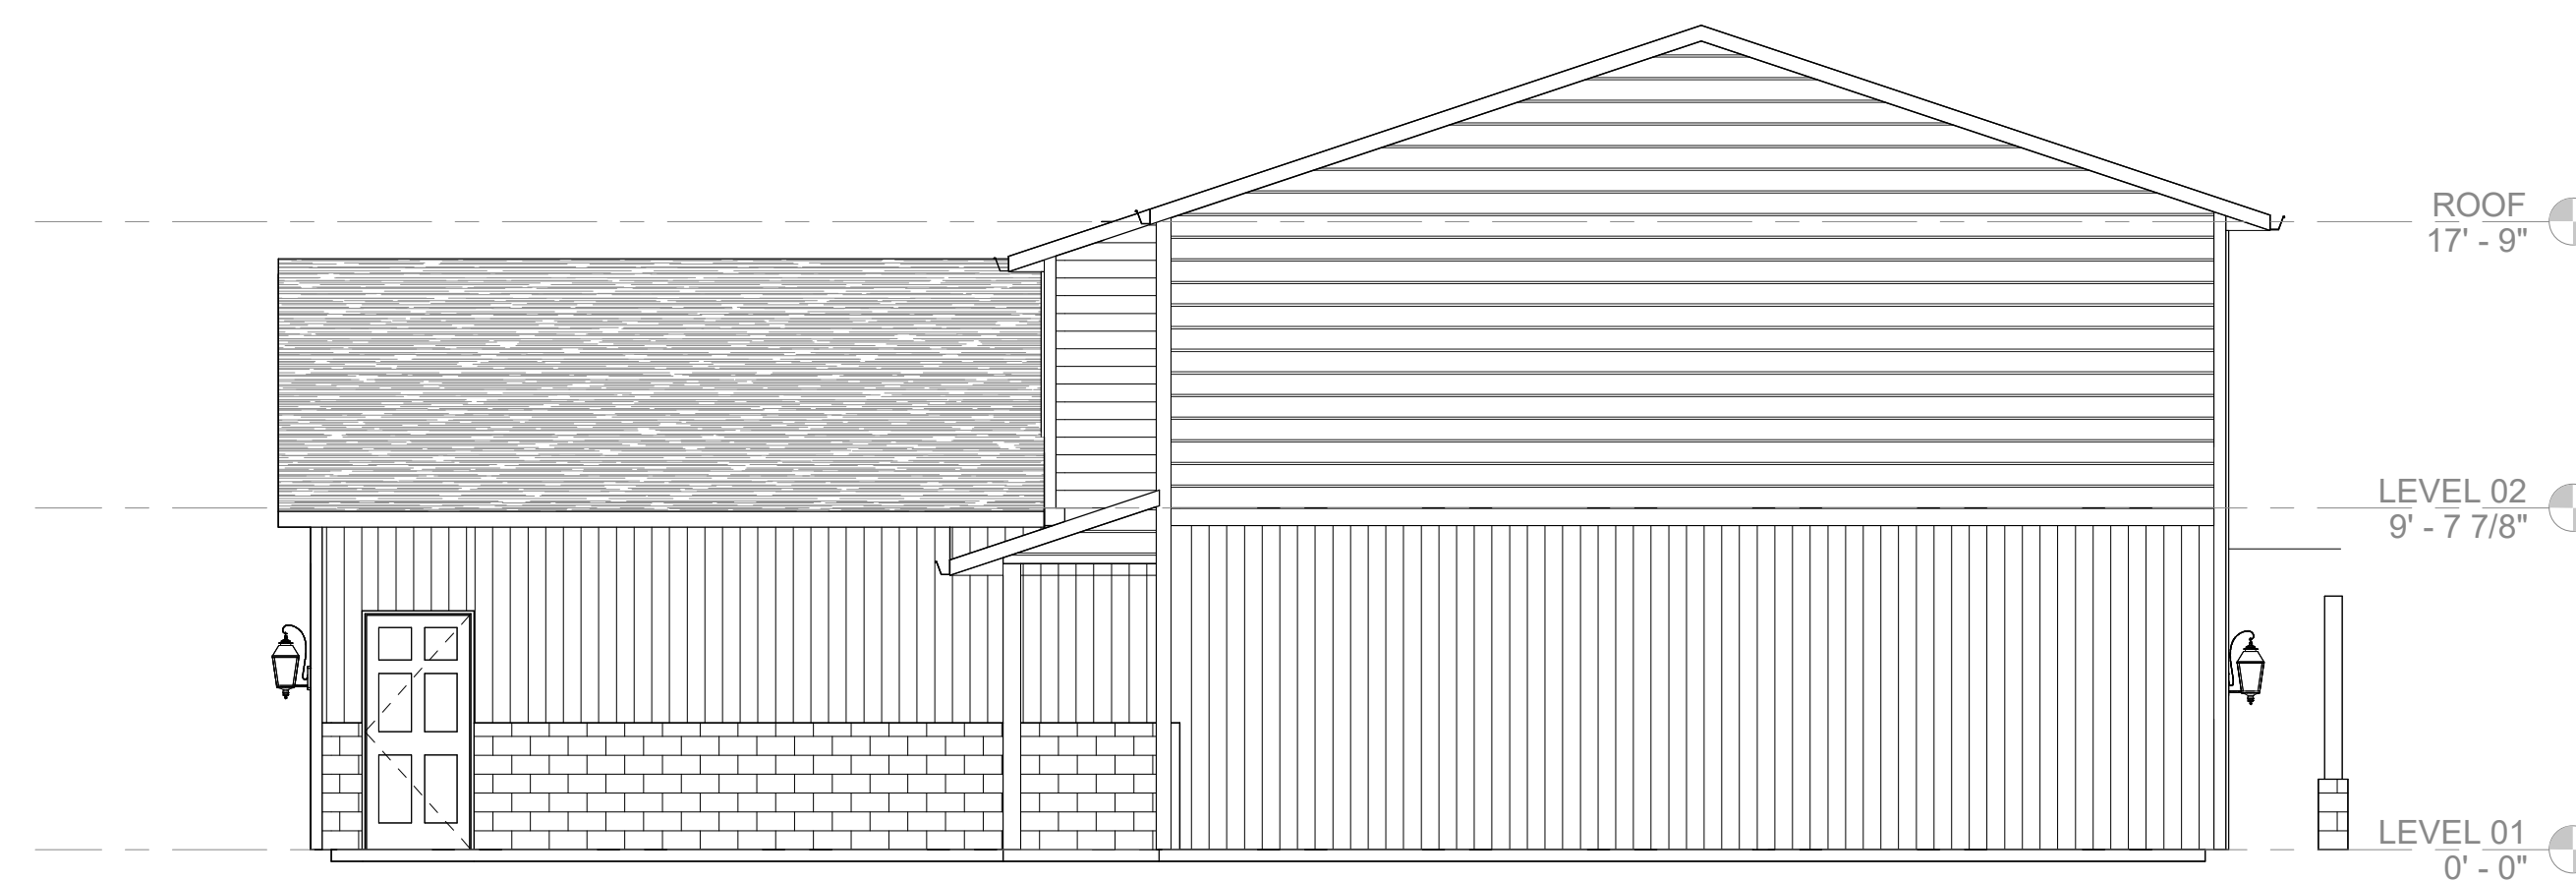

3 RIGHT ELEVATION
3/16" = 1'-0"



4 BACK ELEVATION
3/16" = 1'-0"