



PRELIMINARY NOT FOR CONSTRUCTION

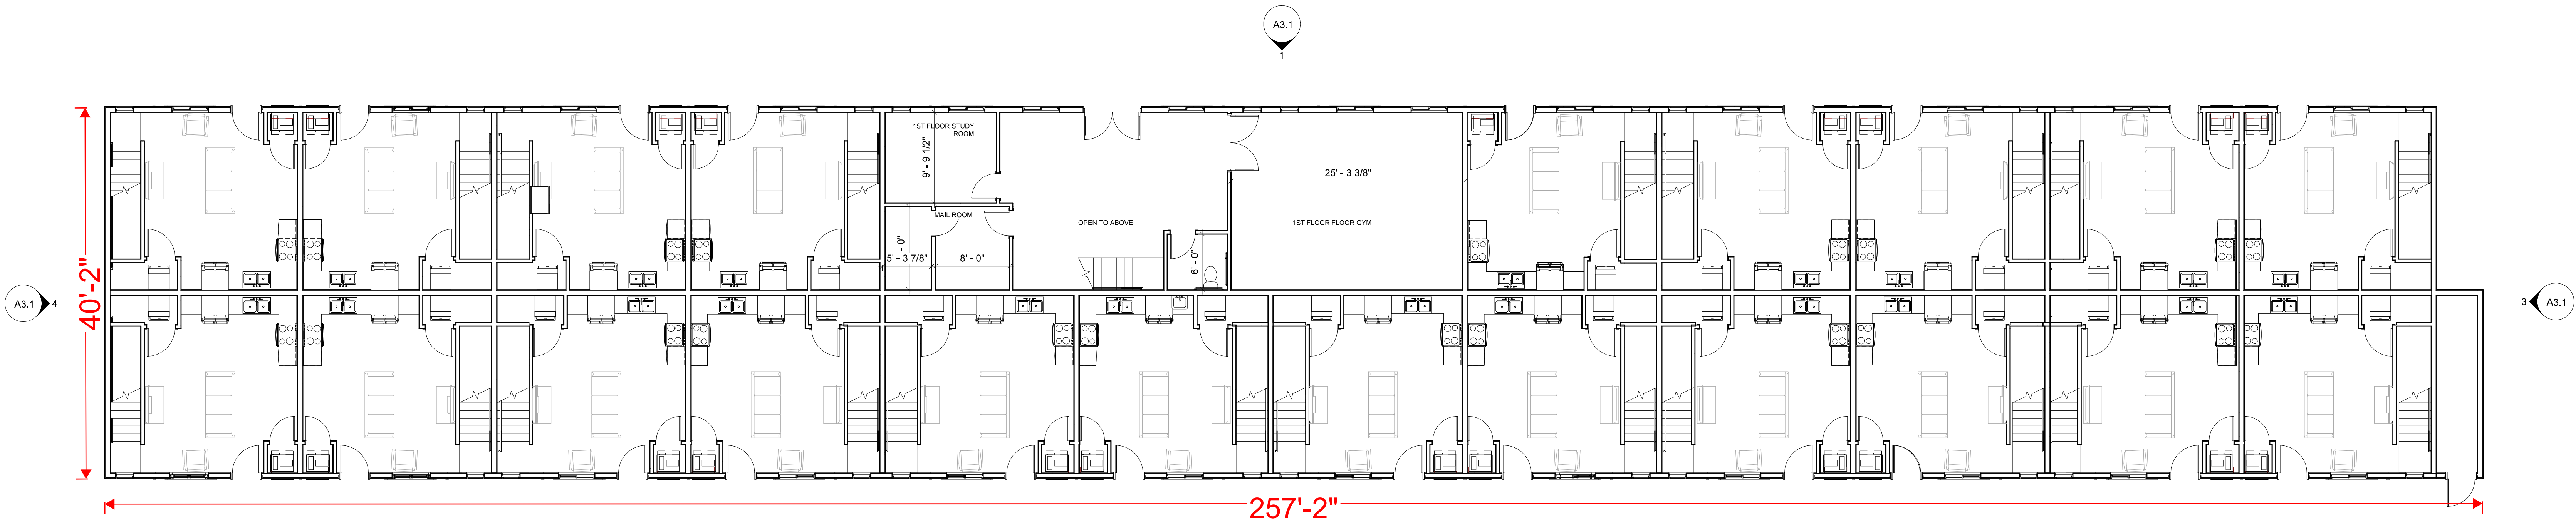



1 FLOOR PLAN - MAIN LEVEL
SCALE: 1/8" = 1'-0"

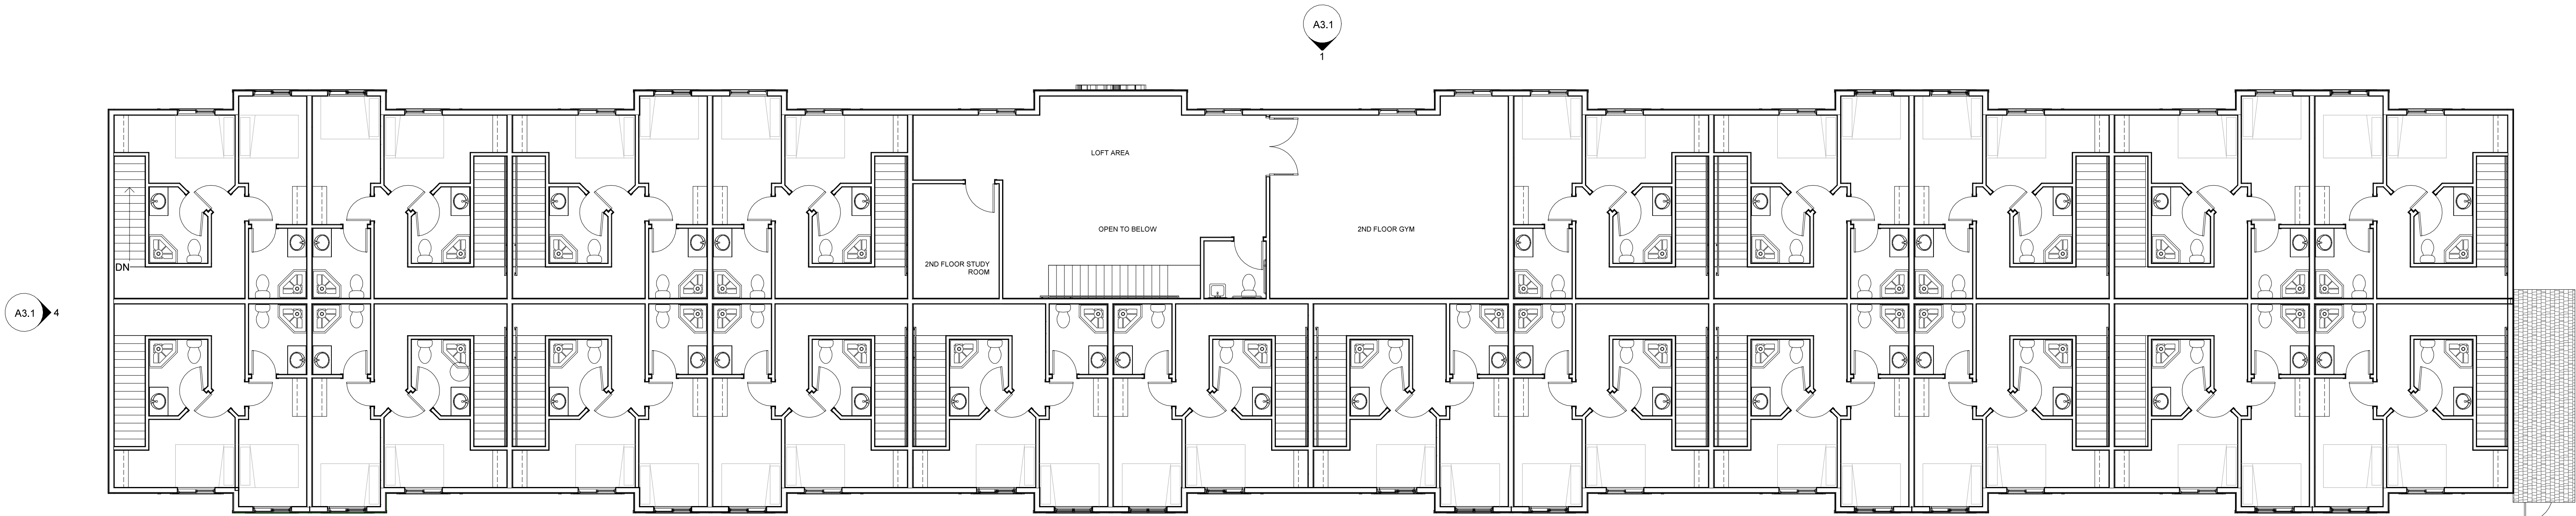


2 FLOOR PLAN - SECOND LEVEL
SCALE: 1/8" = 1'-0"

PRELIMINARY NOT FOR CONSTRUCTION

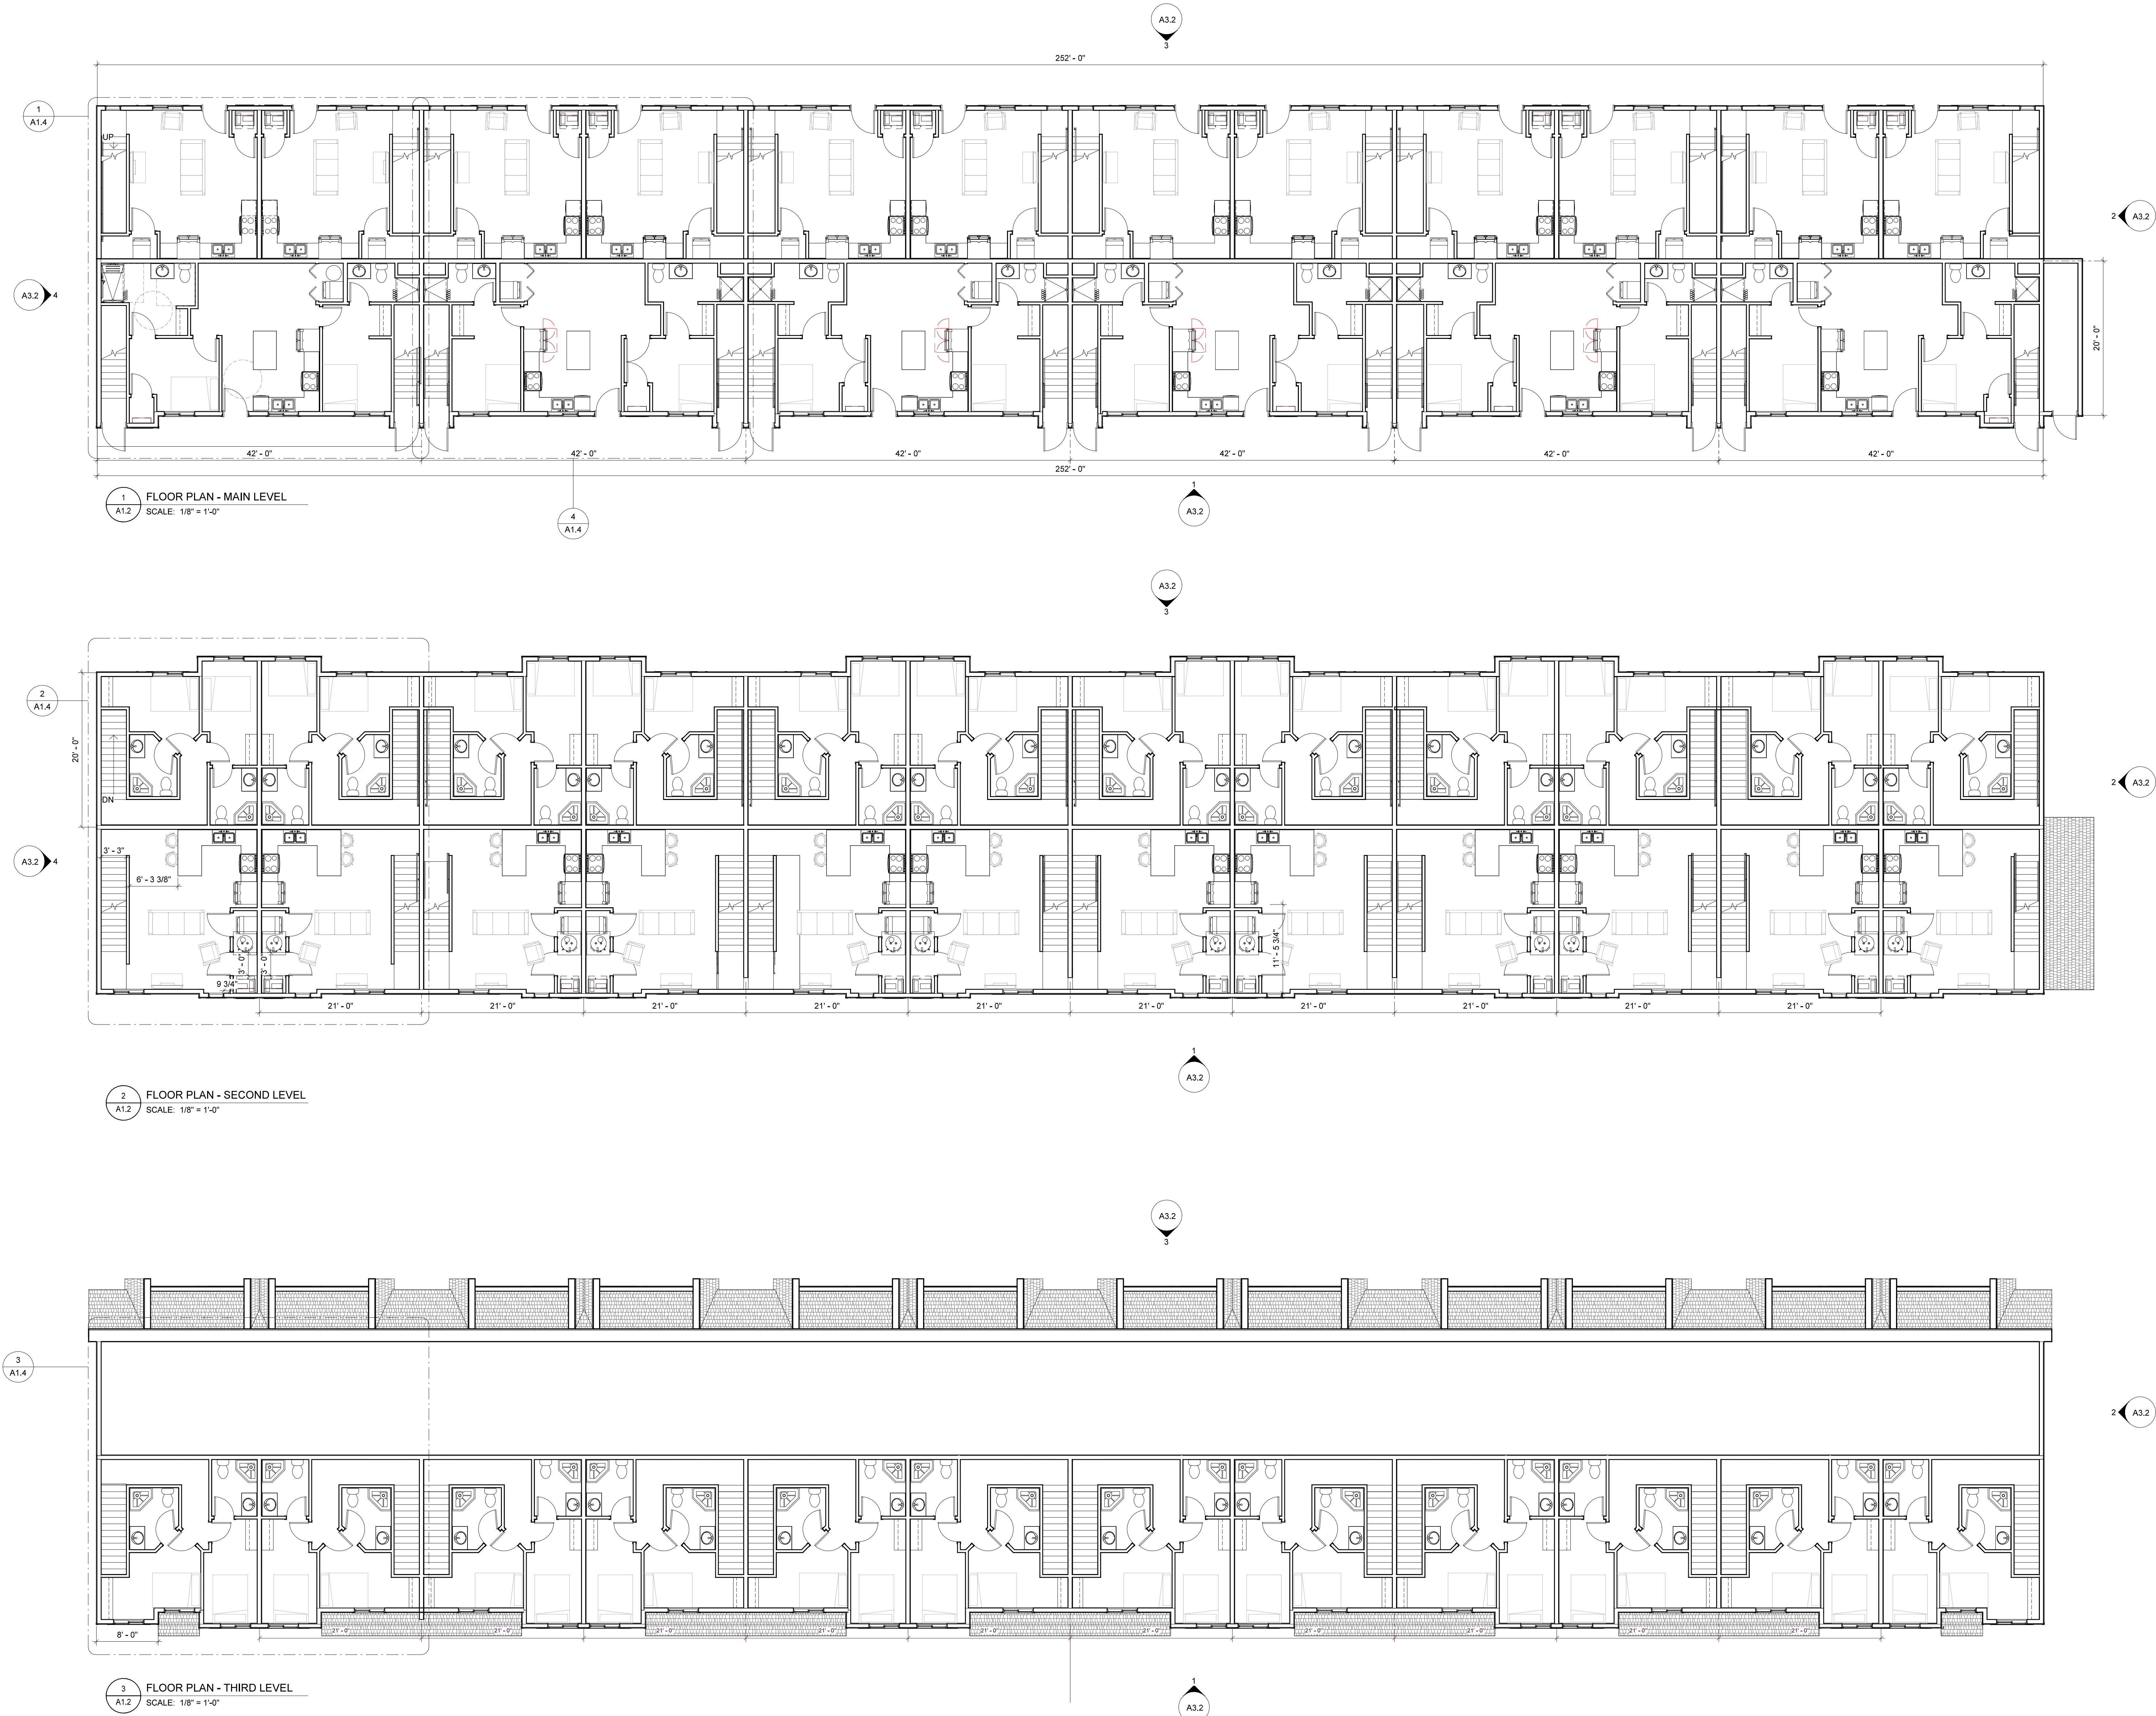


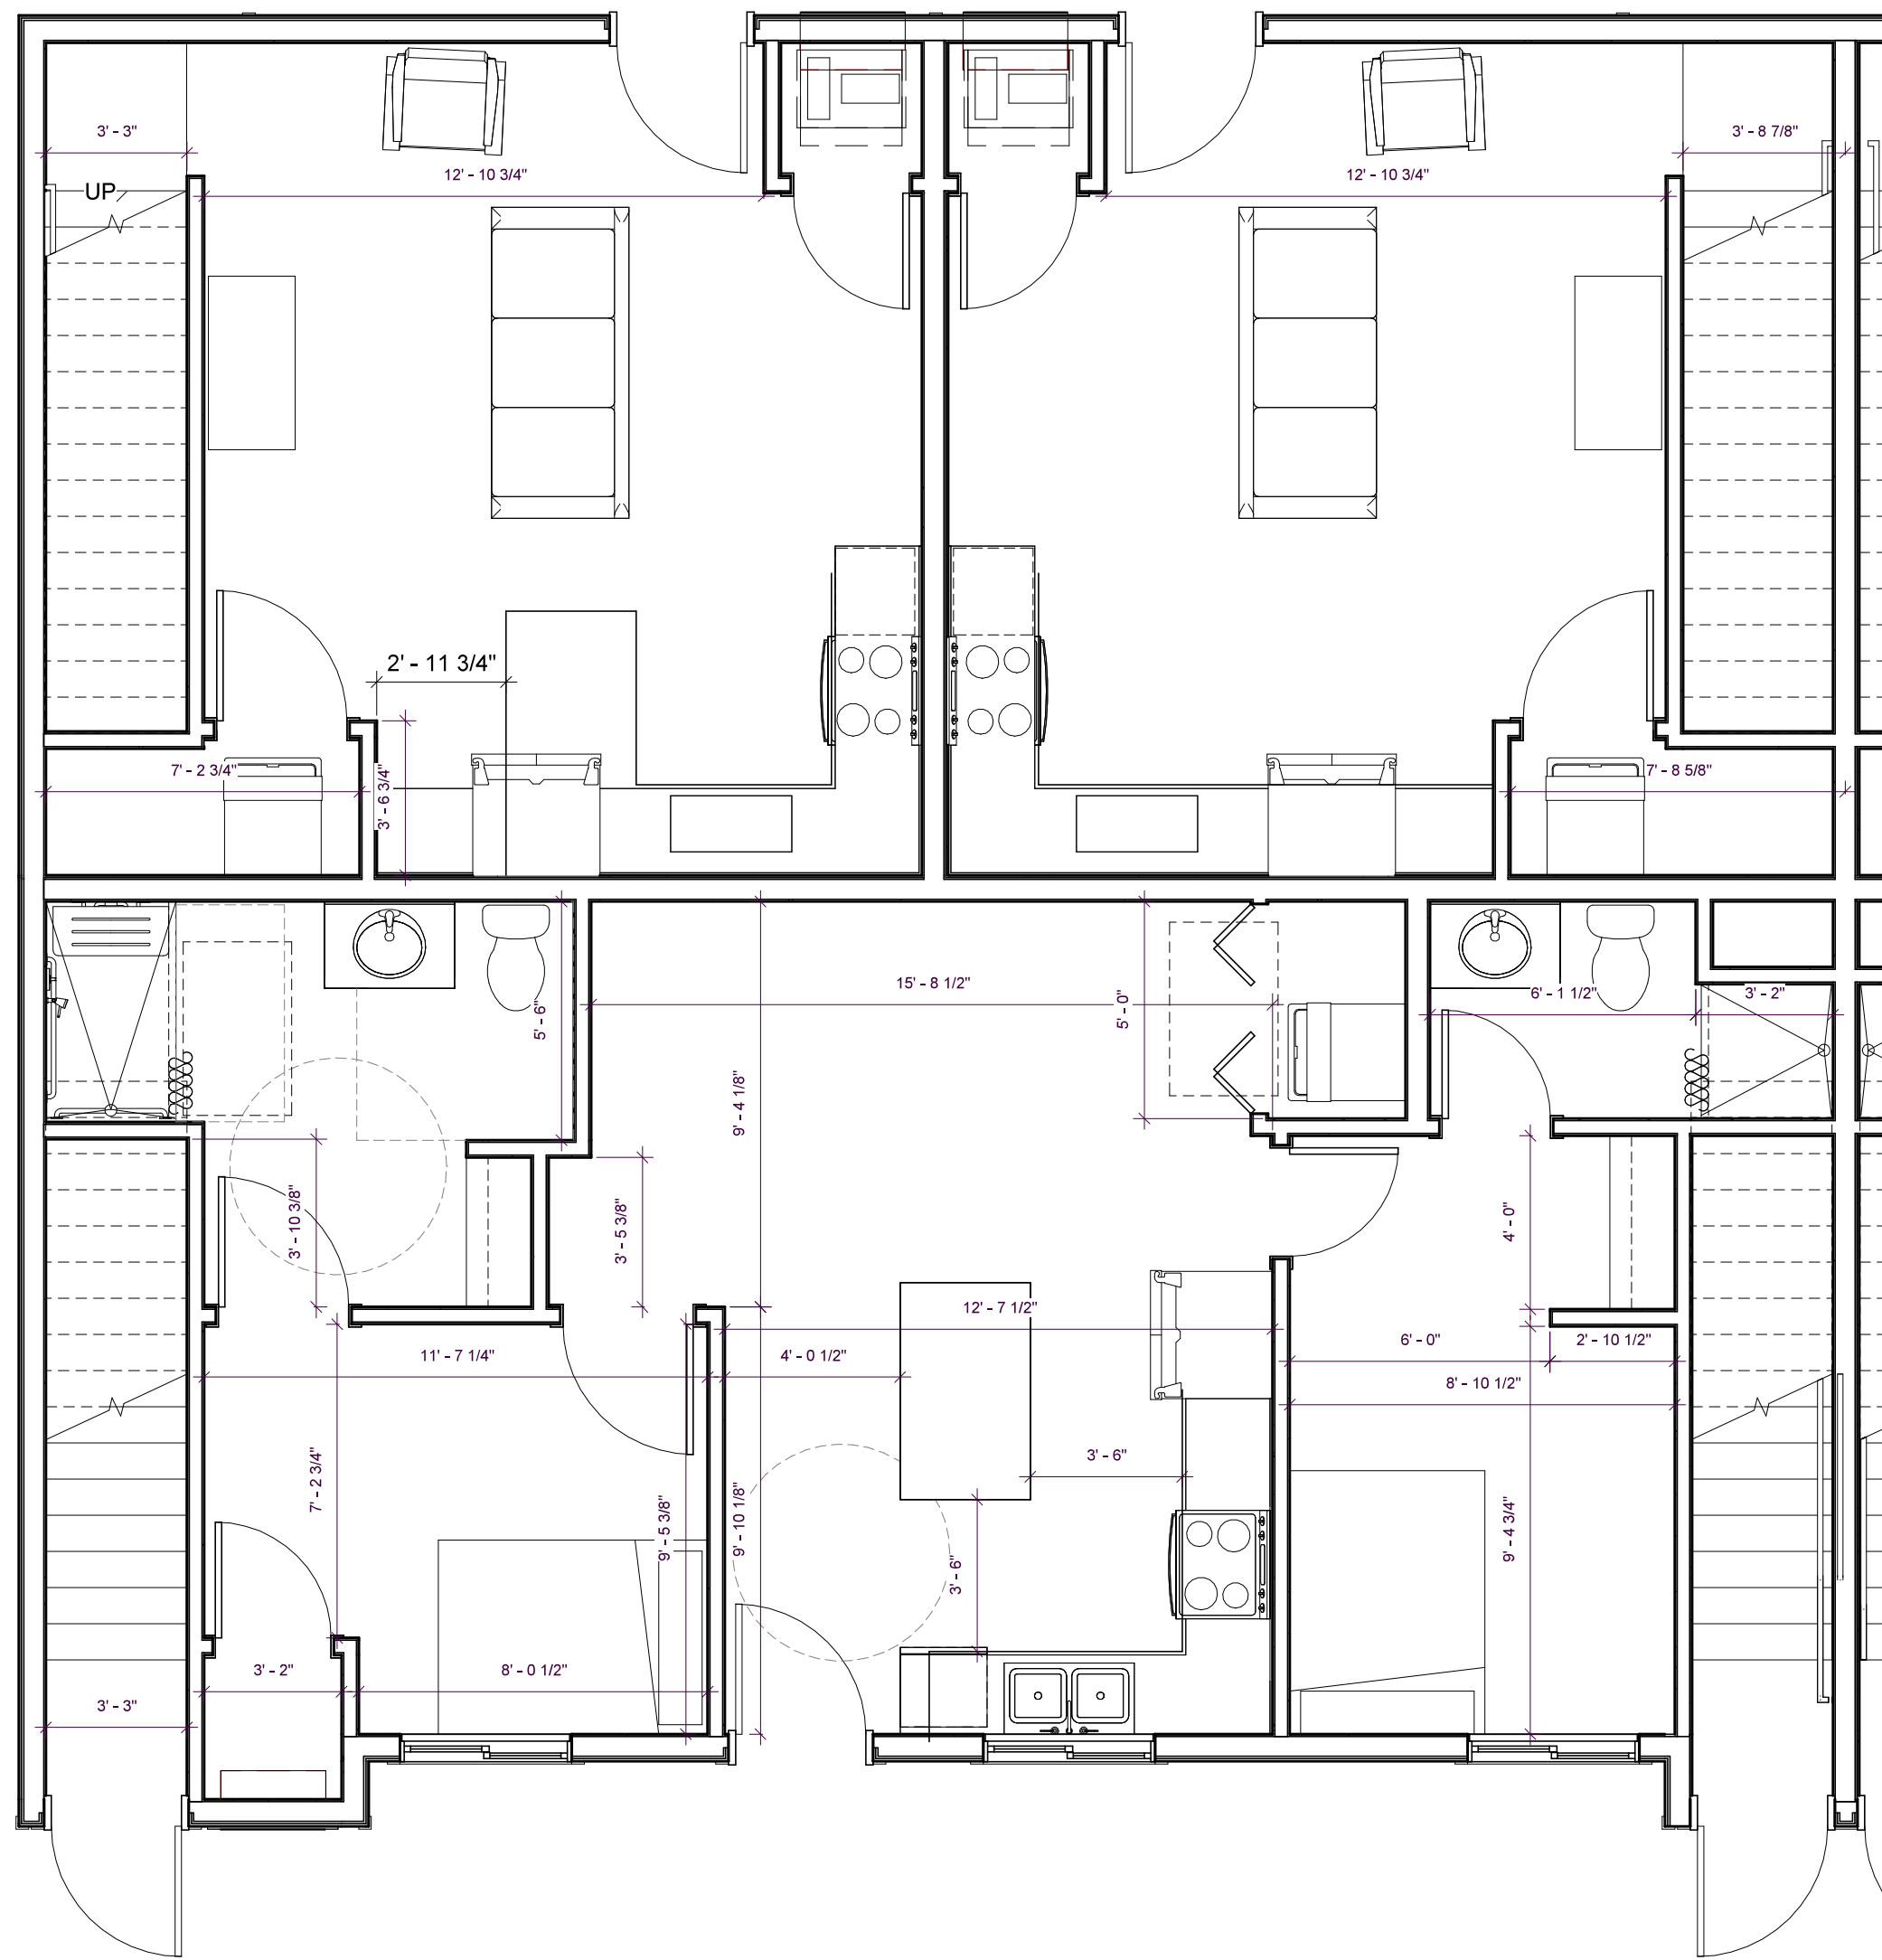


1 GROUND LEVEL - TYPE A UNIT
A1.4 SCALE: 1/4" = 1'-0"

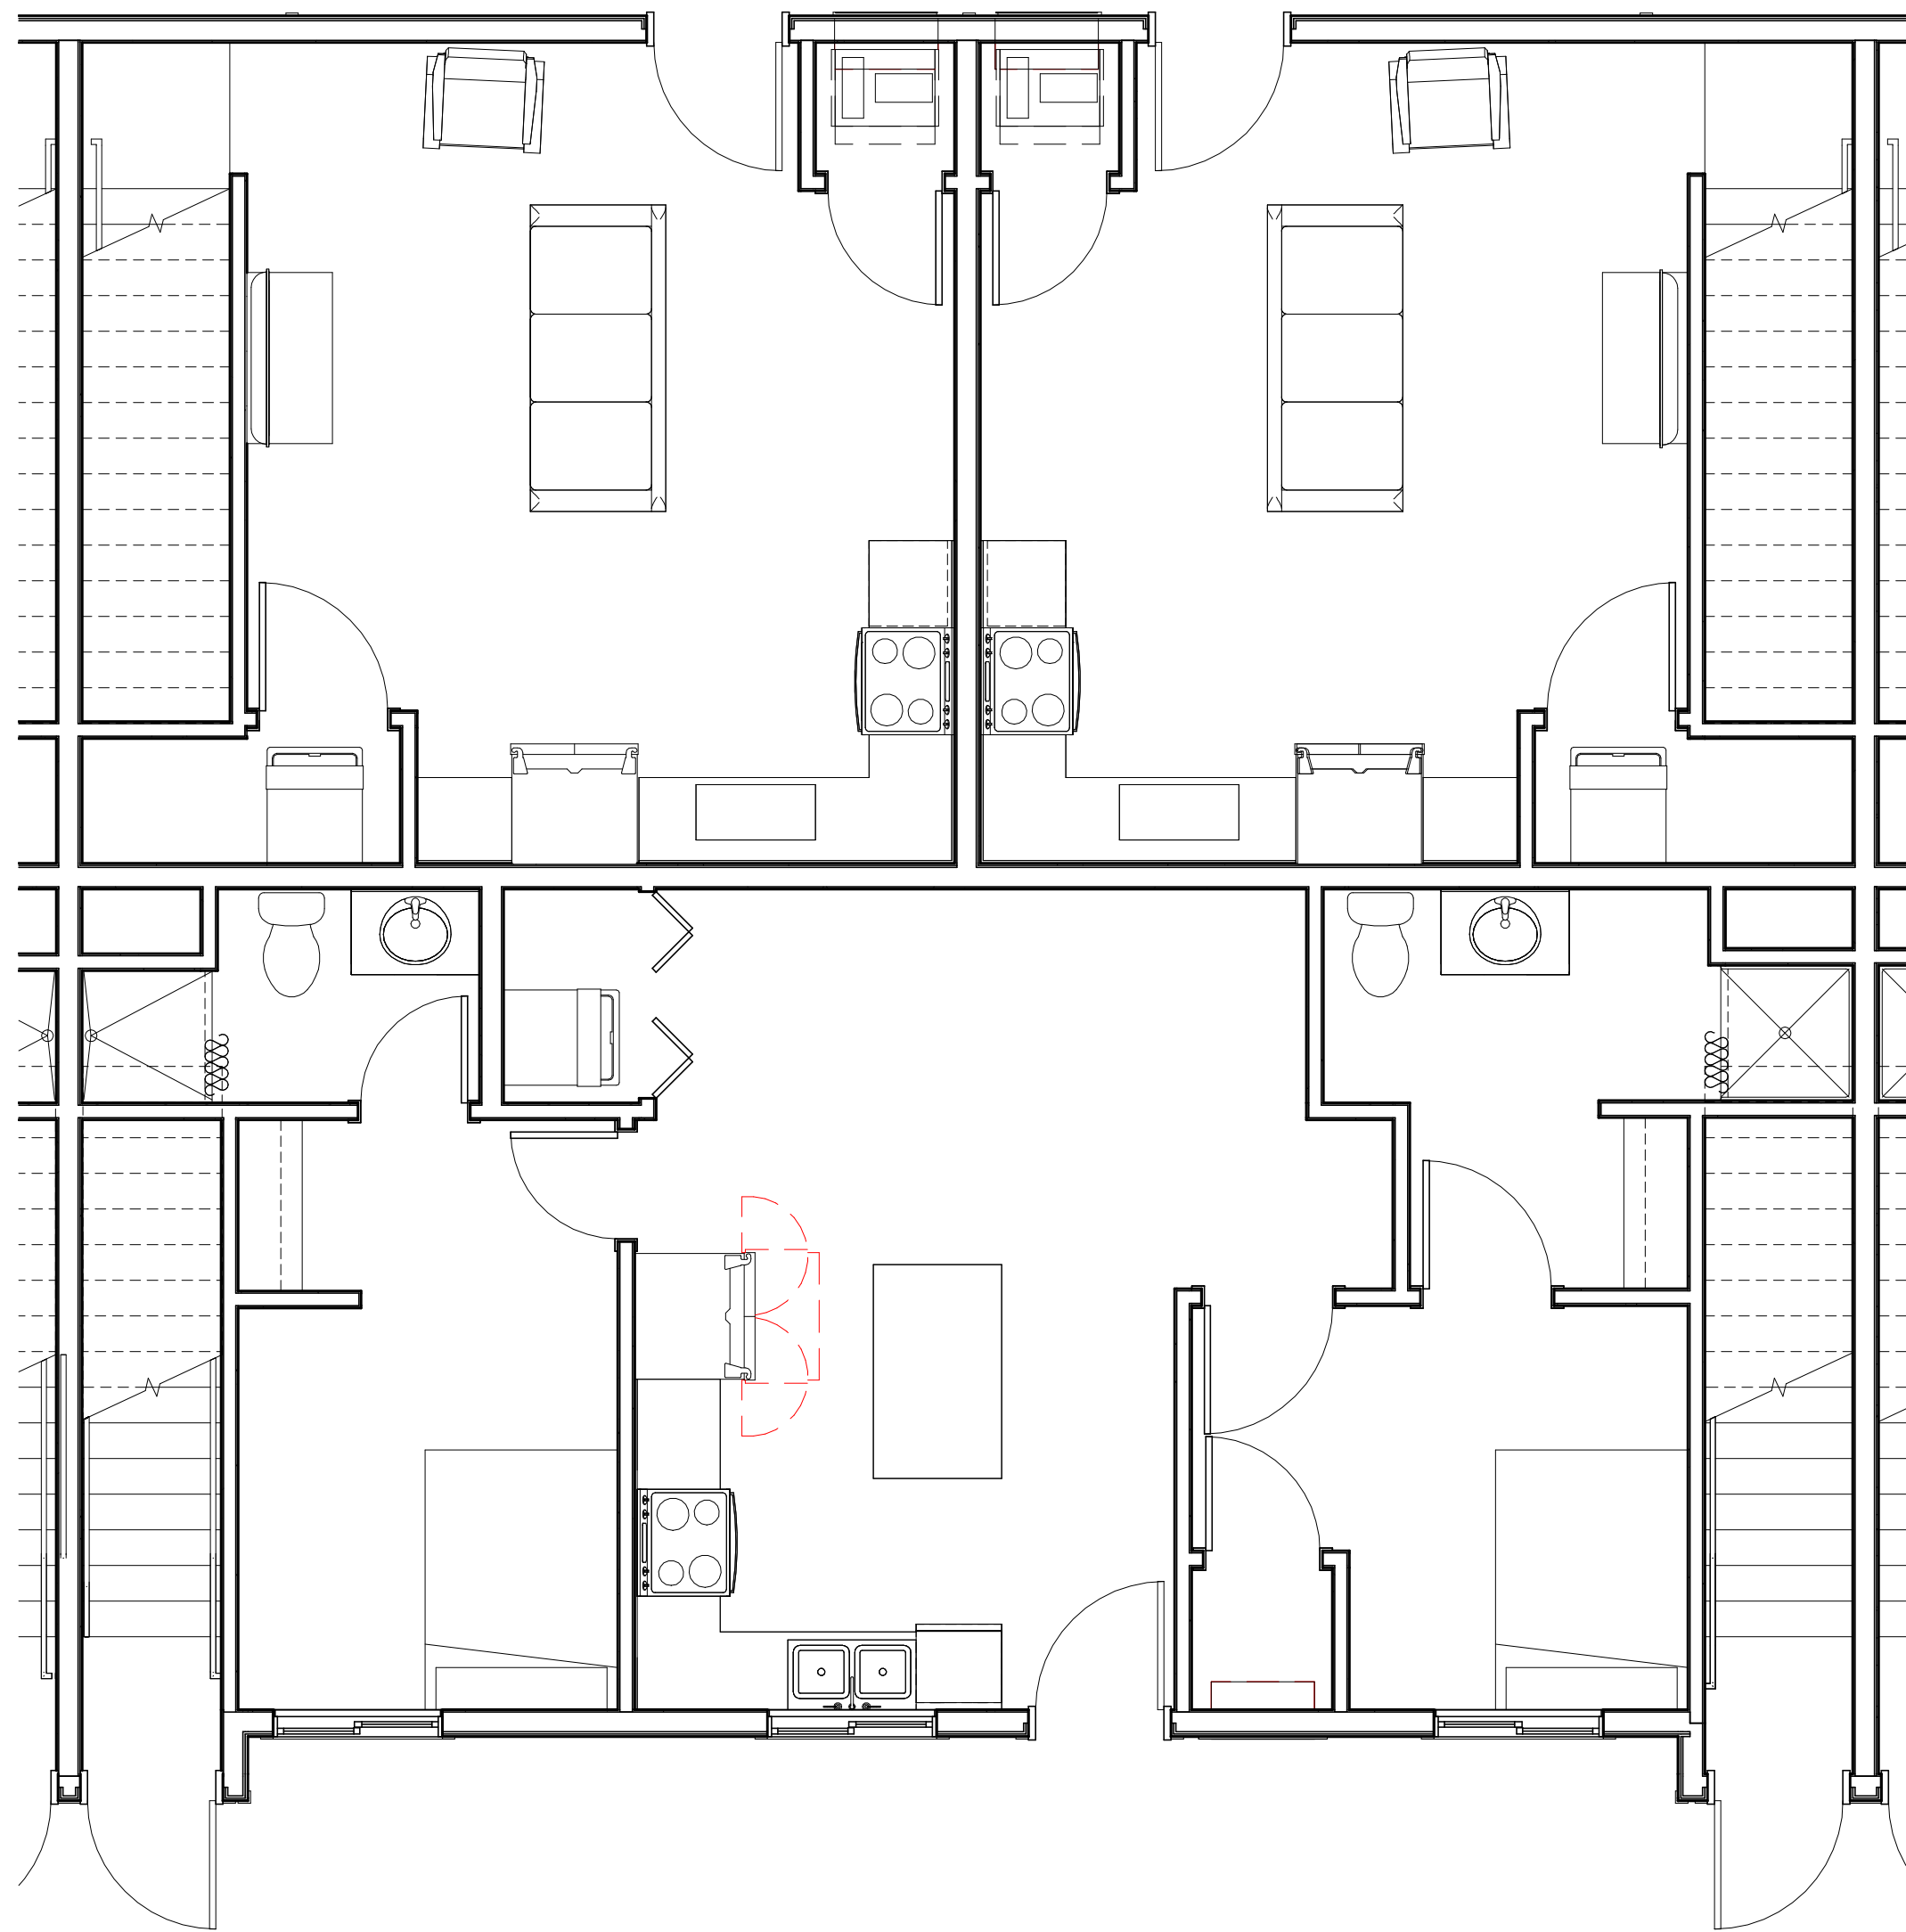

4 GROUND LEVEL - TYPE B UNIT
A1.4 SCALE: 1/4" = 1'-0"

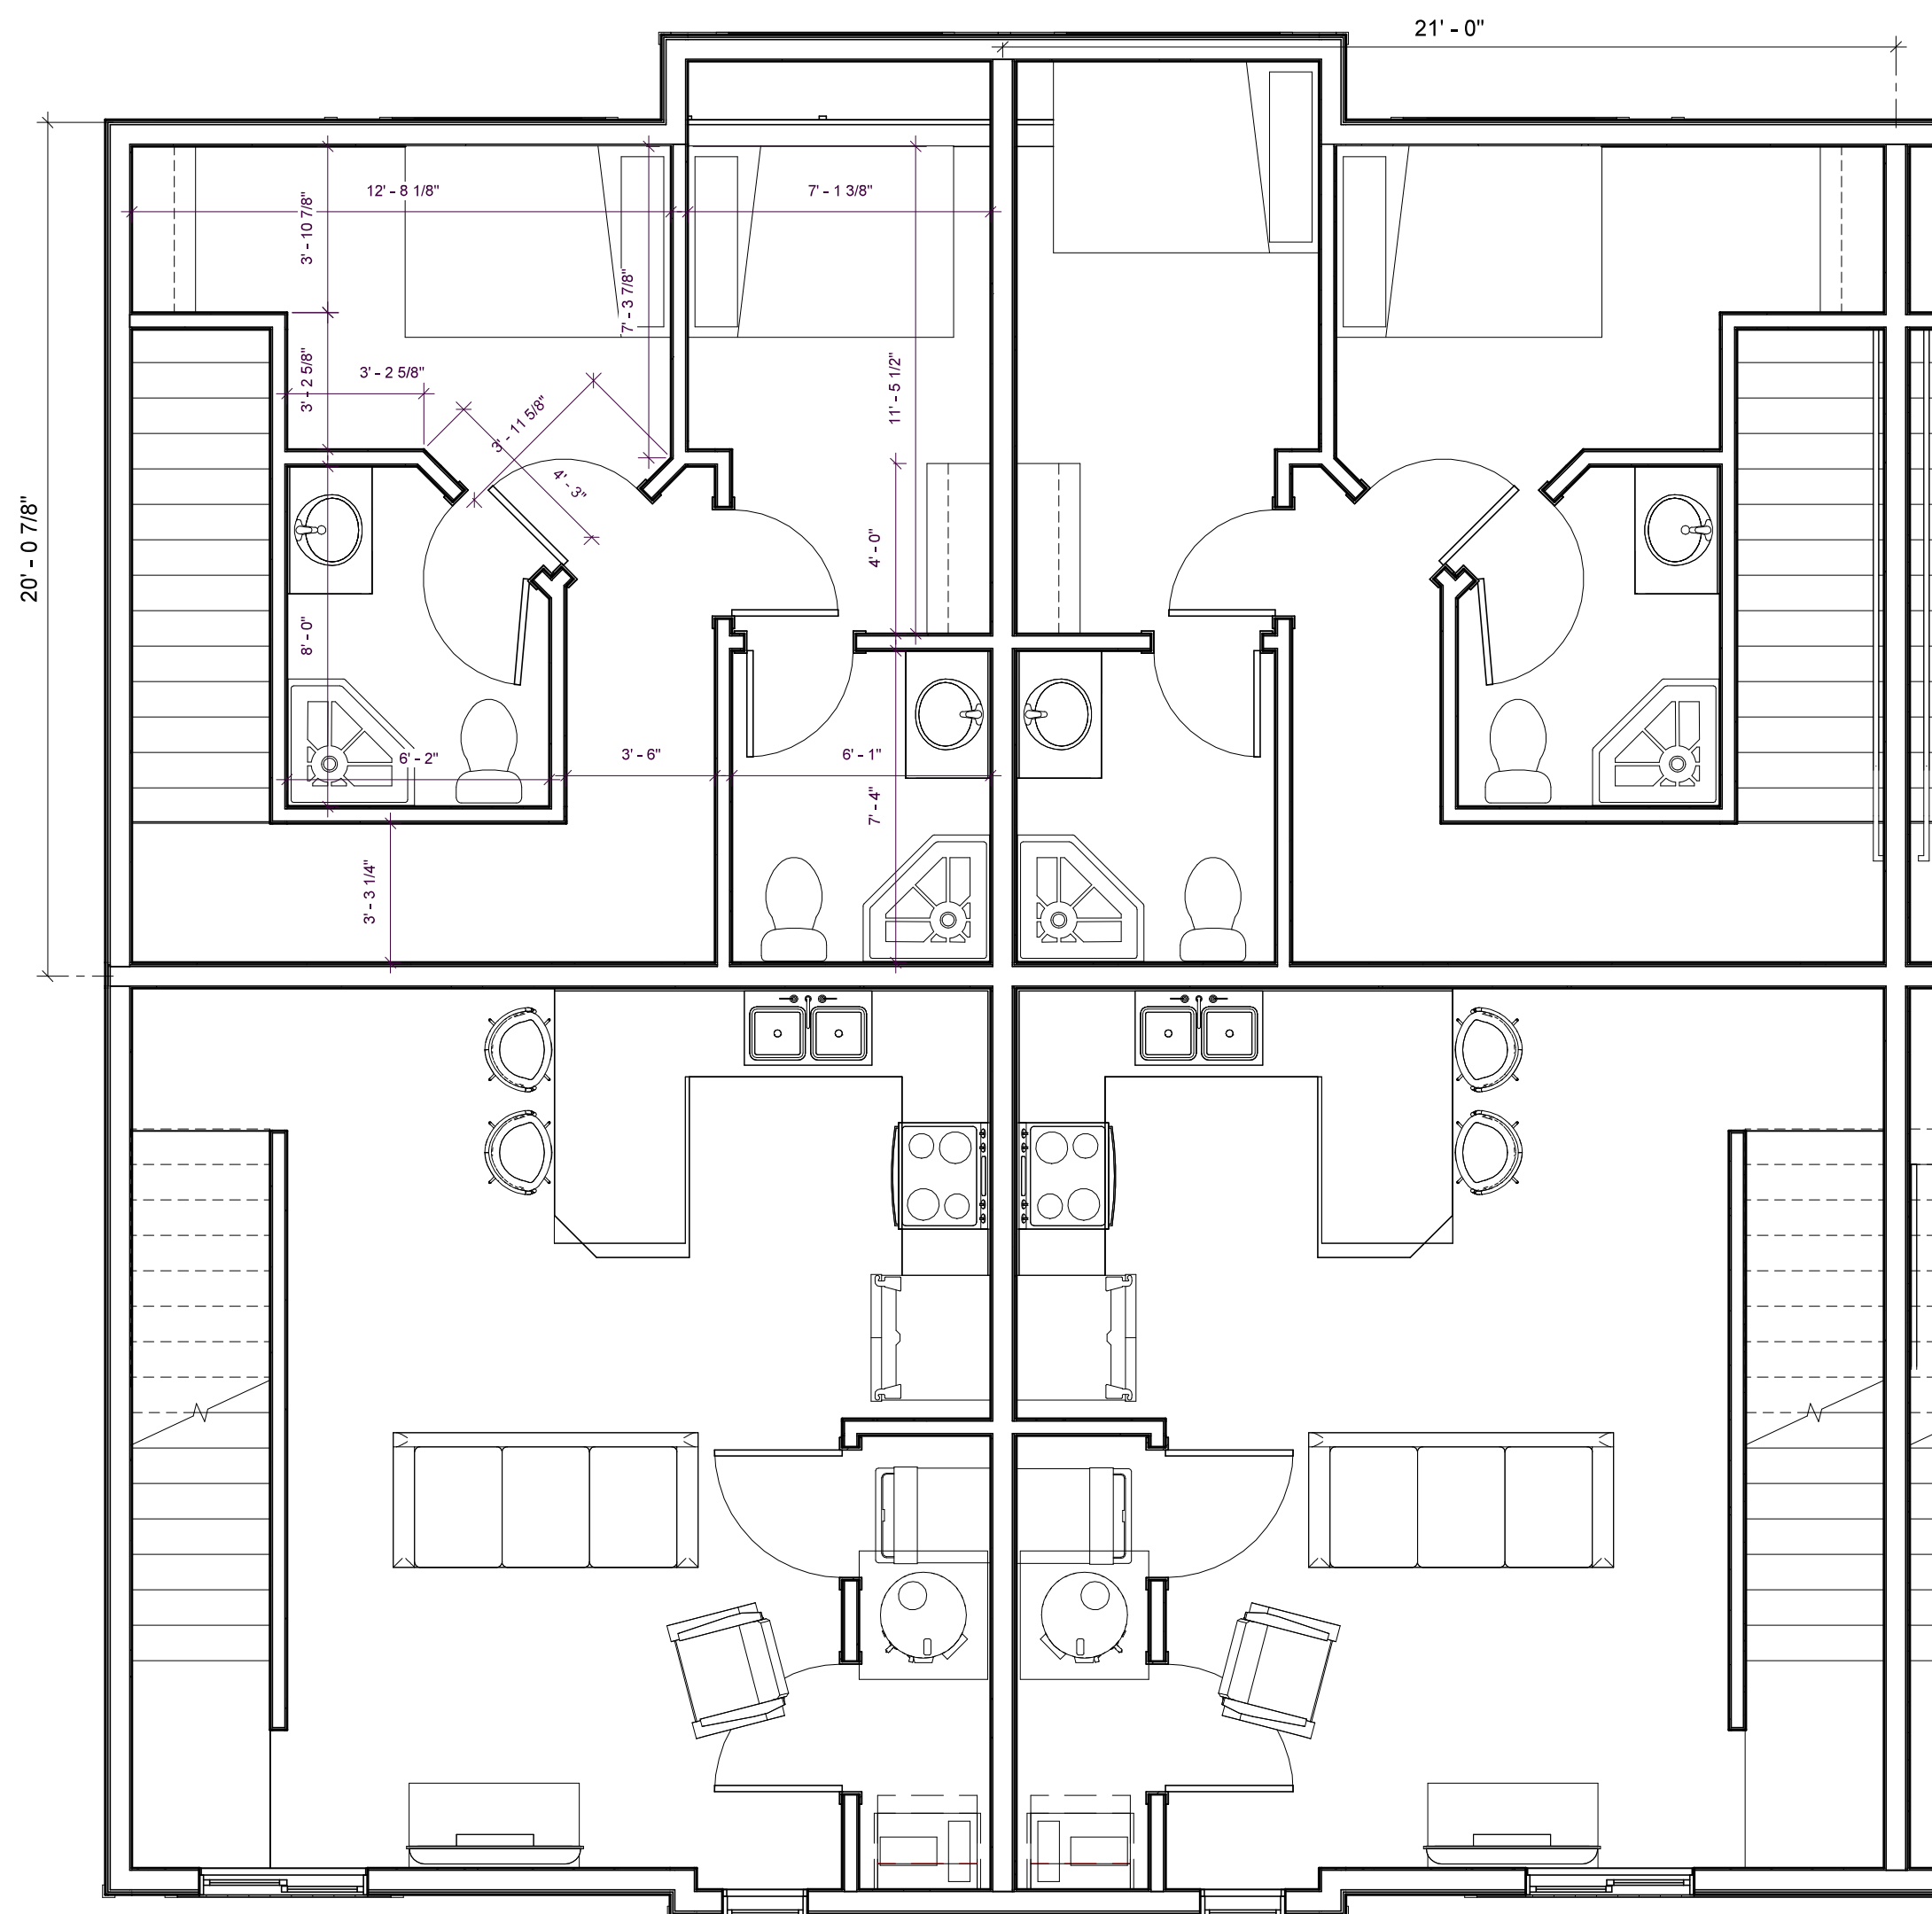

2 LEVEL 2
A1.4 SCALE: 1/4" = 1'-0"

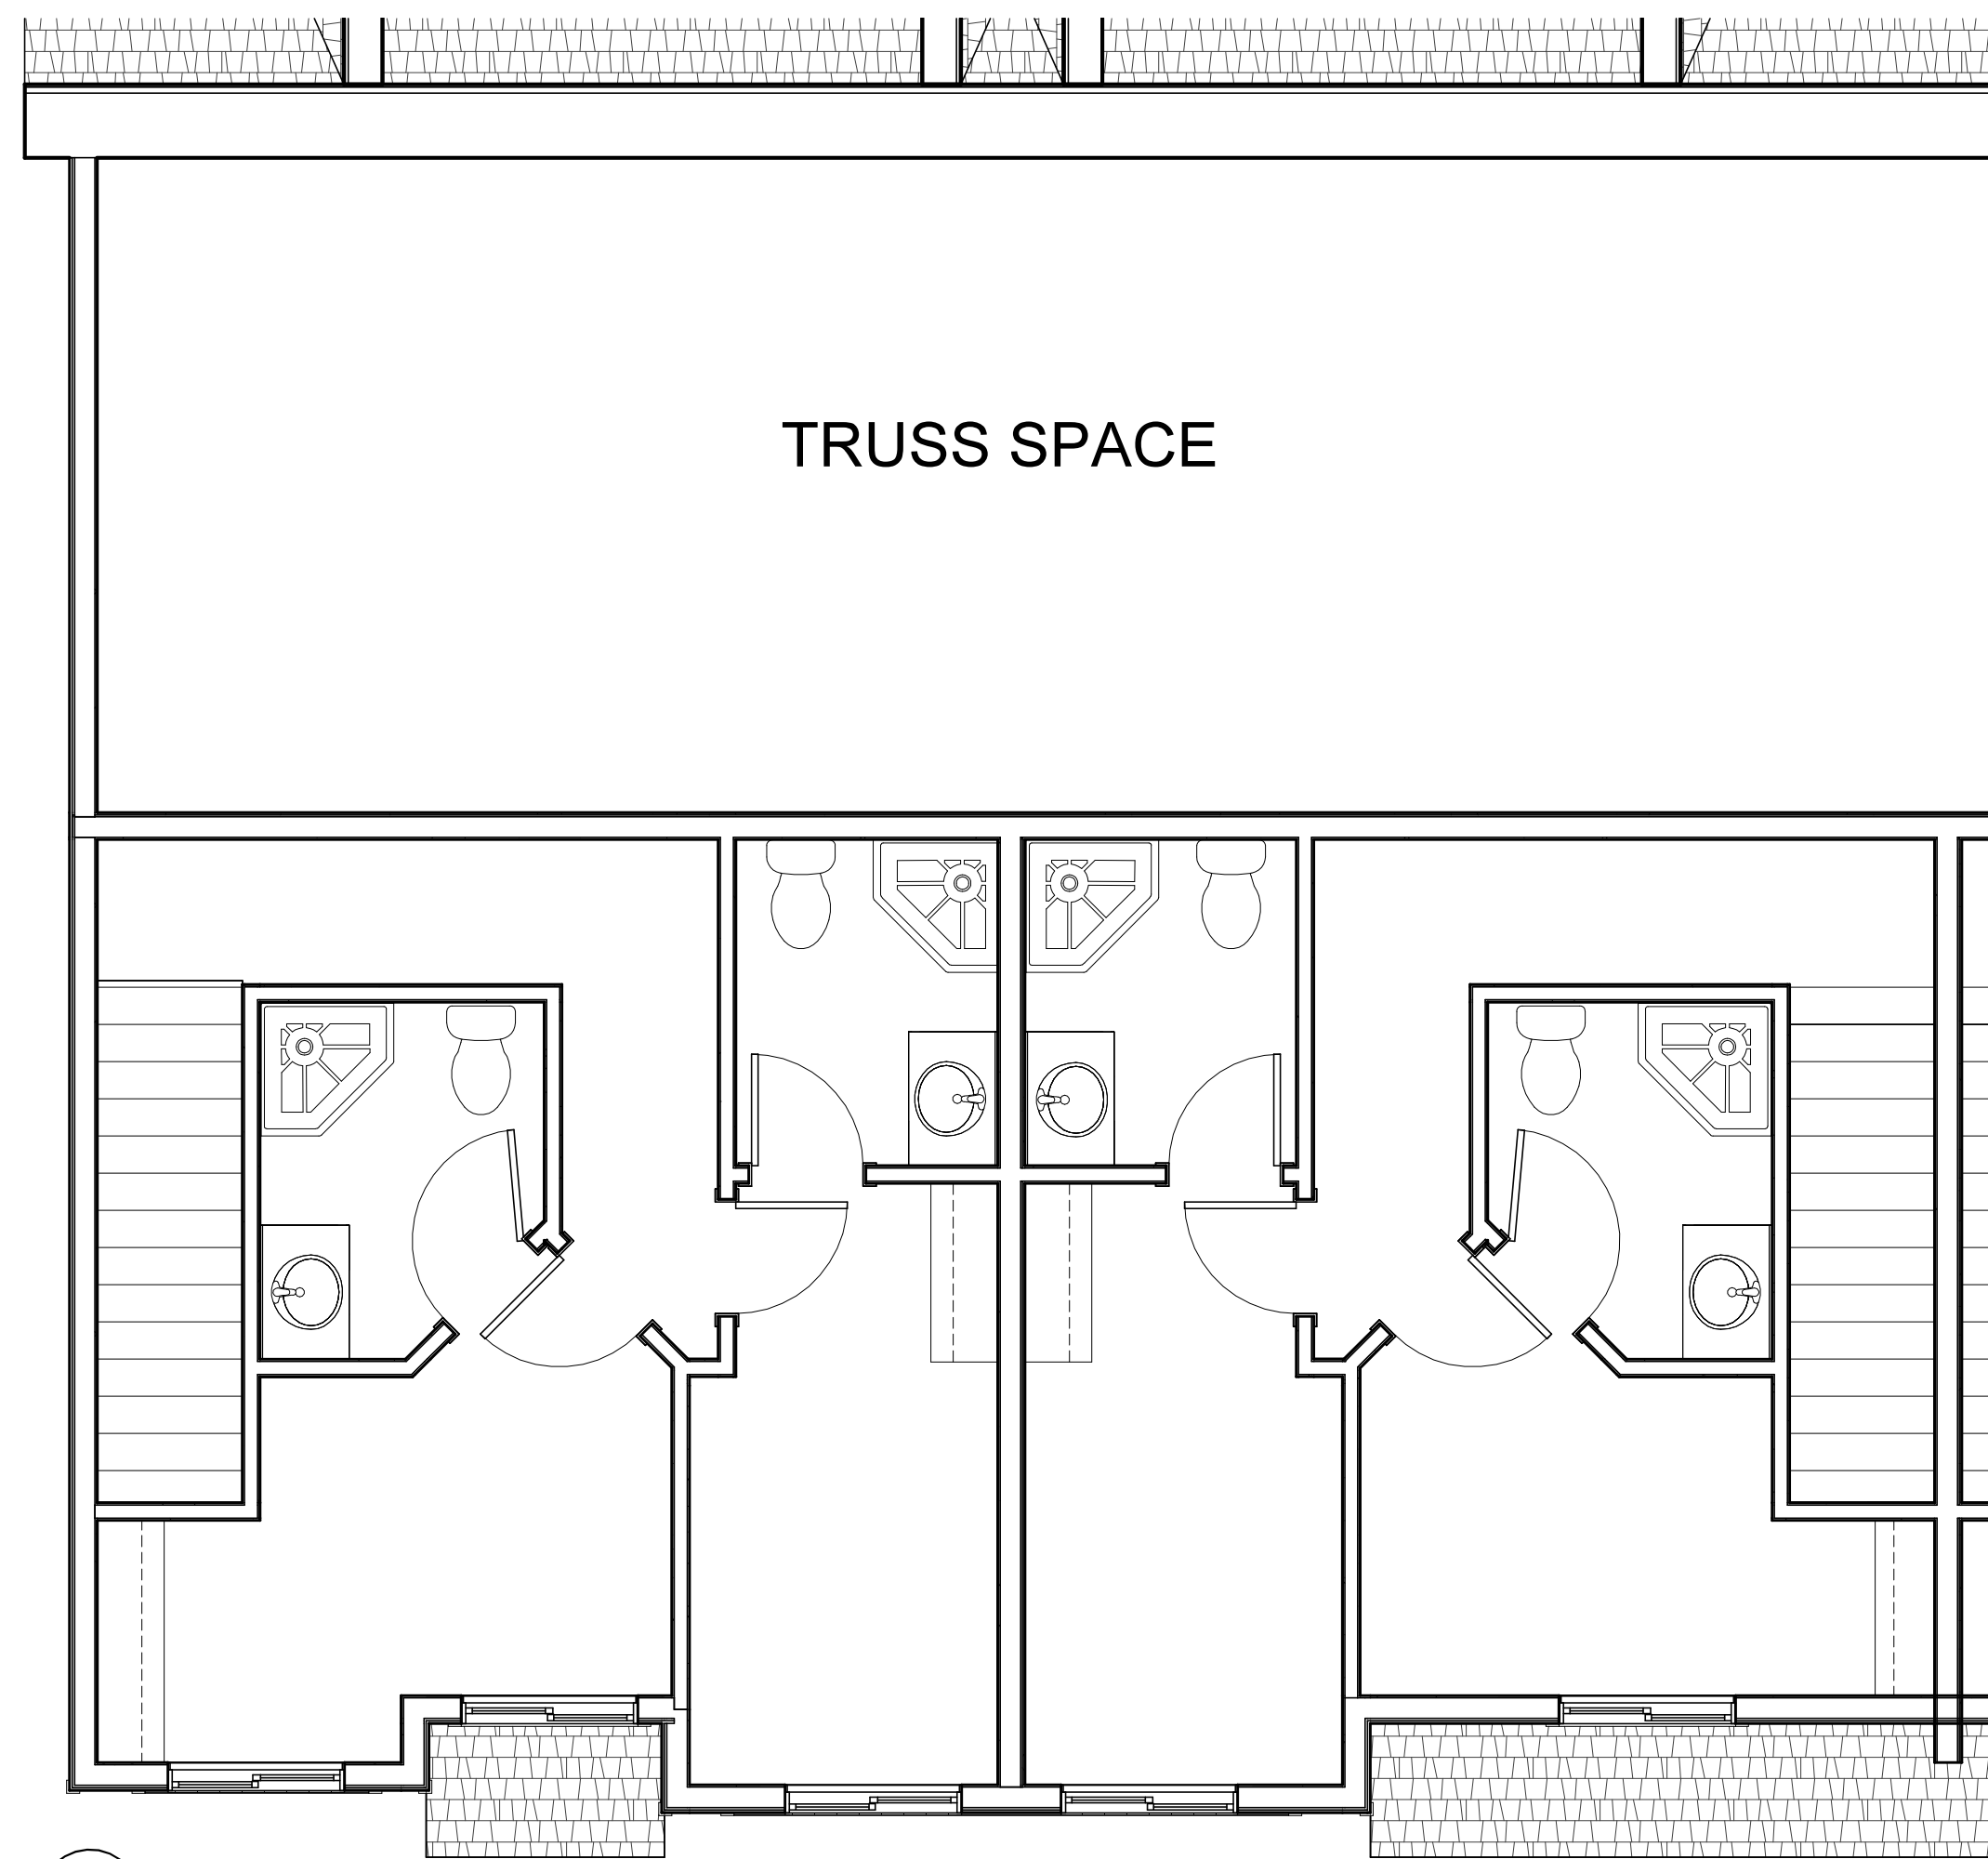

3 LEVEL 3
A1.4 SCALE: 1/4" = 1'-0"

PRELIMINARY NOT FOR CONSTRUCTION

CONSULTANT

POHL LOFTS

POHL ROAD, MANKATO, MN

REVISIONS **XX**

PROJECT # 26-013MK
DATE 03.18.2026
DRAWN BY Author
CHECKED BY Checker
DESIGNED BY EASON+HOBBIE ARCHITECTS, LLC.
SHEET TITLE

UNIT PLANS

SHEET

A1.4



POHL LOFTS

POHL ROAD, MANKATO, MN

REVISIONS

PROJECT #	26-013MK
DATE	03.18.2026
DRAWN BY	Author
CHECKED BY	Checker
SHEET TITLE	


BUILDING 'A'
EXTERIOR
ELEVATIONS




1 BUILDING A NORTH ELEVATION
A3.1 SCALE: 1/8" = 1'-0"



2 BUILDING A SOUTH ELEVATION
A3.1 SCALE: 1/8" = 1'-0"

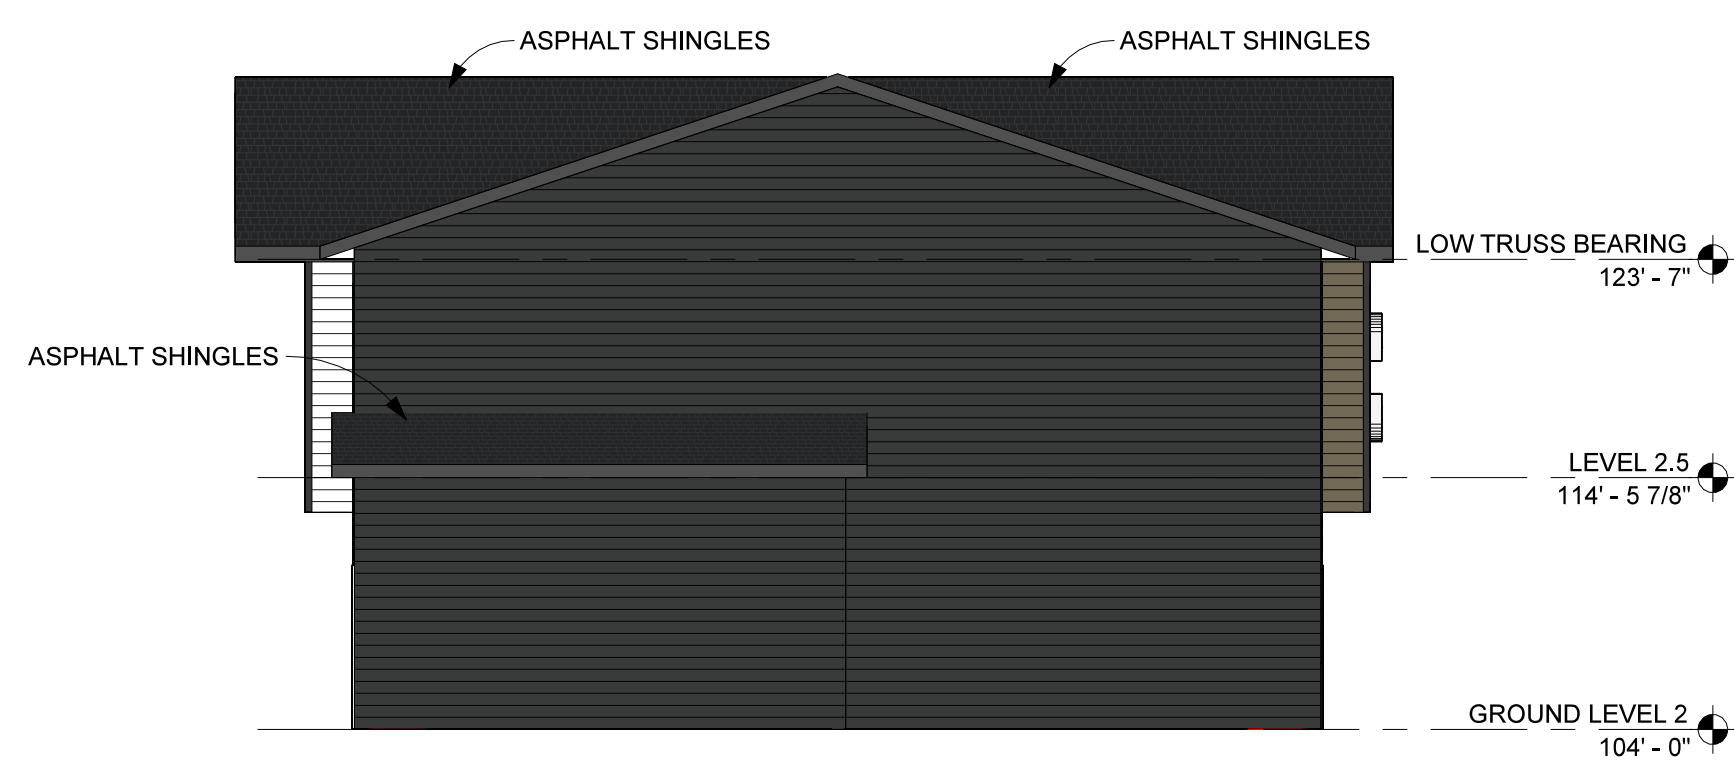

3 BUILDING A EAST ELEVATION
A3.1 SCALE: 1/8" = 1'-0"

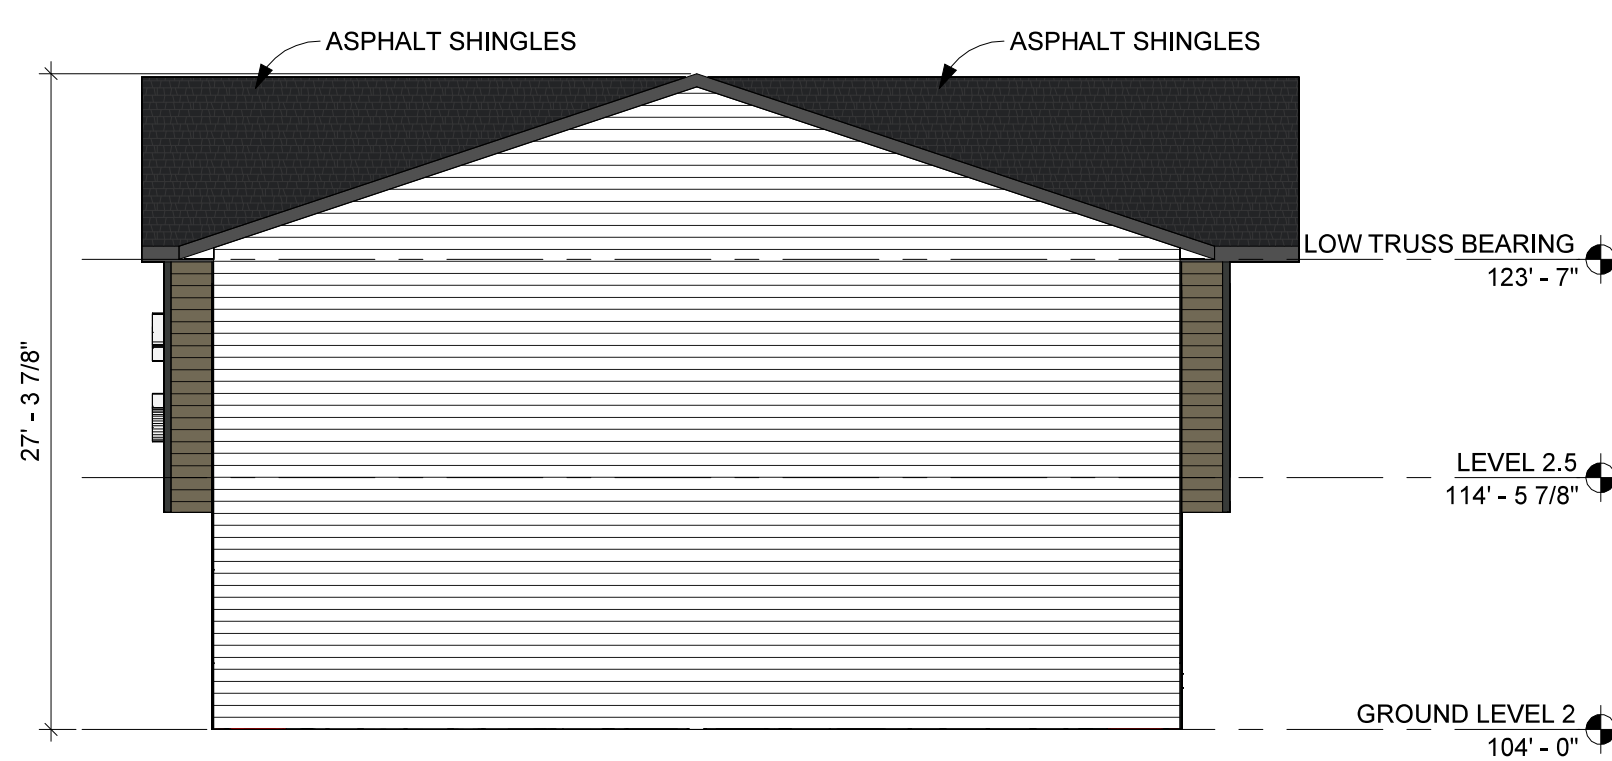

4 BUILDING A WEST ELEVATION
A3.1 SCALE: 1/8" = 1'-0"

SIDING MATERIAL




Lap



Square Channel



JAMES HARDIE LAP SIDING EXAMPLE

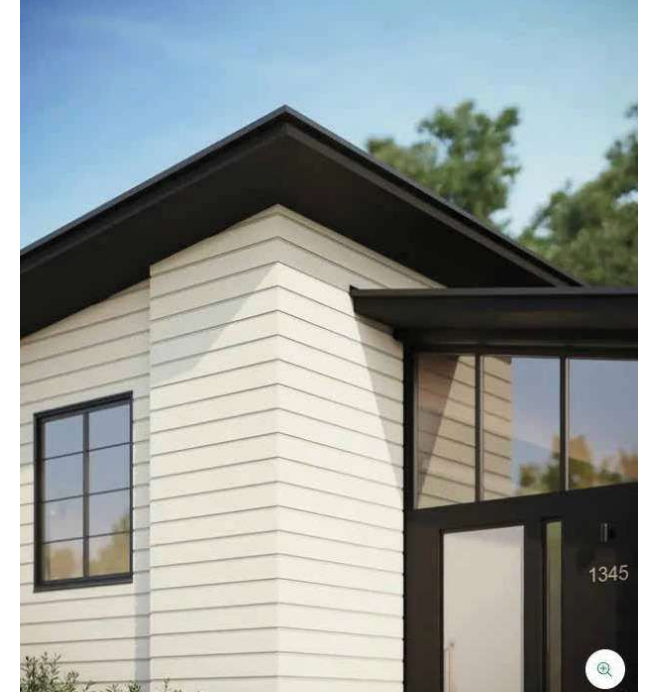

JAMES HARDIE SQUARE CHANNEL SIDING EXAMPLE


PRELIMINARY NOT FOR CONSTRUCTION



3 NORTH ELEVATION
A3.2 SCALE: 1/8" = 1'-0"



1 SOUTH ELEVATION
A3.2 SCALE: 1/8" = 1'-0"

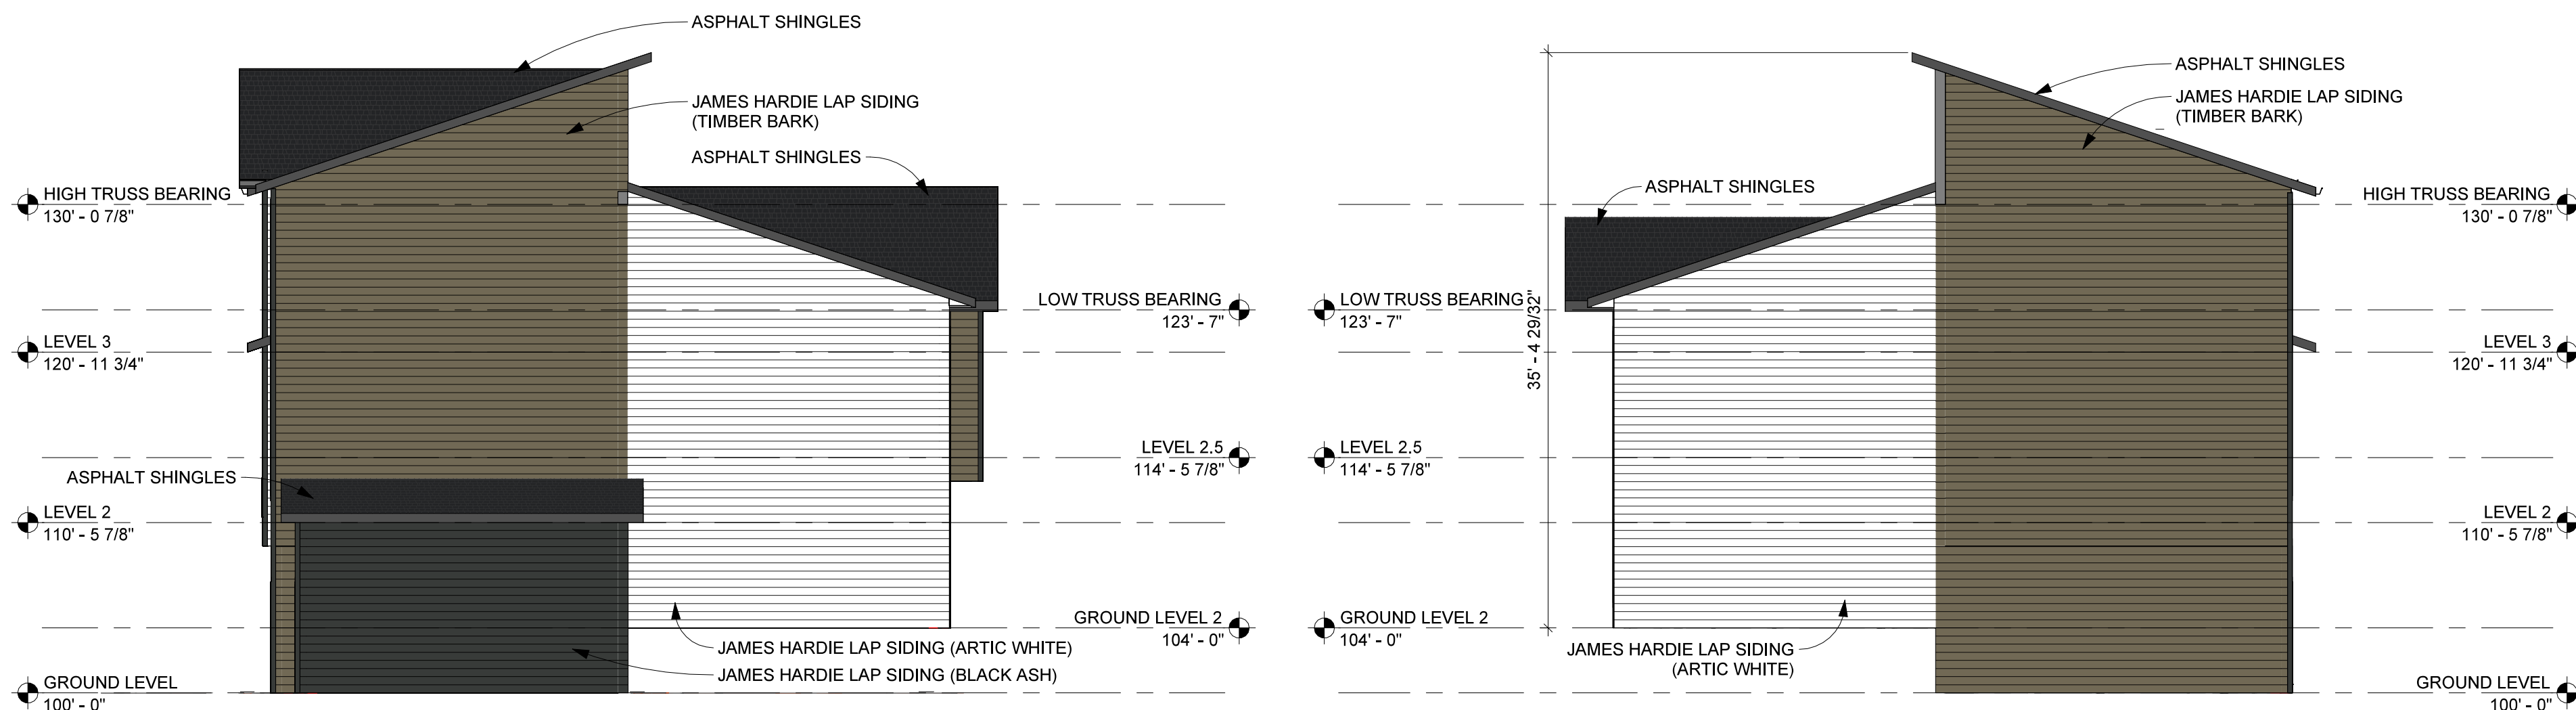

2 EAST ELEVATION
A3.2 SCALE: 1/8" = 1'-0"

4 WEST ELEVATION
A3.2 SCALE: 1/8" = 1'-0"

SIDING MATERIAL



Lap



Square Channel




JAMES HARDIE LAP SIDING EXAMPLE




JAMES HARDIE SQUARE CHANNEL SIDING EXAMPLE



1 BUILDING 'A' - NORTH & SOUTH VIEW
A3.3 SCALE:

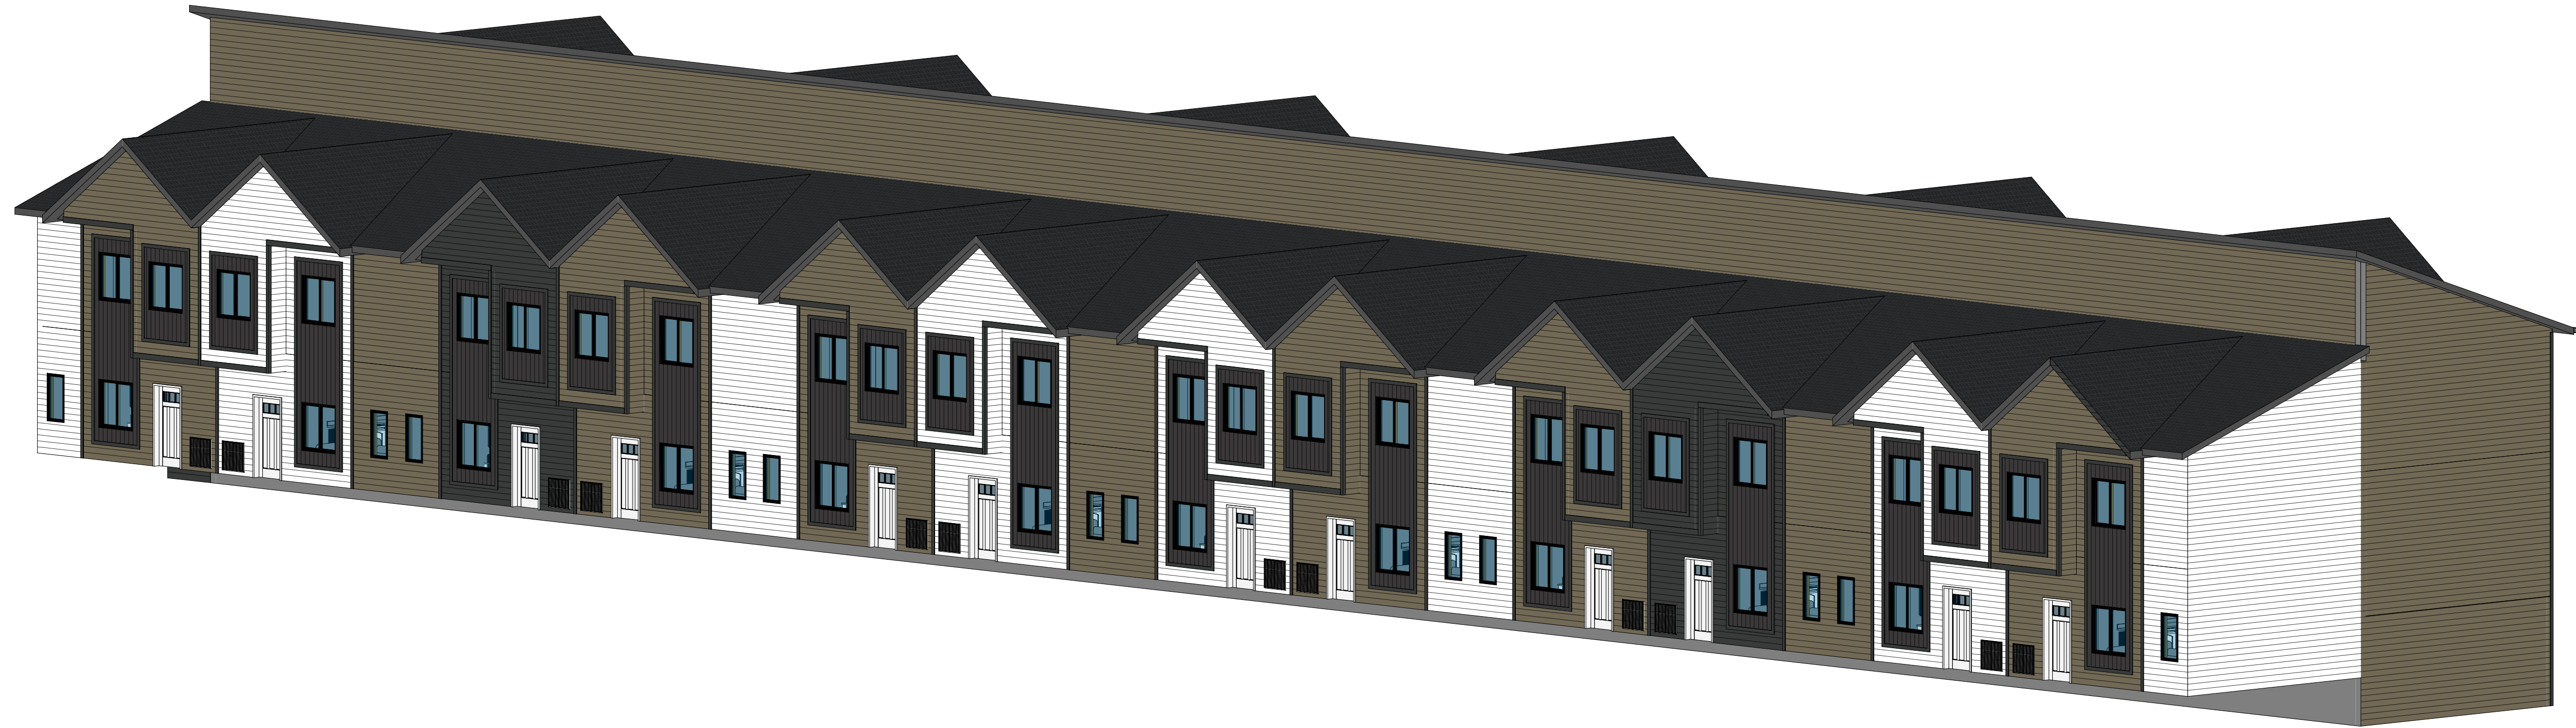

2 BUILDING 'B' & 'C' NORTH VIEW
A3.3 SCALE:

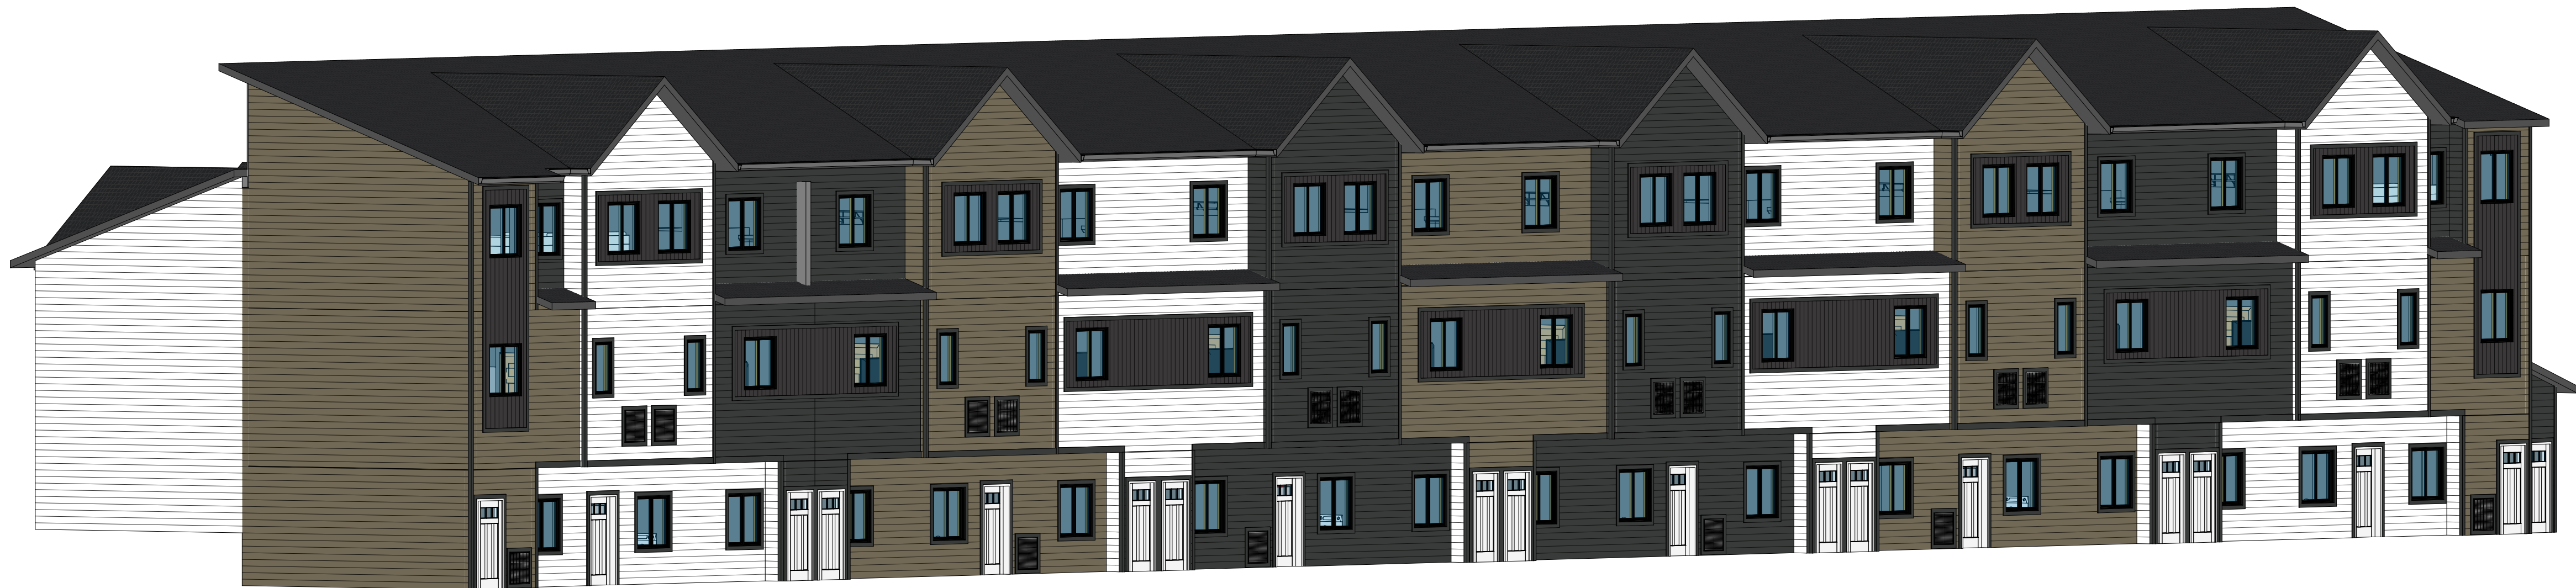

3 BUILDING 'B' & 'C' SOUTH VIEW
A3.3 SCALE:

