


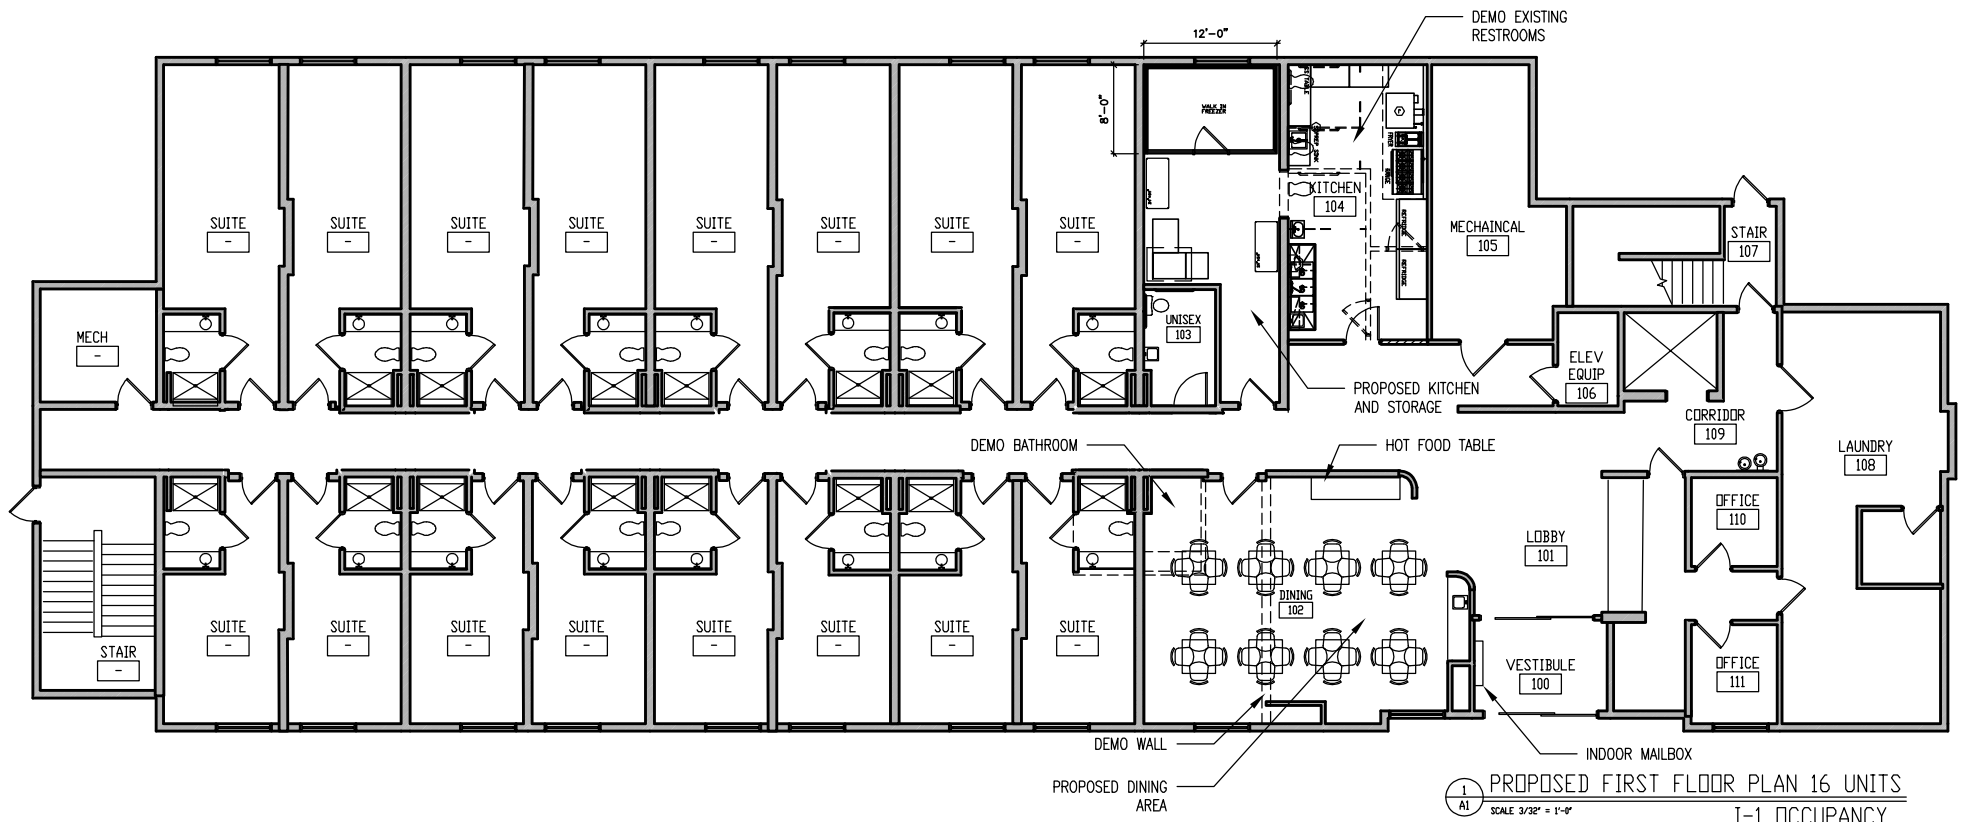

DESIGN CONSULTANT

INTERIOR ALTERATIONS BRIDGEWATER


1731 PREMIER DRIVE
MANKATO, MINNESOTA 56001

DATE

05/18/2026

SHEET NO.


A1

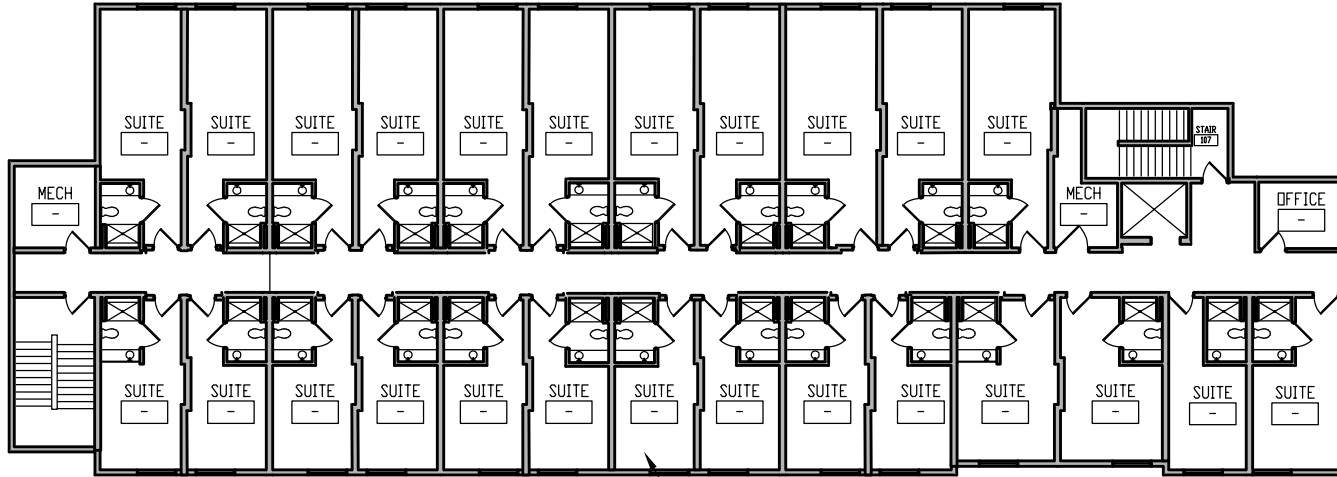

NO CHANGE
TO THIRD FLOOR

2
A2

PROPOSED THIRD FLOOR PLAN - 25 UNITS
SCALE 1/16" = 1'-0"

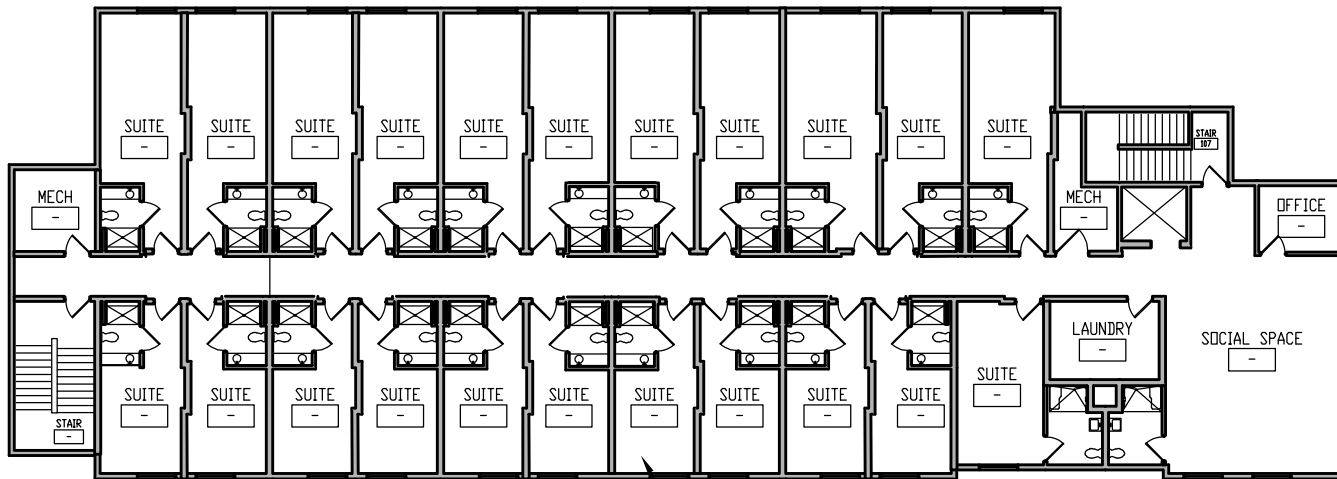

NO CHANGE
TO SECOND FLOOR

1
A2

PROPOSED SECOND FLOOR PLAN 24 UNITS
SCALE 1/16" = 1'-0"

DESIGN CONSULTANT

INTERIOR ALTERATIONS BRIDGEWATER

1731 PREMIER DRIVE
MANKATO, MINNESOTA 56001

DATE

05/18/2026

SHEET NO.

A2