


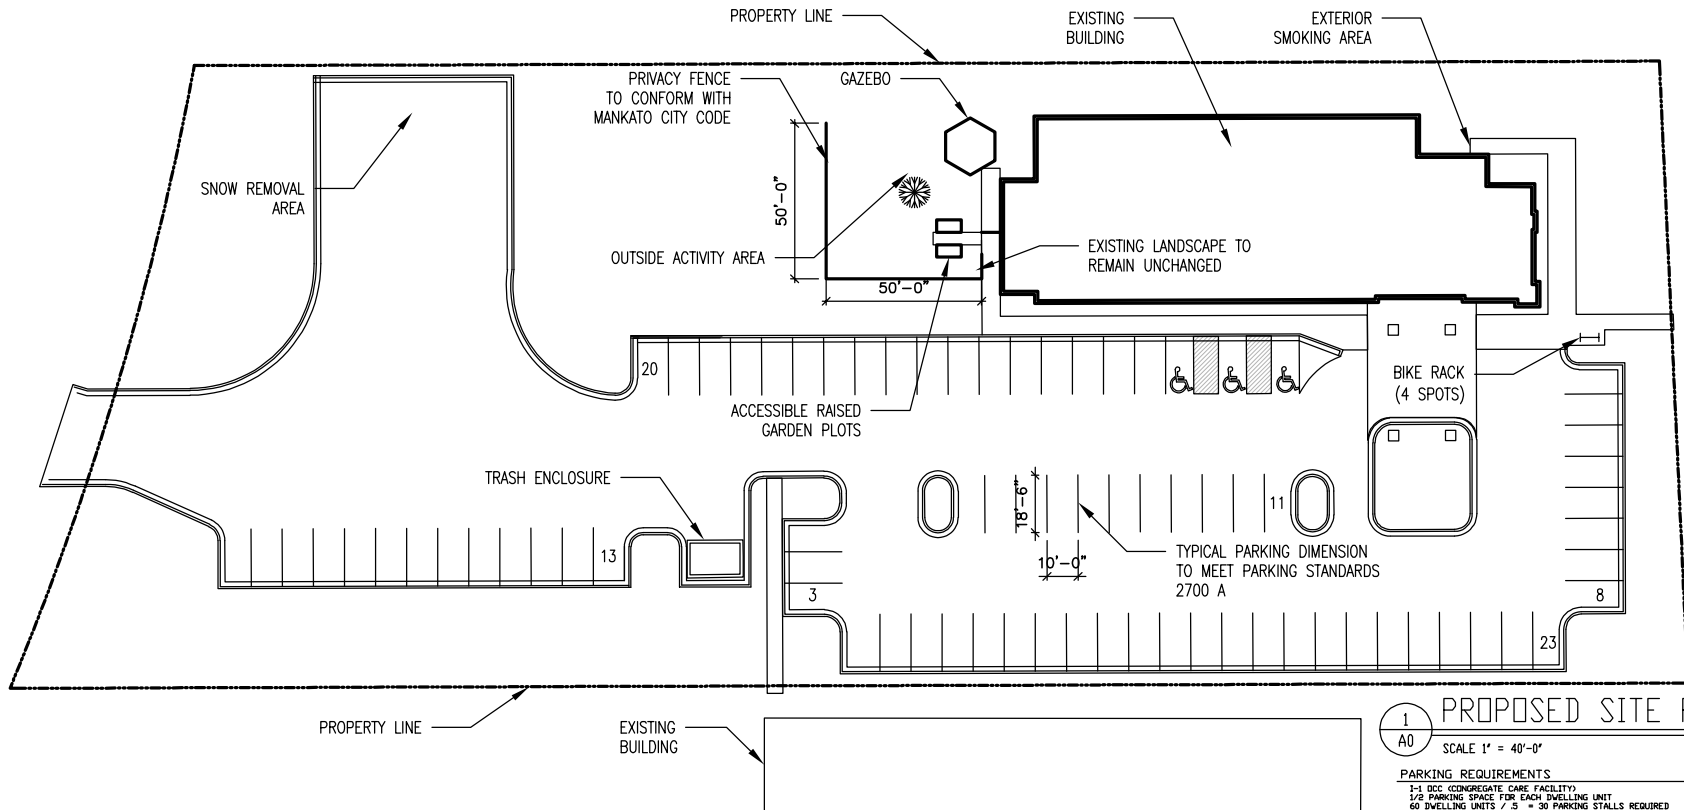

PROPOSED SITE PLAN

SCALE 1" = 40'-0"

PARKING REQUIREMENTS

1-1 OCC (CONGREGATE CARE FACILITY)

1/2 PARKING SPACE FOR EACH DWELLING UNIT

60 DWELLING UNITS / .5 = 30 PARKING STALLS REQUIRED

76 PARKING STALLS PROVIDED

DESIGN CONSULTANT

SITE PLAN **BRIDGEWATER** 1731 PREMIER DRIVE MANKATO, MINNESOTA 56001

DATE

05/18/2026

SHEET NO.

A0