


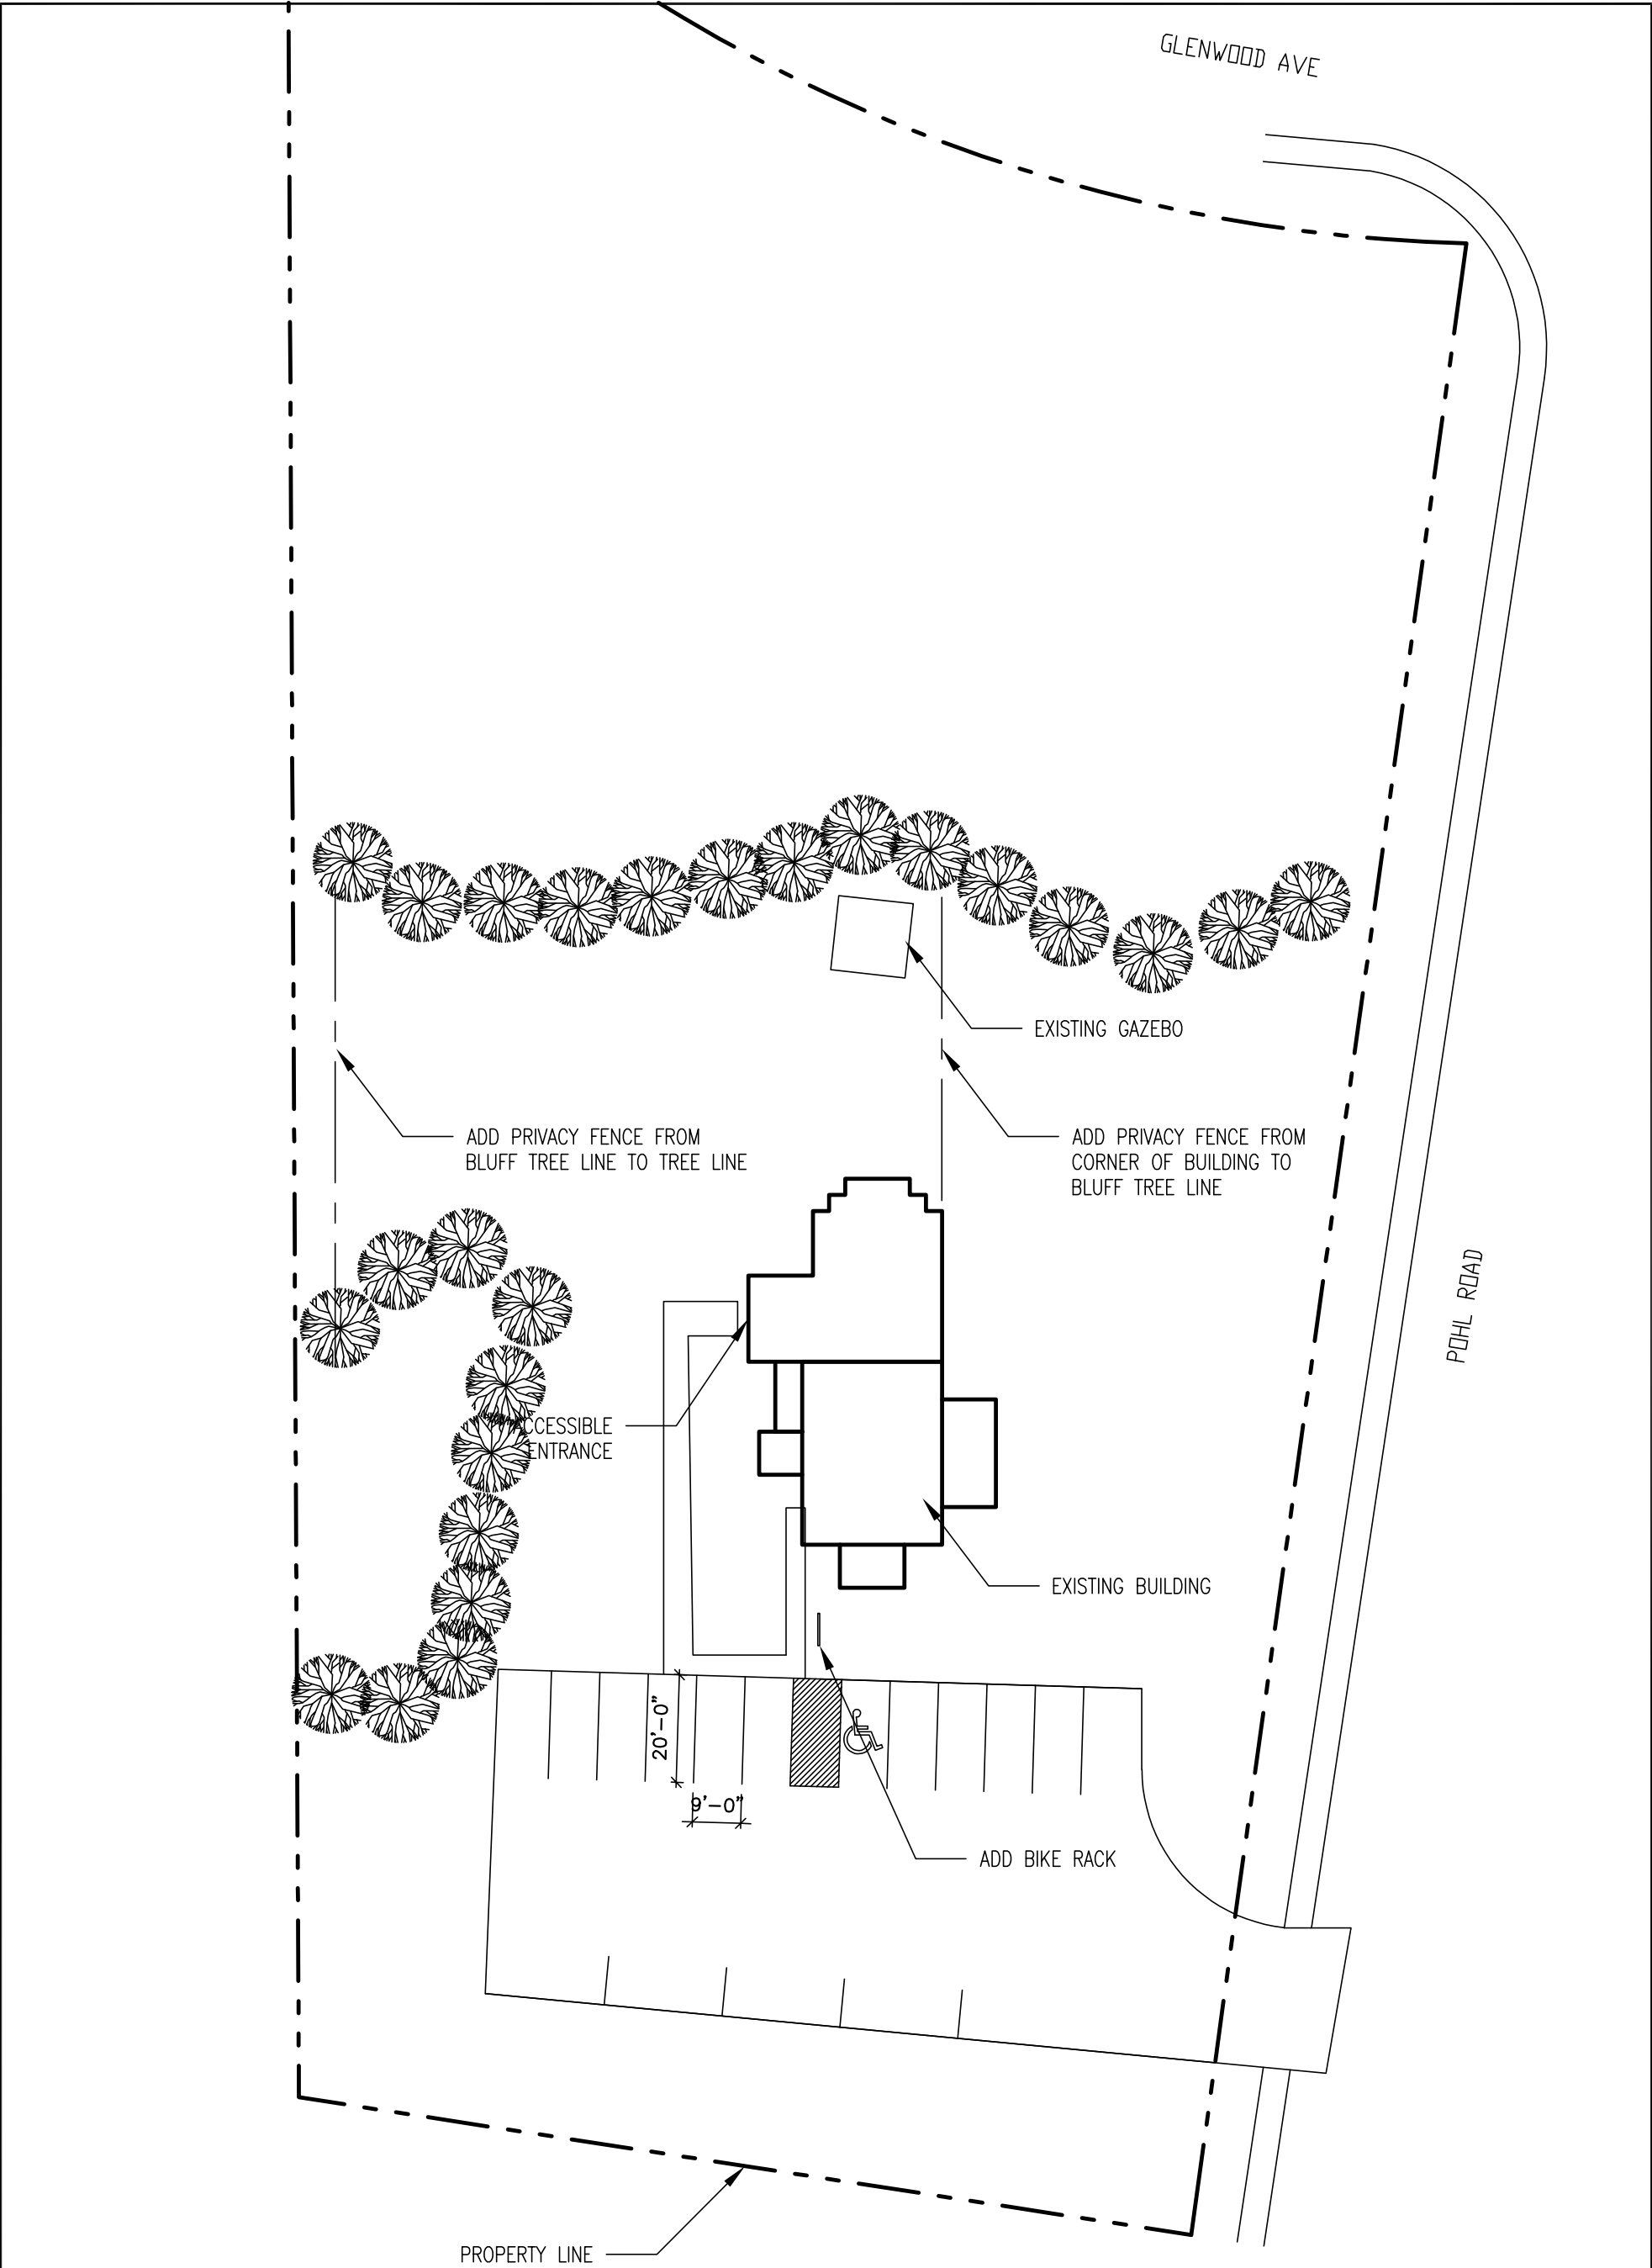

PARKING REQUIREMENTS
B OCC (OFFICE)
ONE PARKING SPACE FOR EACH 250 SQ. FT. OF GROSS FLOOR AREA
3000 SQ. FT. = 12 PARKING STALLS REQUIRED
16 PARKING STALLS PROVIDED
1 ACCESSIBLE STALL PROVIDED

1
A0

PROPOSED SITE PLAN

SCALE 1" = 30'-0"



DESIGN CONSULTANT

DATE

06/05/2026

SITE PLAN
114 POHL ROAD
MANKATO, MINNESOTA 56001

SHEET NO.

A0