


COPYRIGHT - THE DESIGN CONNECTION, 2022

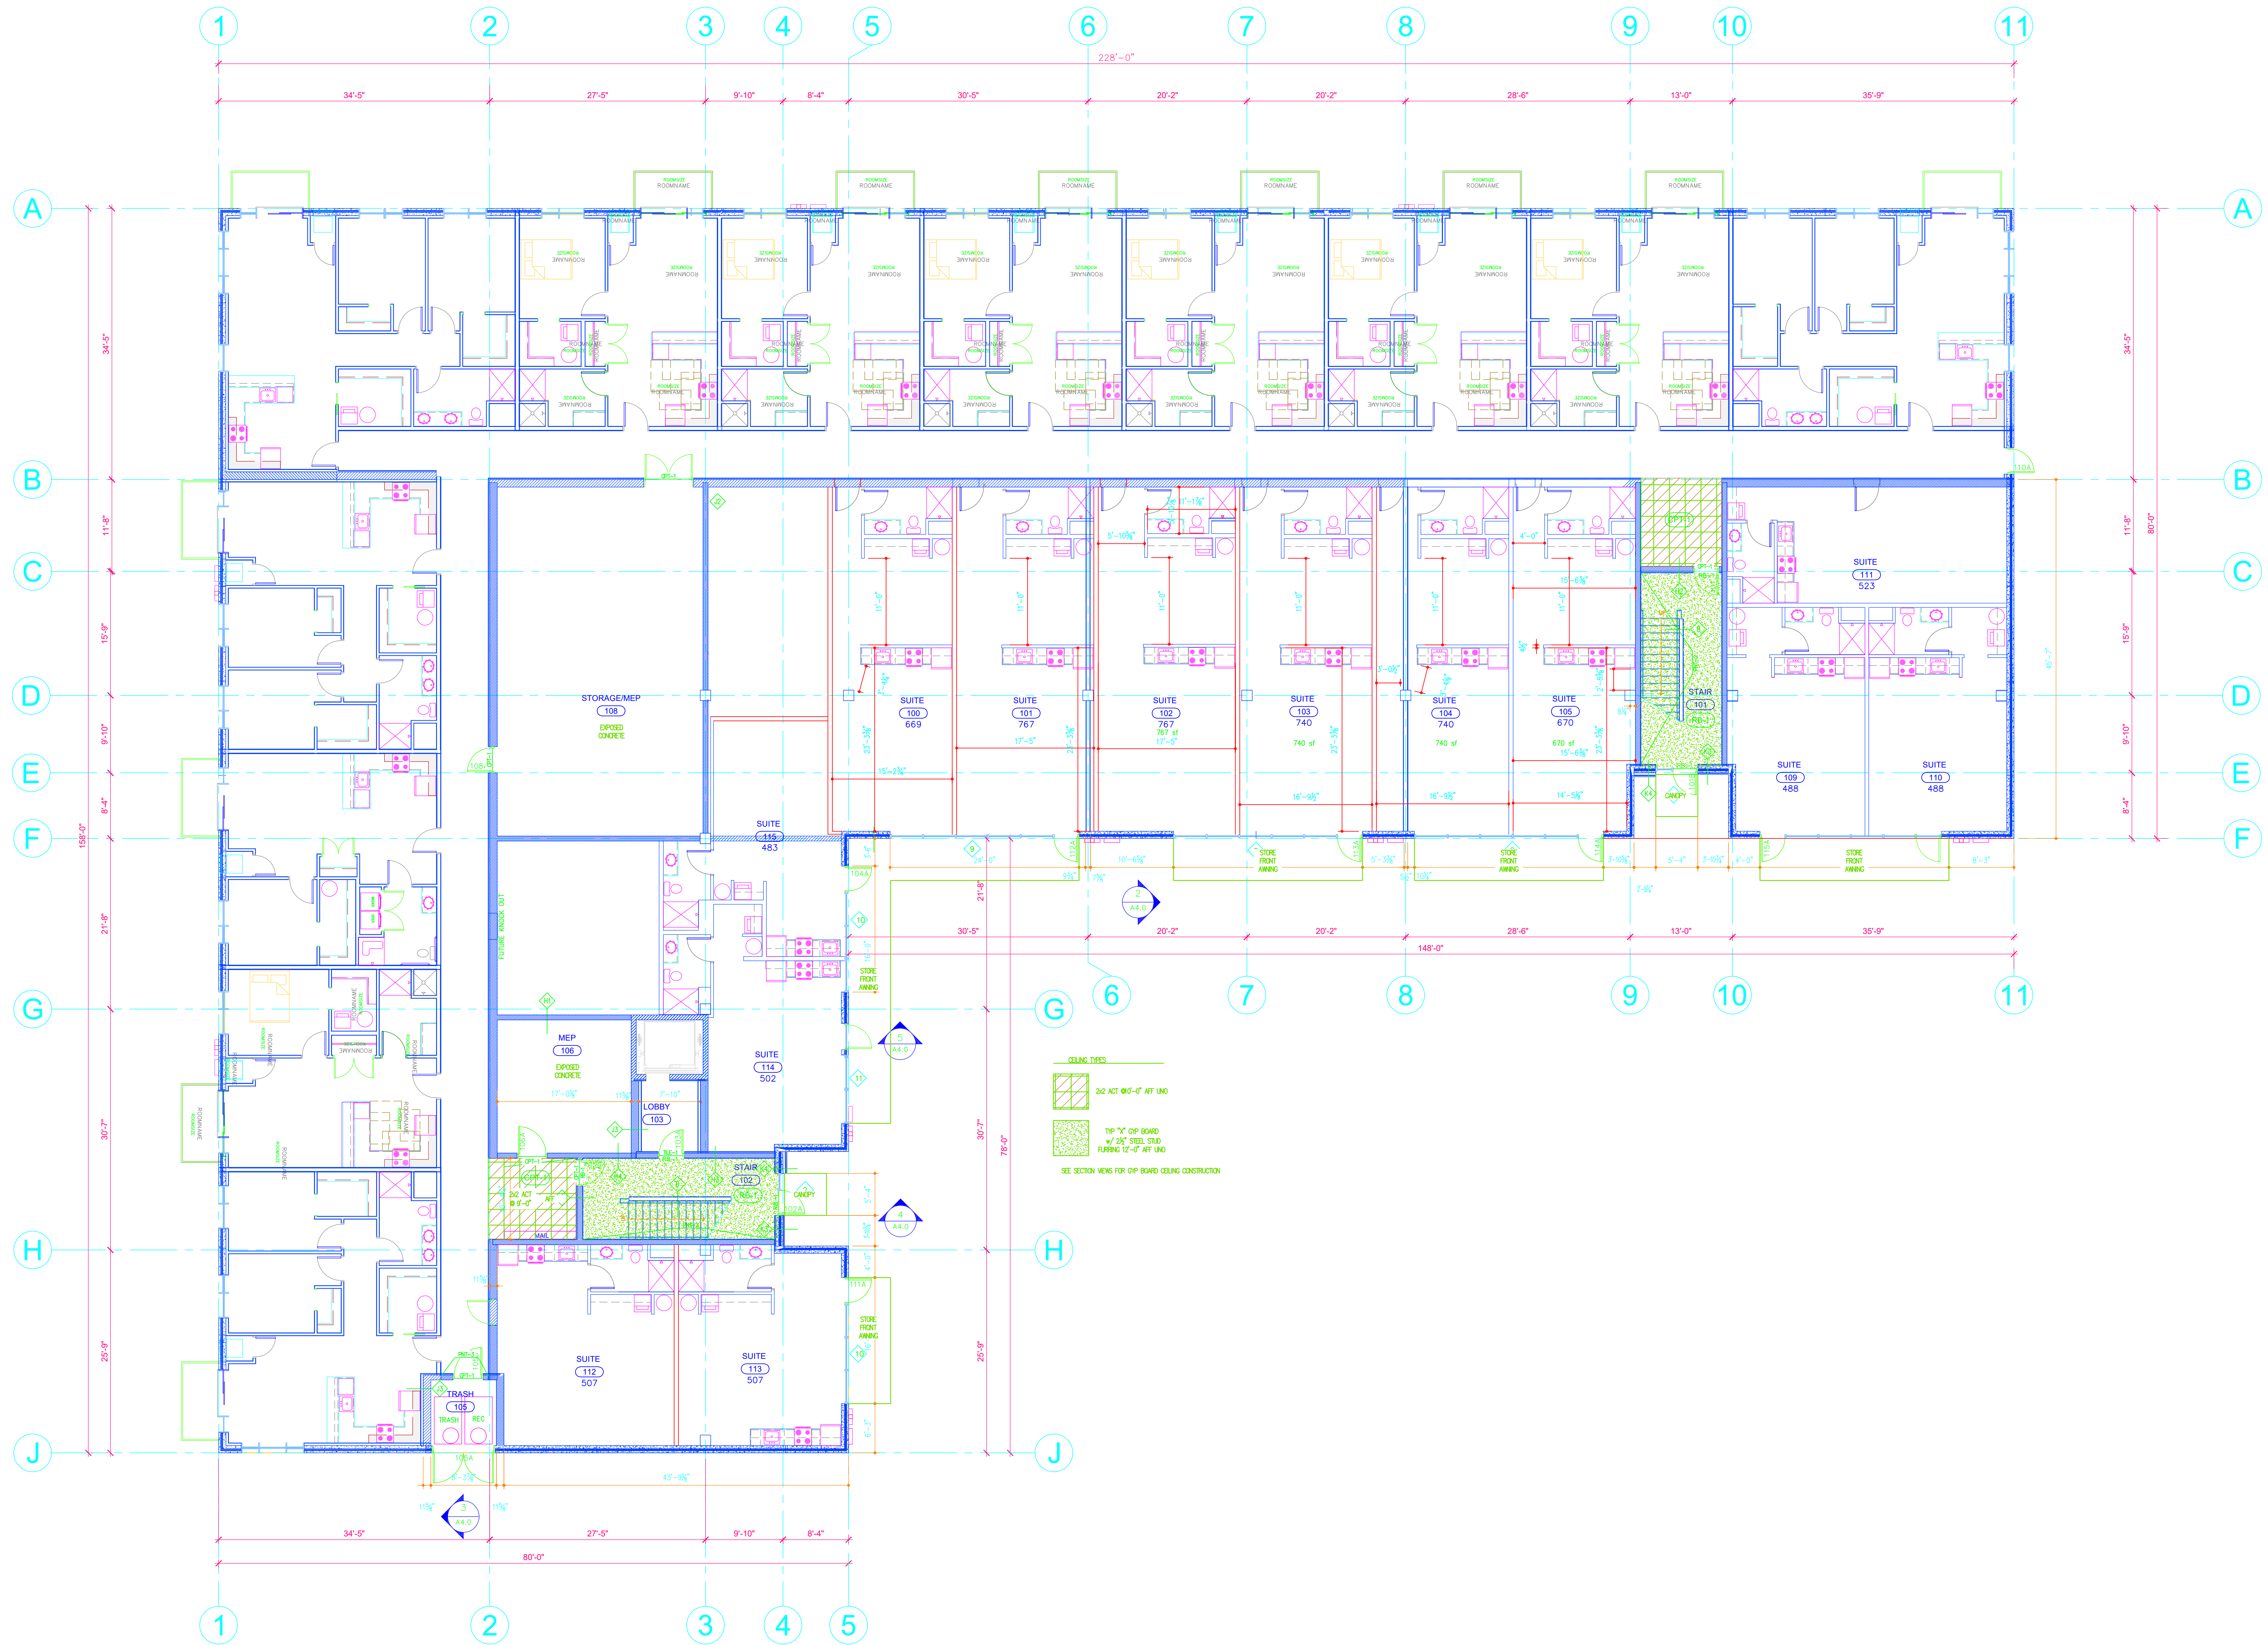

1 LOWER LEVEL FLOOR PLAN
SCALE: 1/8"=1'-0" (30" x 42")