



EXTERIOR MATERIALS SCHEDULE


MARK	DESCRIPTION
E1	METAL PANEL SMOOTH - FAIRVIEW ARCHITECTURAL VTRABOND FR 4MM ALUMINUM COMPOSITE PANEL SMOKE SILVER METALLIC PV9134
E2	WOOD LOOK METAL SIDING KNOXWOOD 1" CLADDING HICKORY *USE MATCHING PARANET CAPS
E3	METAL PANELS BOX RIB - AEP 10" x 1.25X20-12 Metallic Silver 6" = 1.25X30-12 Regal White 4" = 1.25X40-12 Regal White 2" = 1.25X10-12 Regal White * LEVEL 3 SEE INSTALLATION PATTERN
E4	METAL PANELS BOX RIB - AEP 10" x 1.25X20-12 Metallic Silver 6" = 1.25X30-12 Regal White 4" = 1.25X40-12 Regal White 2" = 1.25X10-12 Regal White * LEVEL 4 SEE INSTALLATION PATTERN
E5	METAL PANELS BOX RIB - AEP 10" x 1.25X20-12 Metallic Silver 6" = 1.25X30-12 Regal White 4" = 1.25X40-12 Regal White 2" = 1.25X10-12 Regal White *LEVELS 2 AND 5 SEE INSTALLATION PATTERN
E6	PRECAST CONCRETE PRECAST SANDWICH PANEL w/FLAT GROOVE REVEALS *SEE PATTERN PCI #54 - SANDBLASTED
E7	ANDERSON SERIES 100 WINDOW/PATIO DOOR BLACK INTERIOR, EXTERIOR, AND HARDWARE * PROVIDE LIMIT DEVICE FOR 4" MAX OPENING FOR WINDOWS ABOVE 11"
E8	STORE FRONT WINDOW/DOOR TUBULITE T14000 SYSTEM - BLACK
E9	GARBAGE ACCESS DOORS - BLACK
E10	BALCONY ENDURABLE STANDARD 5X11" ALUMINUM BALCONY w/TIEBACKS - BLACK ENDURABLE ALUMINUM PICKET RAILING - BLACK
E11	CANOPY ENDURABLE TIE ROD CANOPY - BLACK 5'4"x5'-4" w/TIEBACK 5' ABOVE CANOPY STRUCTURAL DESIGN BY SUPPLIER
E12	CAP FLASHING & TRIM AEP PREFINISHED ALUMINUM - MATTE BLACK
E13	SCUPPER & DOWNSPOUT PREFINISHED ALUMINUM - BLACK
E14	2" Z FLASHING - REGAL WHITE
E15	MAGIC PACK EXHAUST VENT - WHITE
E16	STORE FRONT AWNING WELDED STEEL FRAME w/PAINT 5 STANDING SEAM METAL ROOF - BLACK
E17	TRASH CHUTE VENT EXTEND 3' ABOVE ROOF DECK PROVIDE WEATHERPROOF CAP & R-21 MINIMUM INSULATION

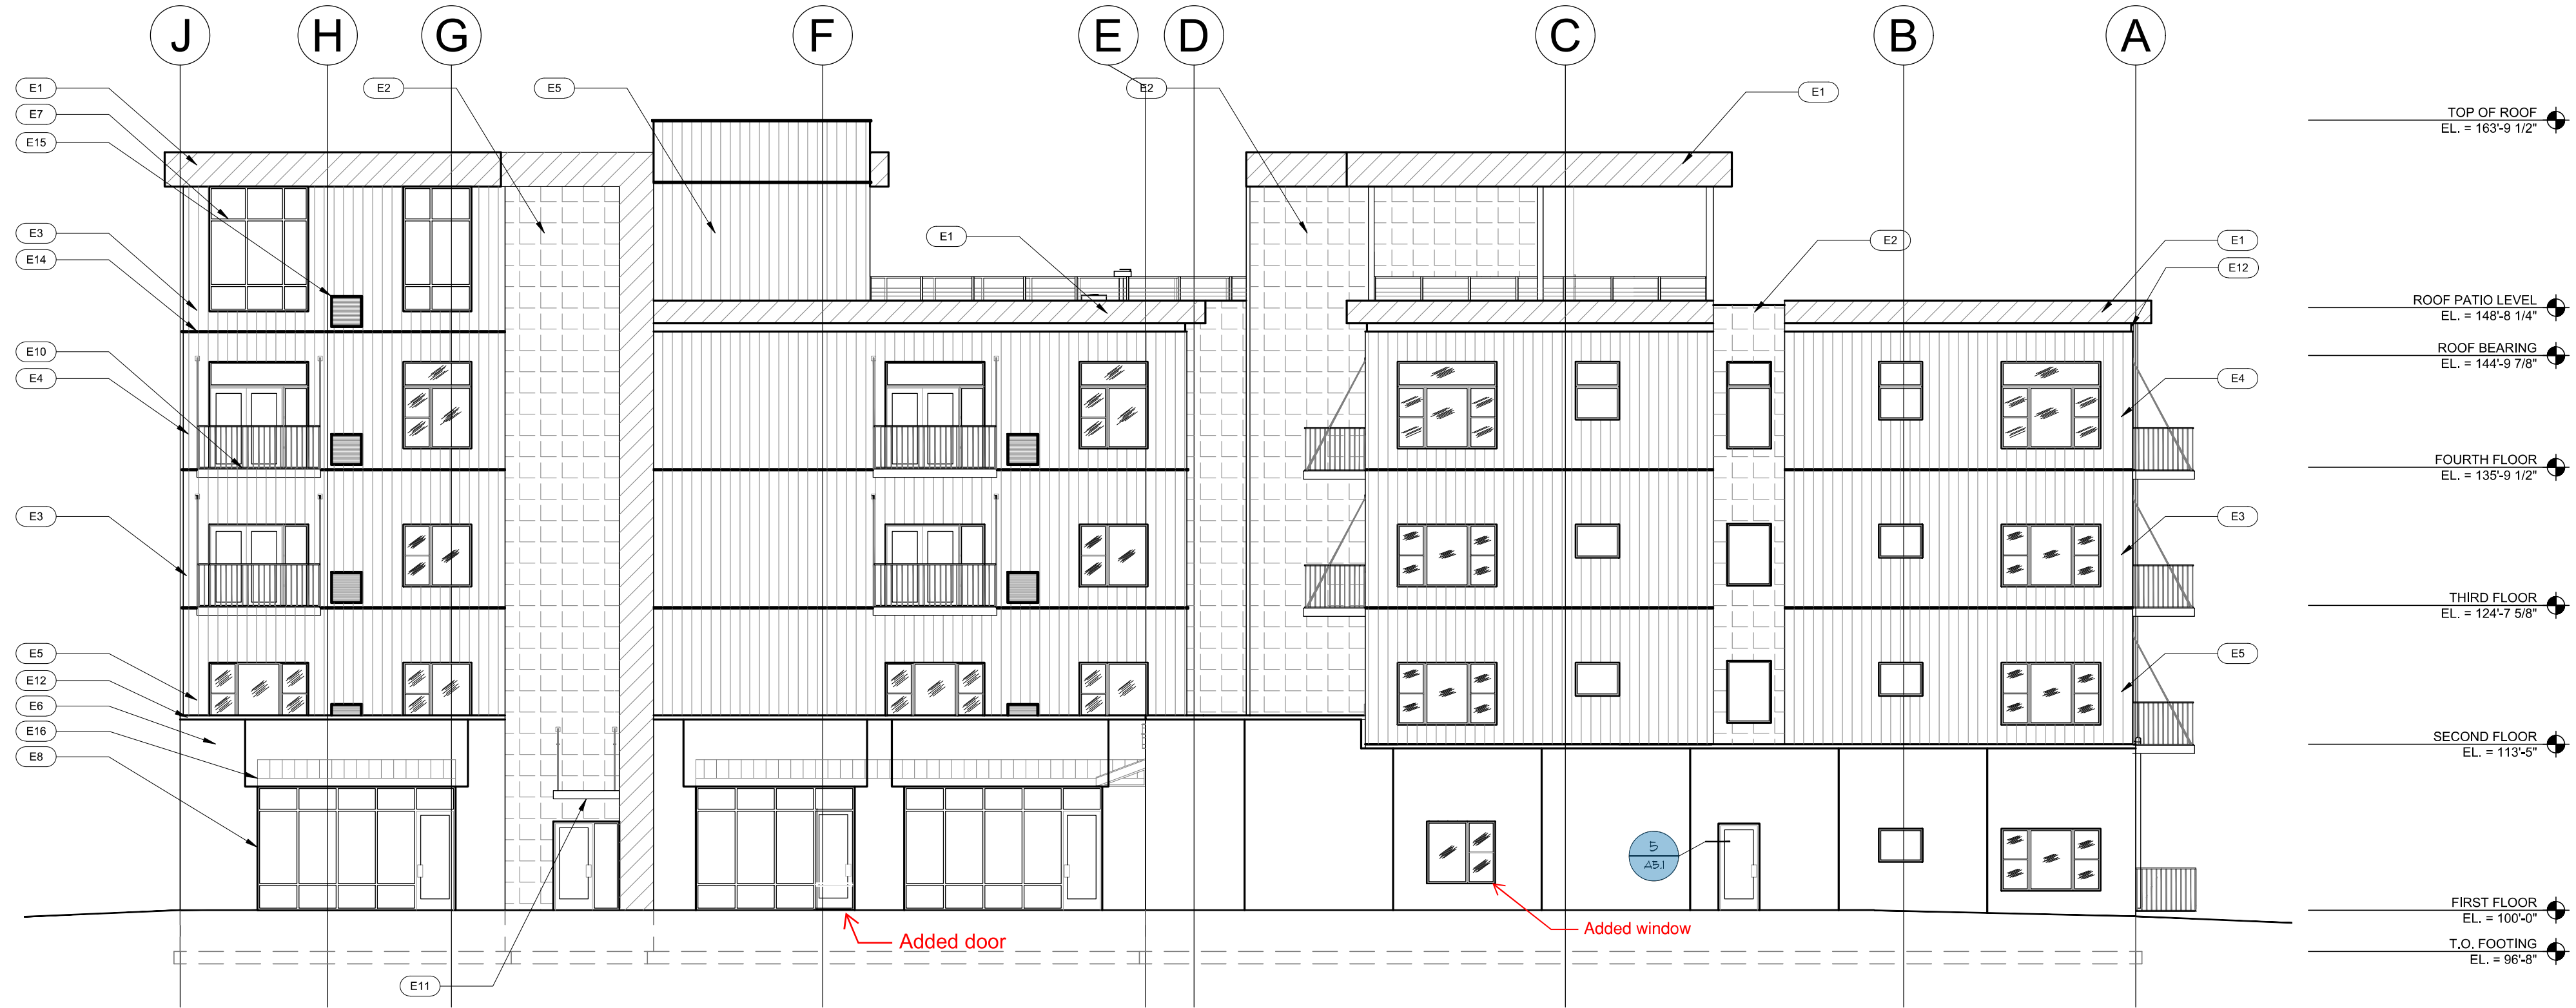



2 EAST ELEVATION
SCALE: 1/8"=1'-0" (30" x 42")

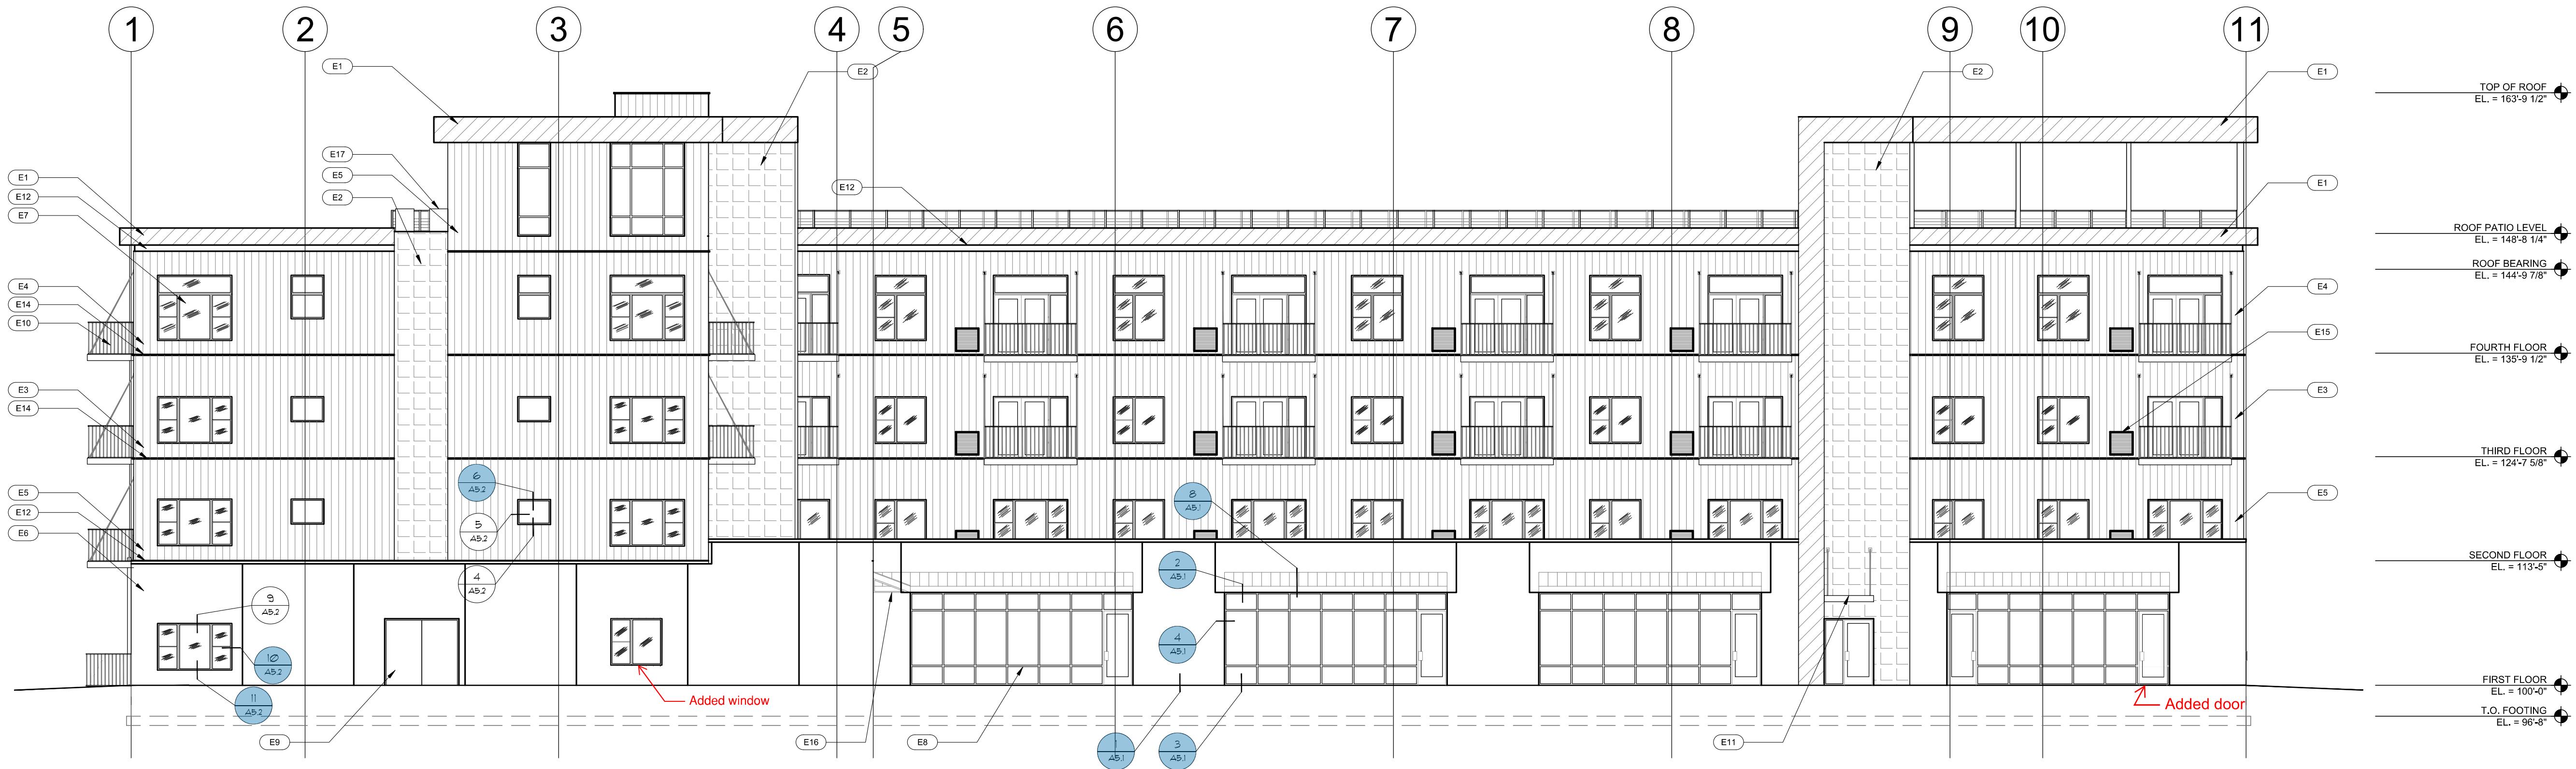

1 SOUTH ELEVATION
SCALE: 1/8"=1'-0" (30" x 42")

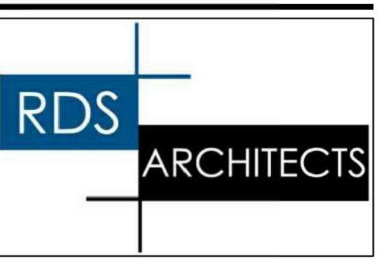

DRAWN BY:

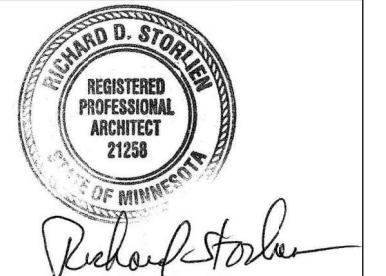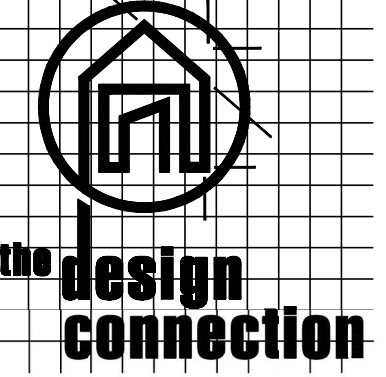

AXIS APARTMENTS
1247 RANGE STREET
MANKATO MINNESOTA

PROJECT #: 22329
DRAWN BY: GFN/JUN
CHECKED BY: AJT
FINAL DATE: FEBRUARY 02, 2023
ADDENDUM:

PRINTED: Feb 03, 2023

EXTERIOR
ELEVATIONS

A3.1