



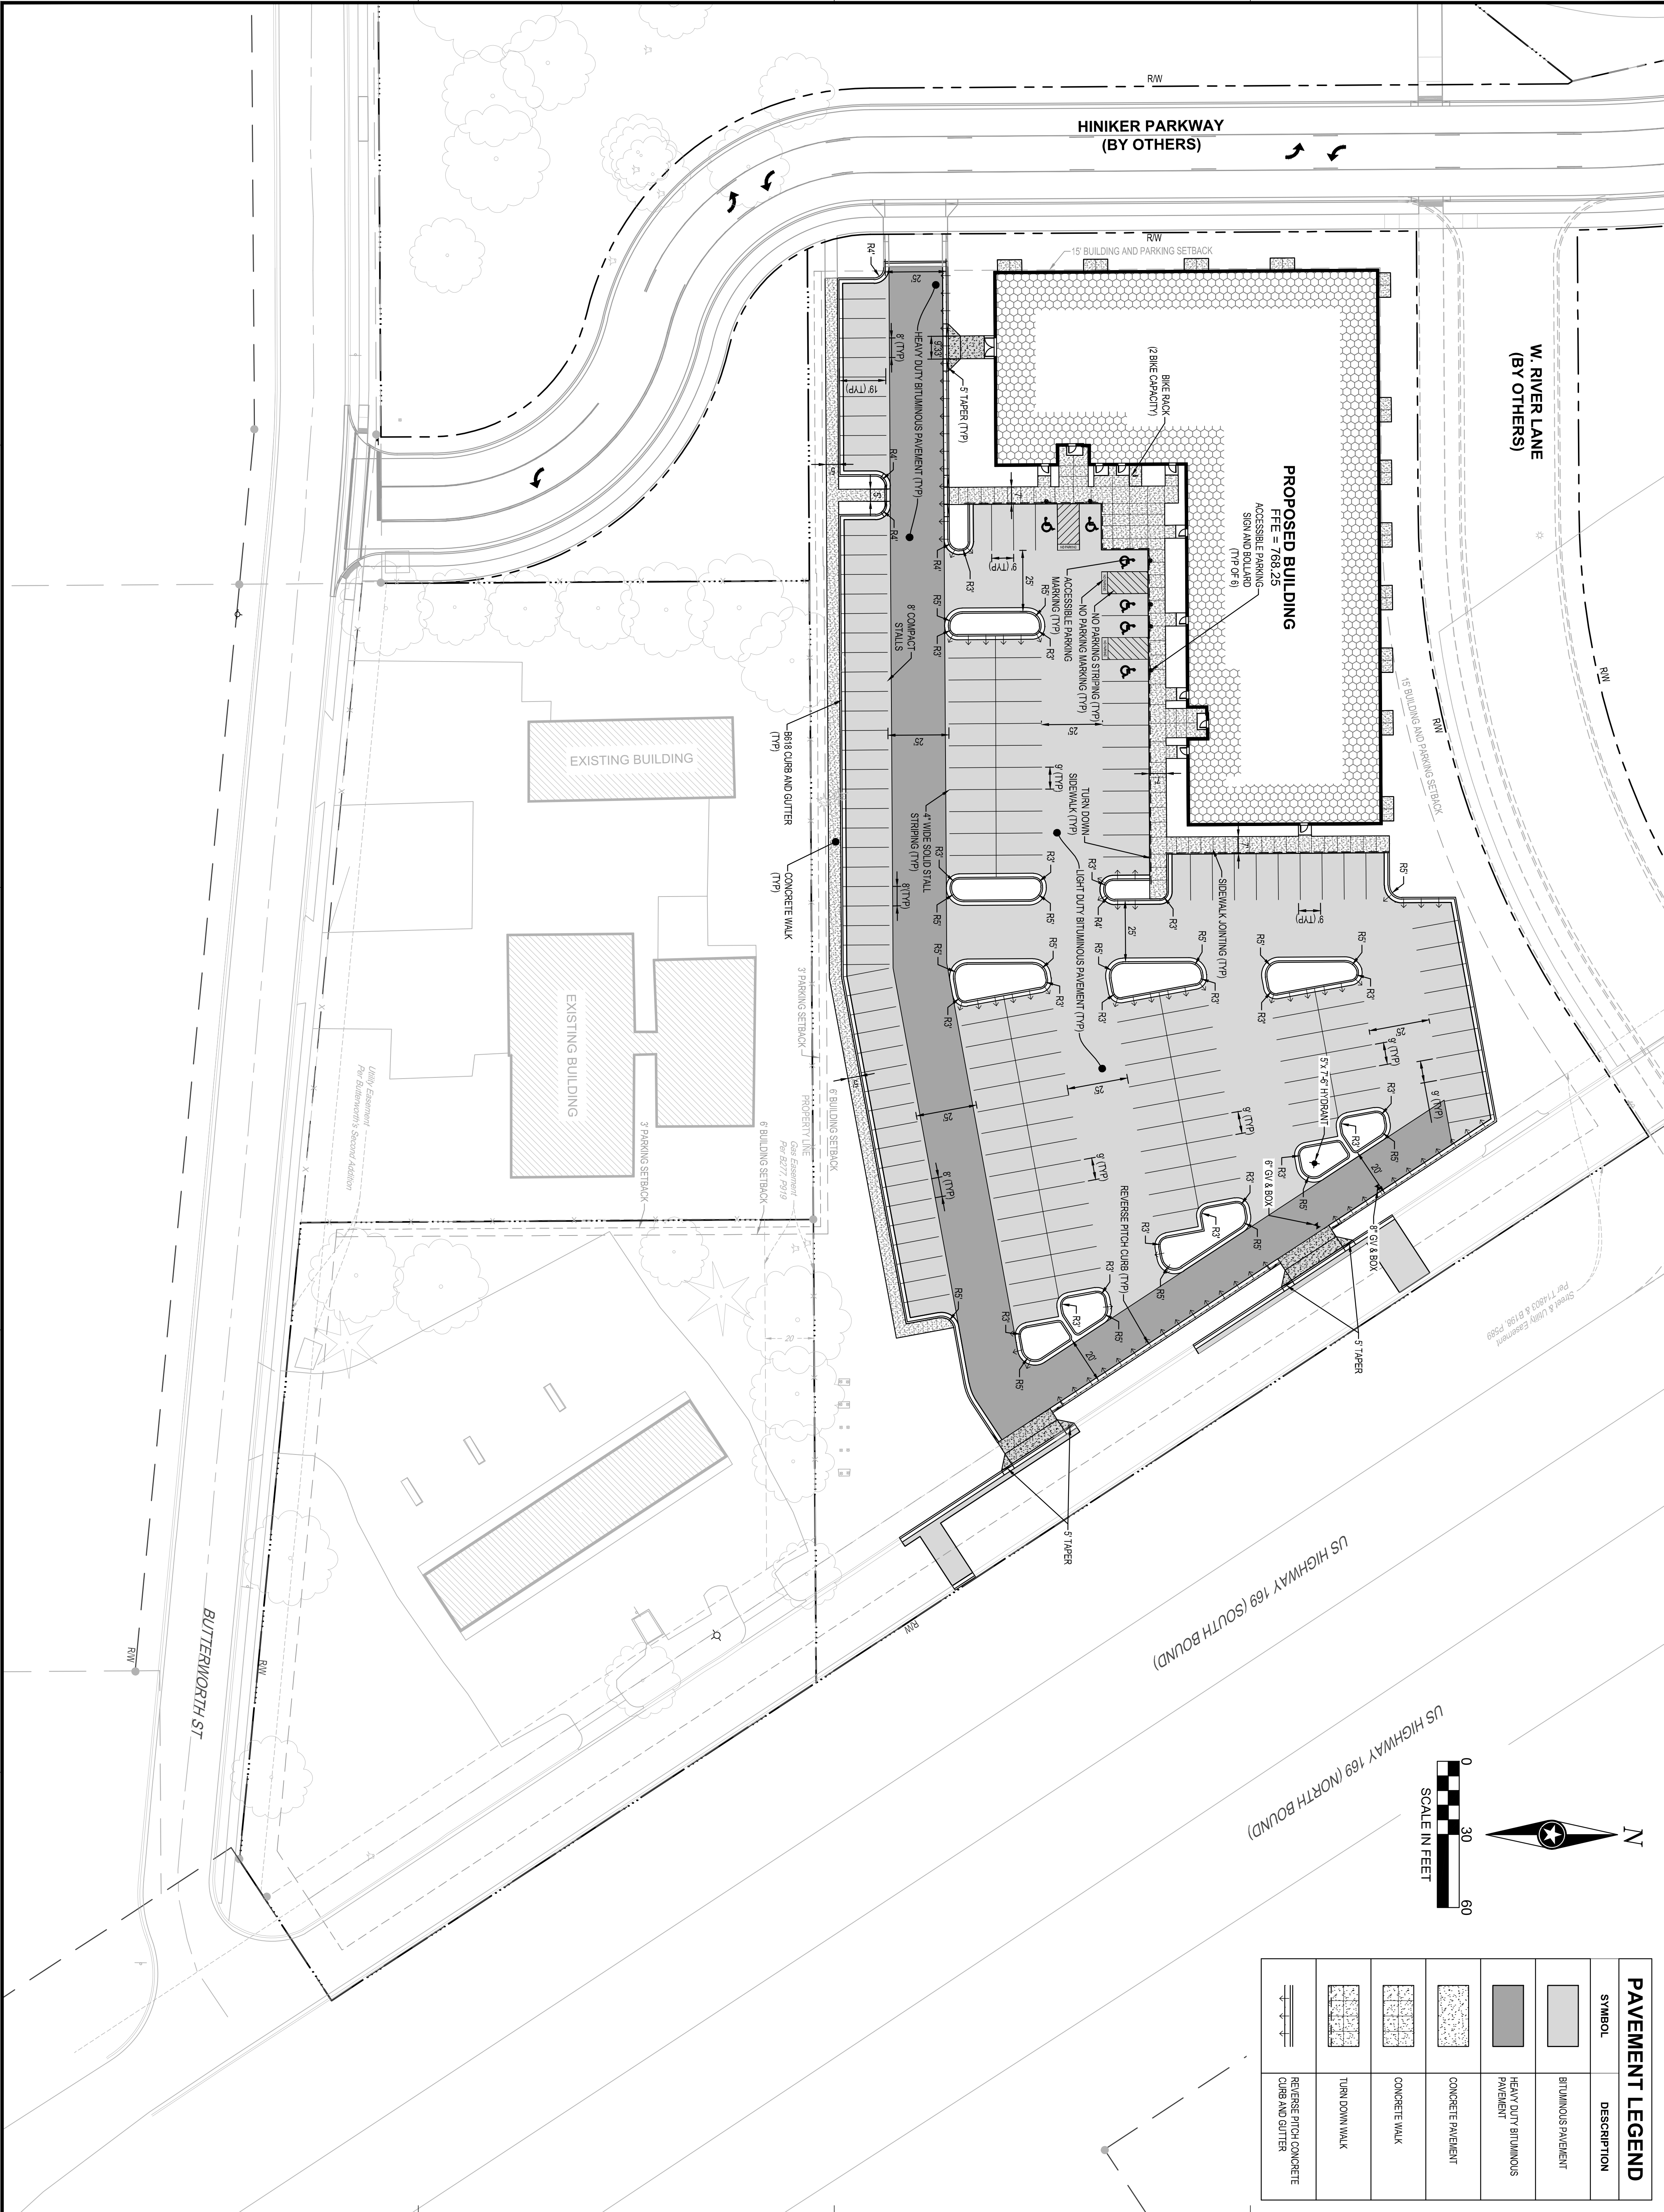

PAVEMENT LEGEND	
SYMBOL	DESCRIPTION
	BITUMINOUS PAVEMENT
	HEAVY DUTY BITUMINOUS PAVEMENT
	CONCRETE PAVEMENT
	CONCRETE WALK
	TURN DOWN WALK
	REVERSE PITCH CONCRETE CURB AND GUTTER

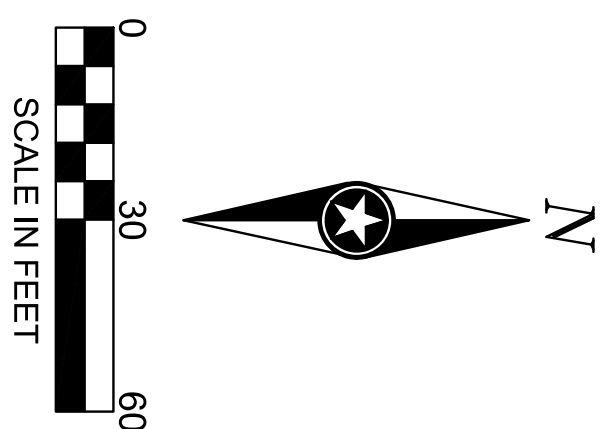

NOTE:
THE CLARITY OF THESE PLANS DEPEND UPON COLOR COPIES. IF THIS TEXT DOES NOT APPEAR IN COLOR, THIS IS NOT AN ORIGINAL PLAN SET AND MAY RESULT IN MISINTERPRETATION.

THEREBY CERTIFY THAT THIS PLAN SPECIFICATION OR REPORT WAS PREPARED BY ME OR UNDER MY DIRECT SUPERVISION AND THAT I AM A DULY LICENSED PROFESSIONAL ENGINEER UNDER THE LAWS OF THE STATE OF MINNESOTA.

NATHAN J. HERMER

DATE: 12/29/2022 UC NO. 54848

THIS DOCUMENT IS THE PROPERTY OF I & S GROUP, INC. AND MAY NOT BE USED, COPIED OR DUPLICATED WITHOUT PRIOR WRITTEN CONSENT.

PROJECT

AXIS APARTMENTS

MANKATO MINNESOTA

REVISION SCHEDULE	
DATE	DESCRIPTION

PROJECT NO.	22-26886
FILE NAME	26886 CS-SITE PLAN
DRAWN BY	BJK
DESIGNED BY	NIH
REVIEWED BY	NIH
ORIGINAL ISSUE DATE	07/06/22
CLIENT PROJECT NO.	-

SITE PLAN

SHEET

C3-10