



I HEREBY CERTIFY THAT THIS PLAN, SPECIFICATION OR REPORT WAS PREPARED BY ME OR UNDER MY DIRECT SUPERVISION AND THAT I AM A DULY LICENSED PROFESSIONAL ENGINEER UNDER THE LAWS OF THE STATE OF MINNESOTA.

DATE: _____ LIC. NO.: _____

I HEREBY CERTIFY THAT THIS PLAN, SPECIFICATION OR REPORT WAS PREPARED BY ME OR UNDER MY DIRECT SUPERVISION AND THAT I AM A DULY LICENSED LANDSCAPE ARCHITECT UNDER THE LAWS OF THE STATE OF MINNESOTA.

DATE: _____ LIC. NO.: _____

SHEET NOT VALID UNLESS THIS TEXT IS COLOR.

THIS DOCUMENT IS THE PROPERTY OF I & S GROUP, INC. AND MAY NOT BE USED, COPIED OR DUPLICATED WITHOUT PRIOR WRITTEN CONSENT.
© 2024 I & S GROUP, INC.

PROJECT

THE STATION

MANKATO MINNESOTA

REVISION SCHEDULE		
DATE	DESCRIPTION	BY

PROJECT NO.	25-32735
FILE NAME	22735-C3-SITE PLAN
DRAWN BY	AAQ
DESIGNED BY	AAQ/NIH
REVIEWED BY	NIH
ORIGINAL ISSUE DATE	---
CLIENT PROJECT NO.	-



TITLE

SITE PLAN

SHEET

C3-20

PAVEMENT LEGEND	
SYMBOL	DESCRIPTION
	BITUMINOUS PAVEMENT

 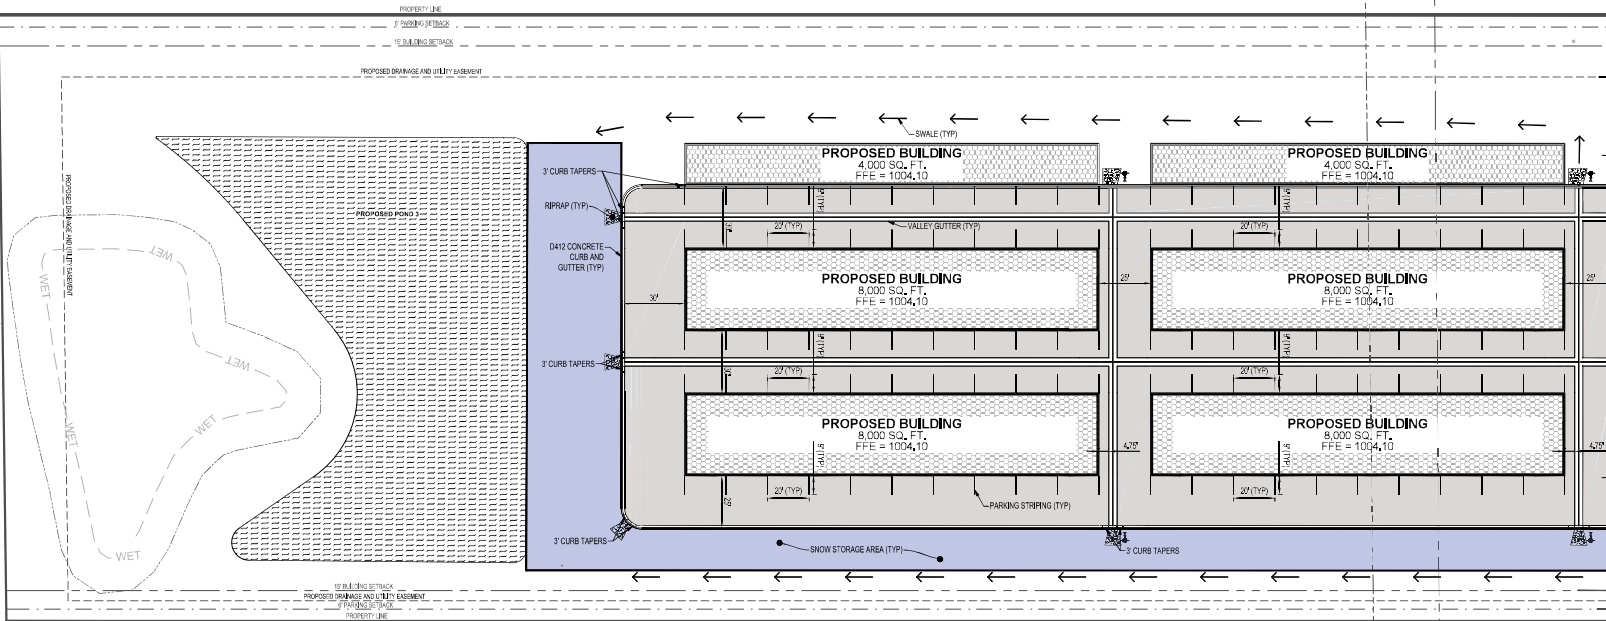

DATE _____ LIC. NO. _____
I HEREBY CERTIFY THAT THIS PLAN, SPECIFICATION OR
REPORT WAS PREPARED BY ME OR UNDER MY DIRECT
SUPERVISION AND THAT I AM A DULY LICENSED
LANDSCAPE ARCHITECT UNDER THE LAWS OF THE
STATE OF MINNESOTA.

PROJECT	
---------	--

MANKATO MINNESOTA


PROJECT NO.	25-32735
FILE NAME	32735-C3-SITE PLAN
DRAWN BY	AAQ
DESIGNED BY	AAQ/NJH
REVIEWED BY	NJH
ORIGINAL ISSUE DATE	11-1
CLIENT PROJECT NO.	-

TITLE	
-------	--

SITE PLAN

SHEET

C3-21

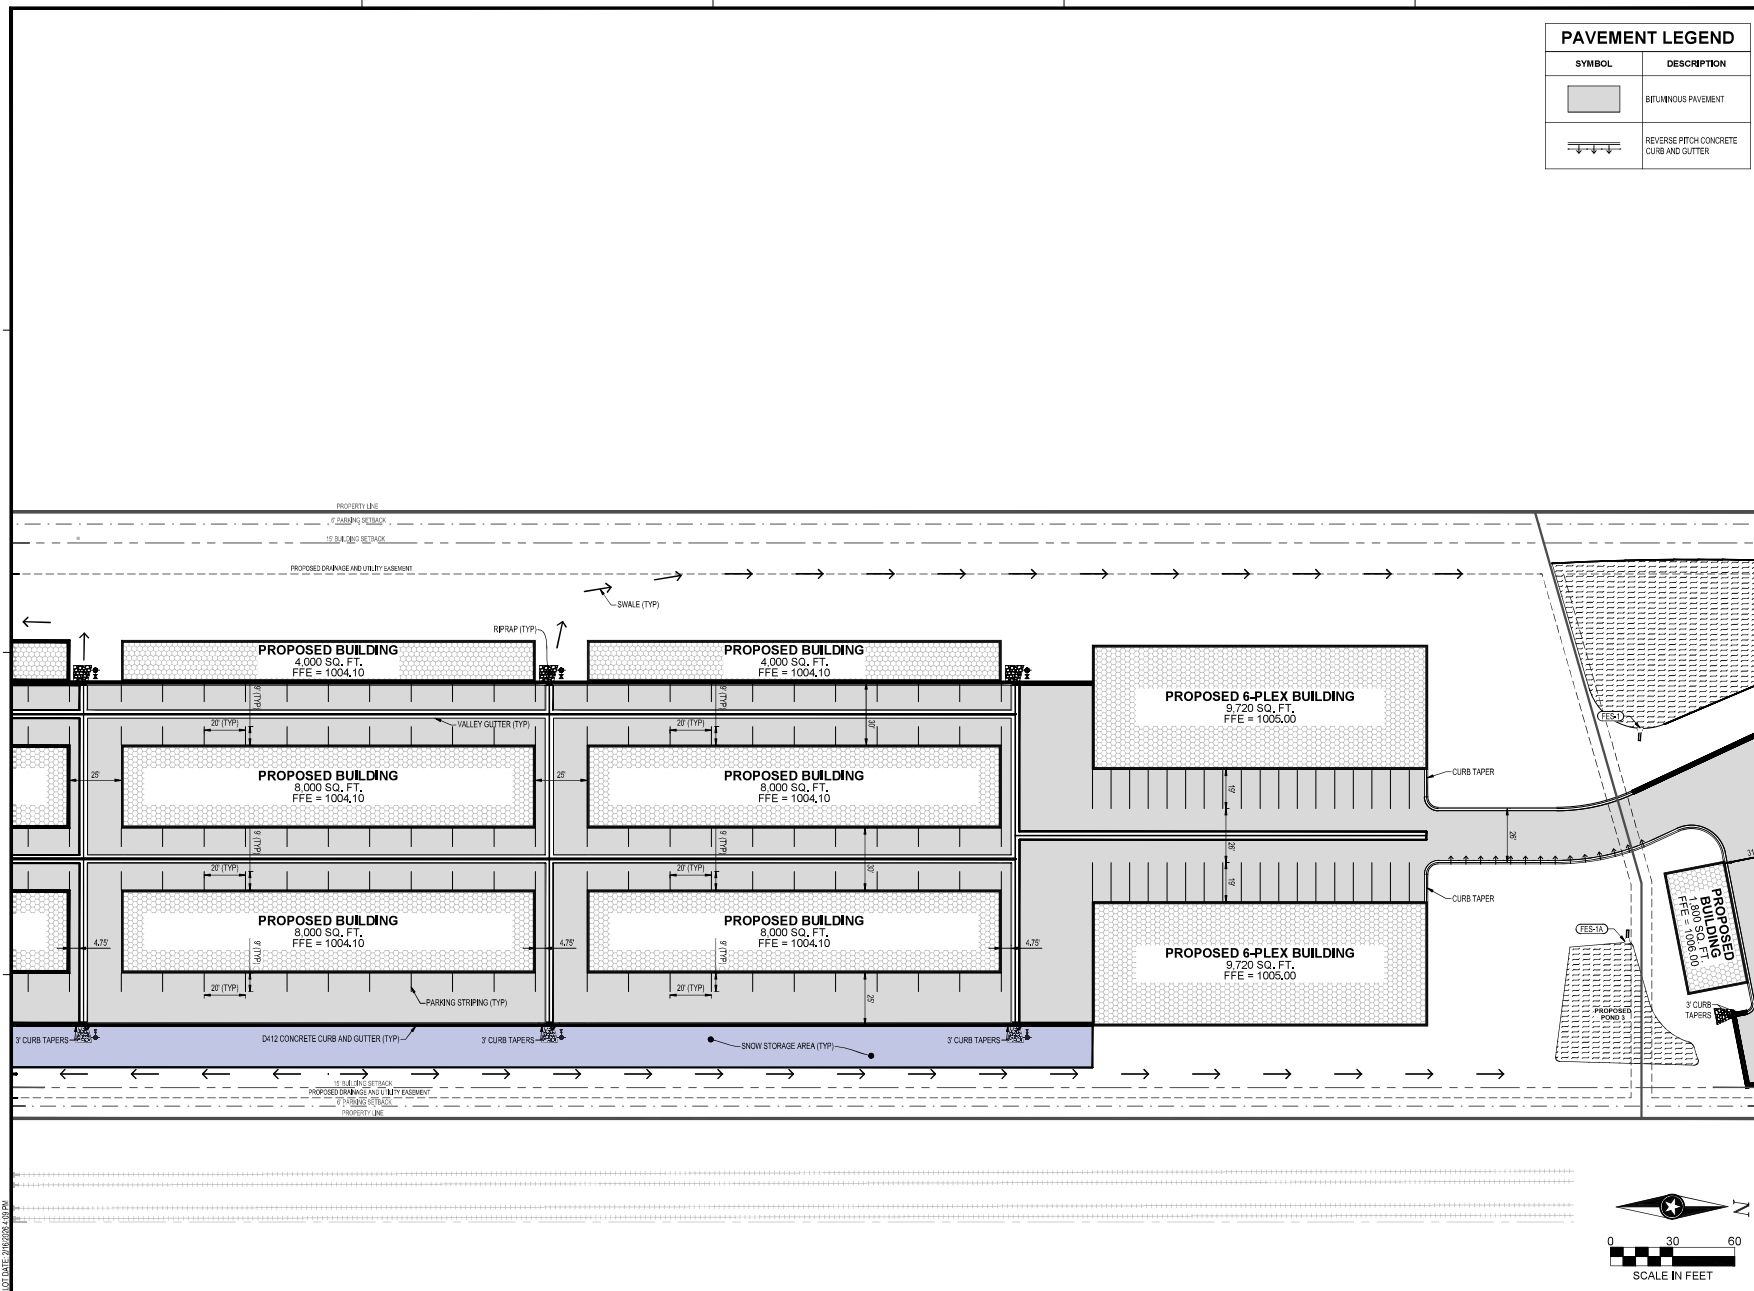

SHEET NOT VALID UNLESS THIS TEXT IS COLOR.

THIS DOCUMENT IS THE PROPERTY OF I & S GROUP, INC. AND MAY NOT BE USED, COPIED OR DUPLICATED WITHOUT PRIOR WRITTEN CONSENT.
© 2024 I & S GROUP, INC.

THE STATION

MANKATO MINNESOTA

[illegible]



PROJECT NO.	25-32735
FILE NAME	32735-C3-SITE PLAN
DRAWN BY	AAQ
DESIGNED BY	AAQ/NJH
REVIEWED BY	NJH
ORIGINAL ISSUE DATE	---
CLIENT PROJECT NO.	-

TITLE	
-------	--


SITE PLAN

SHEET

C3-22

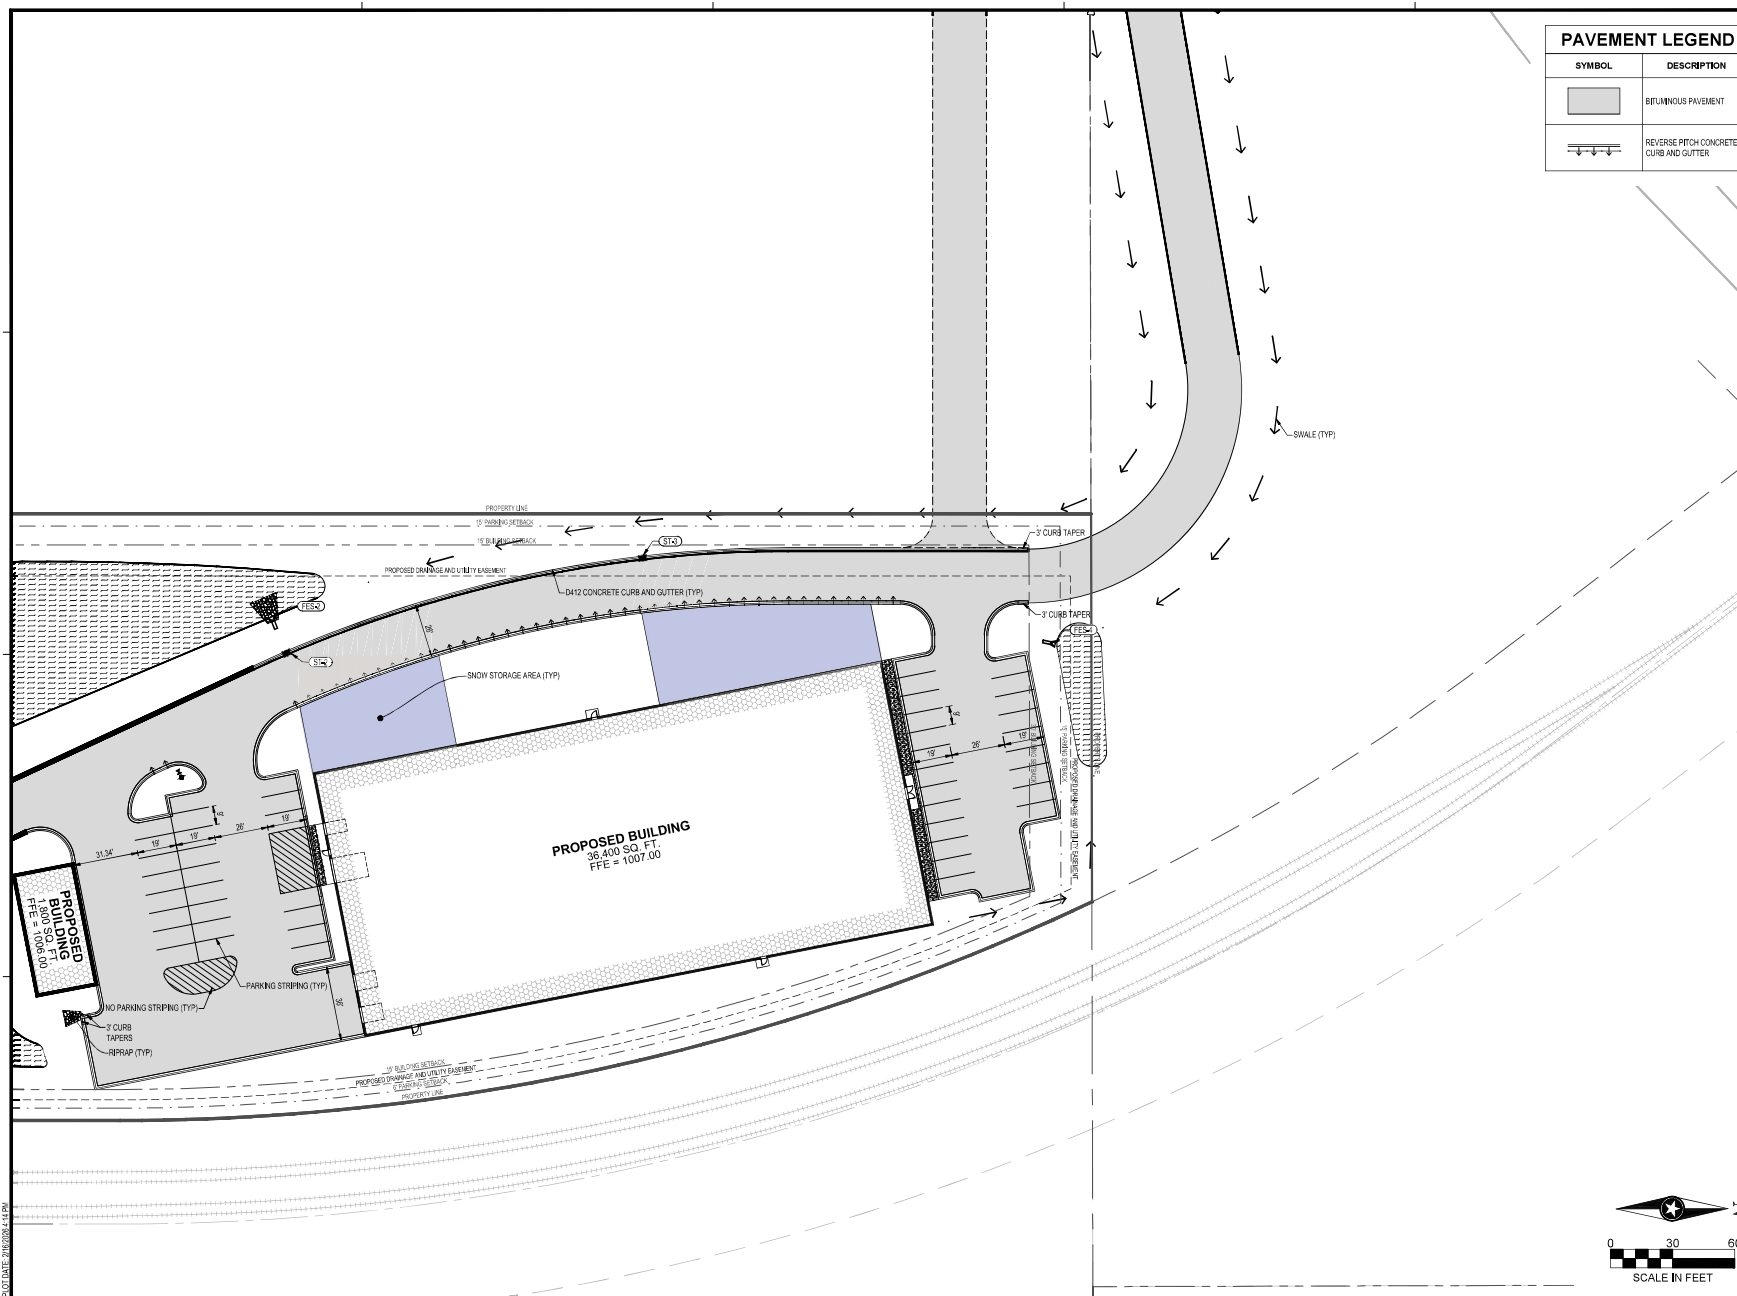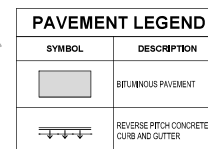

15.01 DATE: 2/10/2024 4:12 PM

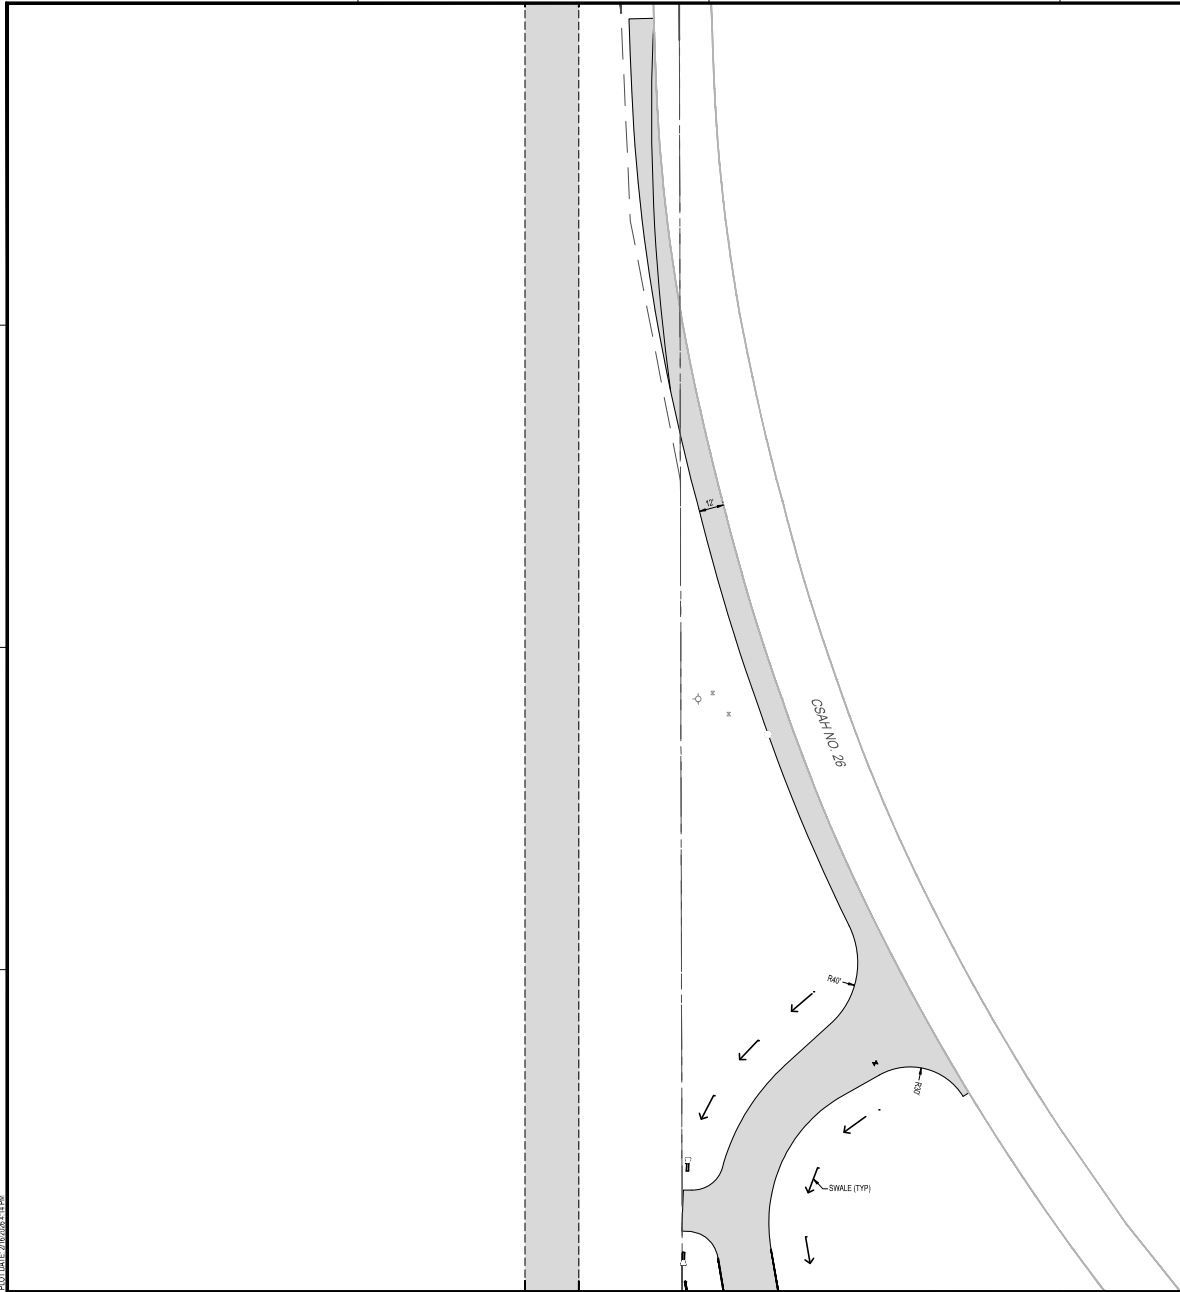

PAVEMENT LEGEND	
SYMBOL	DESCRIPTION
	BITUMINOUS PAVEMENT



I HEREBY CERTIFY THAT THIS PLAN, SPECIFICATION OR REPORT WAS PREPARED BY ME OR UNDER MY DIRECT SUPERVISION AND THAT I AM A DULY LICENSED PROFESSIONAL ENGINEER UNDER THE LAWS OF THE STATE OF MINNESOTA.

DATE: _____ LIC. NO.: _____

I HEREBY CERTIFY THAT THIS PLAN, SPECIFICATION OR REPORT WAS PREPARED BY ME OR UNDER MY DIRECT SUPERVISION AND THAT I AM A DULY LICENSED LANDSCAPE ARCHITECT UNDER THE LAWS OF THE STATE OF MINNESOTA.

DATE: _____ LIC. NO.: _____

SHEET NOT VALID UNLESS THIS TEXT IS COLOR.

THIS DOCUMENT IS THE PROPERTY OF I & S GROUP, INC. AND MAY NOT BE USED, COPIED OR DUPLICATED WITHOUT PRIOR WRITTEN CONSENT.
© 2024 I & S GROUP, INC.

PROJECT

THE STATION

MANKATO MINNESOTA

REVISION SCHEDULE		
DATE	DESCRIPTION	BY


PROJECT NO.	25-32735
FILE NAME	22735-C3-SITE PLAN
DRAWN BY	AAQ
DESIGNED BY	AAQ/NJH
REVIEWED BY	NJH
ORIGINAL ISSUE DATE	1-1
CLIENT PROJECT NO.	-

TITLE

SITE PLAN

SHEET

C3-23

 

PRELIMINARY NOT FOR CONSTRUCTION