




strangedesign

130 N Riverfront Dr., Mankato MN 56001
phone 507.351.5340
adam@mystrangedesign.com

PROJECT TITLE:

**THE STATION
GARAGE CONDO'S
MANAKTO, MN
56001**

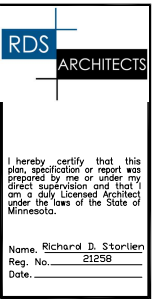

GENERAL CONTRACTOR:

No. SUBMISSIONS & REVISIONS Date

1 DESIGN DOCUMENTS 01-27-2026

DESIGNER - Project is design build. Due to the lack of "on site" consultation & supervision, and control over the actual construction process, and because of the various local building code requirements & weather conditions, the architect/designer/architect ASSUMES NO RESPONSIBILITY in the use of these plans for any damages. This includes structural failures due to any deficiencies, omissions, or errors in the design or fabrication. It is recommended you consult with a local building official and/or inspector prior to the start of construction. General Contractor shall verify all existing dimensions and field conditions prior to existing or fabricating any materials. Verify design/condition of conditions, materials, sizes or dimensions are different from what is shown on documents. Cross reference plans with all other consultant plans, and construction materials shall be installed in accordance with manufacturers current specifications and industry standards. All construction components shall meet adopted code requirements.

FLOOR PLANS



PROJ. NO.: C2515

DATE: 01-27-2026

DRAWN BY: AMS

CHECKED BY:

A2

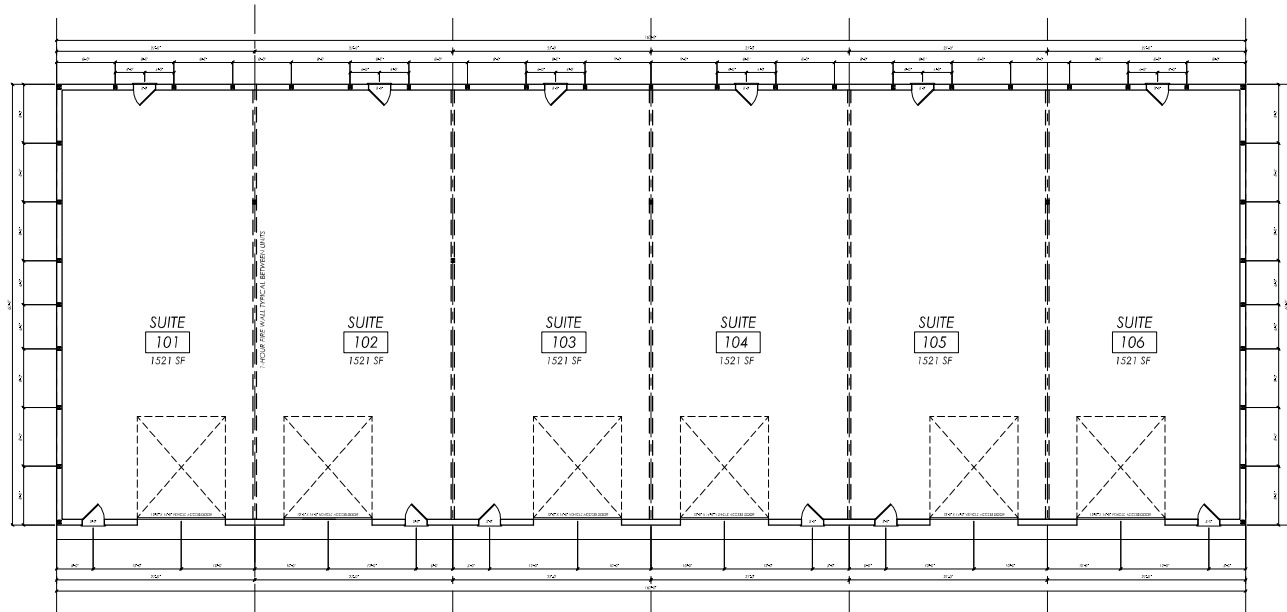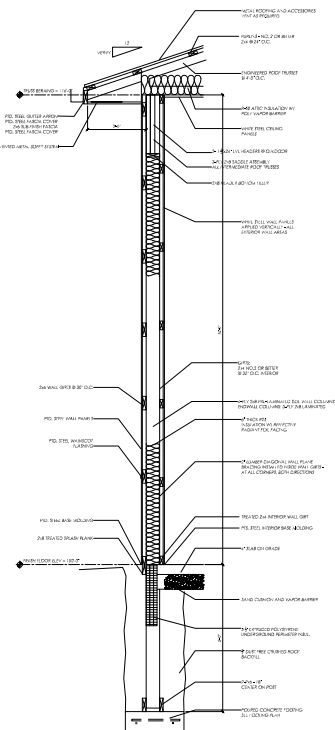

FLOOR PLAN
SCALE: 1/8" = 1'-0"