




PRELIMINARY NOT FOR CONSTRUCTION PRELIMINARY NOT FOR CONSTRUCTION

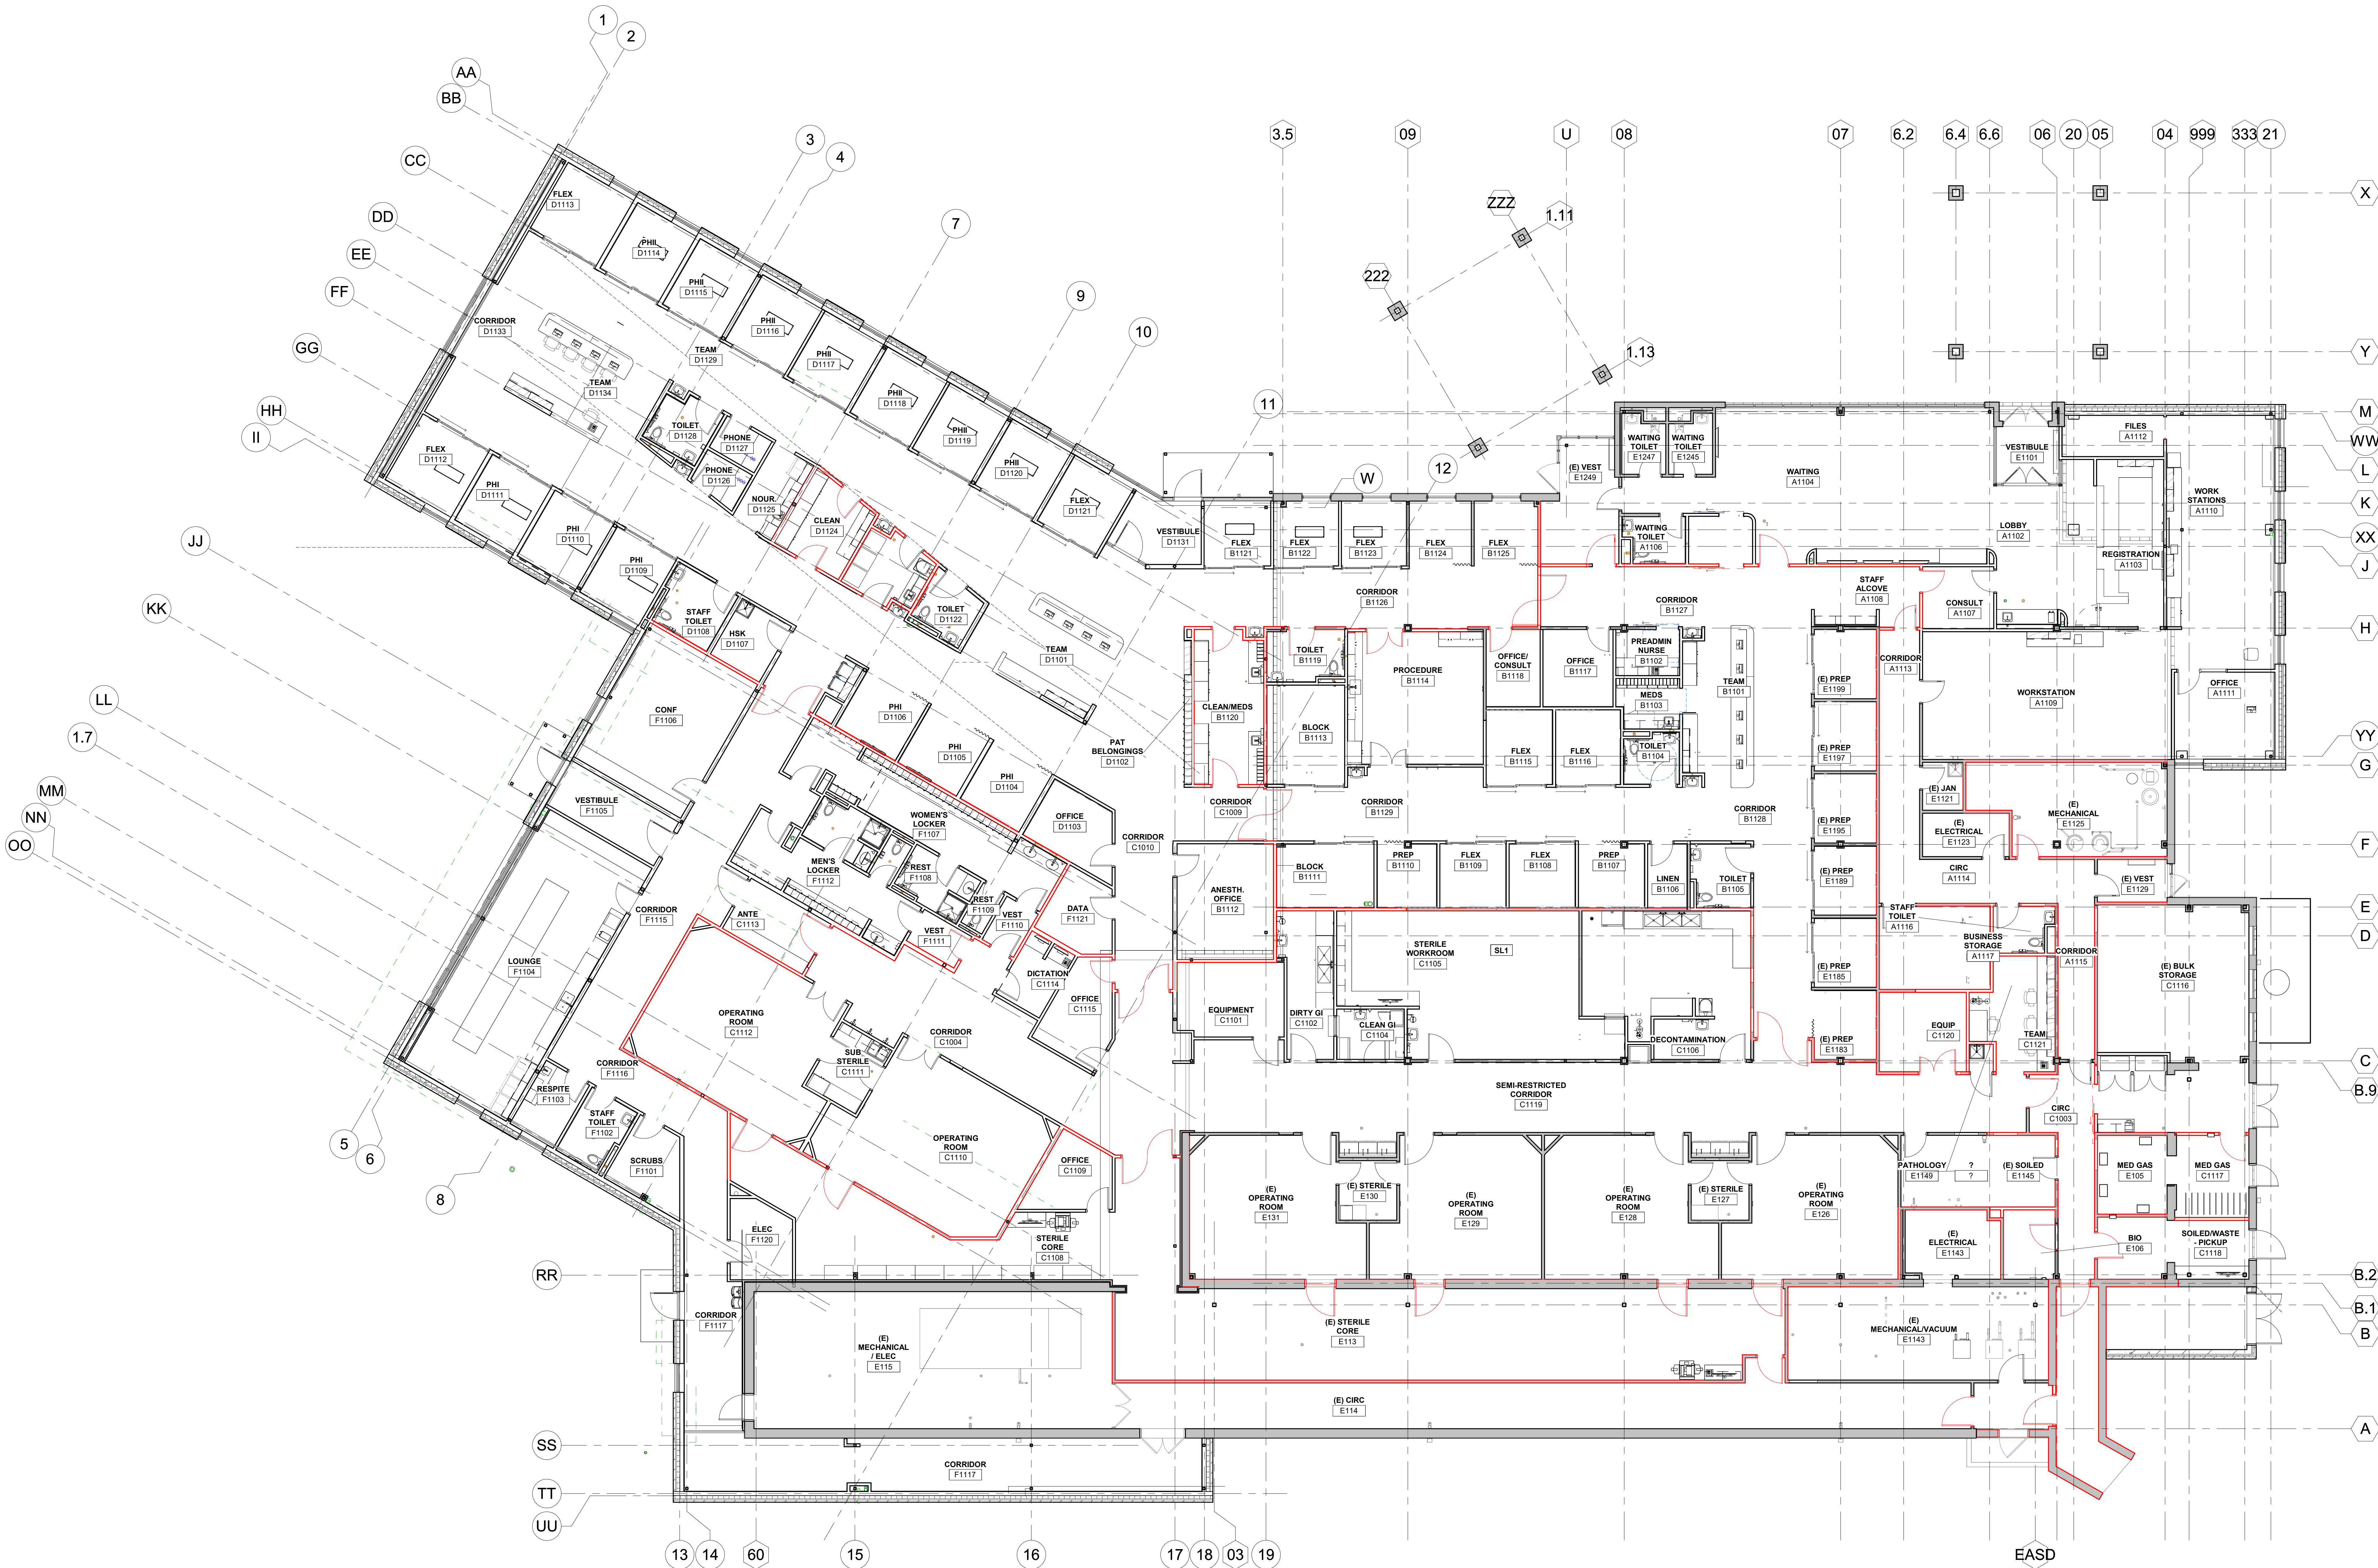

1 FIRST FLOOR PLAN  
1/8" = 1'-0"

THIS DOCUMENT IS THE PROPERTY OF I & S GROUP, INC. AND MAY NOT BE USED, COPIED OR DUPLICATED WITHOUT PRIOR WRITTEN CONSENT.

PROJECT

**MANKATO  
SURGERY  
CENTER  
EXPANSION**

MANKATO MINNESOTA

REVISION SCHEDULE

| DATE | DESCRIPTION | BY |
|------|-------------|----|
|      |             |    |
|      |             |    |
|      |             |    |
|      |             |    |

PROJECT NO. 25-32122  
FILE NAME  
DRAWN BY Author  
DESIGNED BY Designer  
REVIEWED BY Checker  
ORIGINAL ISSUE DATE 06/19/26  
CLIENT PROJECT NO.

TITLE

**FIRST FLOOR  
PLAN**

SHEET

**A1-22**