






PRELIMINARY NOT FOR CONSTRUCTION PRELIMINARY NOT FOR CONSTRUCTION

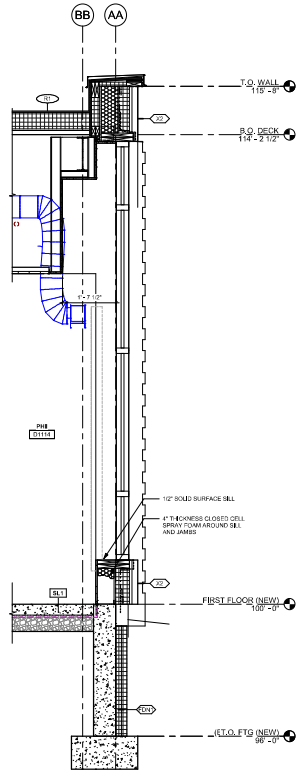


2 TYPICAL WALL SECTION AT PATIENT WINDOW
3/4" = 1'-0"

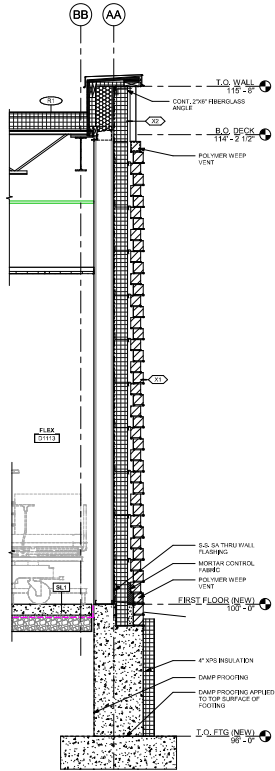

1 TYPICAL WALL SECTION
3/4" = 1'-0"

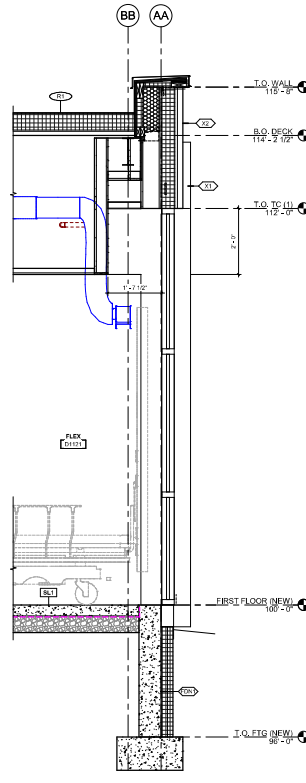

3 Section 42
3/4" = 1'-0"

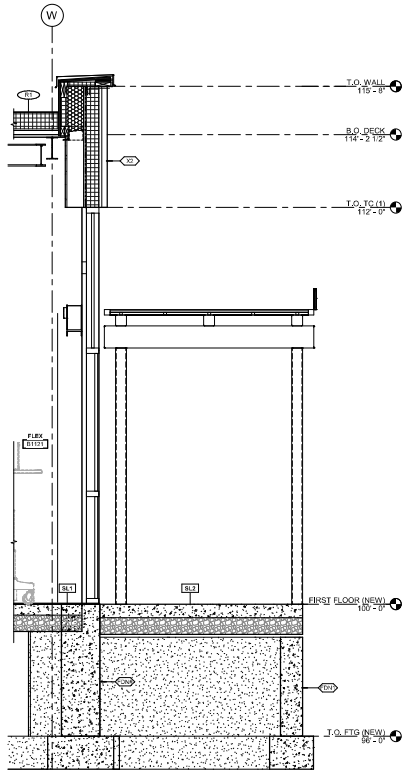

4 WALL SECTION AT ENTRY CANOPY
3/4" = 1'-0"

THIS DOCUMENT IS THE PROPERTY OF ISG GROUP, INC. AND MAY NOT BE USED, COPIED OR DUPLICATED WITHOUT PRIOR WRITTEN CONSENT.

PROJECT

**MANKATO
SURGERY
CENTER
EXPANSION**

MANKATO MINNESOTA

REVISION SCHEDULE

DATE	DESCRIPTION	BY

PROJECT NO. 25-32122

FILE NAME

DRAWN BY

DESIGNED BY

CHECKED BY

DATE

CLIENT PROJECT NO.

TITLE

WALL SECTIONS

SHEET

A3-21

ISG GROUP, INC.

2025-03-13 10:28 AM