
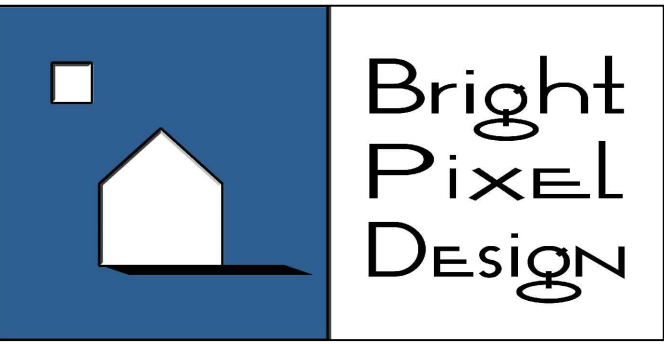


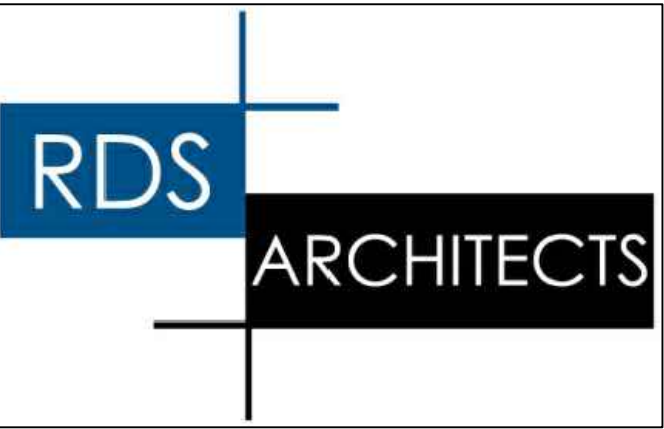

PROJECT TITLE:

1618 3RD. AVE.
MANKATO, MN 56001

GENERAL NOTES:

CONTRACTORS TO FOLLOW
MANUFACTURER'S INSTRUCTIONS AND
INDUSTRY BEST PRACTICES FOR ALL
PRODUCT INSTALLATIONS.

SHEET NOTES:

1 NOTE

No.	SUBMISSIONS & REVISIONS	Date



CONCEPT
RENDERING

JOB NO.:	26.32.5
DATE:	6-12-2026
DRAWN BY:	MJB

A1.0



1 PROPOSED EXTERIOR DESIGN

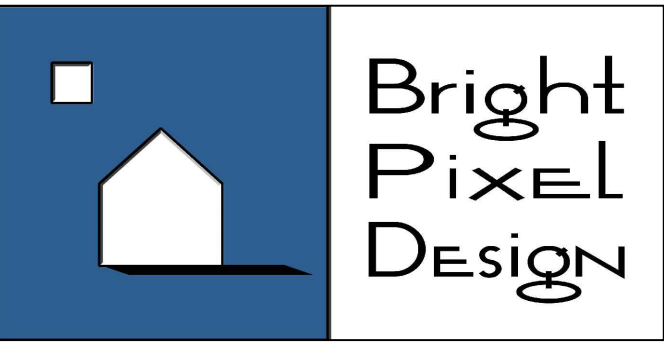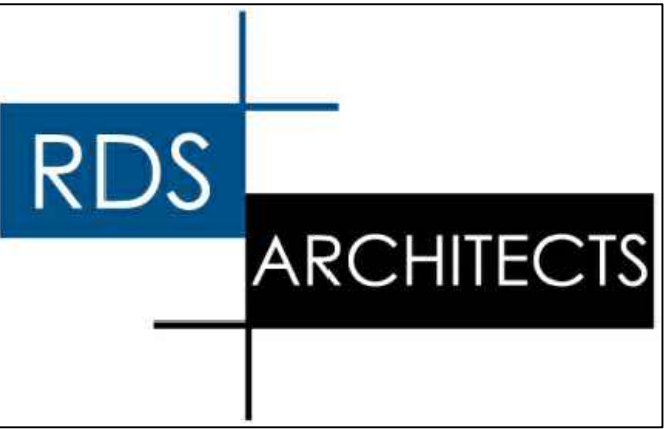

PROJECT TITLE:

1618 3RD. AVE.
MANKATO, MN 56001

GENERAL NOTES:

CONTRACTORS TO FOLLOW
MANUFACTURER'S INSTRUCTIONS AND
INDUSTRY BEST PRACTICES FOR ALL
PRODUCT INSTALLATIONS.


SHEET NOTES:

1 NOTE

No.	SUBMISSIONS & REVISIONS	Date


CONCEPT FLOOR PLANS

JOB NO.:	26.32.5
DATE:	6-12-2026
DRAWN BY:	MJB

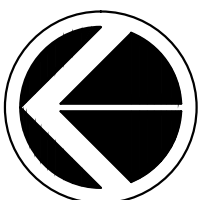


NORTH

A1.1

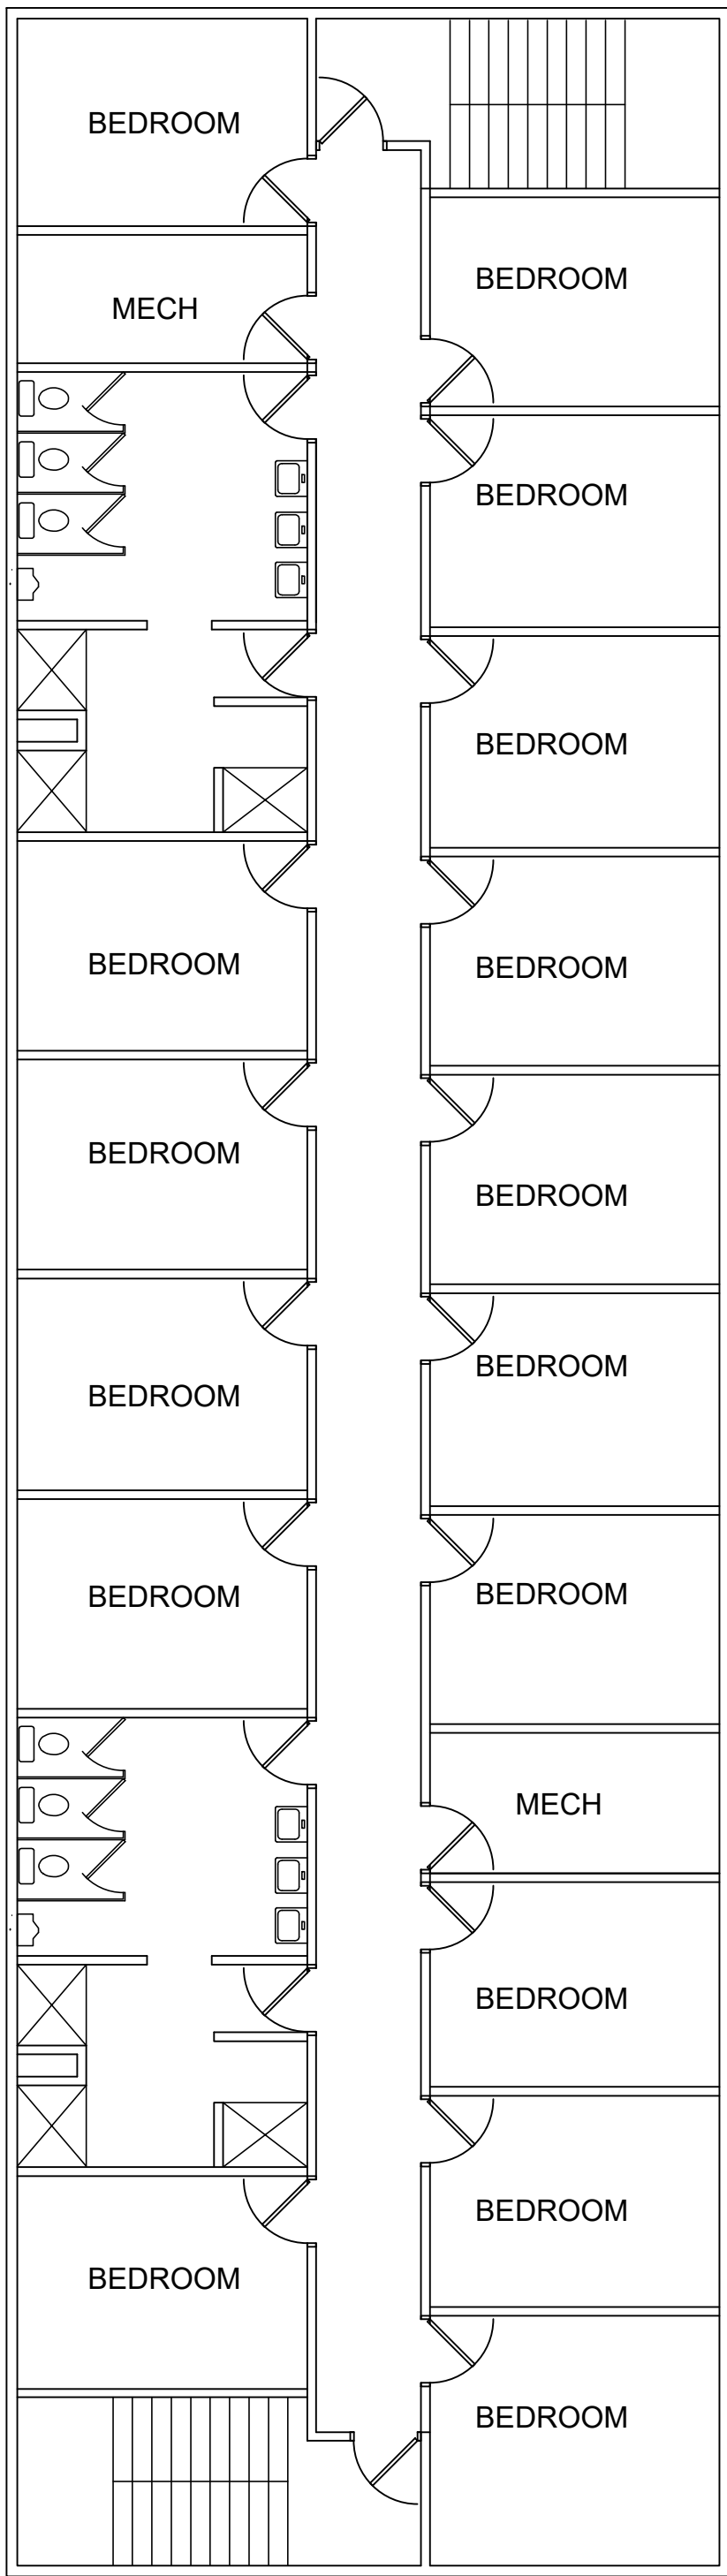


1 EXISTING 2ND LEVEL PLAN

0 4' 8' SCALE: 1/8"=1'-0"

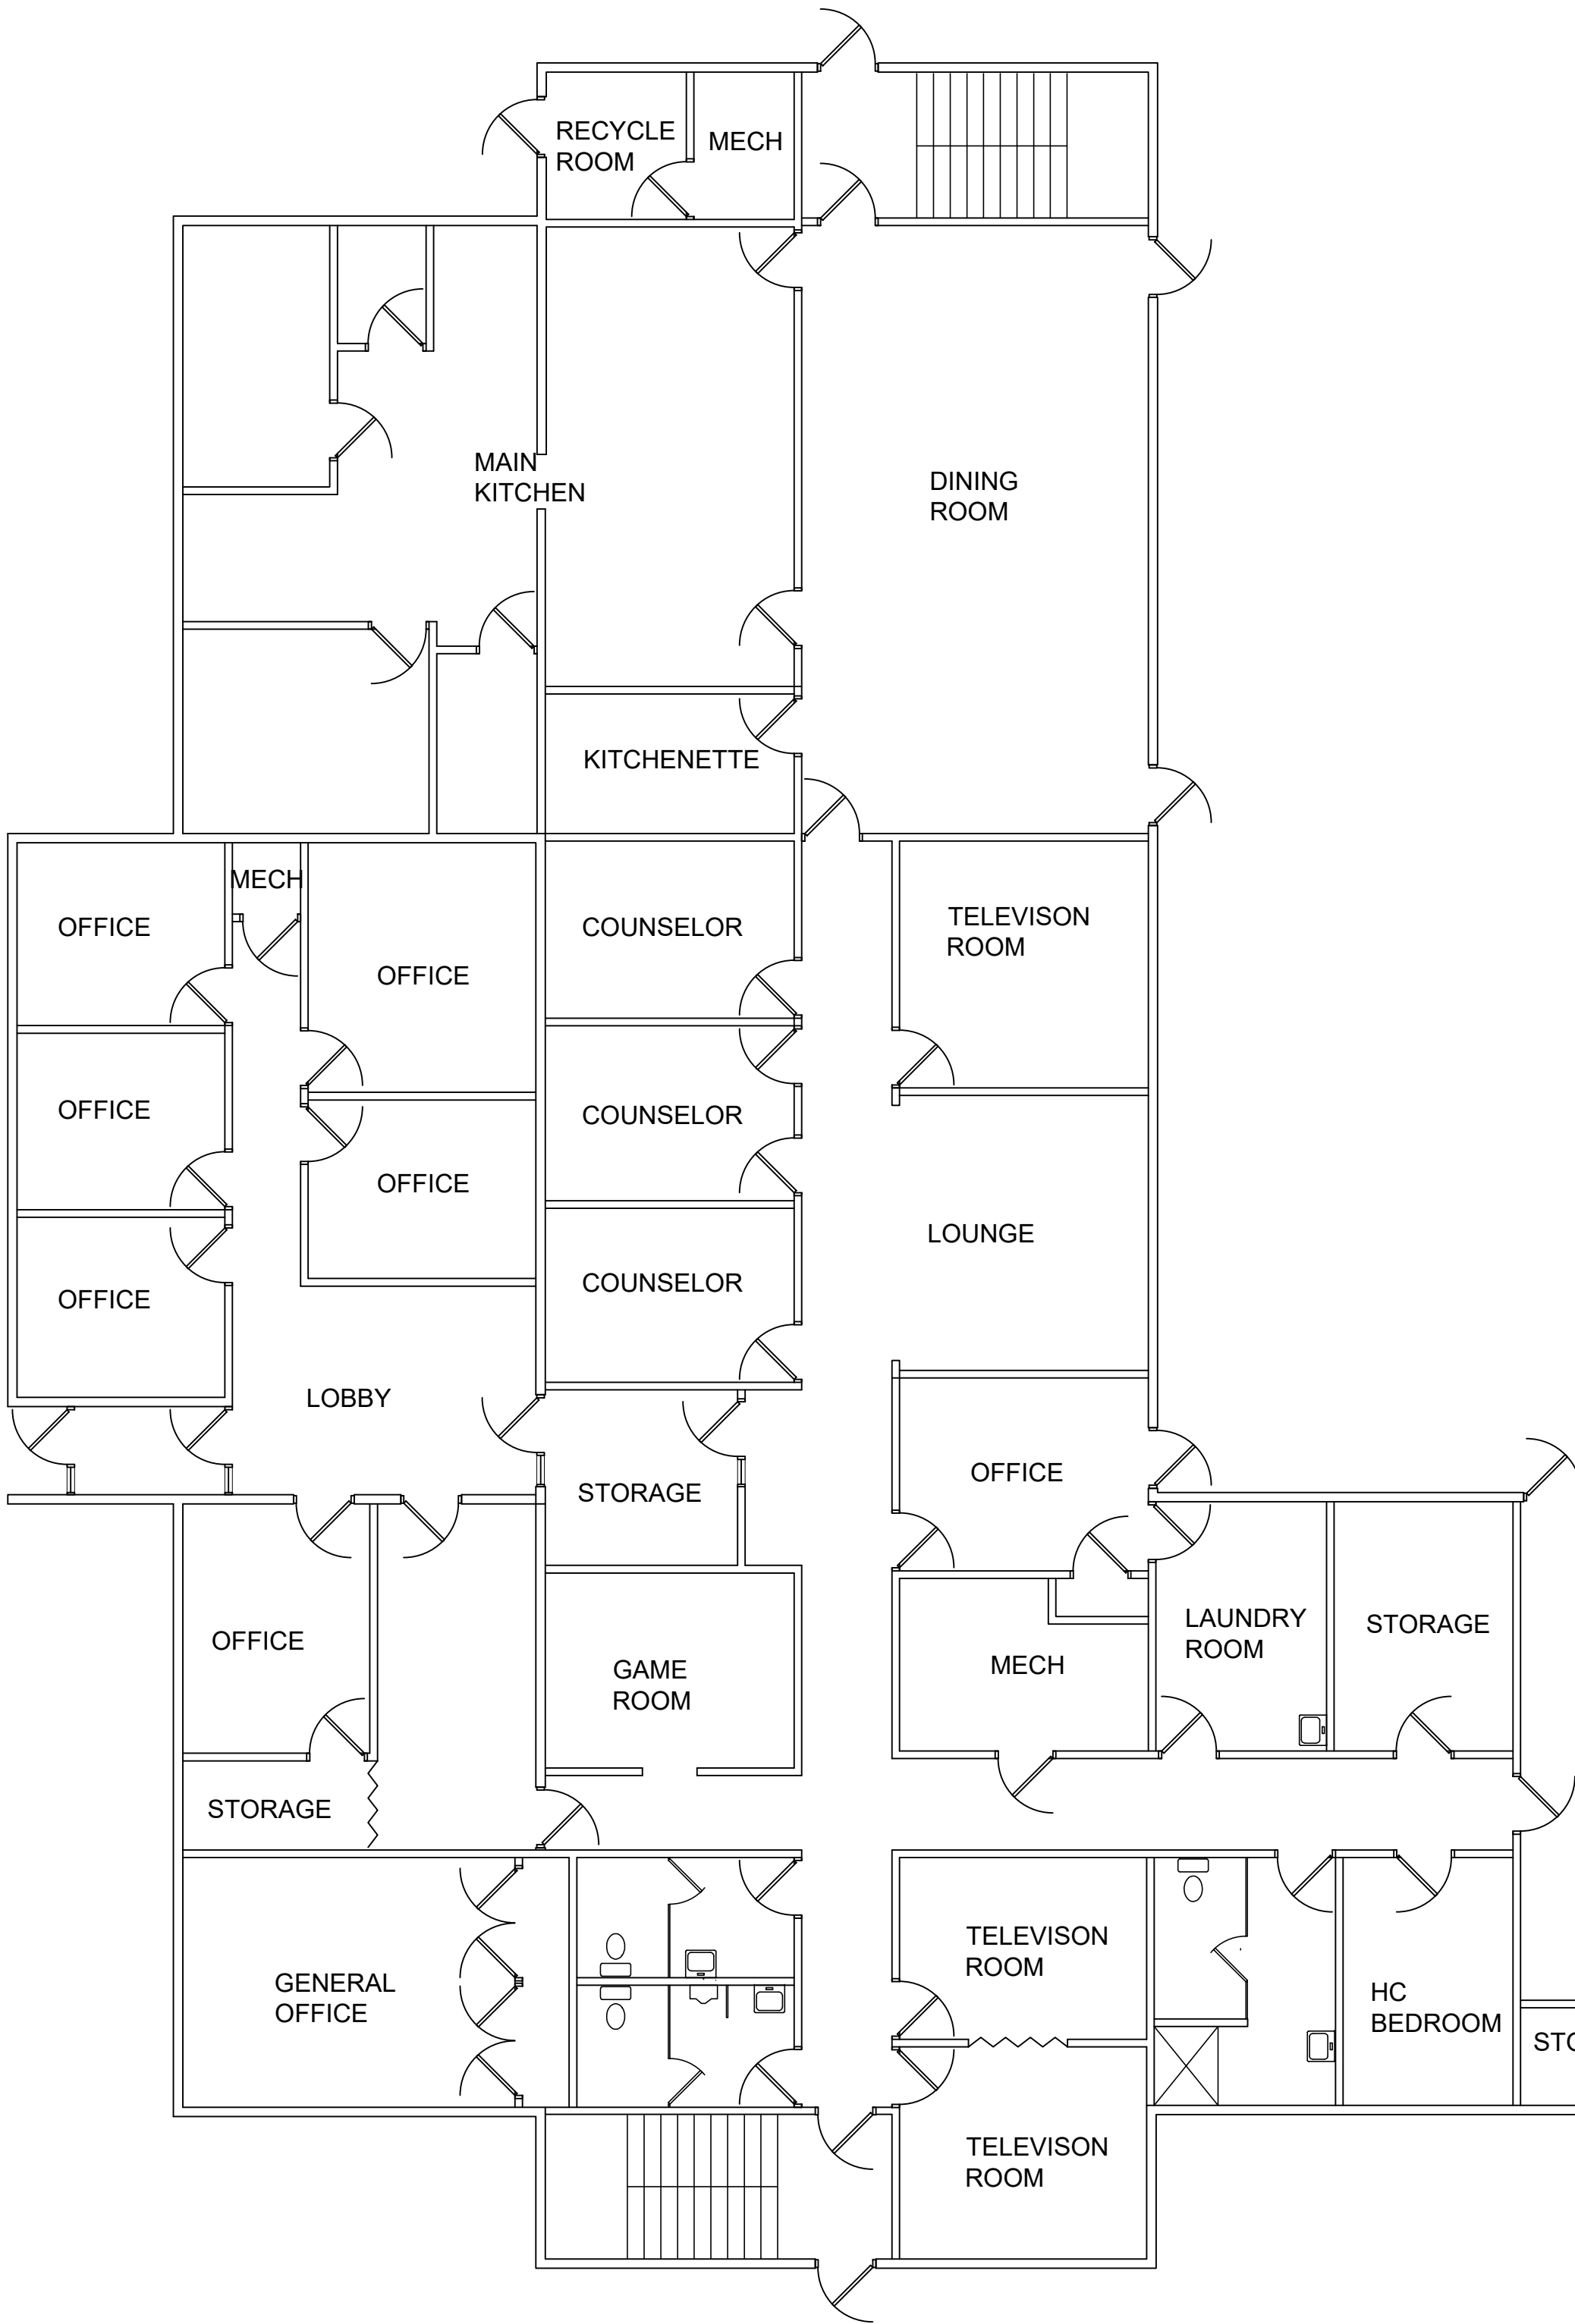


2 EXISTING FIRST LEVEL PLAN

0 4' 8' SCALE: 1/8"=1'-0"

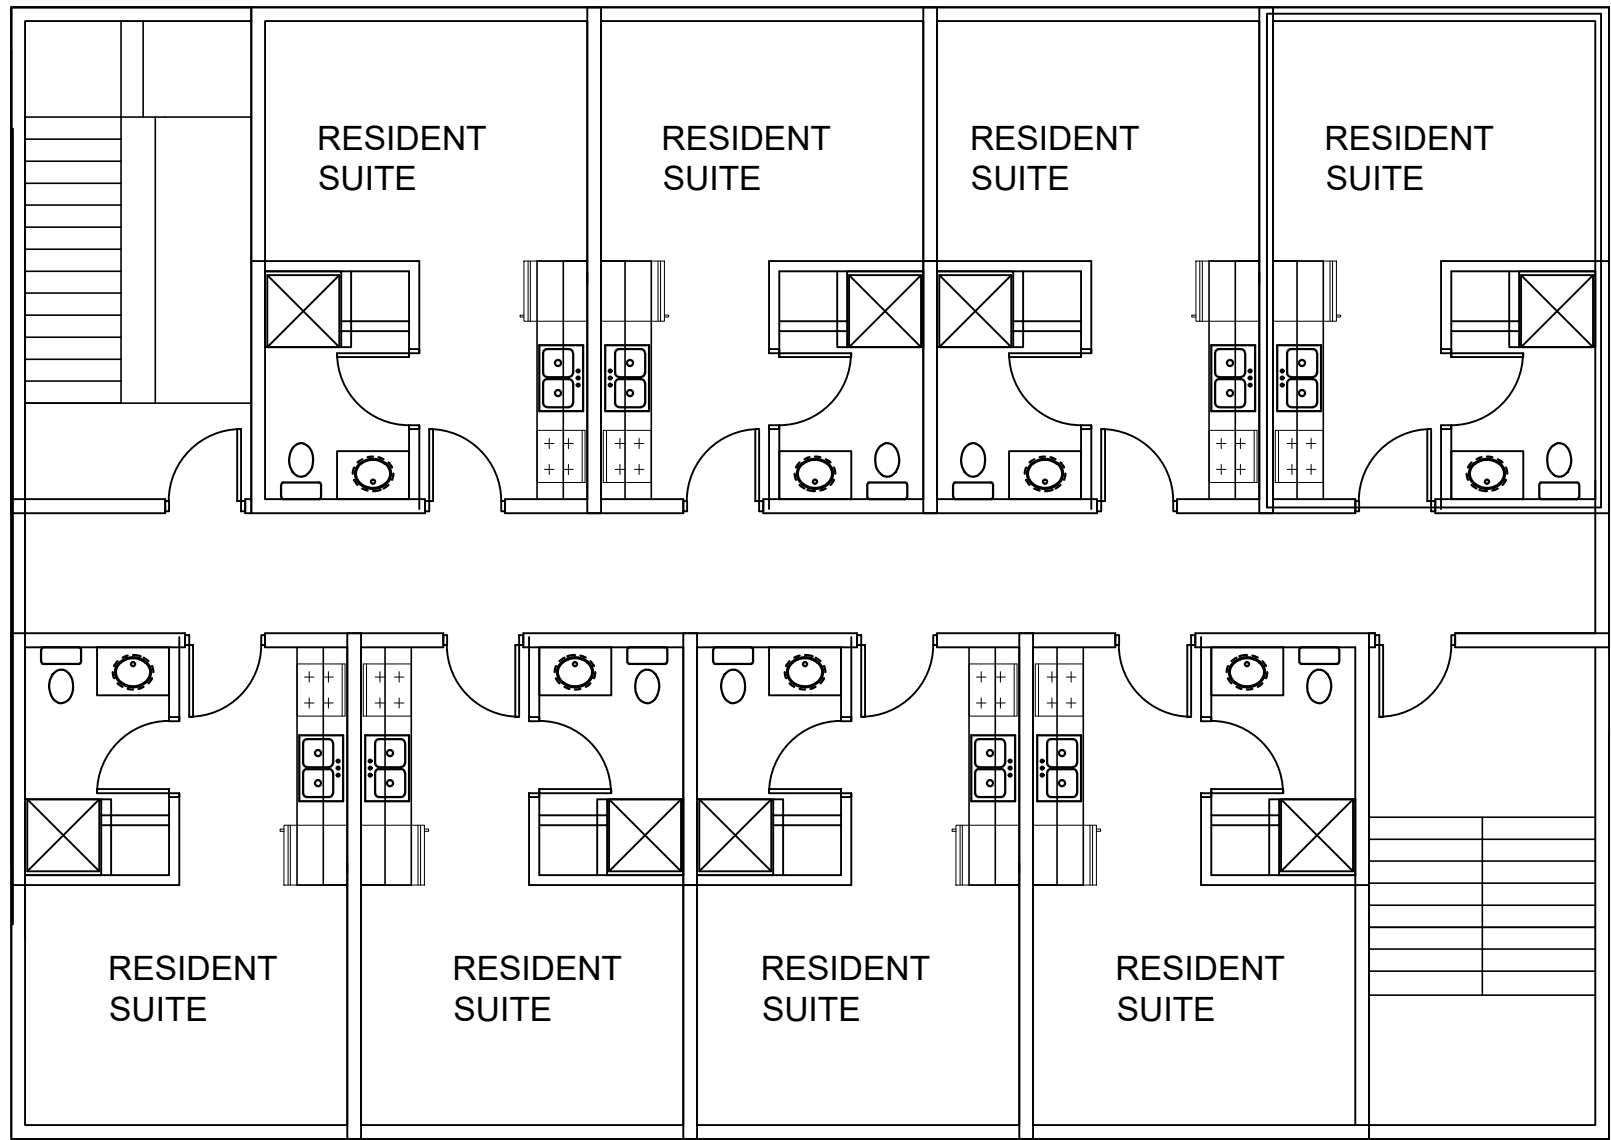

4 PROPOSED 2ND LEVEL PLAN

0 4' 8' SCALE: 1/8"=1'-0"

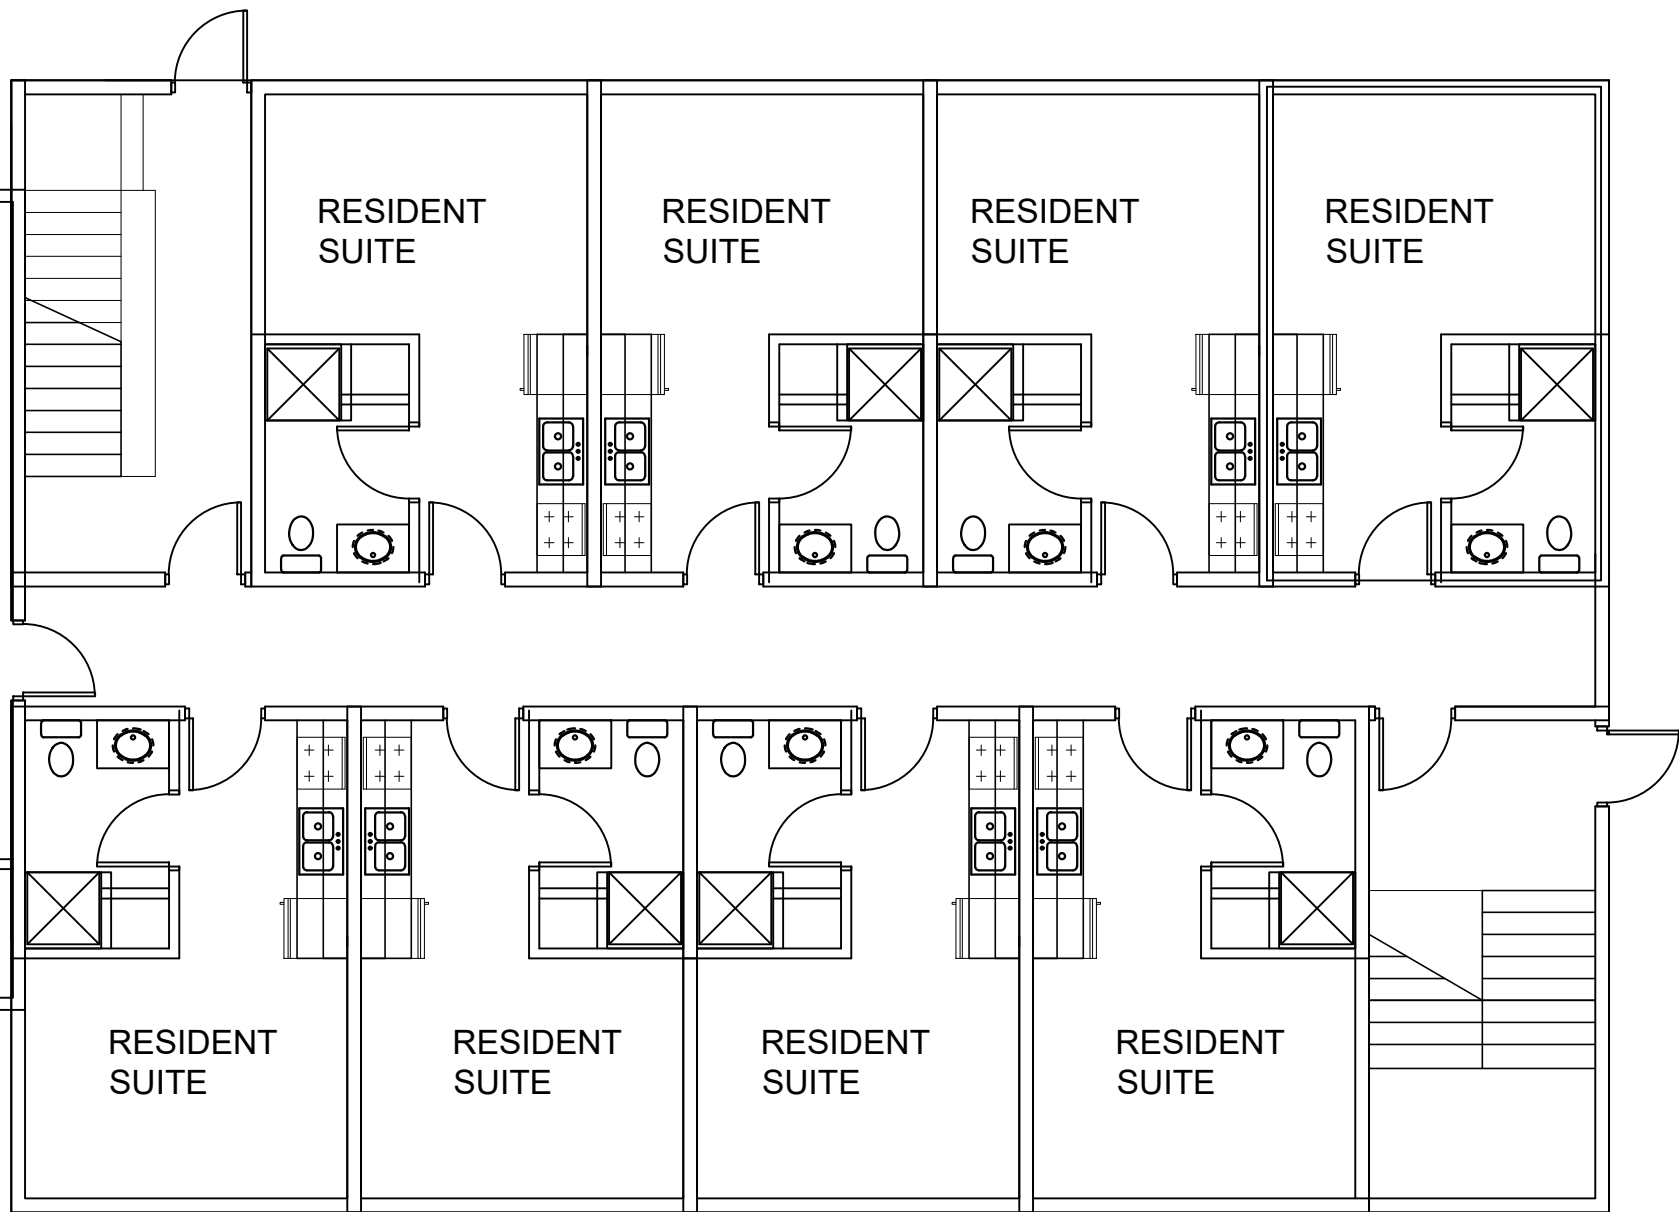

3 PROPOSED 1ST LEVEL PLAN

0 4' 8' SCALE: 1/8"=1'-0"

EXISTING NEW