


EXTERIOR MATERIALS SCHEDULE

| MARK | DESCRIPTION   |
|------|---|
| E1   | METAL PANEL SMOOTH - FAIRVIEW ARCHITECTURAL<br>VITRABOND FR 4MM ALUMINUM COMPOSITE PANEL<br>SMOKE SILVER METALLIC FV9134                                                                                    |
| E2   | WOOD LOOK METAL SIDING<br>KNOTWOOD 6" CLADDING KEC150 HICKORY<br>*USE MATCHING PARAPET CAPS   |
| E3   | METAL PANELS BOX RIB - AEP<br>10" = 1.2FX20-12 Metallic Silver<br>6" = 1.2FX20-12 Regal White<br>4" = 1.2FS40-12 Regal White<br>2" = 1.2FX10-12 Regal White<br>* LEVEL 3 SEE INSTALLATION PATTERN           |
| E4   | METAL PANELS BOX RIB - AEP<br>10" = 1.2FX20-12 Metallic Silver<br>6" = 1.2FX20-12 Regal White<br>4" = 1.2FS40-12 Regal White<br>2" = 1.2FX10-12 Regal White<br>* LEVEL 4 SEE INSTALLATION PATTERN           |
| E5   | METAL PANELS BOX RIB - AEP<br>10" = 1.2FX20-12 Metallic Silver<br>6" = 1.2FX20-12 Regal White<br>4" = 1.2FS40-12 Regal White<br>2" = 1.2FX10-12 Regal White<br>* LEVELS 2 AND 5<br>SEE INSTALLATION PATTERN |
| E6   | PRECAST CONCRETE<br>PRECAST SANDWICH PANEL w/FLAT GROOVE REVEALS<br>-SEE PATTERN<br>PCI #524 - SANDBLASTED                                                                                                  |
| E7   | ANDERSON SERIES 100 WINDOW/PATIO DOOR<br>BLACK INTERIOR, EXTERIOR, AND HARDWARE<br>* PROVIDE LIMIT DEVICE FOR 4" MAX OPENING FOR WINDOWS ABOVE 11'                                                          |
| E8   | STORE FRONT WINDOW/DOOR<br>TUBELITE T14000 SYSTEM - BLACK   |
| E9   | GARBAGE ACCESS DOORS<br>- BLACK   |
| E10  | BALCONY<br>ENDURABLE STANDARD 5x10' ALUMINUM BALCONY w/TIEBACKS - BLACK<br>ENDURABLE ALUMINUM PICKET RAILING - BLACK                                                                                        |
| E11  | CANOPY<br>ENDURABLE TIE ROD CANOPY - BLACK<br>5'x10'-4" W/TIEBACK 5' ABOVE CANOPY<br>STRUCTURAL DESIGN BY SUPPLIER                                                                                          |
| E12  | CAP FLASHING & TRIM<br>AEP PRE-FINISHED ALUMINUM - MATTE BLACK   |
| E13  | SCUPPER & DOWNSPOUT<br>PRE-FINISHED ALUMINUM - BLACK   |
| E14  | 2" Z FLASHING - REGAL WHITE   |
| E15  | MAGIC PACK EXHAUST VENT - WHITE   |
| E16  | STORE FRONT AWNING<br>WELDED STEEL FRAME w/PAINT 5<br>STANDING SEAM METAL ROOF - BLACK   |
| E17  | TRASH CHUTE VENT<br>EXTEND 3' ABOVE ROOF DECK<br>PROVIDE WEATHERPROOF CAP & R-21 MINIMUM INSULATION   |

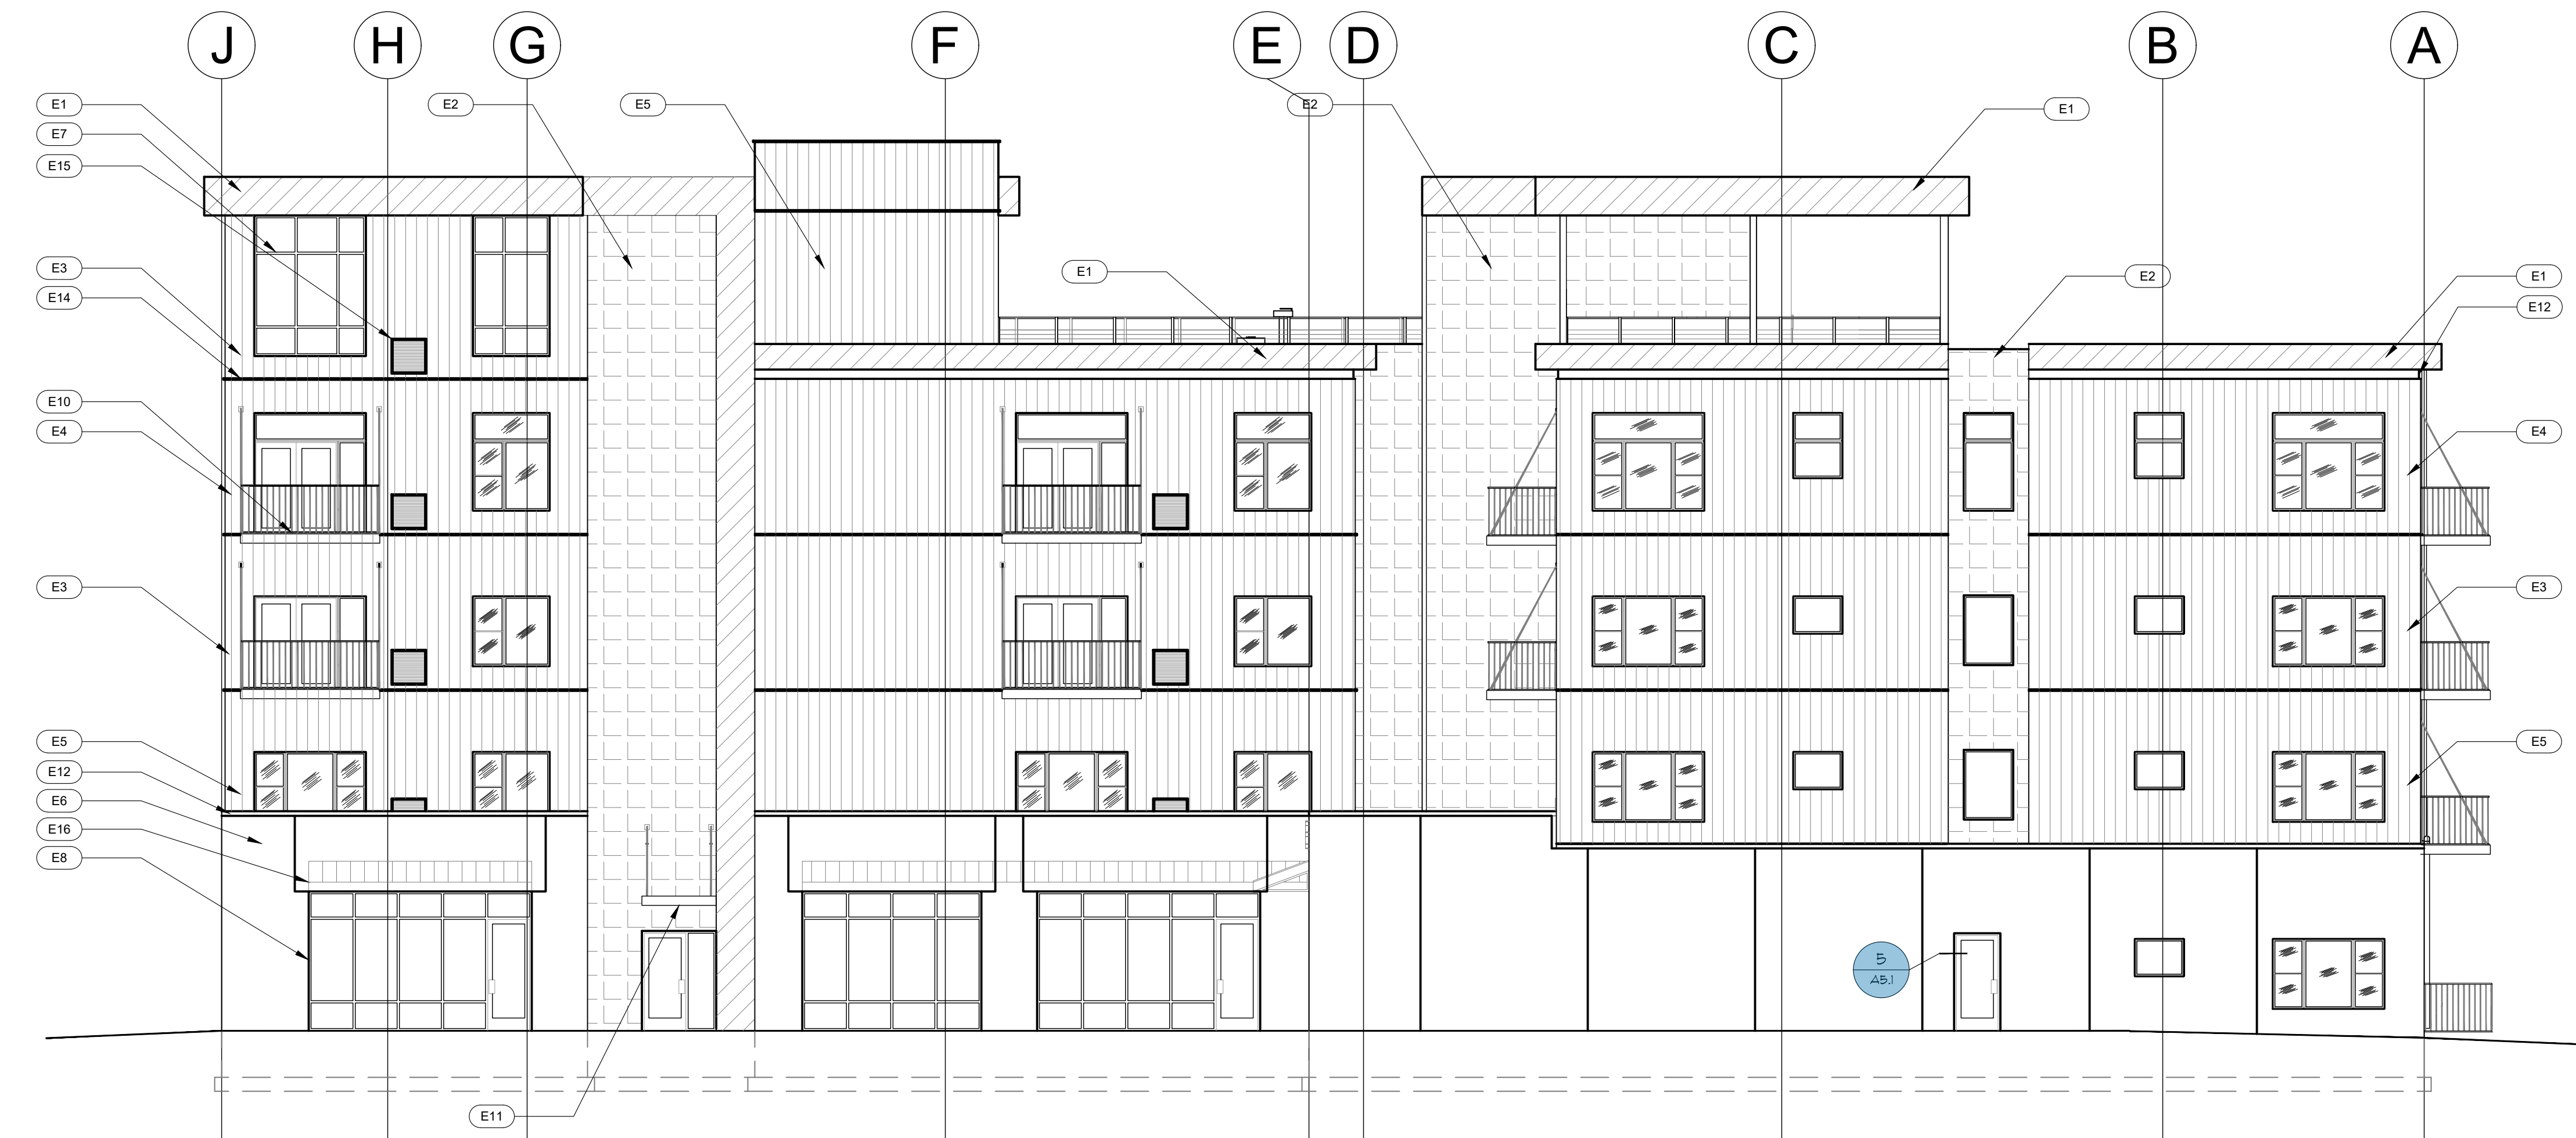

2 EAST ELEVATION  
SCALE: 1/8"=1'-0" (30" x 42")

- TOP OF ROOF  
EL. = 163'-9 1/2"
- ROOF PATIO LEVEL  
EL. = 148'-8 1/4"
- ROOF BEARING  
EL. = 144'-9 7/8"
- FOURTH FLOOR  
EL. = 135'-9 1/2"
- THIRD FLOOR  
EL. = 124'-7 5/8"
- SECOND FLOOR  
EL. = 113'-5"
- FIRST FLOOR  
EL. = 100'-0"
- T.O. FOOTING  
EL. = 96'-6"





1 SOUTH ELEVATION  
SCALE: 1/8"=1'-0" (30" x 42")

- TOP OF ROOF  
EL. = 163'-9 1/2"
- ROOF PATIO LEVEL  
EL. = 148'-8 1/4"
- ROOF BEARING  
EL. = 144'-9 7/8"
- FOURTH FLOOR  
EL. = 135'-9 1/2"
- THIRD FLOOR  
EL. = 124'-7 5/8"
- SECOND FLOOR  
EL. = 113'-5"
- FIRST FLOOR  
EL. = 100'-0"
- T.O. FOOTING  
EL. = 96'-6"



DRAWN BY:

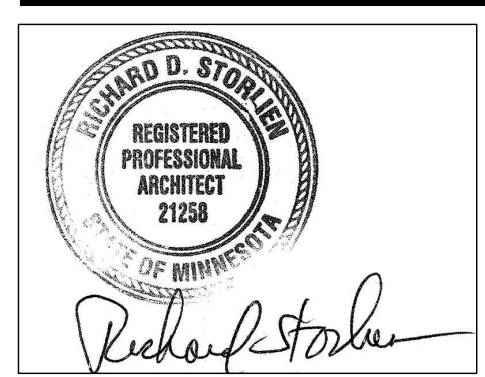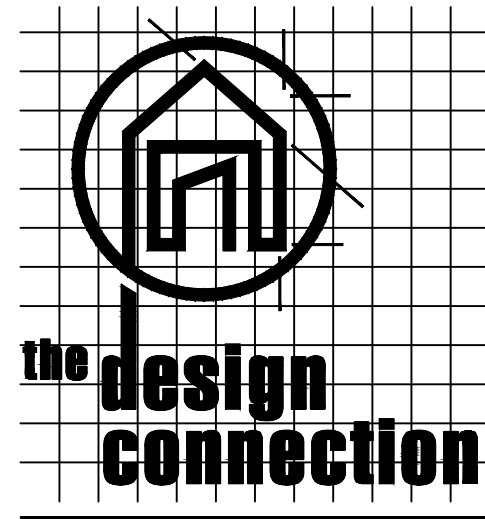

AXIS APARTMENTS  
1247 RANGE STREET  
MANKATO MINNESOTA

PROJECT #: 22329  
DRAWN BY: GFN/JUN  
CHECKED BY: AJT  
FINAL DATE: FEBRUARY 02, 2023  
ADDENDUM:

PRINTED: Feb 03, 2023

EXTERIOR ELEVATIONS  
A3.1

COPYRIGHT - THE DESIGN CONNECTION 2023