



PAVEMENT LEGEND	
SYMBOL	DESCRIPTION
	BITUMINOUS PAVEMENT

THEREBY CERTIFY THAT THIS PLAN, SPECIFICATION OR REPORT WAS PREPARED BY ME OR UNDER MY DIRECT SUPERVISION AND THAT I AM A DULY LICENSED PROFESSIONAL ENGINEER UNDER THE LAWS OF THE STATE OF MINNESOTA.

DATE: _____ LIC. NO. _____

THEREBY CERTIFY THAT THIS PLAN, SPECIFICATION OR REPORT WAS PREPARED BY ME OR UNDER MY DIRECT SUPERVISION AND THAT I AM A DULY LICENSED LANDSCAPE ARCHITECT UNDER THE LAWS OF THE STATE OF MINNESOTA.

DATE: _____ LIC. NO. _____
SHEET NOT VALID UNLESS THIS TEXT IS COLOR.

THIS DOCUMENT IS THE PROPERTY OF I & S GROUP, INC. AND MAY NOT BE USED, COPIED OR DUPLICATED WITHOUT PRIOR WRITTEN CONSENT.
© 2024 I & S GROUP, INC.

PROJECT

THE STATION

MANKATO MINNESOTA

REVISION SCHEDULE		
DATE	DESCRIPTION	BY


PROJECT NO.	25-32735
FILE NAME	32735-C3-SITE PLAN
DRAWN BY	AAQ
DESIGNED BY	AAQ/NUH
REVIEWED BY	NUH
ORIGINAL ISSUE DATE	11/14/24
CLIENT PROJECT NO.	-

TITLE

SITE PLAN

SHEET

C3-20

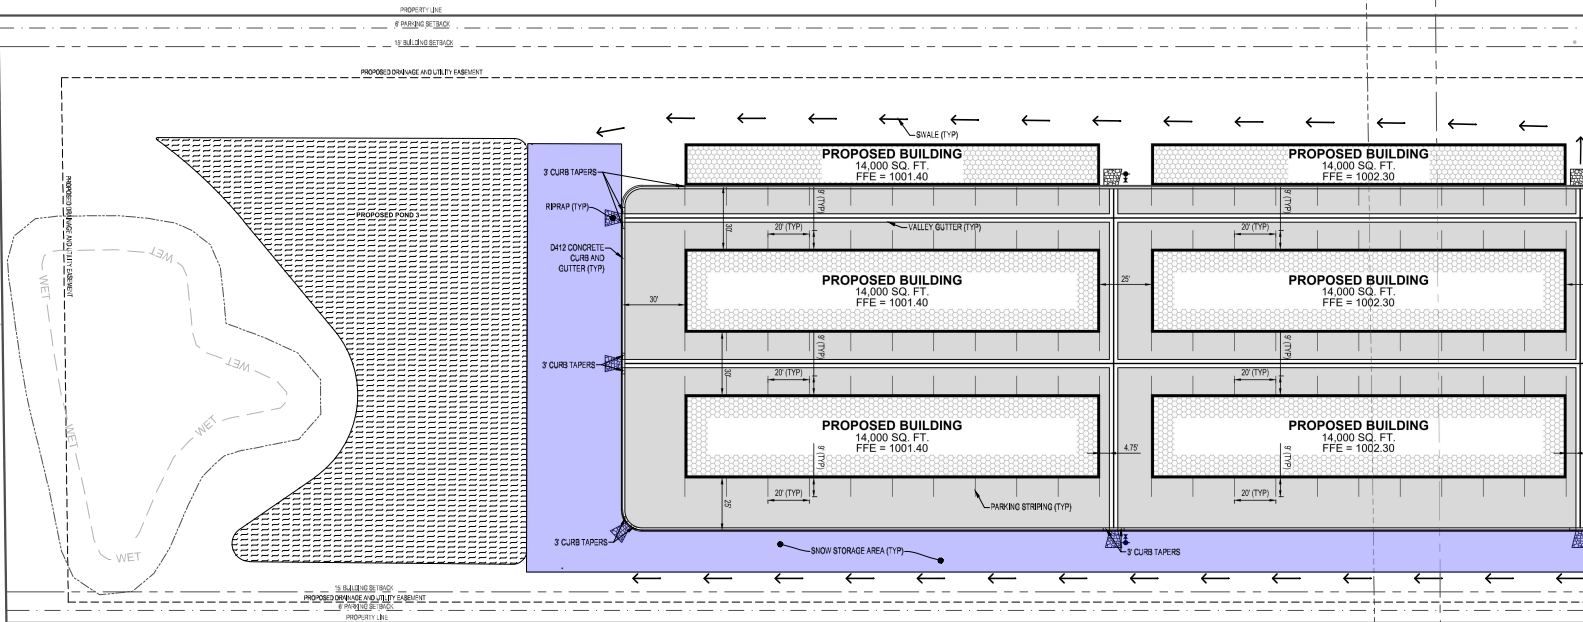

SECRET & S ORG. (INFO.)



MANKATO MINNESOTA

PROJECT NO.	25-32735
FILE NAME	32735-C3-SITE PLAN
DRAWN BY	AAQ
DESIGNED BY	AAQ/NJH
REVIEWED BY	NJH
ORIGINAL ISSUE DATE	01/01/00
CLIENT PROJECT NO.	-

TITLE

SHEET

C3-21

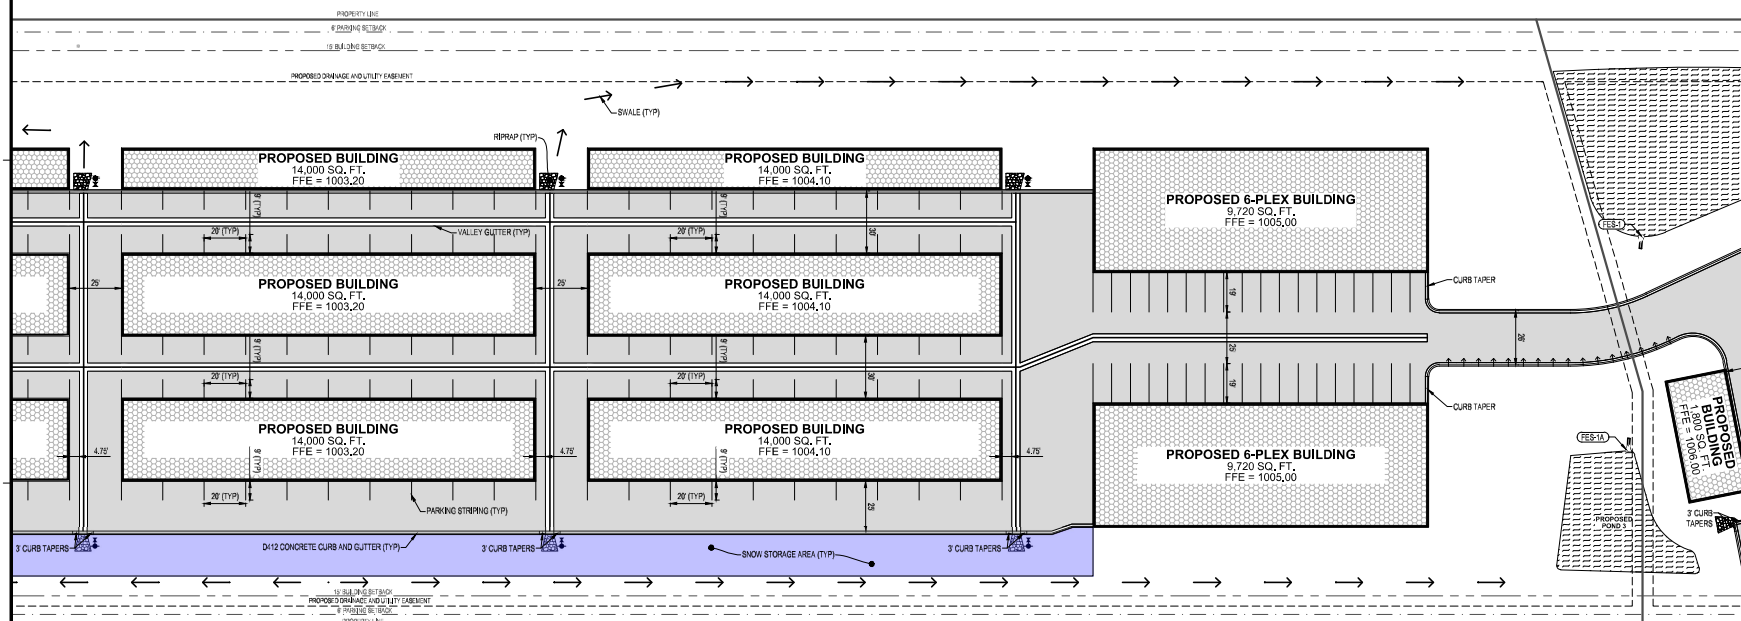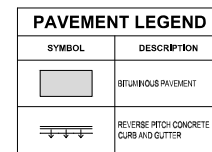

DATE _____ LIC. NO. _____

DATE _____ LIC. NO. _____

PROJECT	
---------	--


MANKATO MINNESOTA

PROJECT NO.	25-32735
FILE NAME	32735-C3-SITE PLAN
DRAWN BY	AAQ
DESIGNED BY	AAQ/NJH
REVIEWED BY	NJH
ORIGINAL ISSUE DATE	01/11/2011
CLIENT PROJECT NO.	-

TITLE	
-------	--

SHEET

PAVEMENT LEGEND	
SYMBOL	DESCRIPTION
	BITUMINOUS PAVEMENT
	REVERSE PITCH CONCRETE CURB AND GUTTER

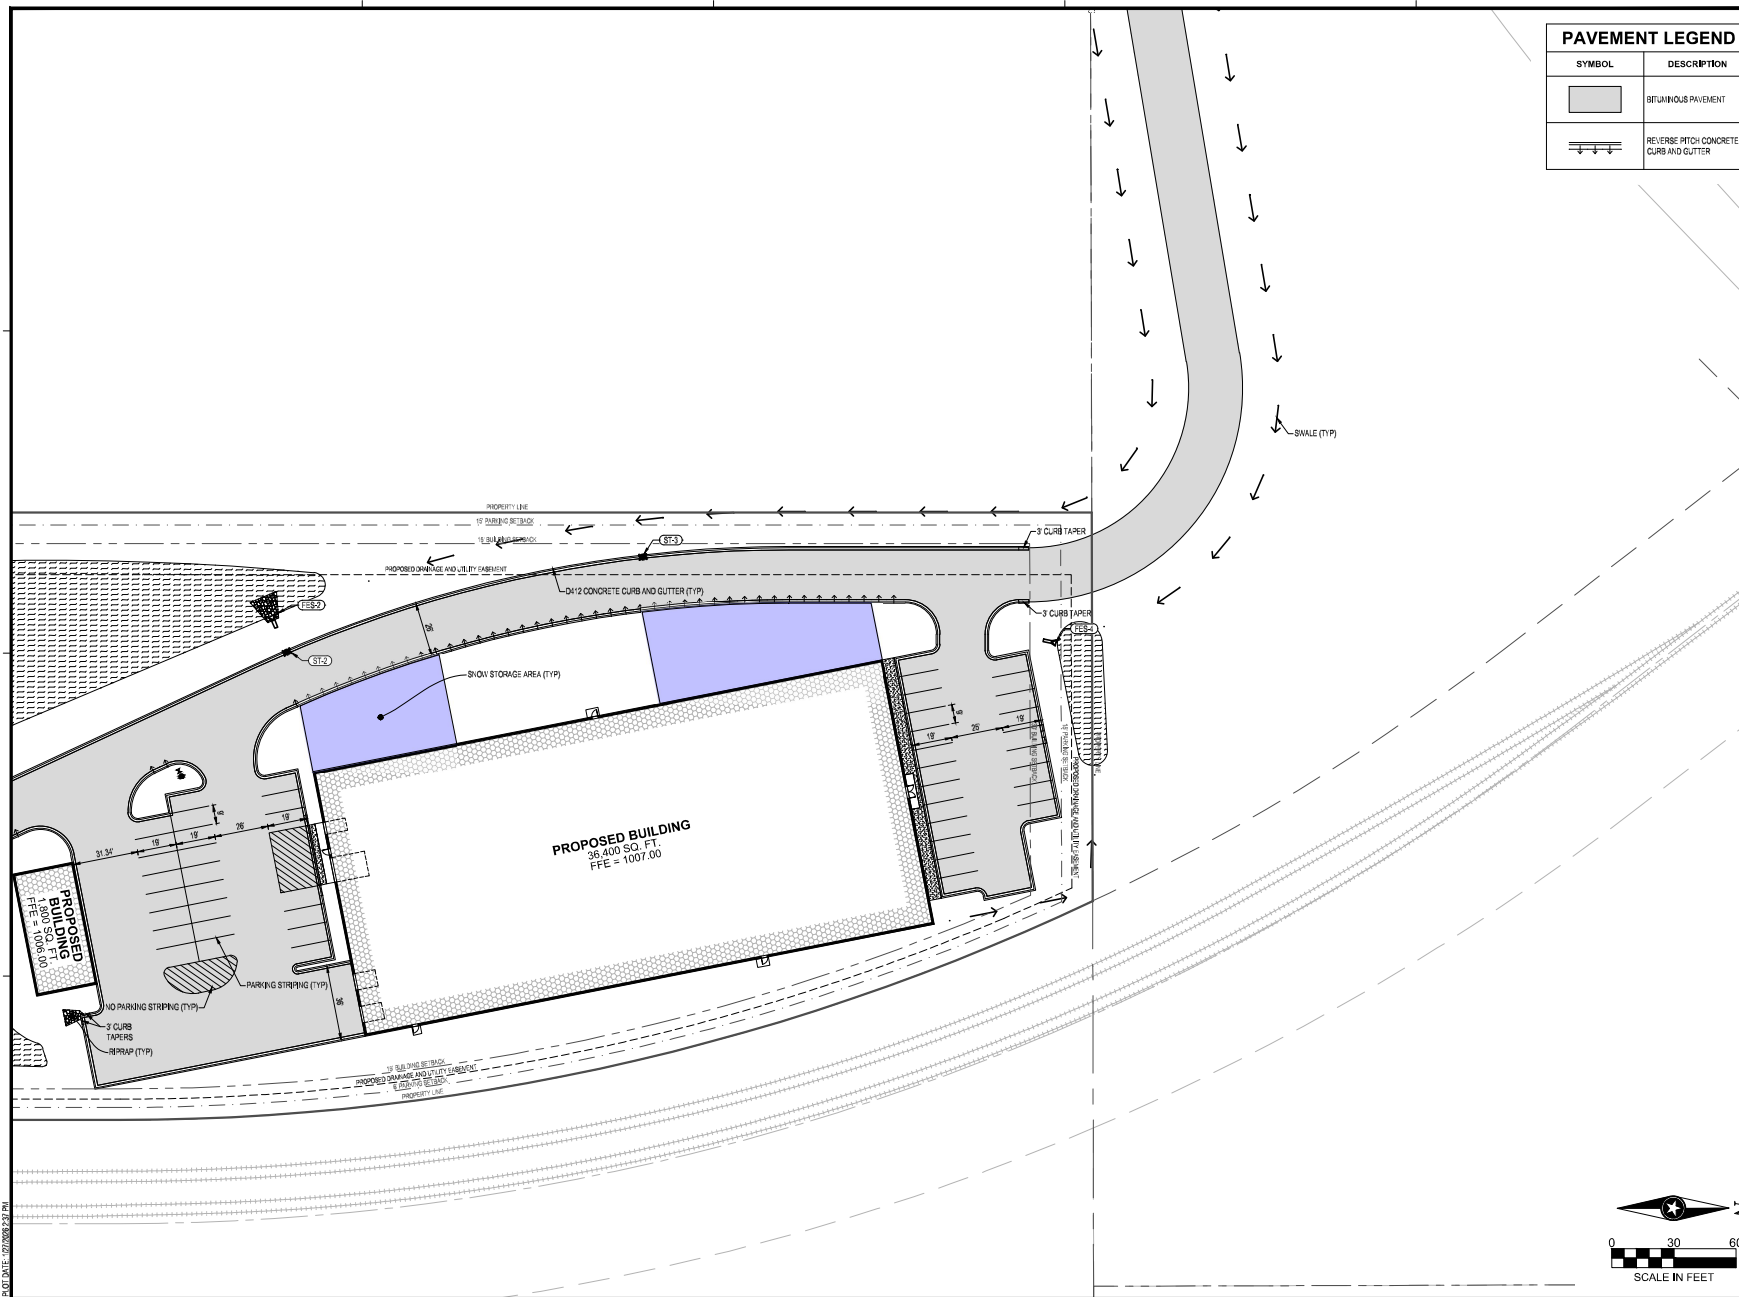

LOT DATE: 07/20/2023 2:37 PM



PAVEMENT LEGEND	
SYMBOL	DESCRIPTION
	BITUMINOUS PAVEMENT



THEREBY CERTIFY THAT THIS PLAN, SPECIFICATION OR REPORT WAS PREPARED BY ME OR UNDER MY DIRECT SUPERVISION AND THAT I AM A DULY LICENSED PROFESSIONAL ENGINEER UNDER THE LAWS OF THE STATE OF MINNESOTA.

DATE: LIC. NO.

THEREBY CERTIFY THAT THIS PLAN, SPECIFICATION OR REPORT WAS PREPARED BY ME OR UNDER MY DIRECT SUPERVISION AND THAT I AM A DULY LICENSED LANDSCAPE ARCHITECT UNDER THE LAWS OF THE STATE OF MINNESOTA.

DATE: LIC. NO.

SHEET NOT VALID UNLESS THIS TEXT IS COLOR.

THIS DOCUMENT IS THE PROPERTY OF I & S GROUP, INC. AND MAY NOT BE USED, COPIED OR DUPLICATED WITHOUT PRIOR WRITTEN CONSENT.
© 2024 I & S GROUP, INC.

PROJECT

THE STATION

MANKATO MINNESOTA

REVISION SCHEDULE		
DATE	DESCRIPTION	BY

PROJECT NO.	25-32735
FILE NAME	32735-CS SITE PLAN
DRAWN BY	AAQ
DESIGNED BY	AAQ/NJH
REVIEWED BY	NJH
ORIGINAL ISSUE DATE	07/20/2023
CLIENT PROJECT NO.	-

TITLE

SITE PLAN

SHEET

C3-23



PRELIMINARY NOT FOR CONSTRUCTION