


Mankato Fire Truck (Ladder)
Overall Length 48.25ft
Overall Width 8.20ft
Overall Body Height 11.15ft
Min Body Ground Clearance 0.90ft
Track Width 8.00ft
Lock-to-lock time 6.00s
Curb to Curb Turning Radius 35.17ft

PAVEMENT LEGEND	
SYMBOL	DESCRIPTION
	BITUMINOUS PAVEMENT
	REVERSE PITCH CONCRETE CURB AND GUTTER

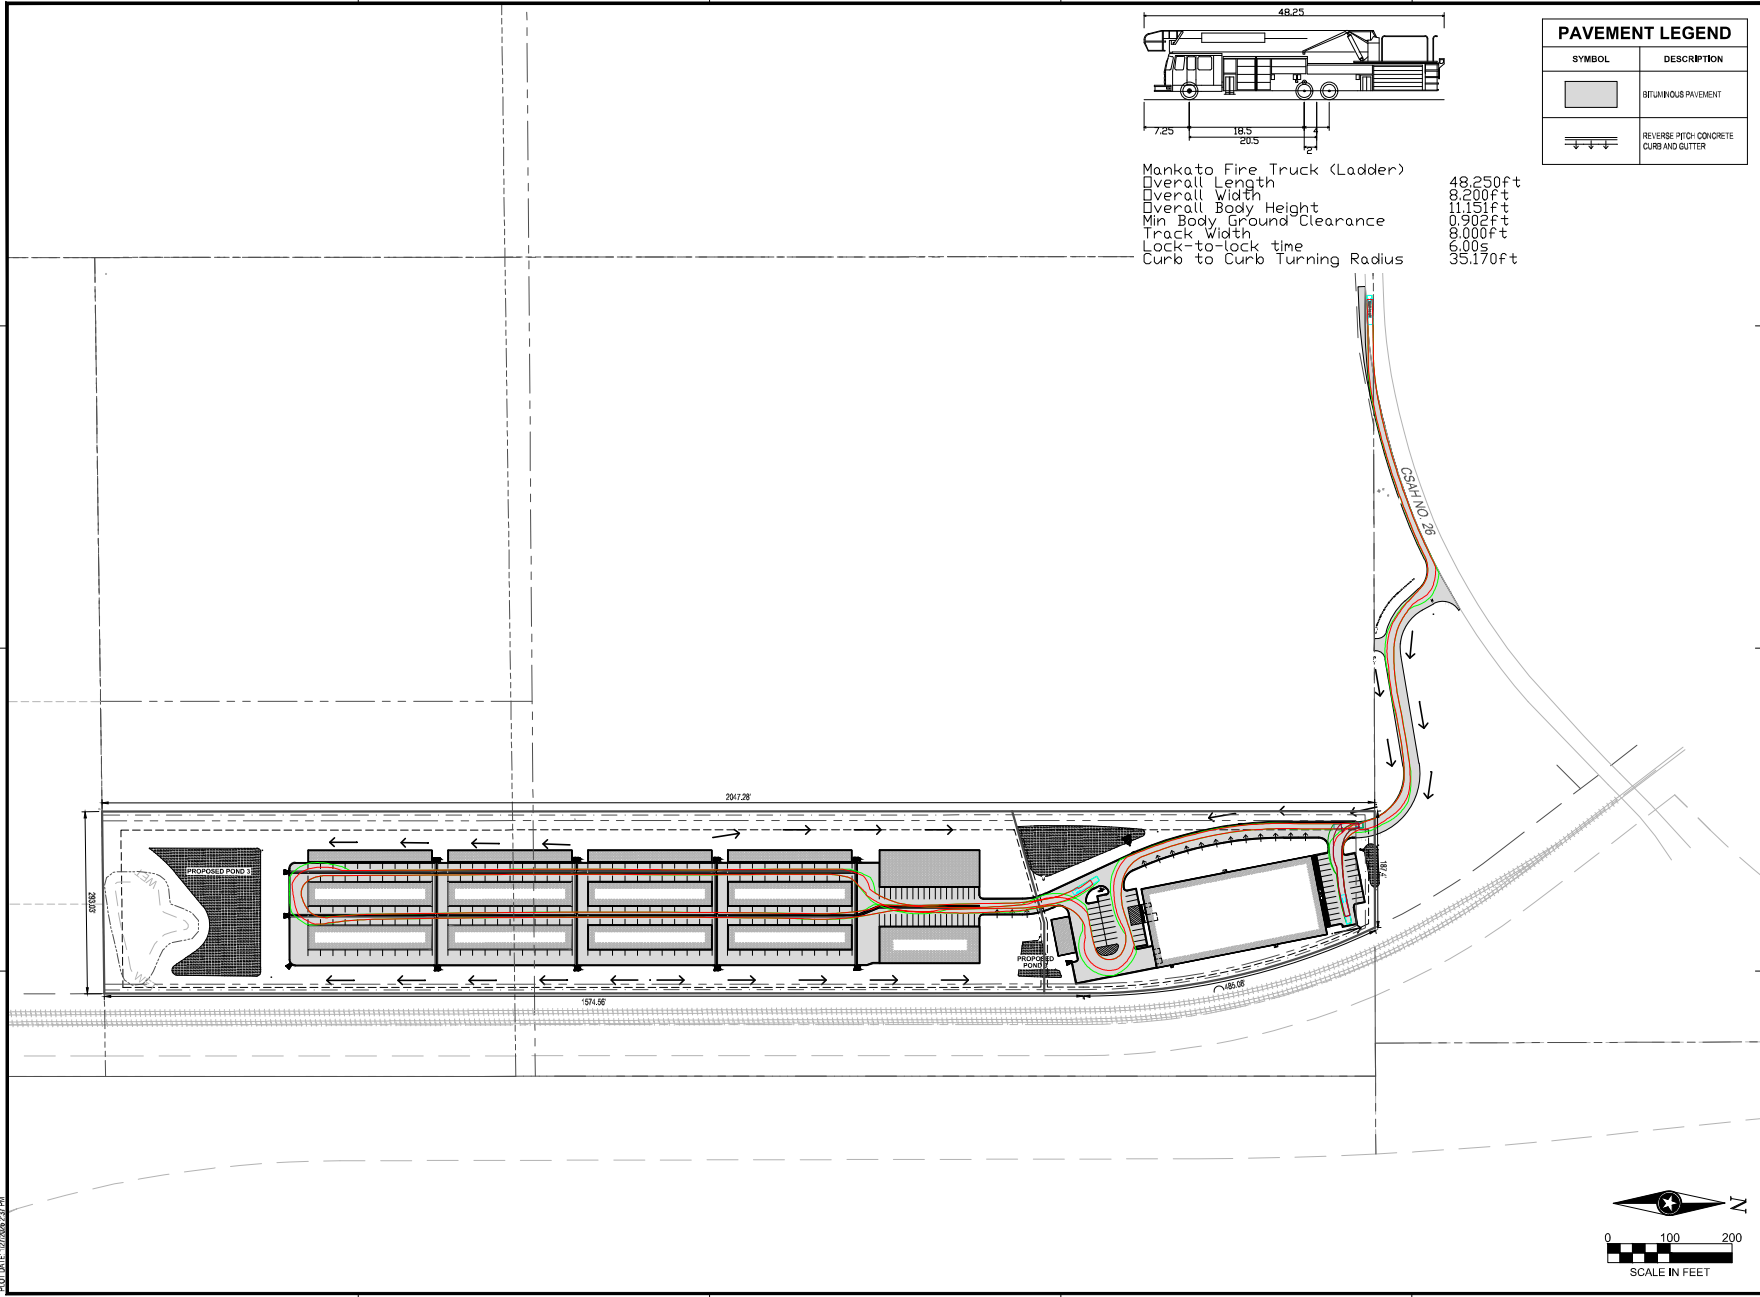

THEREBY CERTIFY THAT THIS PLAN, SPECIFICATION OR REPORT WAS PREPARED BY ME OR UNDER MY DIRECT SUPERVISION AND THAT I AM A DULY LICENSED PROFESSIONAL ENGINEER UNDER THE LAWS OF THE STATE OF MINNESOTA.

DATE: _____ LIC. NO. _____

THEREBY CERTIFY THAT THIS PLAN, SPECIFICATION OR REPORT WAS PREPARED BY ME OR UNDER MY DIRECT SUPERVISION AND THAT I AM A DULY LICENSED LANDSCAPE ARCHITECT UNDER THE LAWS OF THE STATE OF MINNESOTA.

DATE: _____ LIC. NO. _____

SHEET NOT VALID UNLESS THIS TEXT IS COLOR.
THIS DOCUMENT IS THE PROPERTY OF I & S GROUP, INC. AND MAY NOT BE USED, COPIED OR DUPLICATED WITHOUT PRIOR WRITTEN CONSENT.
© 2024 I & S GROUP, INC.

PROJECT

THE STATION

MANKATO MINNESOTA

REVISION SCHEDULE		
DATE	DESCRIPTION	BY

PROJECT NO.	25-32735
FILE NAME	32735-CS-OVERALL SITE PLAN
DRAWN BY	AKD
DESIGNED BY	AAQ/NJH
REVIEWED BY	NJH
ORIGINAL ISSUE DATE	11/11/24
CLIENT PROJECT NO.	-

TITLE

OVERALL SITE PLAN

SHEET

C3-10

PRELIMINARY NOT FOR CONSTRUCTION