


© 2026 WIDSETH. FILE: \\A\PROJECTS\SOUTHWEST MINNESOTA HOUSING PARTNERSHIP (SWMHP)-49049\2025-10591\CADD\CIVIL\GOOD COUNCIL\G-CR-2025-10591.DWG. PLOTTED BY: ANDRE RINGLE, January 26, 2026

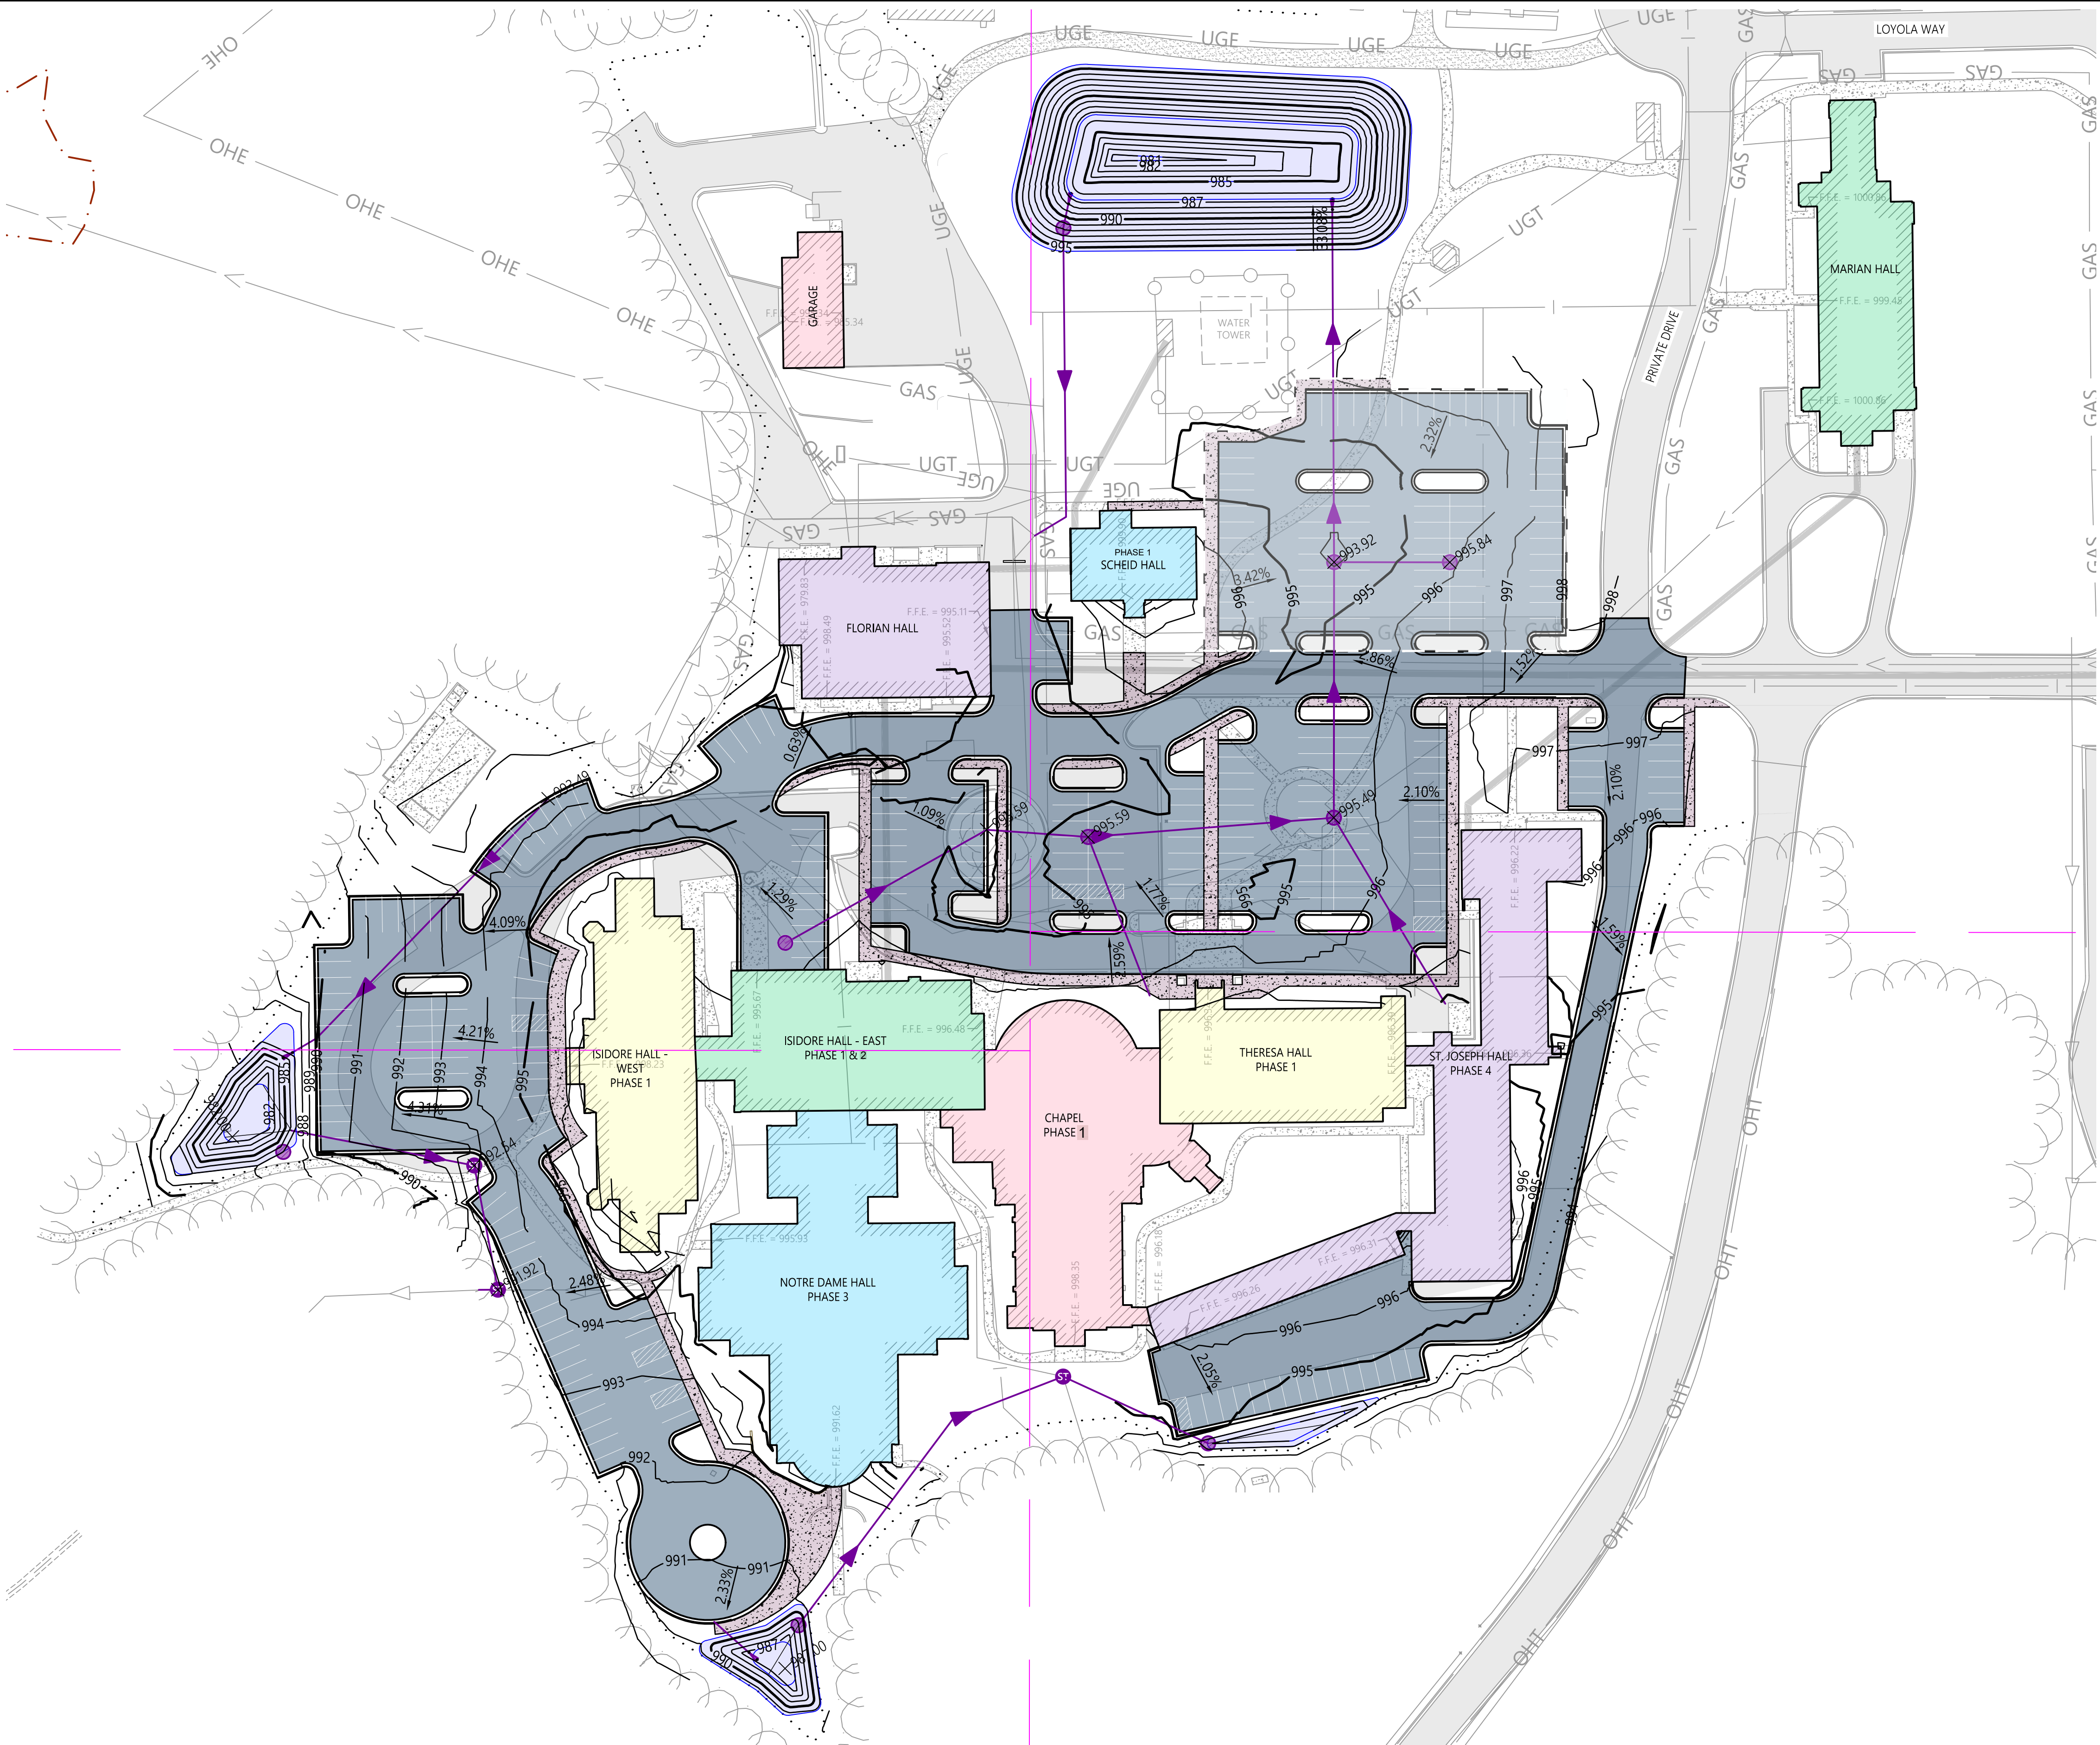

PROPOSED LEGEND


- BITUMINOUS SURFACE
- CONCRETE SURFACE
- CURB & GUTTER
- STORM SEWER CATCH BASIN
- STORM SEWER CLEANOUT
- STORM SEWER INLET STRUCTURE
- STORM SEWER MANHOLE
- STORM SEWER GRAVITY MAIN
- STORM SEWER DRAINTILE

EXISTING LEGEND

- SHRUB
- TREE - CONIFEROUS
- TREE - DECIDUOUS
- EDGE OF WOODS
- BUILDING
- CHAINLINK FENCE
- RETAINING WALL
- UNDERGROUND FIBER OPTIC LINE
- OVERHEAD TELEPHONE LINE
- UNDERGROUND TELEPHONE LINE
- UNDERGROUND TV LINE
- UNDERGROUND FIBER OPTIC LINE
- UNDERGROUND TELEPHONE LINE
- LIGHT POLE
- UNDERGROUND ELECTRIC LINE
- NATURAL GAS LINE
- SANITARY MANHOLE
- SANITARY GRAVITY MAIN
- STORM SEWER CATCH BASIN
- CULVERT APRON
- STORM SEWER INLET STRUCTURE
- STORM SEWER MANHOLE
- STORM SEWER GRAVITY MAIN
- CURB STOP
- FIRE HYDRANT
- WATER MAIN LINE

GENERAL GRADING NOTES

- THE SUBSURFACE UTILITY INFORMATION IN THIS PLAN IS UTILITY QUALITY LEVEL D. THIS QUALITY LEVEL WAS DETERMINED ACCORDING TO THE GUIDELINES OF CI/ASCE 38-2, ENTITLED "STANDARD GUIDELINES FOR THE COLLECTION AND DEPICTION OF EXISTING SUBSURFACE UTILITY DATA".
- ALL CONSTRUCTION SHALL CONFORM TO LOCAL, STATE, AND FEDERAL REGULATIONS INCLUDING THE NATIONAL POLLUTANT DISCHARGE ELIMINATION SYSTEM (NPDES) PERMIT REQUIREMENTS.
- HAULING HOURS MUST BE CONFIRMED WITH THE CITY PRIOR TO BEGINNING WORK.
- SPOT ELEVATIONS SHOWN INDICATE FINISHED PAVEMENT ELEVATIONS, GUTTER FLOW LINE OF CURB GUTTER (FL), BACK OF CURB ELEVATIONS (TC), TOP OF SIDEWALK (TW), AND FINISHED SURFACE GRADE, UNLESS OTHERWISE NOTED.
- ALL SLOPES SHALL BE GRADED TO 3:1 OR FLATTER, UNLESS OTHERWISE NOTED ON THE PLANS.

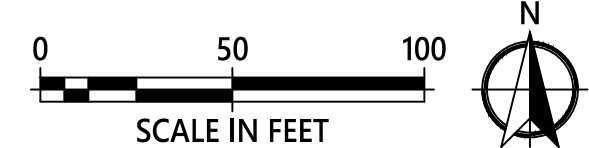

DRAWN BY:
RSH
CHECKED BY:
CNB

I HEREBY CERTIFY THAT THIS PLAN, SPECIFICATION, OR REPORT WAS PREPARED BY ME OR UNDER MY DIRECT SUPERVISION AND THAT I AM A DULY LICENSED PROFESSIONAL PROFESSION UNDER THE LAWS OF THE STATE OF MINNESOTA.
SIGNER NAME LIC. NO.: NUMBER DATE: MM/DD/YYYY


DATE	REV#	REVISIONS DESCRIPTION

GOOD COUNSEL
GRADING PLAN

PROJECT #: 2025-10591

© 2026 WIDSETH. FILE: \\A\PROJECTS\SOUTHWEST MINNESOTA HOUSING PARTNERSHIP (SWMHP)-49049\2025-10591\CADD\CIVIL\GOOD COUNCIL\G-CR-2025-10591.DWG PLOTTED BY: ANDRE RINGLE, January 26, 2026

THIS SHEET IS ONLY VALID IF PRINTED IN COLOR

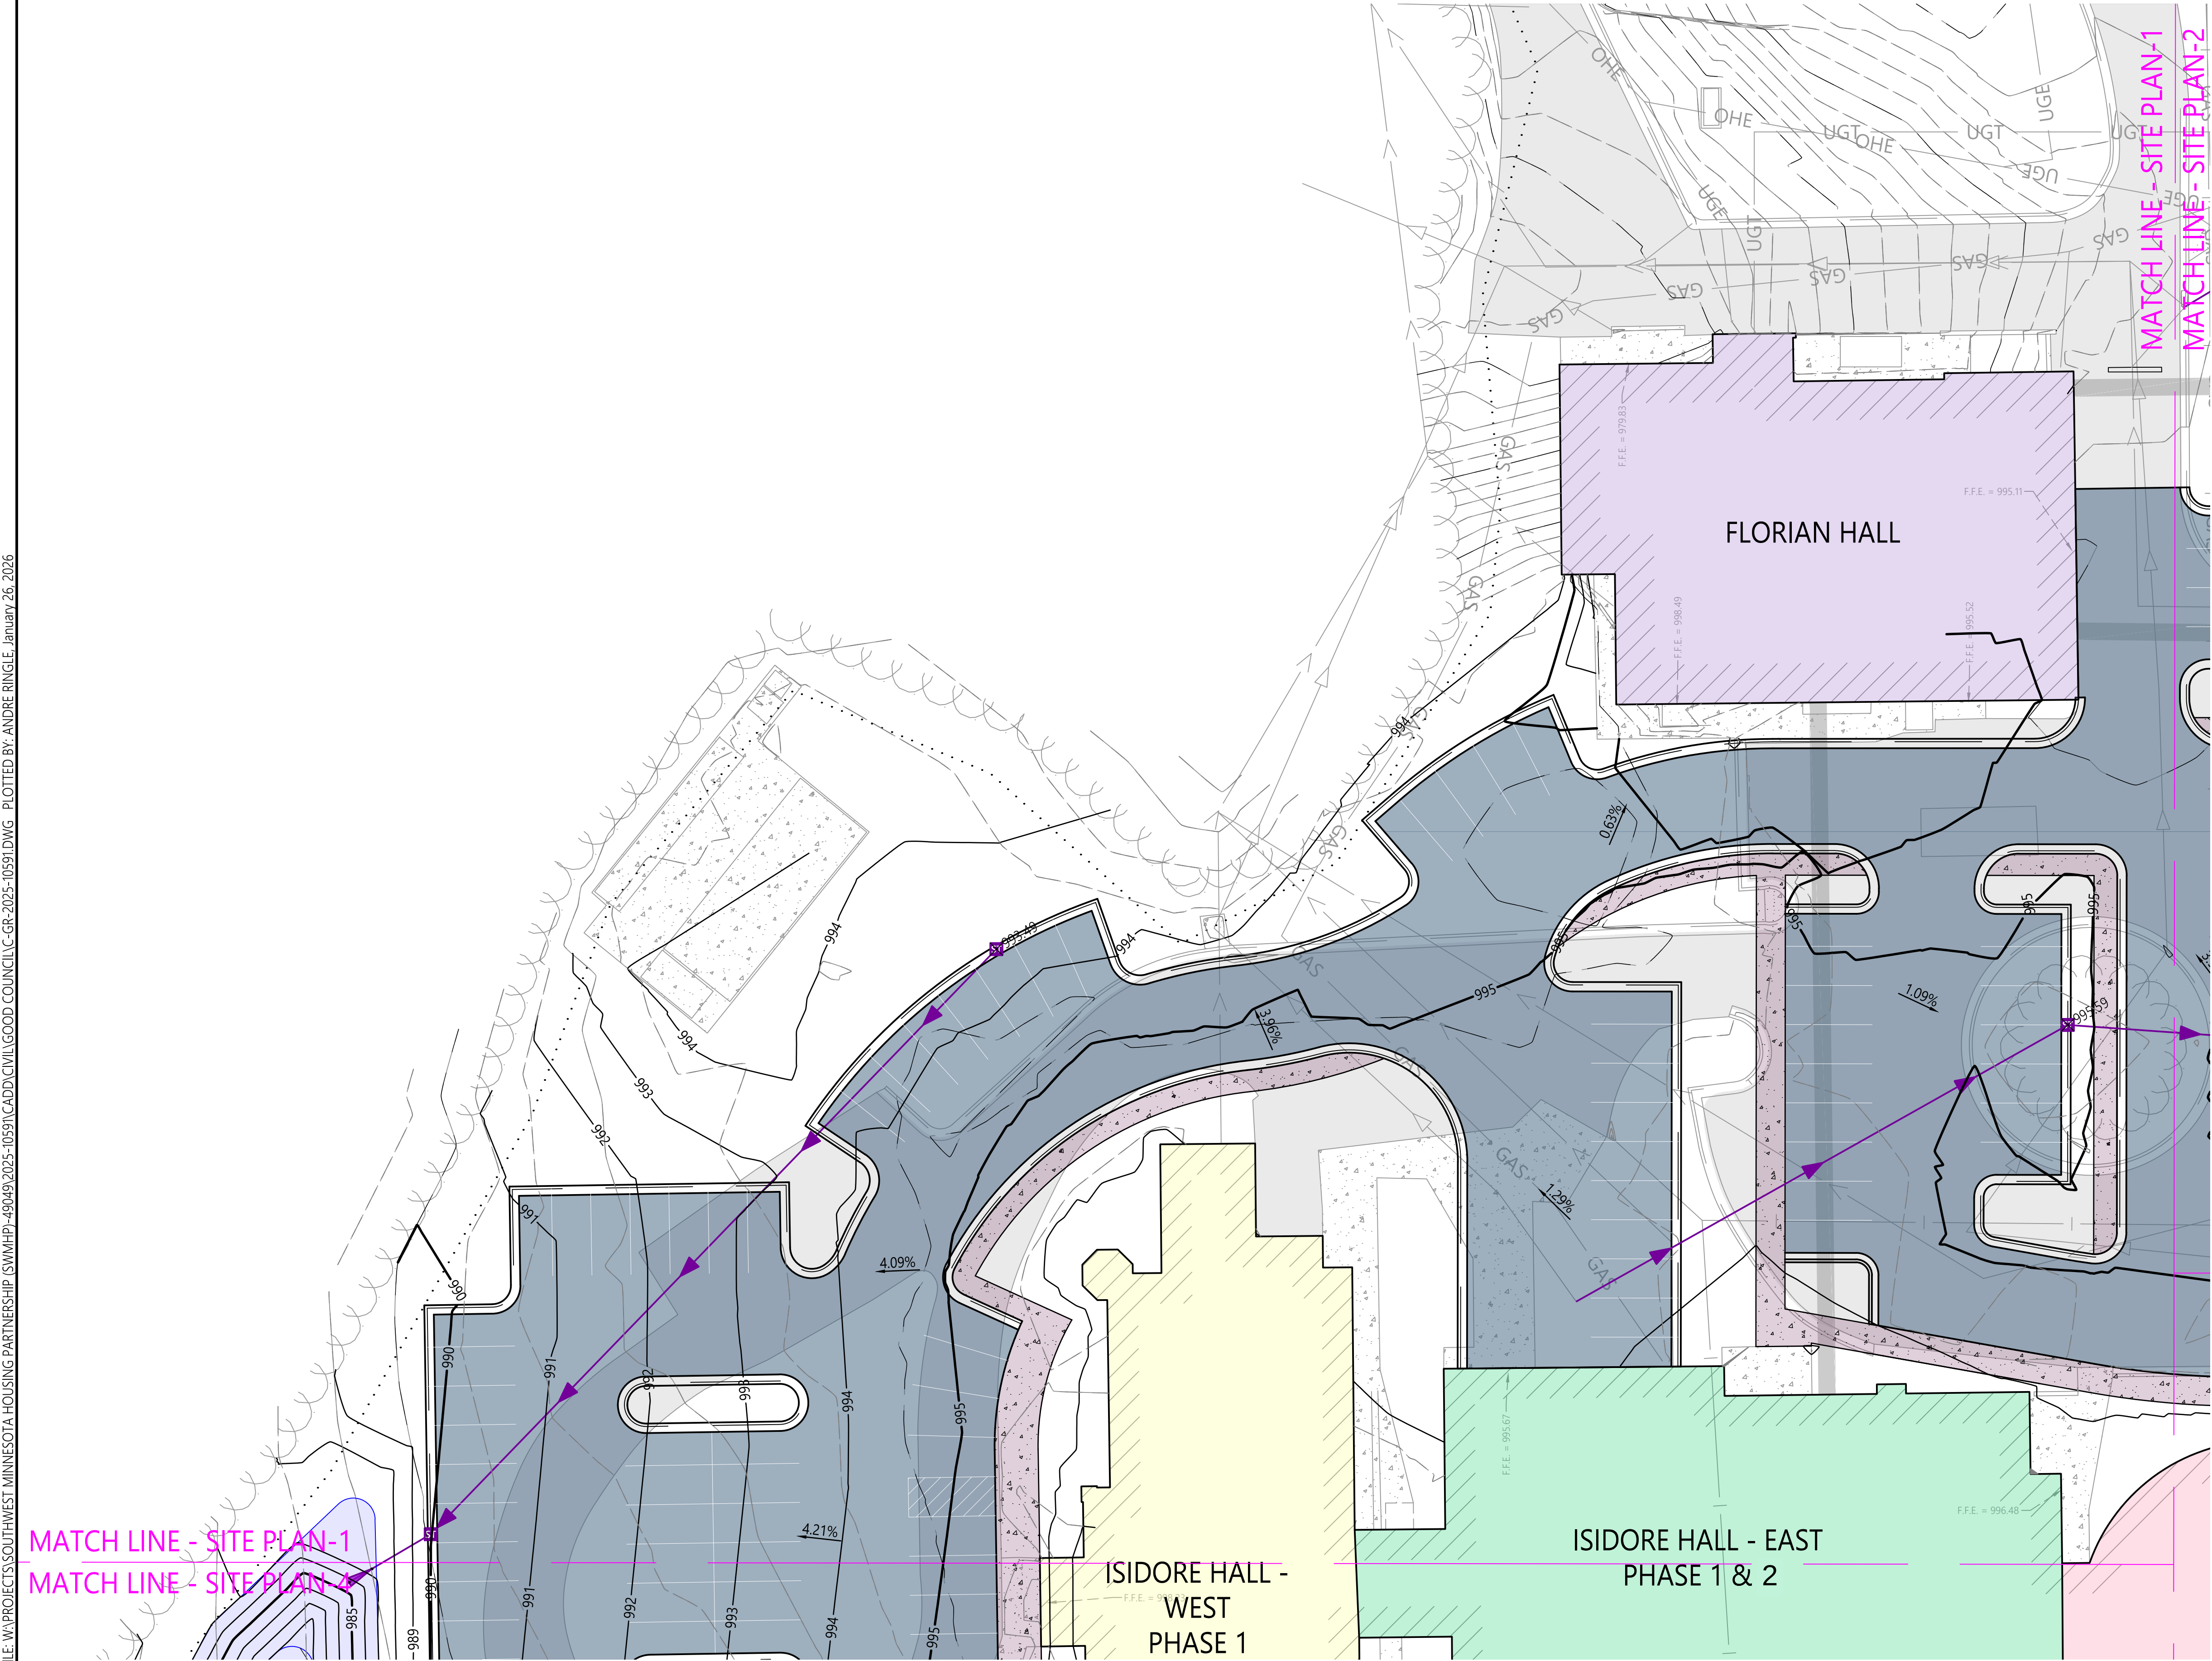

PROPOSED LEGEND


- BITUMINOUS SURFACE
- CONCRETE SURFACE
- CURB & GUTTER
- STORM SEWER CATCH BASIN
- STORM SEWER CLEANOUT
- STORM SEWER INLET STRUCTURE
- STORM SEWER MANHOLE
- STORM SEWER GRAVITY MAIN
- STORM SEWER DRAINTILE

EXISTING LEGEND

- SHRUB
- TREE - CONIFEROUS
- TREE - DECIDUOUS
- EDGE OF WOODS
- BUILDING
- CHAINLINK FENCE
- RETAINING WALL
- UNDERGROUND FIBER OPTIC LINE
- OVERHEAD TELEPHONE LINE
- UNDERGROUND TELEPHONE LINE
- UNDERGROUND TV LINE
- UNDERGROUND FIBER OPTIC LINE
- UNDERGROUND TELEPHONE LINE
- LIGHT POLE
- UNDERGROUND ELECTRIC LINE
- NATURAL GAS LINE
- SANITARY MANHOLE
- SANITARY GRAVITY MAIN
- STORM SEWER CATCH BASIN
- CULVERT APRON
- STORM SEWER INLET STRUCTURE
- STORM SEWER MANHOLE
- STORM SEWER GRAVITY MAIN
- CURB STOP
- FIRE HYDRANT
- WATER MAIN LINE

GENERAL GRADING NOTES

- THE SUBSURFACE UTILITY INFORMATION IN THIS PLAN IS UTILITY QUALITY LEVEL D. THIS QUALITY LEVEL WAS DETERMINED ACCORDING TO THE GUIDELINES OF CI/ASCE 38--2, ENTITLED "STANDARD GUIDELINES FOR THE COLLECTION AND DEPICTION OF EXISTING SUBSURFACE UTILITY DATA".
- ALL CONSTRUCTION SHALL CONFORM TO LOCAL, STATE, AND FEDERAL REGULATIONS INCLUDING THE NATIONAL POLLUTANT DISCHARGE ELIMINATION SYSTEM (NPDES) PERMIT REQUIREMENTS.
- HAULING HOURS MUST BE CONFIRMED WITH THE CITY PRIOR TO BEGINNING WORK.
- SPOT ELEVATIONS SHOWN INDICATE FINISHED PAVEMENT ELEVATIONS, GUTTER FLOW LINE OF CURB GUTTER (FL), BACK OF CURB ELEVATIONS (TC), TOP OF SIDEWALK (TW), AND FINISHED SURFACE GRADE, UNLESS OTHERWISE NOTED.
- ALL SLOPES SHALL BE GRADED TO 3:1 OR FLATTER, UNLESS OTHERWISE NOTED ON THE PLANS.

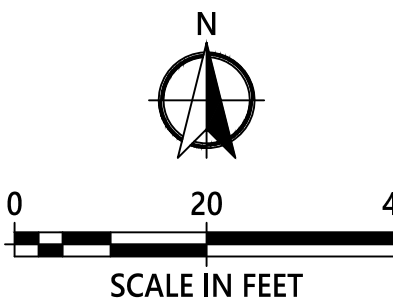


DRAWN BY:
RSH
CHECKED BY:
CNB

I HEREBY CERTIFY THAT THIS PLAN, SPECIFICATION, OR REPORT WAS PREPARED BY ME OR UNDER MY DIRECT SUPERVISION AND THAT I AM A DULY LICENSED PROFESSIONAL PROFESSION UNDER THE LAWS OF THE STATE OF MINNESOTA.
SIGNER NAME _____ LIC. NO.: NUMBER _____ DATE: MM/DD/YYYY _____

DATE	REV#	REVISIONS DESCRIPTION

GOOD COUNSEL
GRADING PLAN - 1

PROJECT #: 2025-10591

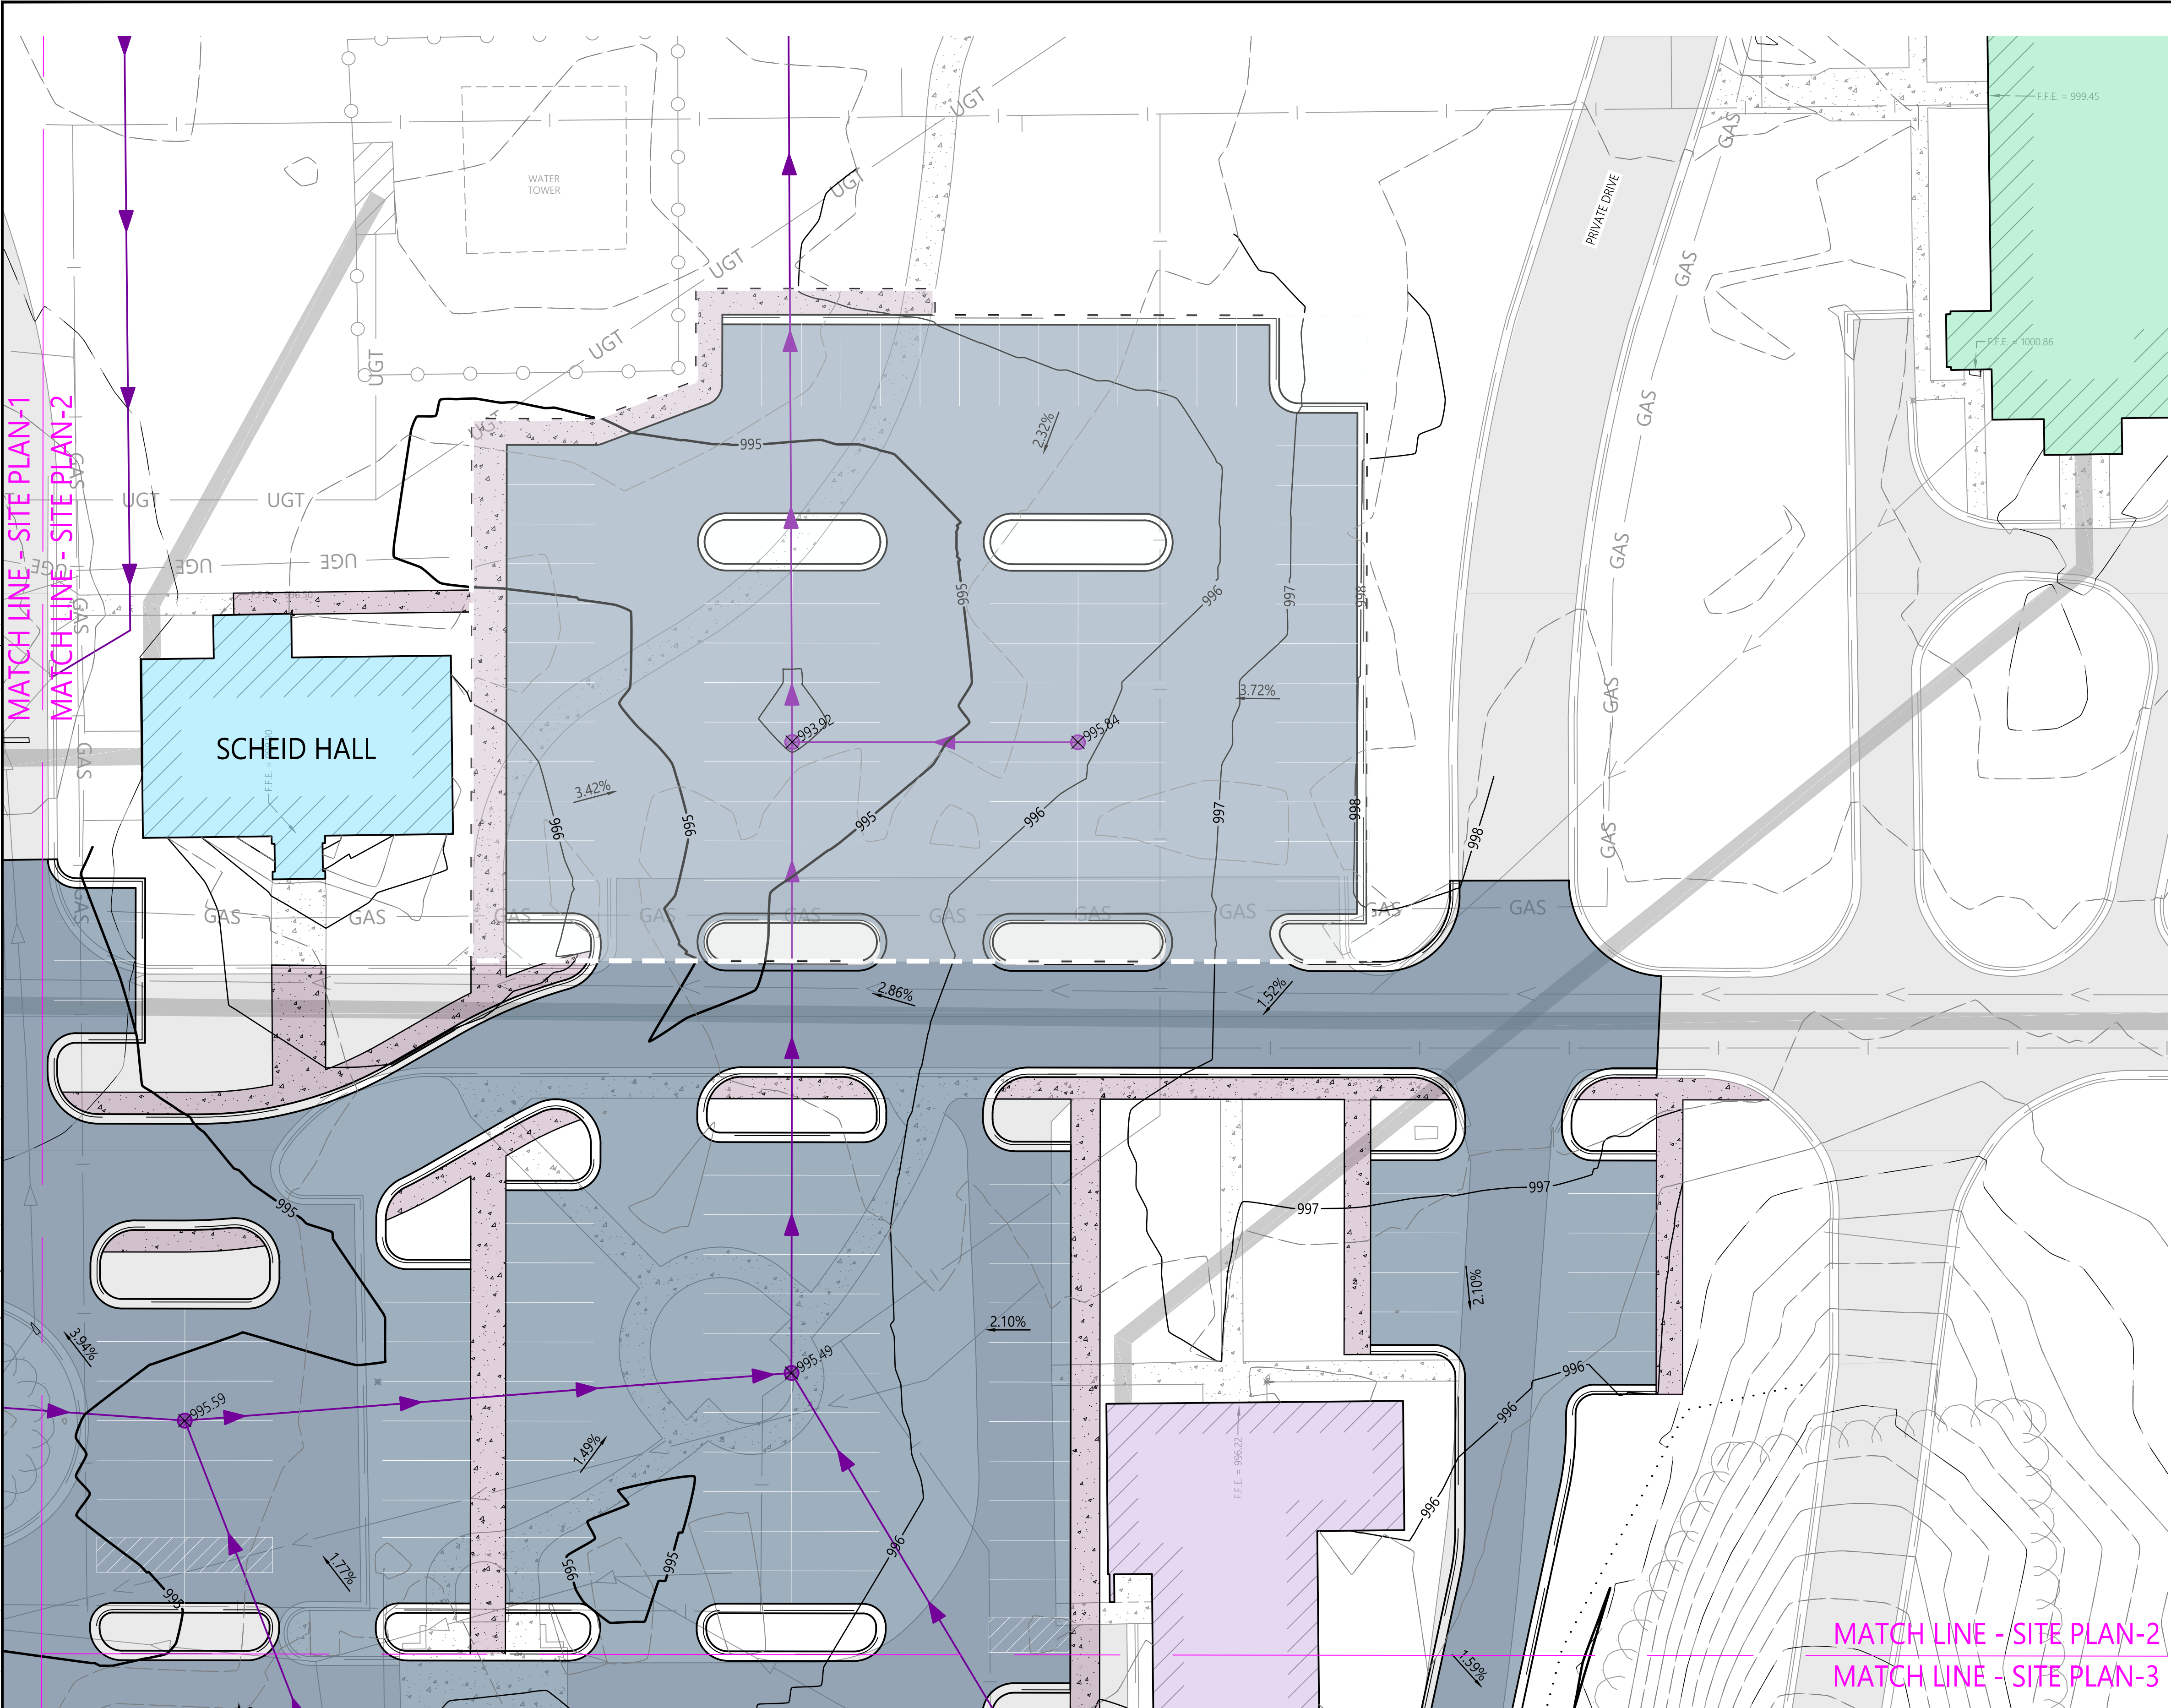

PROPOSED LEGEND


- BITUMINOUS SURFACE
- CONCRETE SURFACE
- CURB & GUTTER
- STORM SEWER CATCH BASIN
- STORM SEWER CLEANOUT
- STORM SEWER INLET STRUCTURE
- STORM SEWER MANHOLE
- STORM SEWER GRAVITY MAIN
- STORM SEWER DRAINTILE

EXISTING LEGEND


- SHRUB
- TREE - CONIFEROUS
- TREE - DECIDUOUS
- EDGE OF WOODS
- BUILDING
- CHAINLINK FENCE
- RETAINING WALL
- UNDERGROUND FIBER OPTIC LINE
- OVERHEAD TELEPHONE LINE
- UNDERGROUND TELEPHONE LINE
- UNDERGROUND TV LINE
- UNDERGROUND FIBER OPTIC LINE
- UNDERGROUND TELEPHONE LINE
- LIGHT POLE
- UNDERGROUND ELECTRIC LINE
- NATURAL GAS LINE
- SANITARY MANHOLE
- SANITARY GRAVITY MAIN
- STORM SEWER CATCH BASIN
- CULVERT APRON
- STORM SEWER INLET STRUCTURE
- STORM SEWER MANHOLE
- STORM SEWER GRAVITY MAIN
- CURB STOP
- FIRE HYDRANT
- WATER MAIN LINE

GENERAL GRADING NOTES

- THE SUBSURFACE UTILITY INFORMATION IN THIS PLAN IS UTILITY QUALITY LEVEL D. THIS QUALITY LEVEL WAS DETERMINED ACCORDING TO THE GUIDELINES OF CI/ASCE 38-2, ENTITLED "STANDARD GUIDELINES FOR THE COLLECTION AND DEPICTION OF EXISTING SUBSURFACE UTILITY DATA".
- ALL CONSTRUCTION SHALL CONFORM TO LOCAL, STATE, AND FEDERAL REGULATIONS INCLUDING THE NATIONAL POLLUTANT DISCHARGE ELIMINATION SYSTEM (NPDES) PERMIT REQUIREMENTS.
- HAULING HOURS MUST BE CONFIRMED WITH THE CITY PRIOR TO BEGINNING WORK.
- SPOT ELEVATIONS SHOWN INDICATE FINISHED PAVEMENT ELEVATIONS, GUTTER FLOW LINE OF CURB GUTTER (FL), BACK OF CURB ELEVATIONS (TC), TOP OF SIDEWALK (TW), AND FINISHED SURFACE GRADE, UNLESS OTHERWISE NOTED.
- ALL SLOPES SHALL BE GRADED TO 3:1 OR FLATTER, UNLESS OTHERWISE NOTED ON THE PLANS.

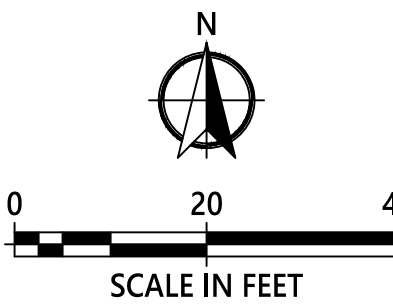

© 2026 WIDSETH. FILE: W:\PROJECTS\SOUTHWEST MINNESOTA HOUSING PARTNERSHIP (SWMHP)-49049\2025-10591\CADD\CIVIL\GOOD COUNCIL\GC-2025-10591.DWG. PLOTTED BY: ANDRE RINGLE, January 26, 2026

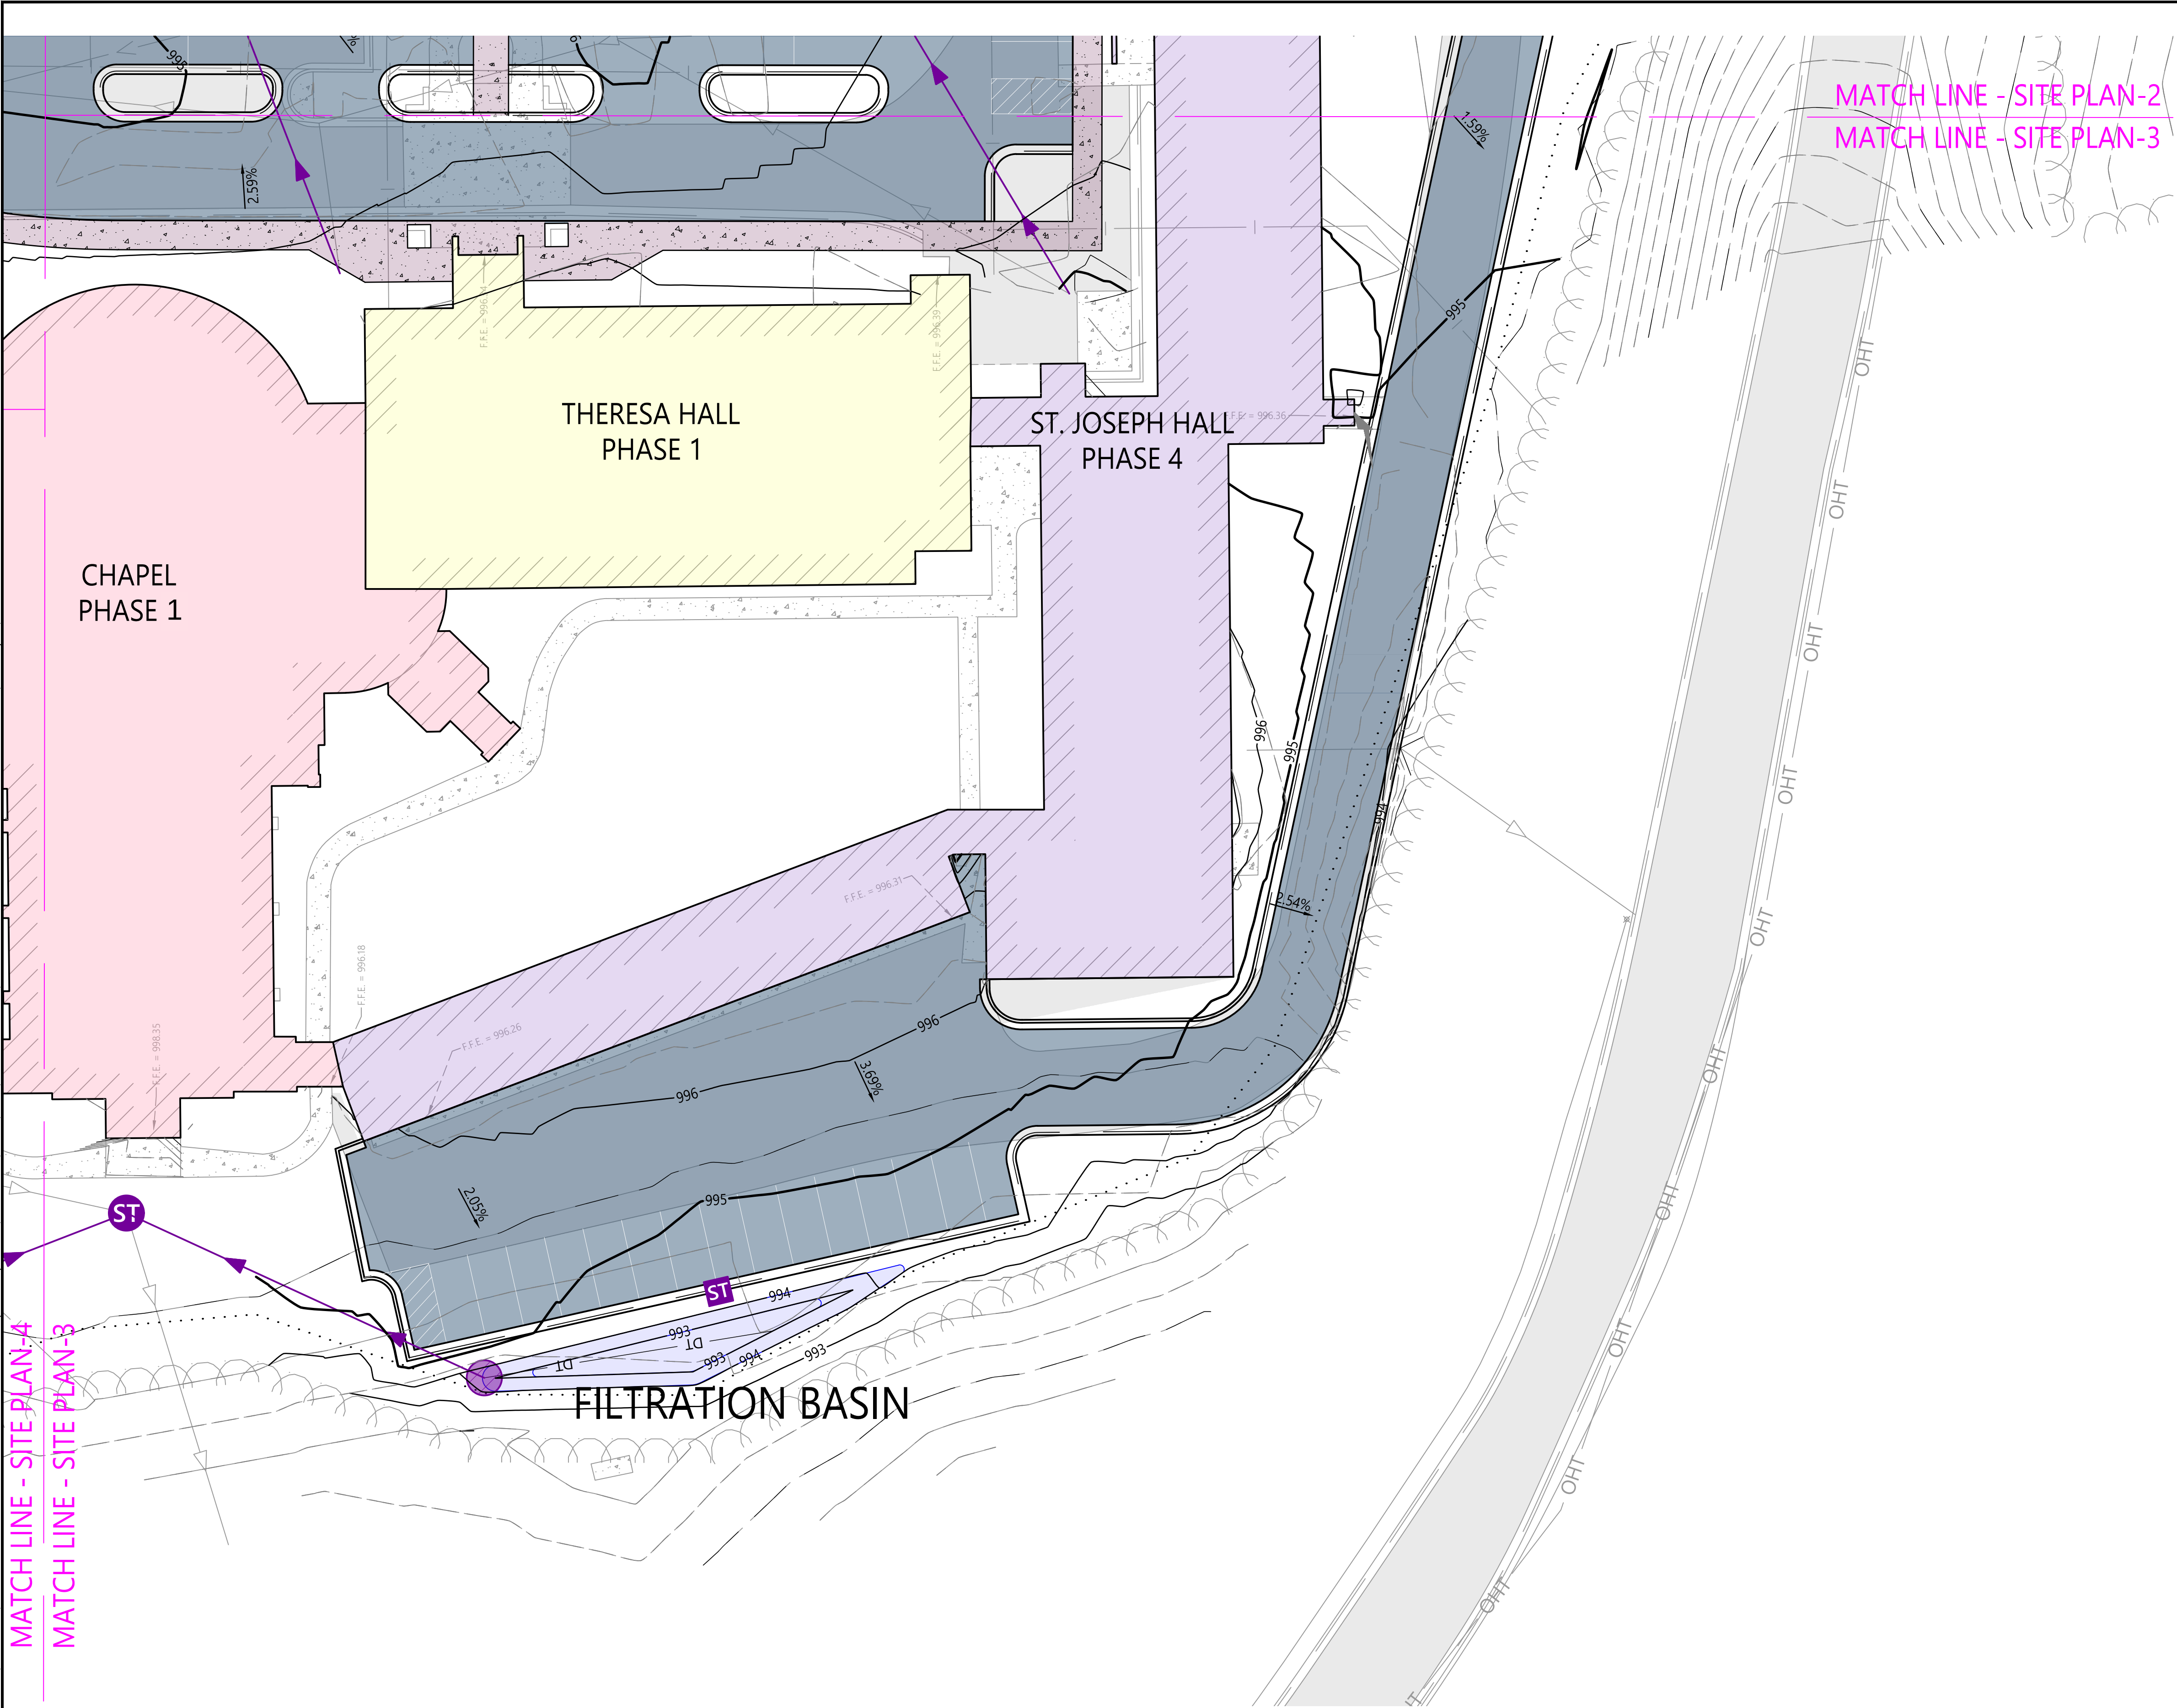

PROPOSED LEGEND


- BITUMINOUS SURFACE
- CONCRETE SURFACE
- CURB & GUTTER
- STORM SEWER CATCH BASIN
- STORM SEWER CLEANOUT
- STORM SEWER INLET STRUCTURE
- STORM SEWER MANHOLE
- STORM SEWER GRAVITY MAIN
- STORM SEWER DRAINTILE

EXISTING LEGEND

- SHRUB
- TREE - CONIFEROUS
- TREE - DECIDUOUS
- EDGE OF WOODS
- BUILDING
- CHAINLINK FENCE
- RETAINING WALL
- UNDERGROUND FIBER OPTIC LINE
- OVERHEAD TELEPHONE LINE
- UNDERGROUND TELEPHONE LINE
- UNDERGROUND TV LINE
- UNDERGROUND FIBER OPTIC LINE
- UNDERGROUND TELEPHONE LINE
- LIGHT POLE
- UNDERGROUND ELECTRIC LINE
- NATURAL GAS LINE
- SANITARY MANHOLE
- SANITARY GRAVITY MAIN
- STORM SEWER CATCH BASIN
- CULVERT APRON
- STORM SEWER INLET STRUCTURE
- STORM SEWER MANHOLE
- STORM SEWER GRAVITY MAIN
- CURB STOP
- FIRE HYDRANT
- WATER MAIN LINE

GENERAL GRADING NOTES


- THE SUBSURFACE UTILITY INFORMATION IN THIS PLAN IS UTILITY QUALITY LEVEL D. THIS QUALITY LEVEL WAS DETERMINED ACCORDING TO THE GUIDELINES OF CI/ASCE 38--2, ENTITLED "STANDARD GUIDELINES FOR THE COLLECTION AND DEPICTION OF EXISTING SUBSURFACE UTILITY DATA".
- ALL CONSTRUCTION SHALL CONFORM TO LOCAL, STATE, AND FEDERAL REGULATIONS INCLUDING THE NATIONAL POLLUTANT DISCHARGE ELIMINATION SYSTEM (NPDES) PERMIT REQUIREMENTS.
- HAULING HOURS MUST BE CONFIRMED WITH THE CITY PRIOR TO BEGINNING WORK.
- SPOT ELEVATIONS SHOWN INDICATE FINISHED PAVEMENT ELEVATIONS, GUTTER FLOW LINE OF CURB GUTTER (FL), BACK OF CURB ELEVATIONS (TC), TOP OF SIDEWALK (TW), AND FINISHED SURFACE GRADE, UNLESS OTHERWISE NOTED.
- ALL SLOPES SHALL BE GRADED TO 3:1 OR FLATTER, UNLESS OTHERWISE NOTED ON THE PLANS.

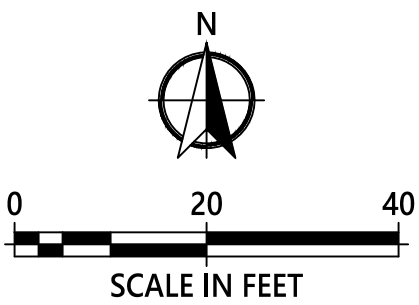

© 2026 WIDSETH. FILE: \\A\PROJECTS\SOUTHWEST MINNESOTA HOUSING PARTNERSHIP (SWMHP)-49049\2025-10591\CADD\CIVIL\GOOD COUNCIL\CG-2025-10591.DWG. PLOTTED BY: ANDRE RINGLE, January 26, 2026

MATCH LINE - SITE PLAN-4
MATCH LINE - SITE PLAN-3

MATCH LINE - SITE PLAN-2
MATCH LINE - SITE PLAN-3

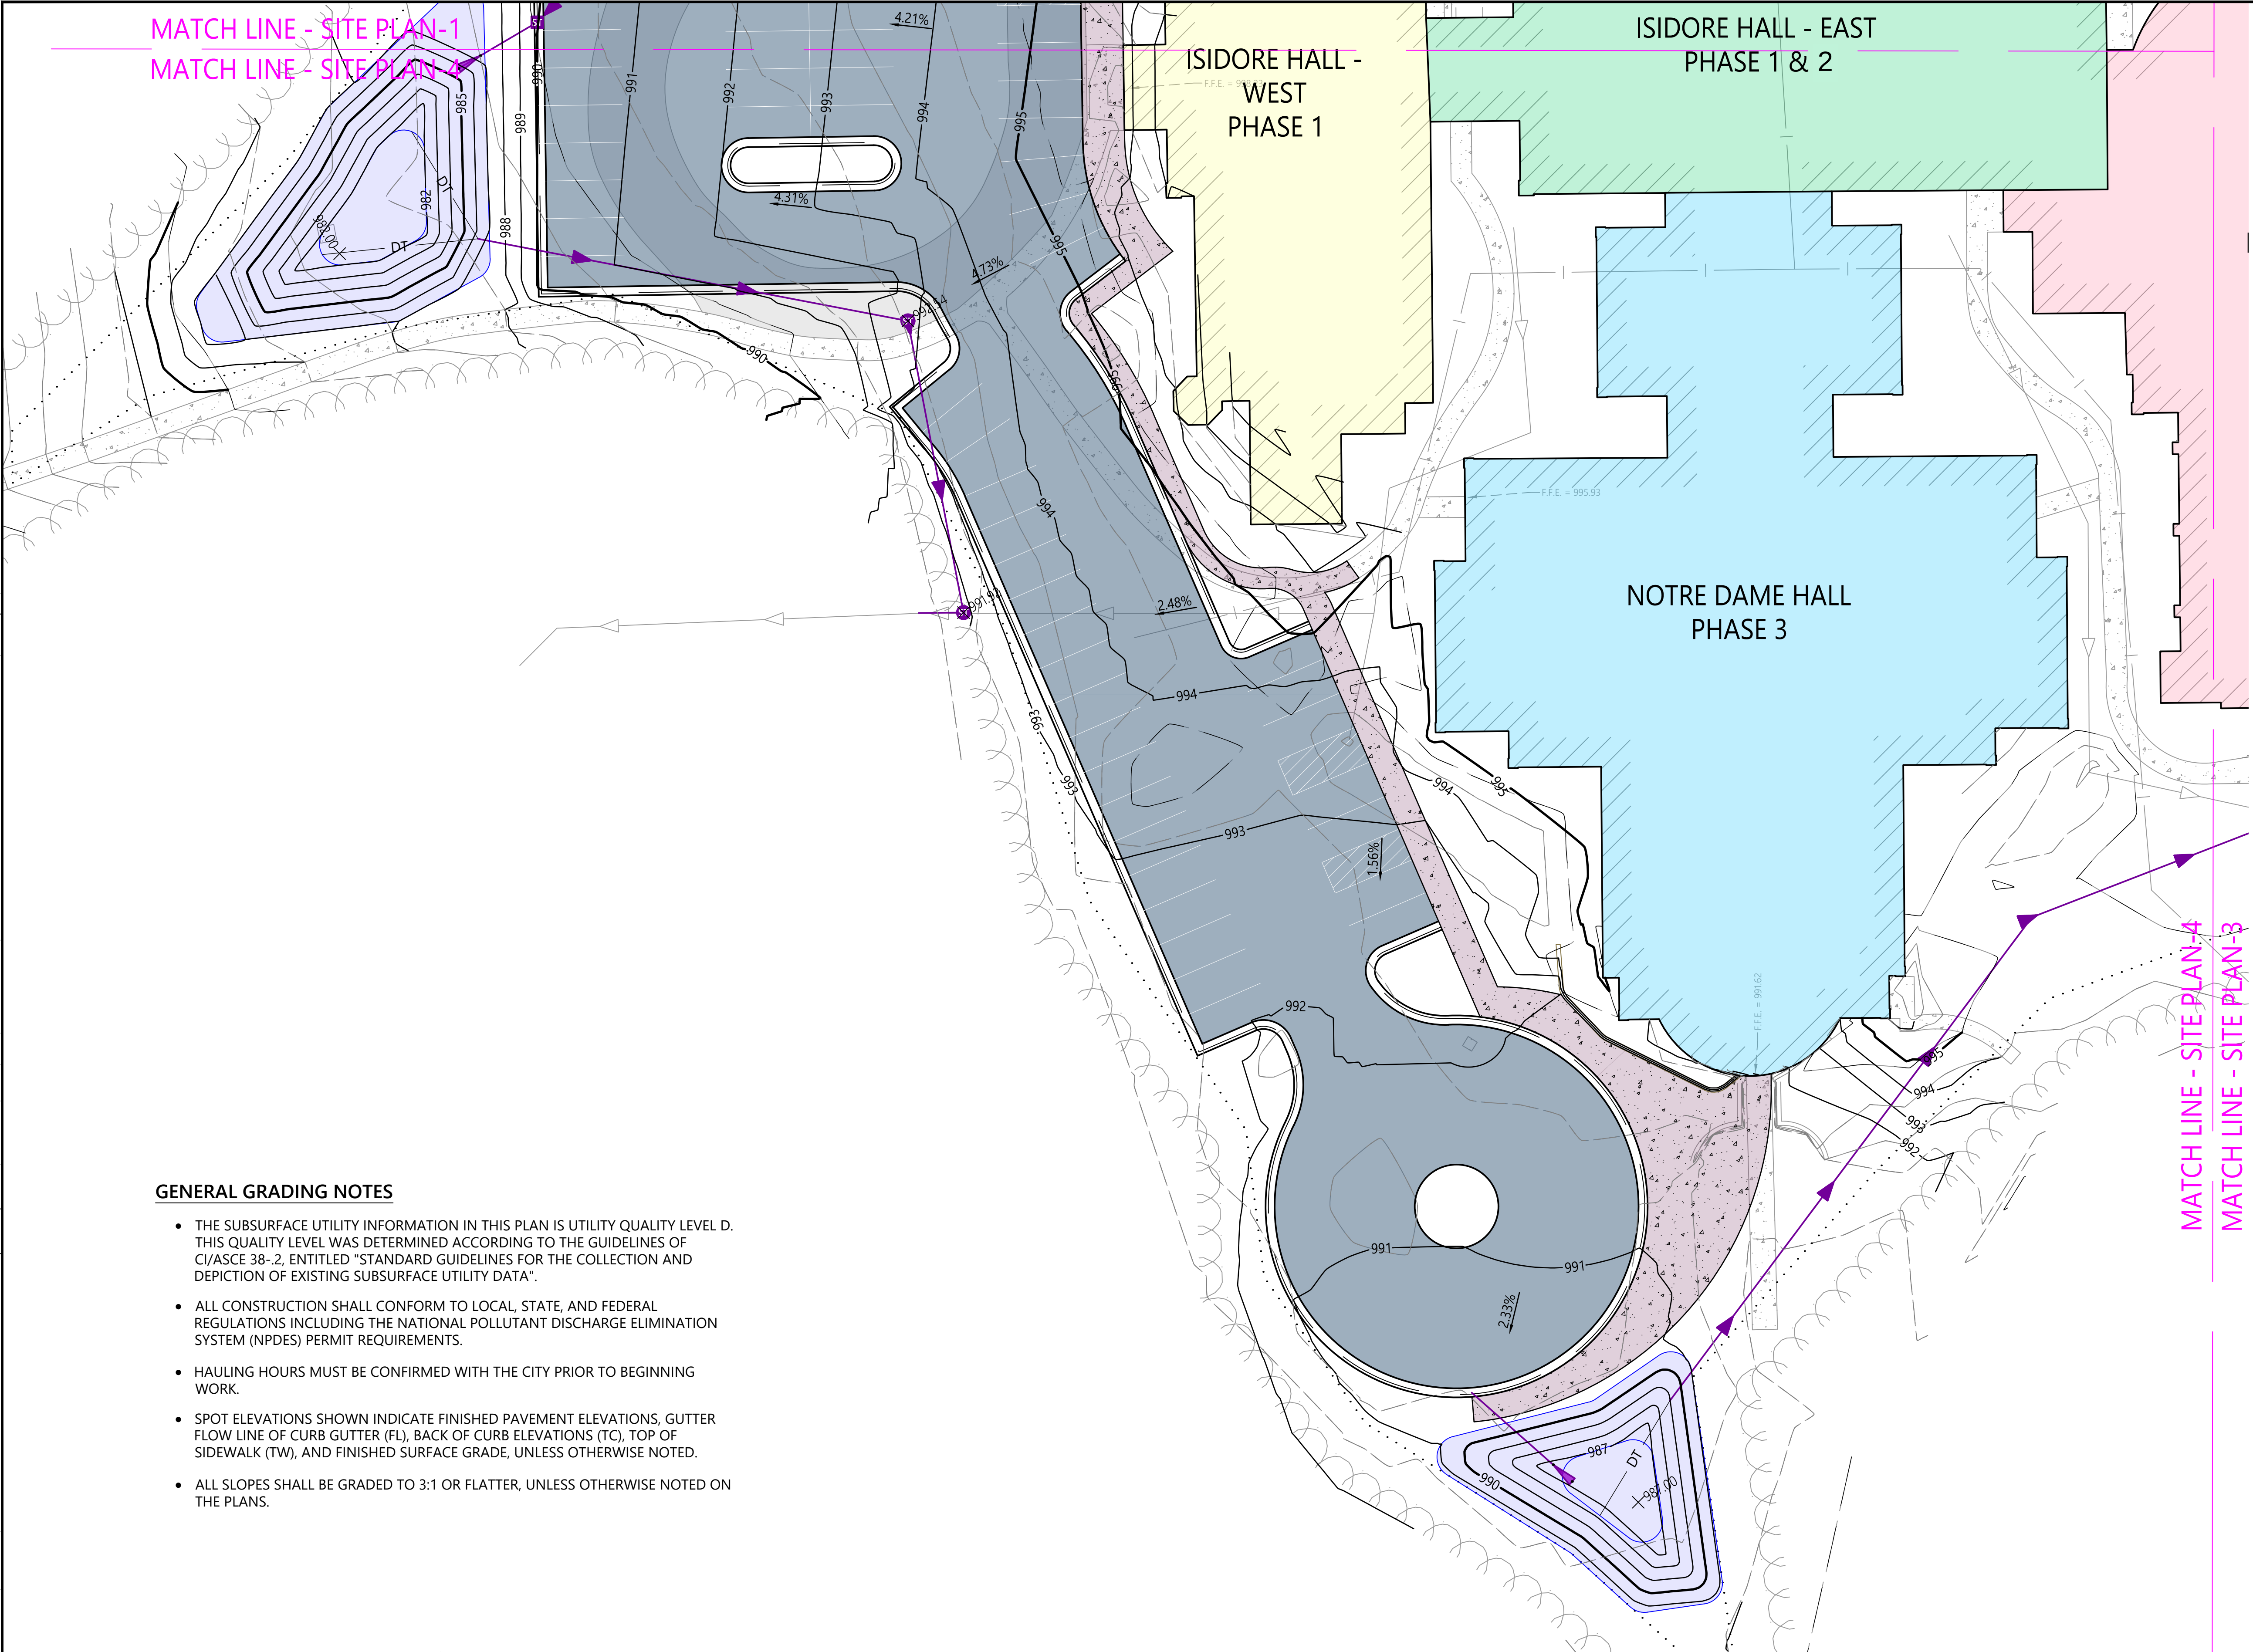

PROPOSED LEGEND

- BITUMINOUS SURFACE
- CONCRETE SURFACE
- CURB & GUTTER
- STORM SEWER CATCH BASIN
- STORM SEWER CLEANOUT
- STORM SEWER INLET STRUCTURE
- STORM SEWER MANHOLE
- STORM SEWER GRAVITY MAIN
- STORM SEWER DRAINTILE

EXISTING LEGEND

- SHRUB
- TREE - CONIFEROUS
- TREE - DECIDUOUS
- EDGE OF WOODS
- BUILDING
- CHAINLINK FENCE
- RETAINING WALL
- UNDERGROUND FIBER OPTIC LINE
- OVERHEAD TELEPHONE LINE
- UNDERGROUND TELEPHONE LINE
- OVERHEAD TV LINE
- UNDERGROUND TV LINE
- UNDERGROUND FIBER OPTIC LINE
- UNDERGROUND TELEPHONE LINE
- LIGHT POLE
- UNDERGROUND ELECTRIC LINE
- NATURAL GAS LINE
- SANITARY MANHOLE
- SANITARY GRAVITY MAIN
- STORM SEWER CATCH BASIN
- CULVERT APRON
- STORM SEWER INLET STRUCTURE
- STORM SEWER MANHOLE
- STORM SEWER GRAVITY MAIN
- CURB STOP
- FIRE HYDRANT
- WATER MAIN LINE

GENERAL GRADING NOTES

- THE SUBSURFACE UTILITY INFORMATION IN THIS PLAN IS UTILITY QUALITY LEVEL D. THIS QUALITY LEVEL WAS DETERMINED ACCORDING TO THE GUIDELINES OF CI/ASCE 38-2, ENTITLED "STANDARD GUIDELINES FOR THE COLLECTION AND DEPICTION OF EXISTING SUBSURFACE UTILITY DATA".
- ALL CONSTRUCTION SHALL CONFORM TO LOCAL, STATE, AND FEDERAL REGULATIONS INCLUDING THE NATIONAL POLLUTANT DISCHARGE ELIMINATION SYSTEM (NPDES) PERMIT REQUIREMENTS.
- HAULING HOURS MUST BE CONFIRMED WITH THE CITY PRIOR TO BEGINNING WORK.
- SPOT ELEVATIONS SHOWN INDICATE FINISHED PAVEMENT ELEVATIONS, GUTTER FLOW LINE OF CURB GUTTER (FL), BACK OF CURB ELEVATIONS (TC), TOP OF SIDEWALK (TW), AND FINISHED SURFACE GRADE, UNLESS OTHERWISE NOTED.
- ALL SLOPES SHALL BE GRADED TO 3:1 OR FLATTER, UNLESS OTHERWISE NOTED ON THE PLANS.

