





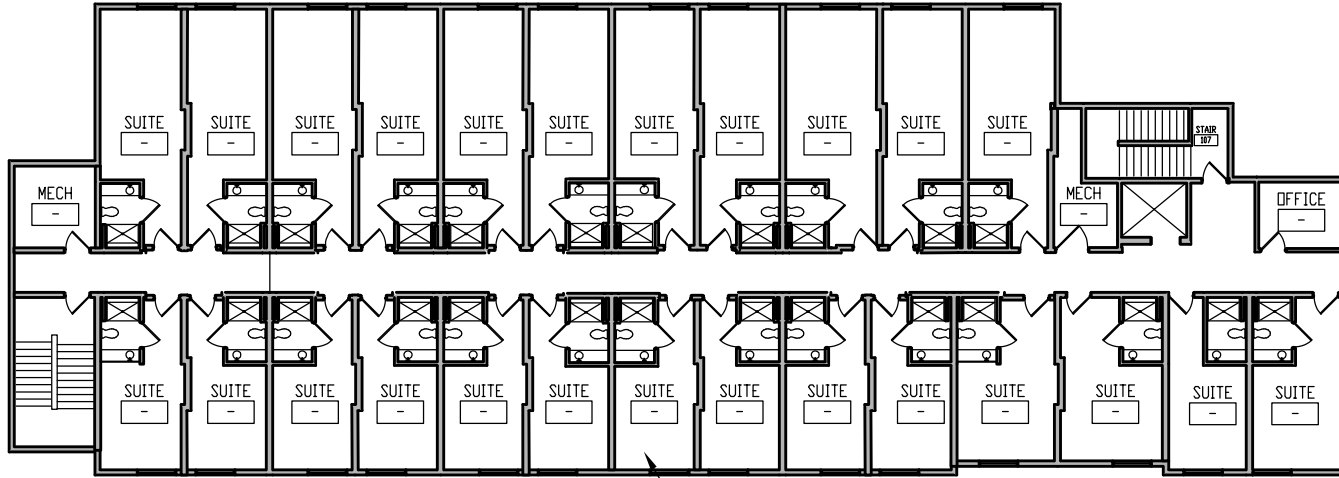

NO CHANGE  
TO THIRD FLOOR

2  
A2

PROPOSED THIRD FLOOR PLAN - 25 UNITS  
SCALE 1/16" = 1'-0"

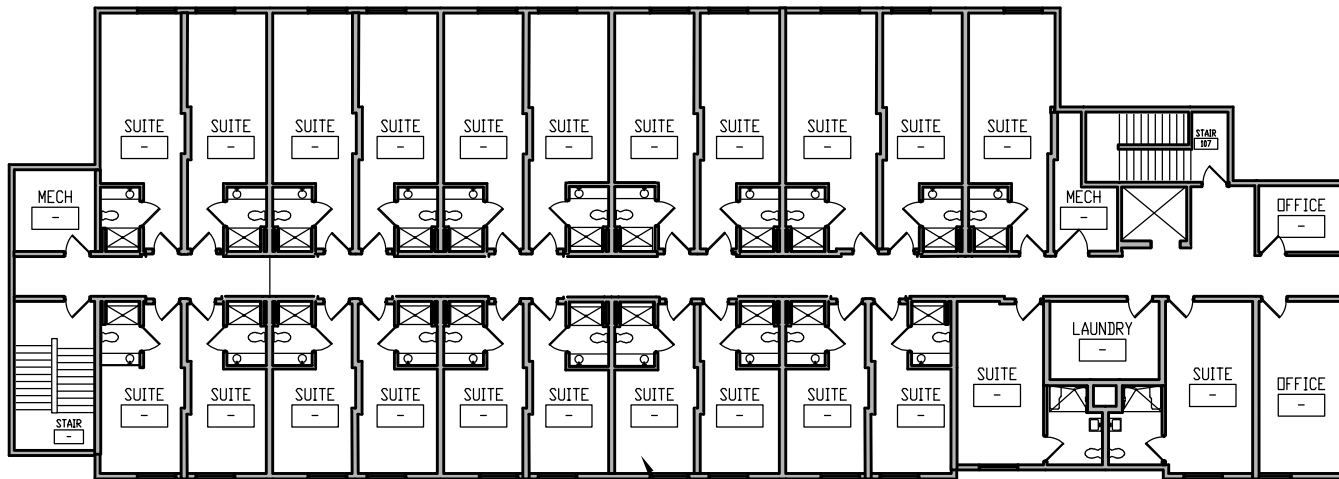

NO CHANGE  
TO SECOND FLOOR

1  
A2

PROPOSED SECOND FLOOR PLAN 24 UNITS  
SCALE 1/16" = 1'-0"

DESIGN CONSULTANT

# INTERIOR ALTERATIONS BRIDGEWATER

1731 PREMIER DRIVE  
MANKATO, MINNESOTA 56001

DATE

04/28/2026

SHEET NO.

A2