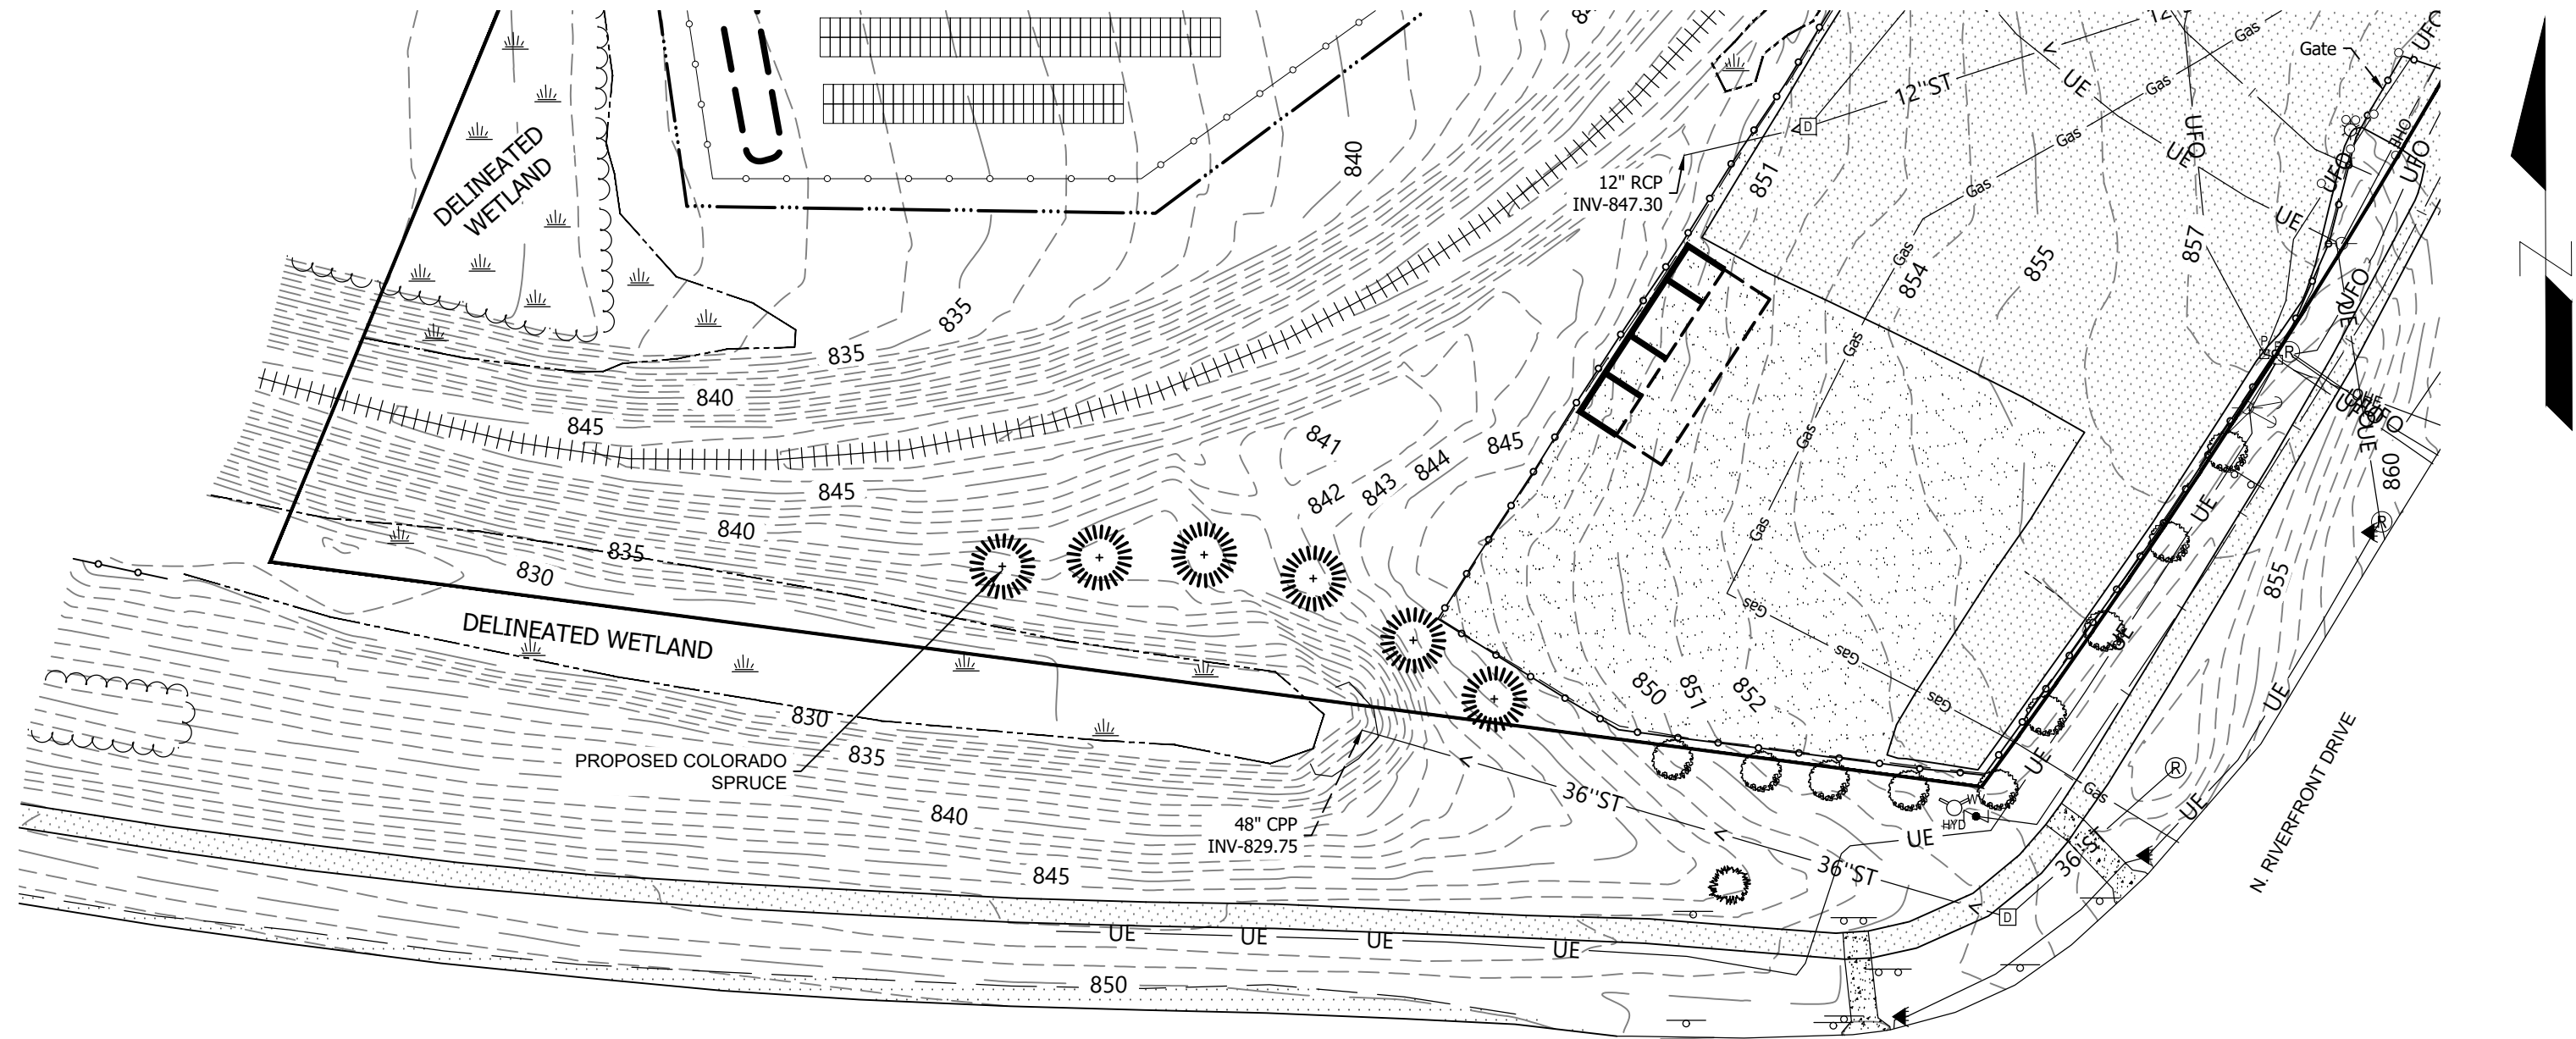
 


FILE PATH: C:\Users\jessica.bal\OneDrive - ERM\0644159 CenterPoint Energy Environmental Support (Client) - Mankato Hydrogen Plant - CAD\CUIP\08_Screening Plan.dwg SCREENING PLAN, PRINTED ON 01/16/2026 BY Jessica Bal



STATE HIGHWAY 14

SCREENING PLAN INSET



PLANT SCHEDULE

CODE	QTY	COMMON NAME/LATIN NAME	SIZE	ROOT	REMARKS
	6	COLORADO SPRUCE	6'	B&B	FULL FORM TO GRADE
		Picea pungens			SPACE EVENLY

SCREENING & PLANTING NOTES

GENERAL PLANTING NOTES, IRRIGATION NOTES, AND PLANTING DETAILS TO BE SUBMITTED WITH FINAL DESIGN.

REFER TO GRADING PLAN FOR GRADES AND EROSION CONTROL.

REMOVE WIRING, TWINE OR ROPES AND BURLAP FROM THE TOP AND SIDES OF THE ROOT BALL FOR BALLED AND BURLAPPED PLANTS.

REMOVE CONTAINERS AND CUT CIRCLING ROOTS IF PLANTS ARE CONTAINER GROWN.

 
 
 
 
 
 
 
 
MULCH DEPTH SHALL BE A MAXIMUM OF FOUR INCHES, AND SHALL BE KEPT AT LEAST TWO INCHES AWAY FROM THE STEM OF THE TREES.

THE LANDSCAPE CONTRACTOR SHALL REPAIR ALL DAMAGE TO THE SITE CAUSED BY THE PLANTING OPERATION AT NO COST TO THE OWNER.

ALL PLANTINGS SHALL RECEIVE FERTILIZER AS FOLLOWS: (NO PHOSPHORUS) *10-0-20 GRANULAR FERTILIZER APPLIED AT THE TIME OF PLANTING AT A RATE OF 12 OZ PER 2.5 CALIPER INCHES OF TREE AND 6 OZ PER SHRUB. *10-0-10 FERTILIZER APPLIED THE FOLLOWING SPRING AT SAME RATE.

ALL DISTURBED AREAS SHALL BE SEEDED WITH A PRAIRIE SEED MIX OR APPROVED ALTERNATIVE.

SCREENING PLAN LEGEND

	PROPERTY BOUNDARY LINE		EXISTING MANHOLE
	OHE EXISTING OVERHEAD ELECTRIC LINE		EXISTING CULVERT
	EXISTING FENCE		EXISTING CONTOURS
	EXISTING WETLAND		EXISTING UTILITY POLE
	EXISTING TREE LINE		EXISTING UNDERGROUND ELECTRIC
	EXISTING TREE		EXISTING GRAVEL
	GAS EXISTING GAS LINE		EXISTING PAVEMENT
	UFO EXISTING FIBER OPTIC CABLE		EXISTING CONCRETE
	12\"/>		

TREE/ARBORVITAE

NOTES:

TREE TO HAVE SHREDDED HARDWOOD MULCH UNLESS NOTED OTHERWISE. NO MULCH TO BE IN CONTACT WITH TRUNK.

SCARIFY BOTTOM AND SIDES OF HOLE PRIOR TO PLANTING.

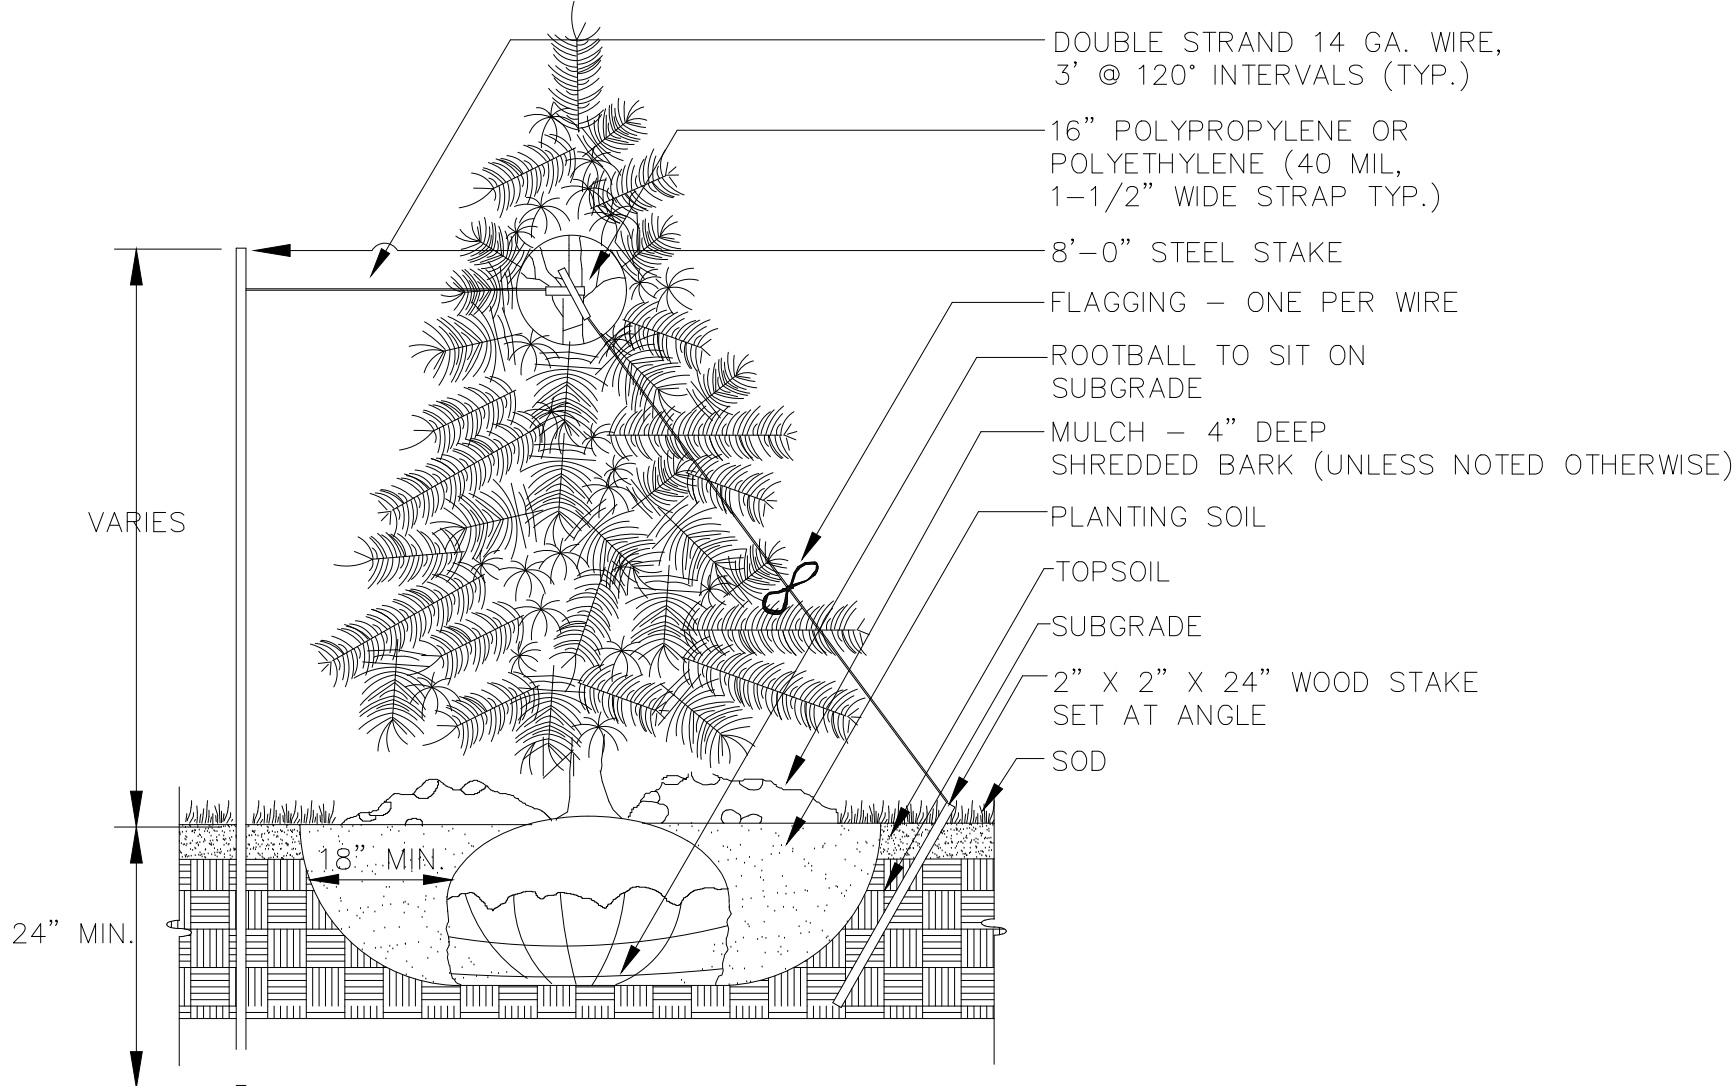
TWO ALTERNATE METHODS OF TREE STAKING ARE ILLUSTRATED.

IT IS THE CONTRACTOR'S OPTION TO STAKE TREES; HOWEVER, THE CONTRACTOR IS RESPONSIBLE FOR MAINTAINING TREES IN A PLUMB POSITION THROUGHOUT THE GUARANTEE PERIOD.


PLACE ROOT COLLAR AT OR JUST ABOVE FINISHED GRADE.

THE HOLE FOR PLANTING MUST BE AT LEAST TWICE THE WIDTH OF THE ROOT BALL

ALL TREES TO BE PLANTED WITH THE ROOT COLLAR LEVEL OR SLIGHTLY ABOVE GRADE.




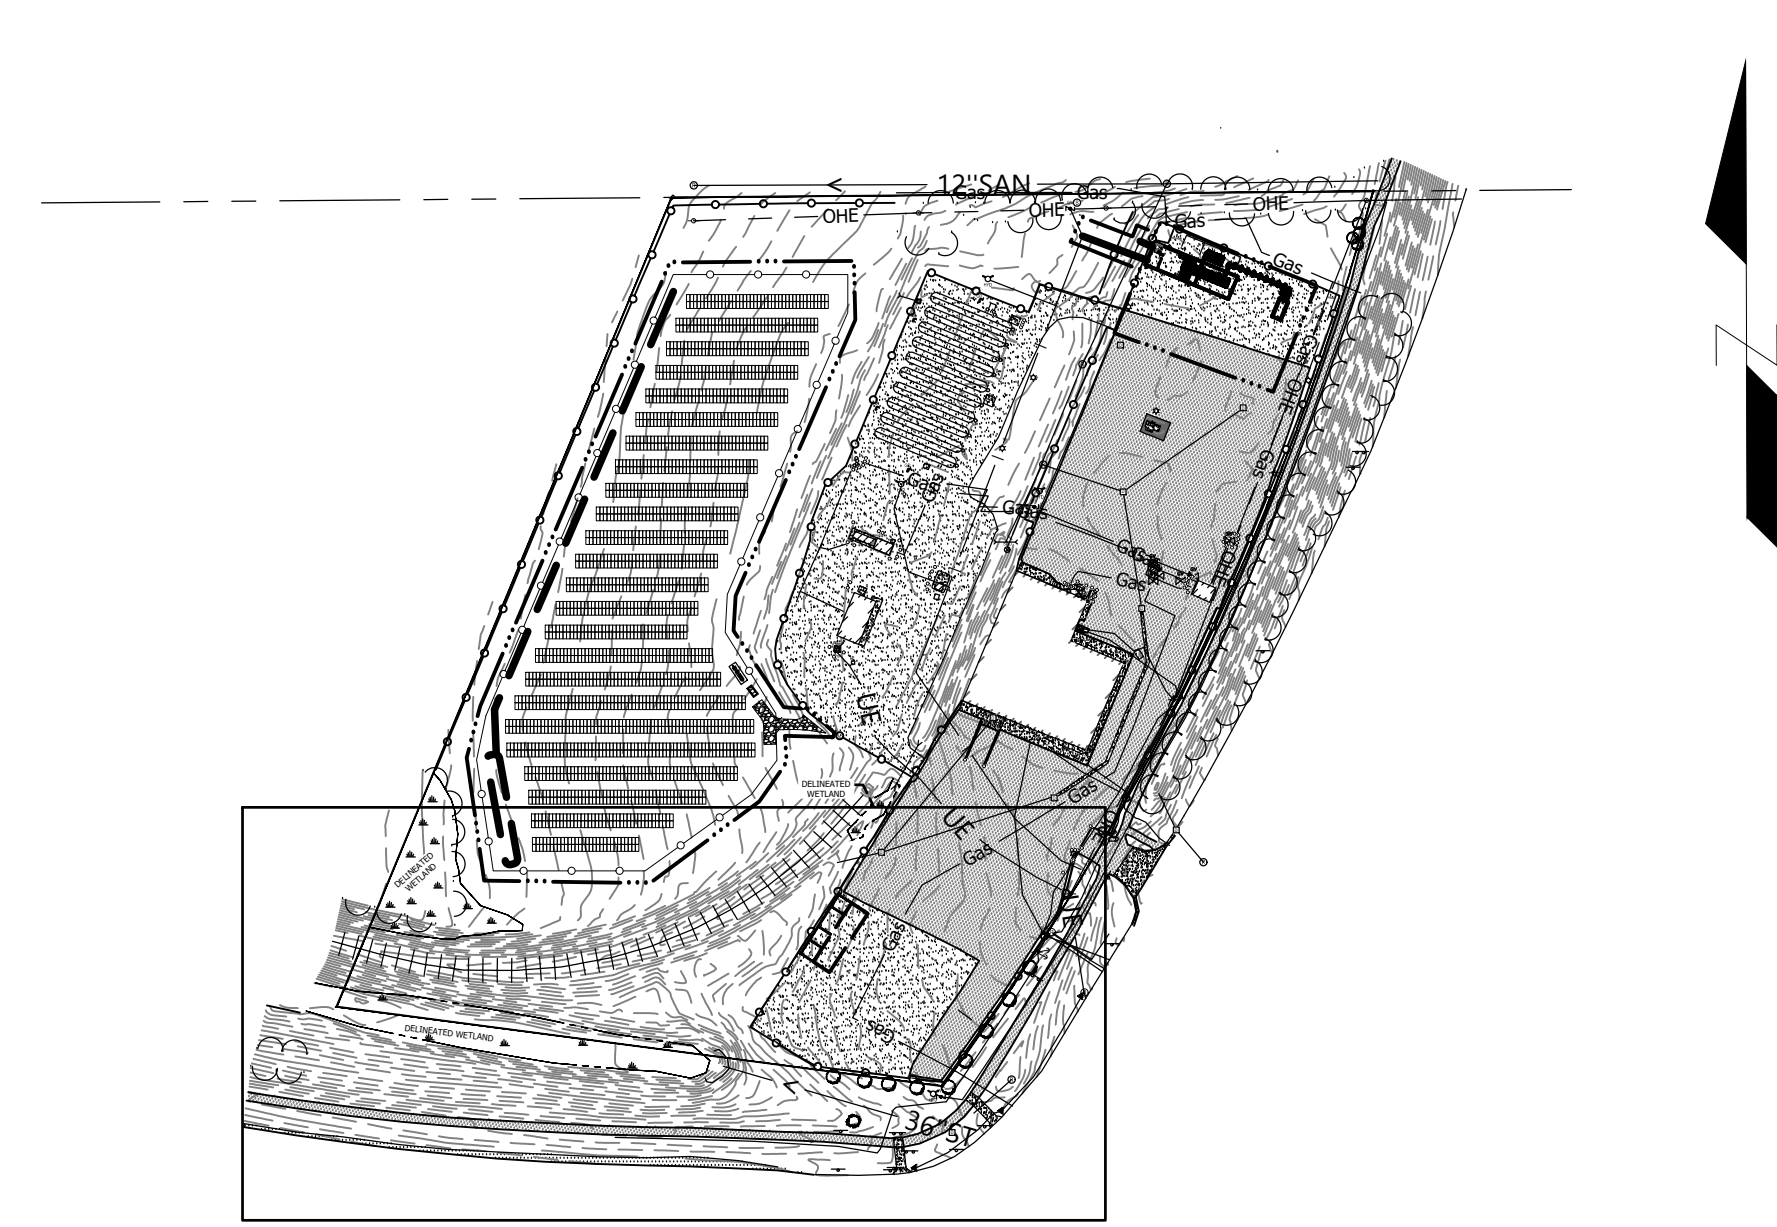ISSUED FOR PERMITTING
NOT FOR CONSTRUCTION



SCREENING PLAN INSET

 GENERAL SITE LAYOUT



PRECONDITION SCREENING 3D RENDERING



POSTCONDITION SCREENING 3D RENDERING

							SCREENING PLAN			DISCIPLINE NO. C6	
							MANKATO HYDROGEN ENERGY PLANT PROJECT			REV. 0	
							CENTERPOINT ENERGY				
							MANKATO, BLUE EARTH COUNTY, MN				
							SCALE 1" = 60'		DESIGNED BY WS	PROJECT NUMBER 0764026	SHEET NO. C6.01
							DATE DRAWN 05/26/2026		DRAWN BY JB		
							Environmental Resources Management, Inc.				
Rev.	Date	Description	By	Chk							