


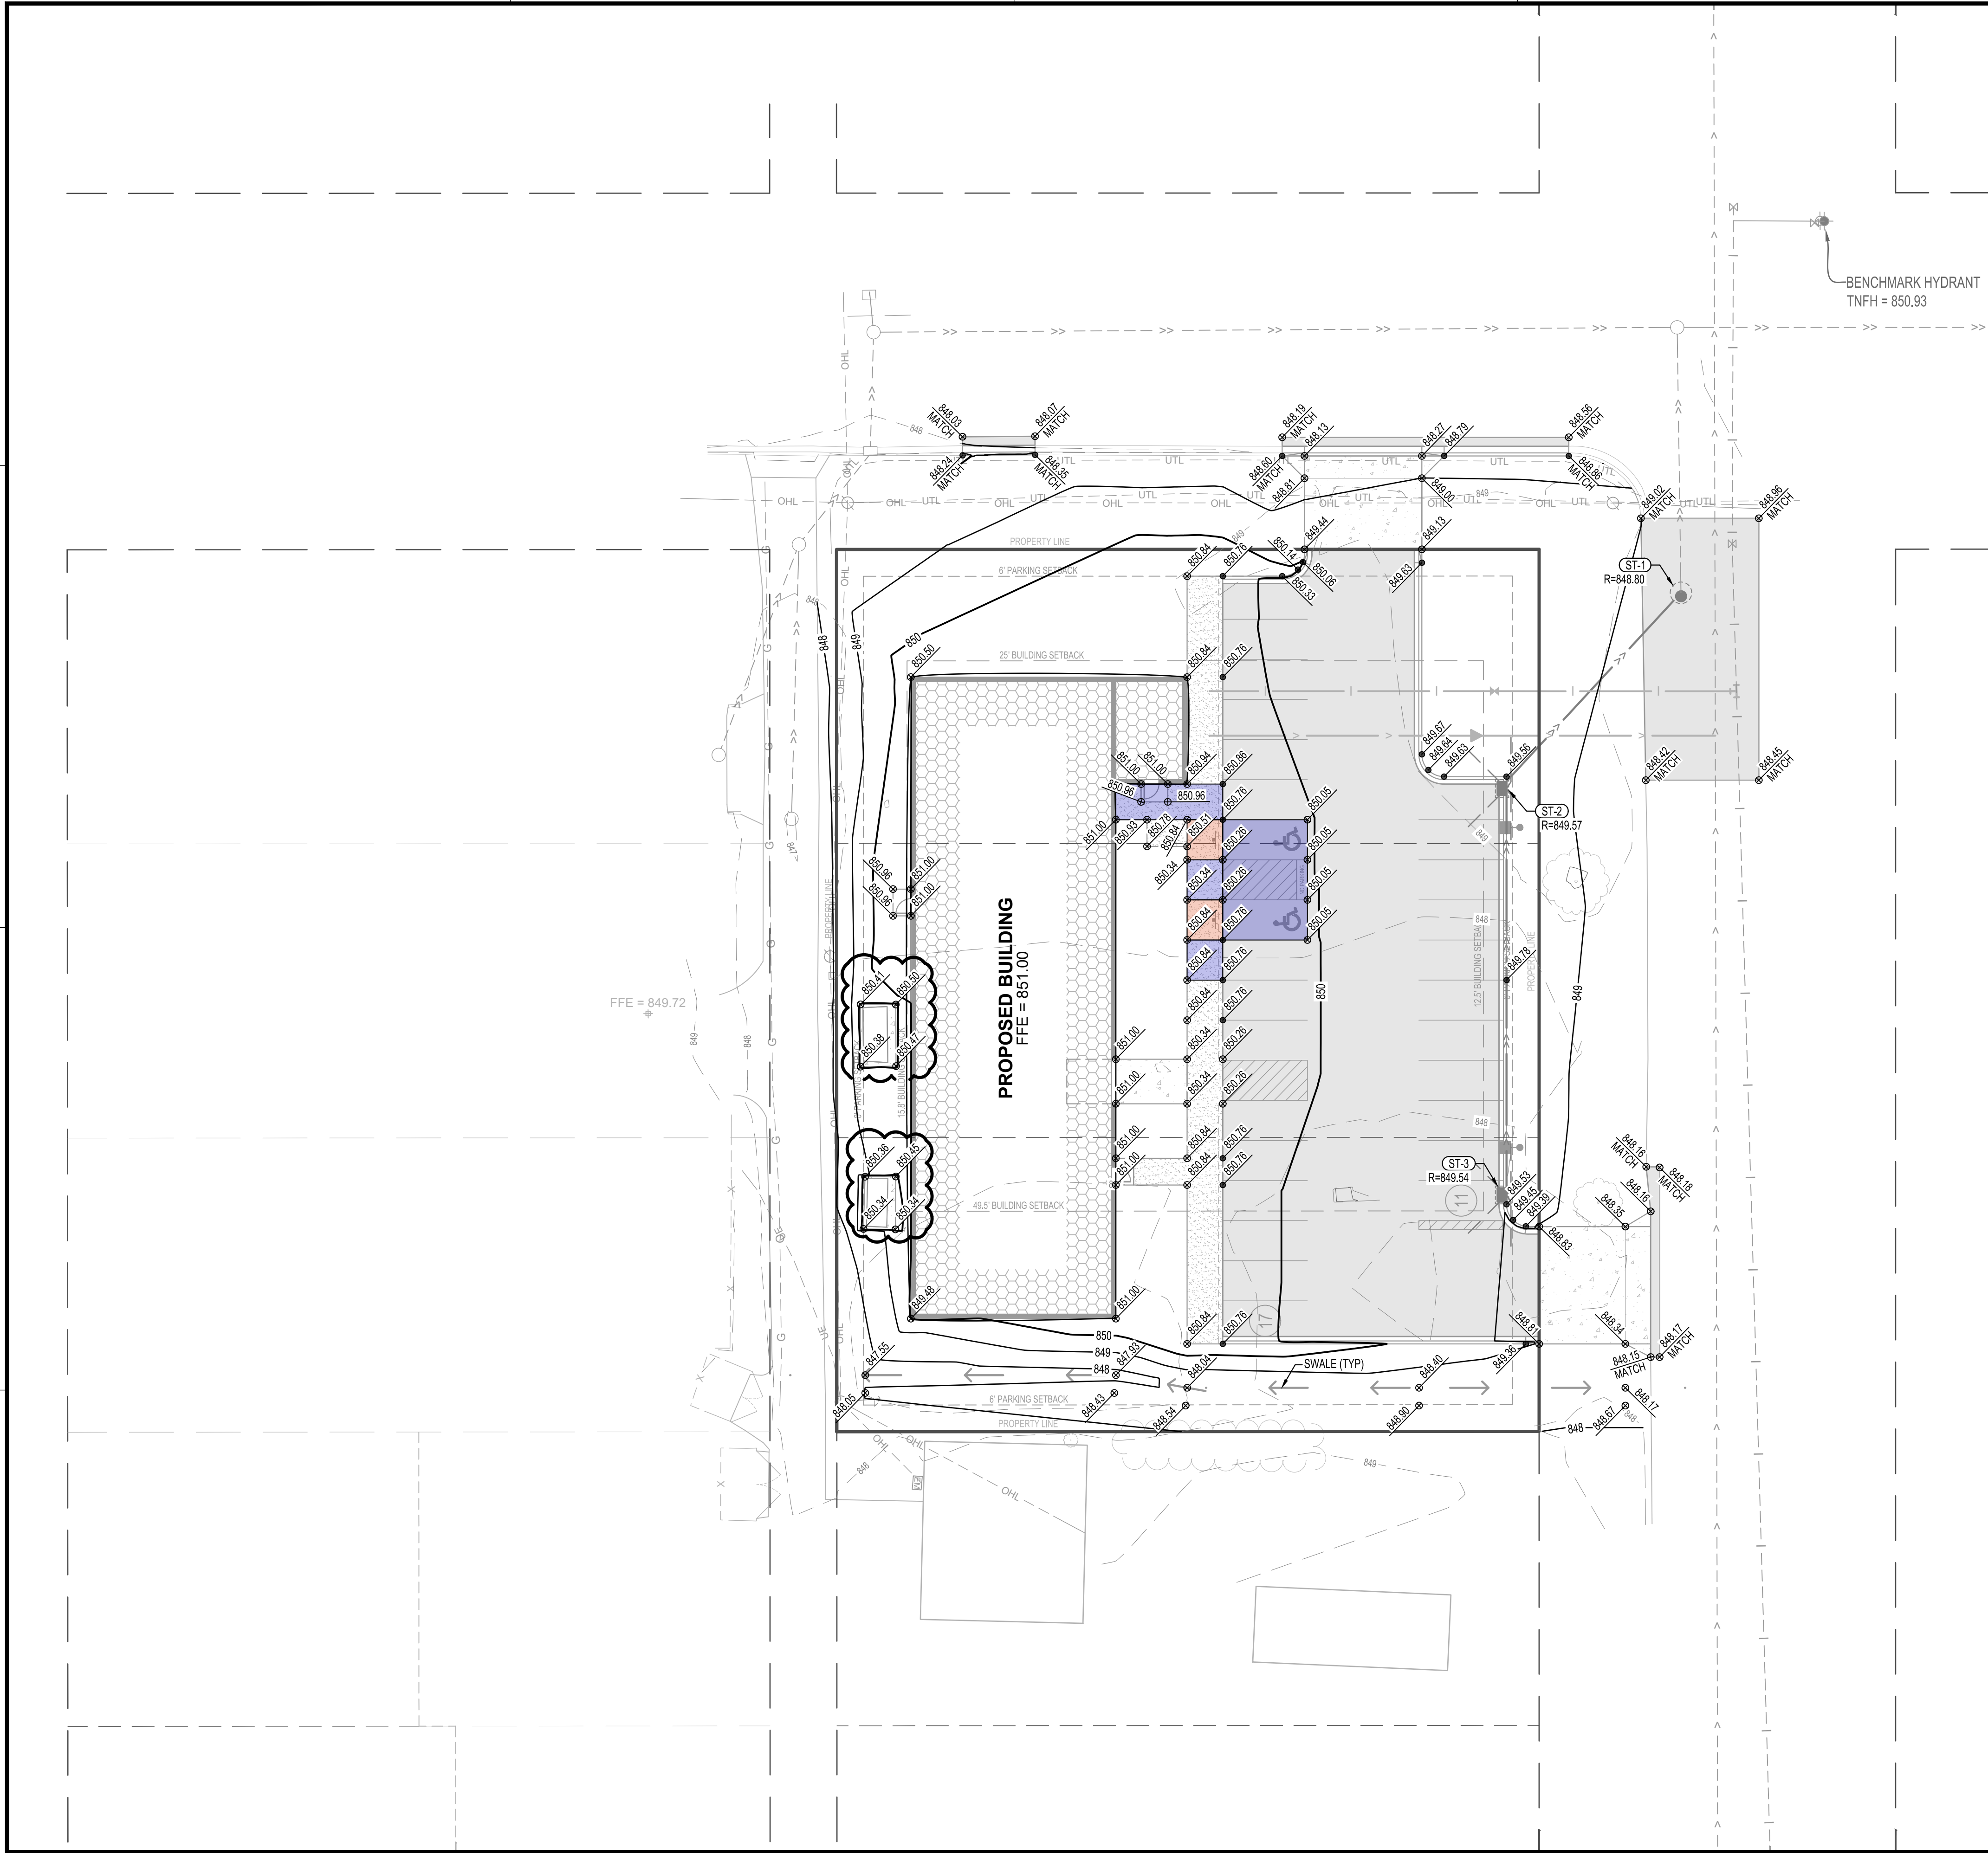

GRADING LEGEND

	EXISTING CONTOUR (MINOR INTERVAL)
	EXISTING CONTOUR (MAJOR INTERVAL)
	PROPOSED CONTOUR (MINOR INTERVAL)
	PROPOSED CONTOUR (MAJOR INTERVAL)
	PROPOSED SPOT ELEVATION
	PROPOSED TOP BACK OF CURB SPOT ELEVATION
	SURFACE GRADE / DIRECTION

GENERAL GRADING NOTES

PROPOSED CONTOURS SHOW FINISHED GRADE ELEVATIONS. BUILDING PAD AND PAVEMENT HOLD DOWNS ARE NOT INCLUDED. WHEN CONSTRUCTING BUILDING PADS WITH A HOLD DOWN, GRADE AREAS TO ENSURE POSITIVE BUILDING PAD DRAINAGE.

ADA ACCESSIBILITY LEGEND

	ACCESSIBLE PARKING / LANDING AREA (MAXIMUM 2.00% SLOPE IN ALL DIRECTIONS)
	ACCESSIBLE RAMP (SLOPE GREATER THAN 5.00%, LESS THAN 8.33%)



I HEREBY CERTIFY THAT THIS PLAN, SPECIFICATION OR REPORT WAS PREPARED BY ME OR UNDER MY DIRECT SUPERVISION AND THAT I AM A DULY LICENSED PROFESSIONAL ENGINEER UNDER THE LAWS OF THE STATE OF MINNESOTA.

NATHAN J. HERMER

Nathan J. Hermer

DATE: 03/16/26 LIC. NO. 54848

SHEET NOT VALID UNLESS THIS TEXT IS COLOR.

THIS DOCUMENT IS THE PROPERTY OF I & S GROUP, INC. AND MAY NOT BE USED, COPIED OR DUPLICATED WITHOUT PRIOR WRITTEN CONSENT.
© 2024 I & S GROUP, INC.

PROJECT

WRESTLING
BROTHERHOOD

WRESTLING
FACILITY

MANKATO

MINNESOTA

REVISION SCHEDULE		
DATE	DESCRIPTION	BY
10/22/25	PROPOSAL REQUEST #1	AAQ
03/16/26	PLAN REVISION	AAQ

PROJECT NO.	25-32225
FILE NAME	32225 C4-GRADE
DRAWN BY	AAQ
DESIGNED BY	AAQ/NJH
REVIEWED BY	NJH
ORIGINAL ISSUE DATE	09/09/25
CLIENT PROJECT NO.	-

TITLE

GRADING PLAN

SHEET

C4-10

