



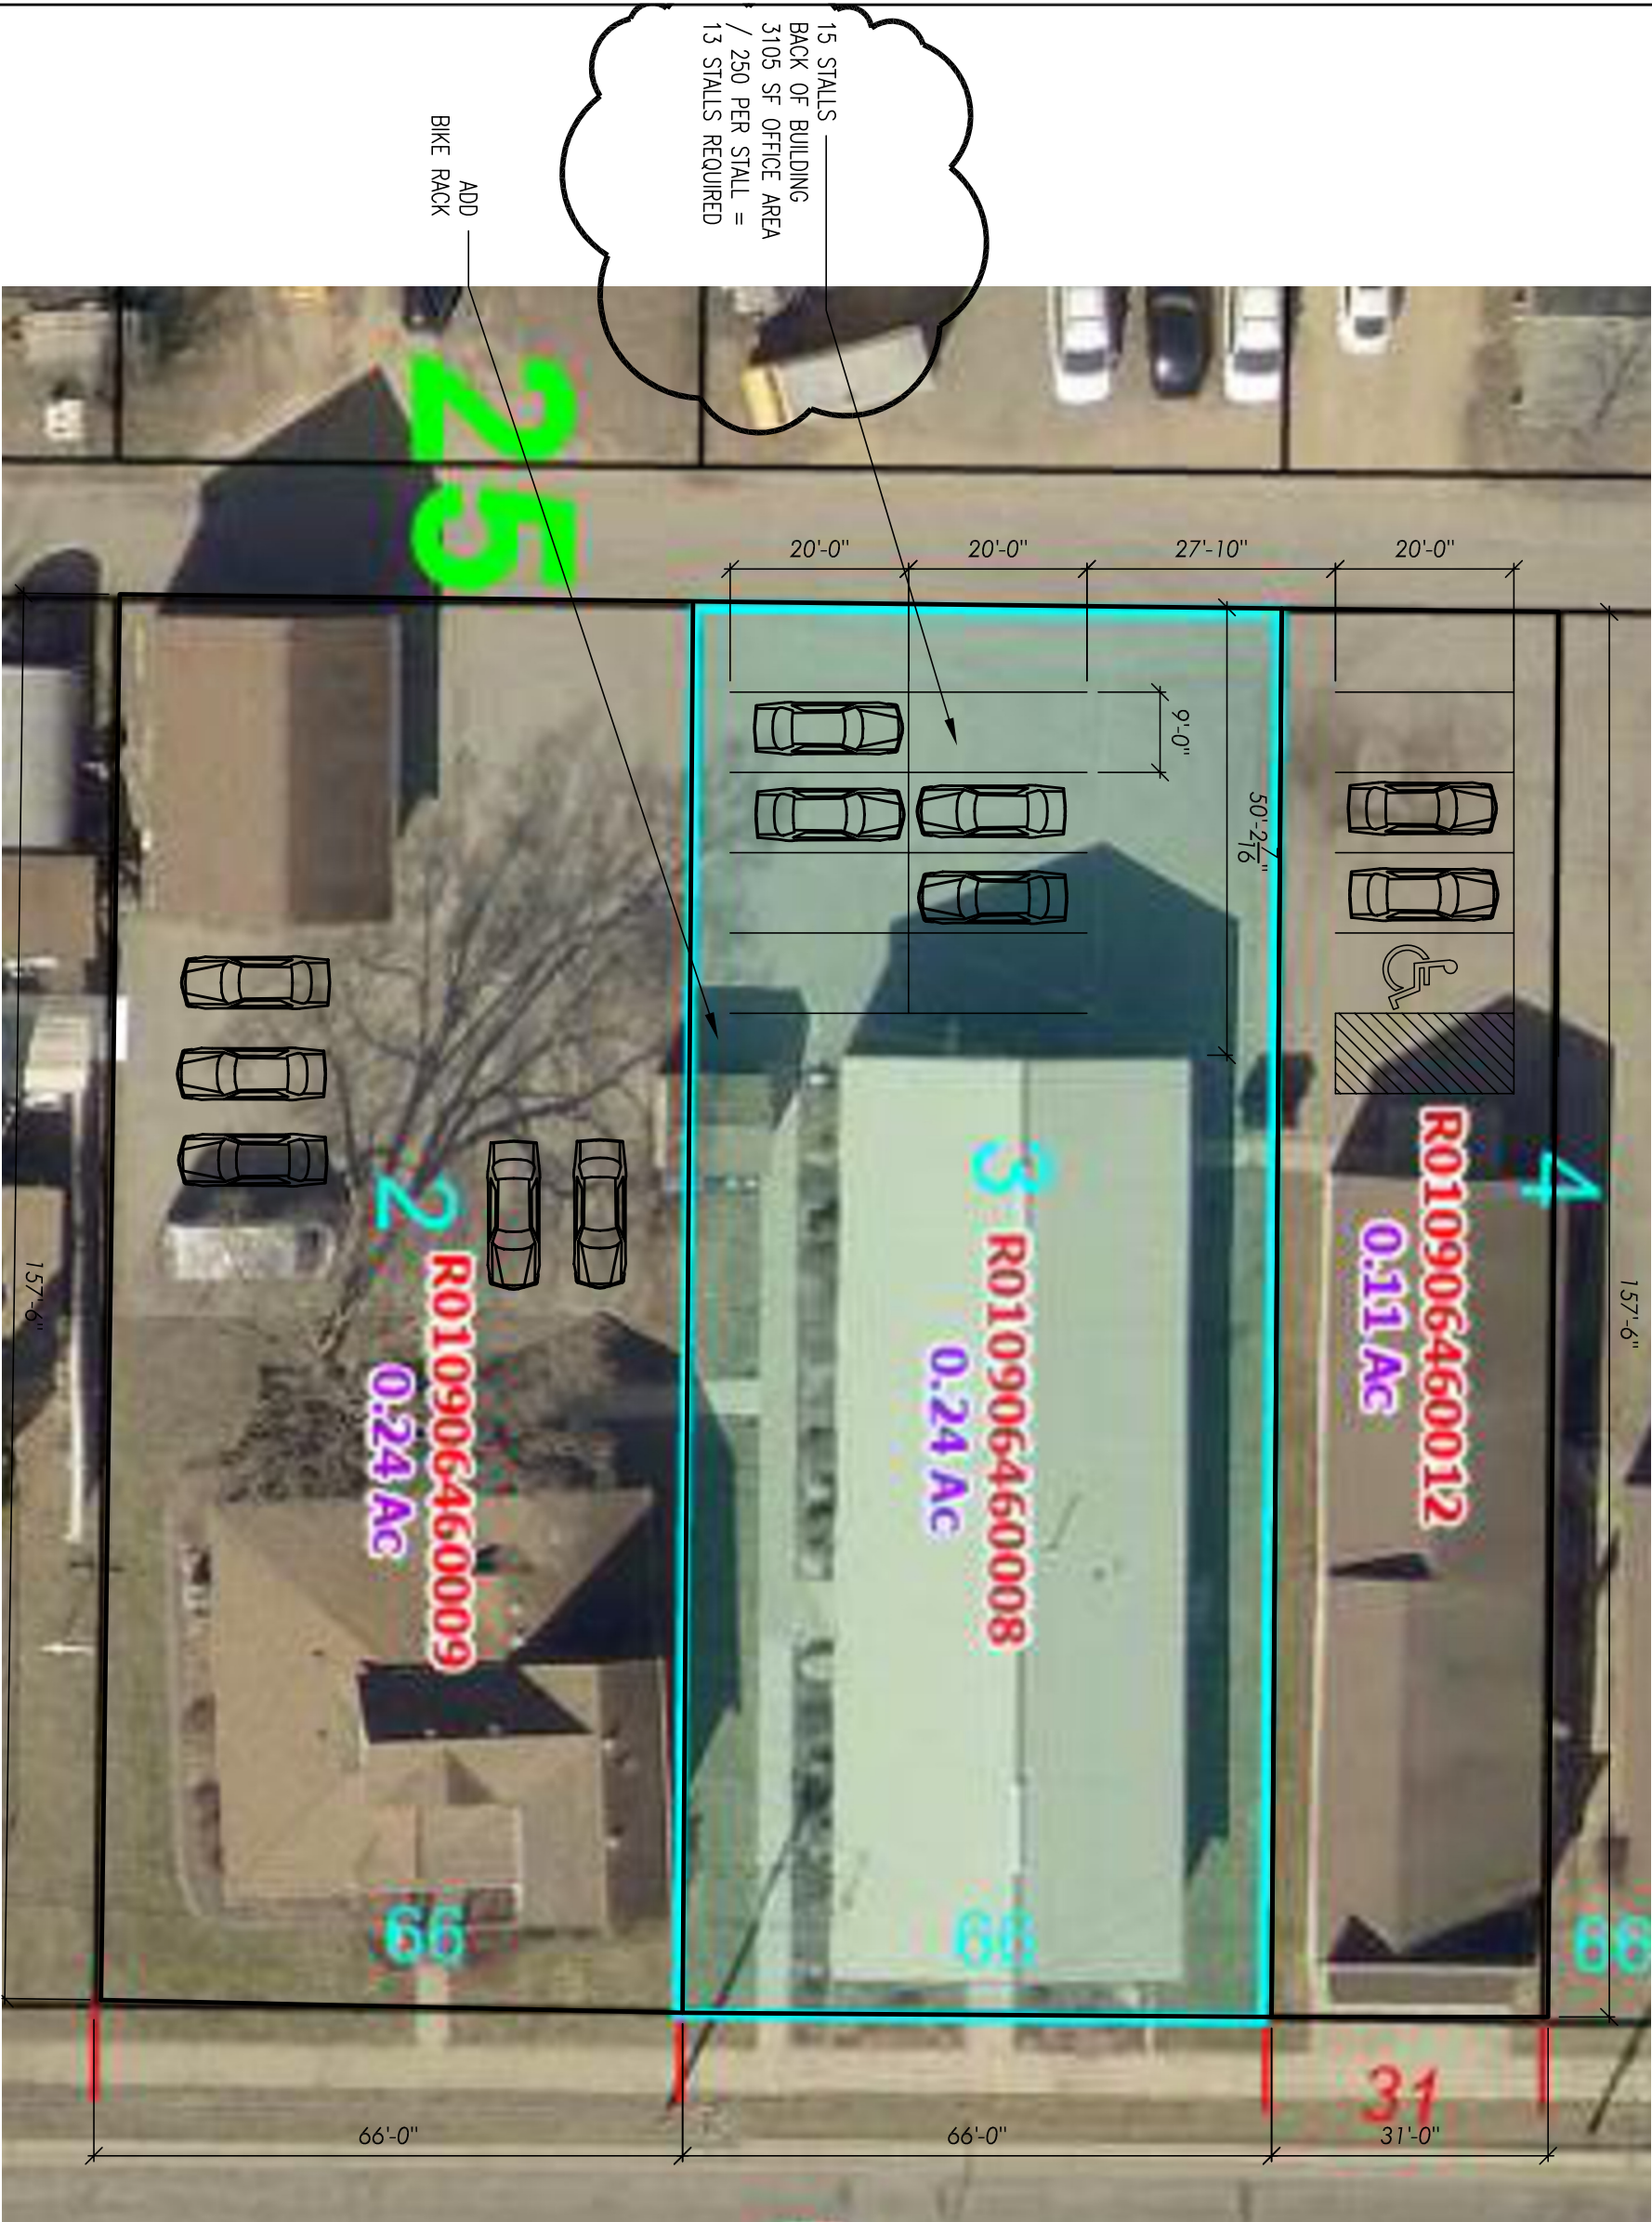

15 STALLS —
BACK OF BUILDING
3105 SF OFFICE AREA
/ 250 PER STALL =
13 STALLS REQUIRED

ADD
BIKE RACK

1 SITE PLAN
A0
SCALE 1" = 20'-0"

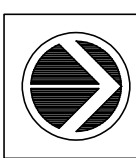

DESIGN CONSULTANT

SITE PLAN
1618,1620,1622 3RD AVENUE
1" = 20'-0"

DATE

08/31/2026

SHEET NO.

A0