
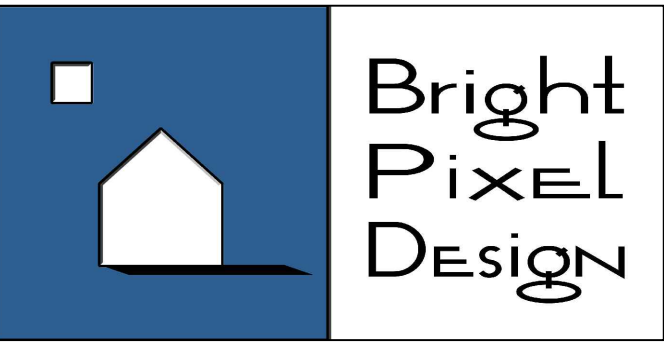


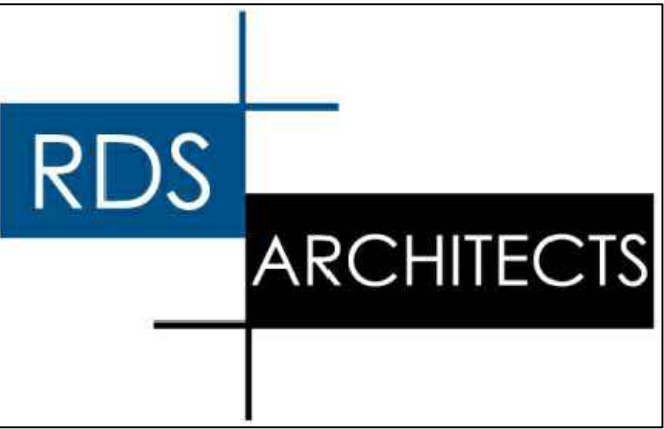

PROJECT TITLE:
HOUSE OF HOPE
1618 3RD. AVE.
MANKATO, MN 56001

GENERAL NOTES:

CONTRACTORS TO FOLLOW
MANUFACTURER'S INSTRUCTIONS AND
INDUSTRY BEST PRACTICES FOR ALL
PRODUCT INSTALLATIONS.


SHEET NOTES:

1 NOTE


No.	SUBMISSIONS & REVISIONS	Date

CONCEPT FLOOR PLANS


JOB NO.:	26.32.5
DATE:	8-31-2026
DRAWN BY:	MJB

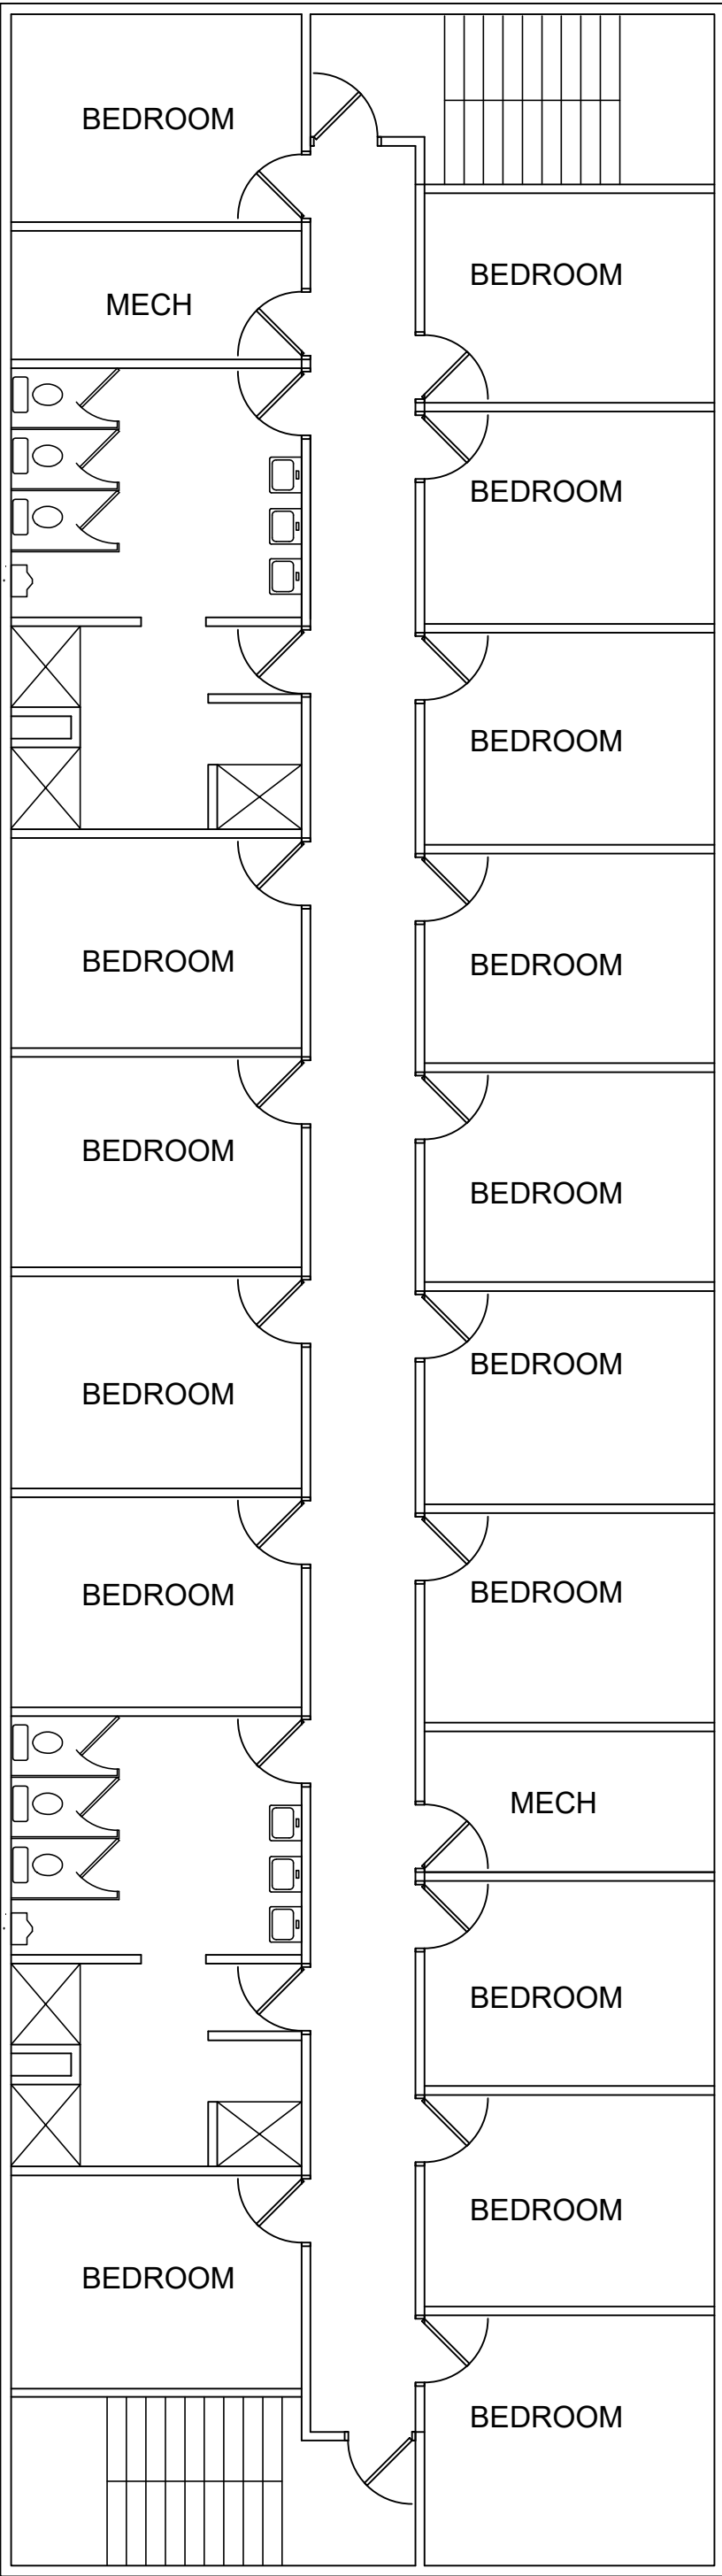


1 EXISTING 2ND LEVEL PLAN
0 4' 8' SCALE: 1/8"=1'-0"

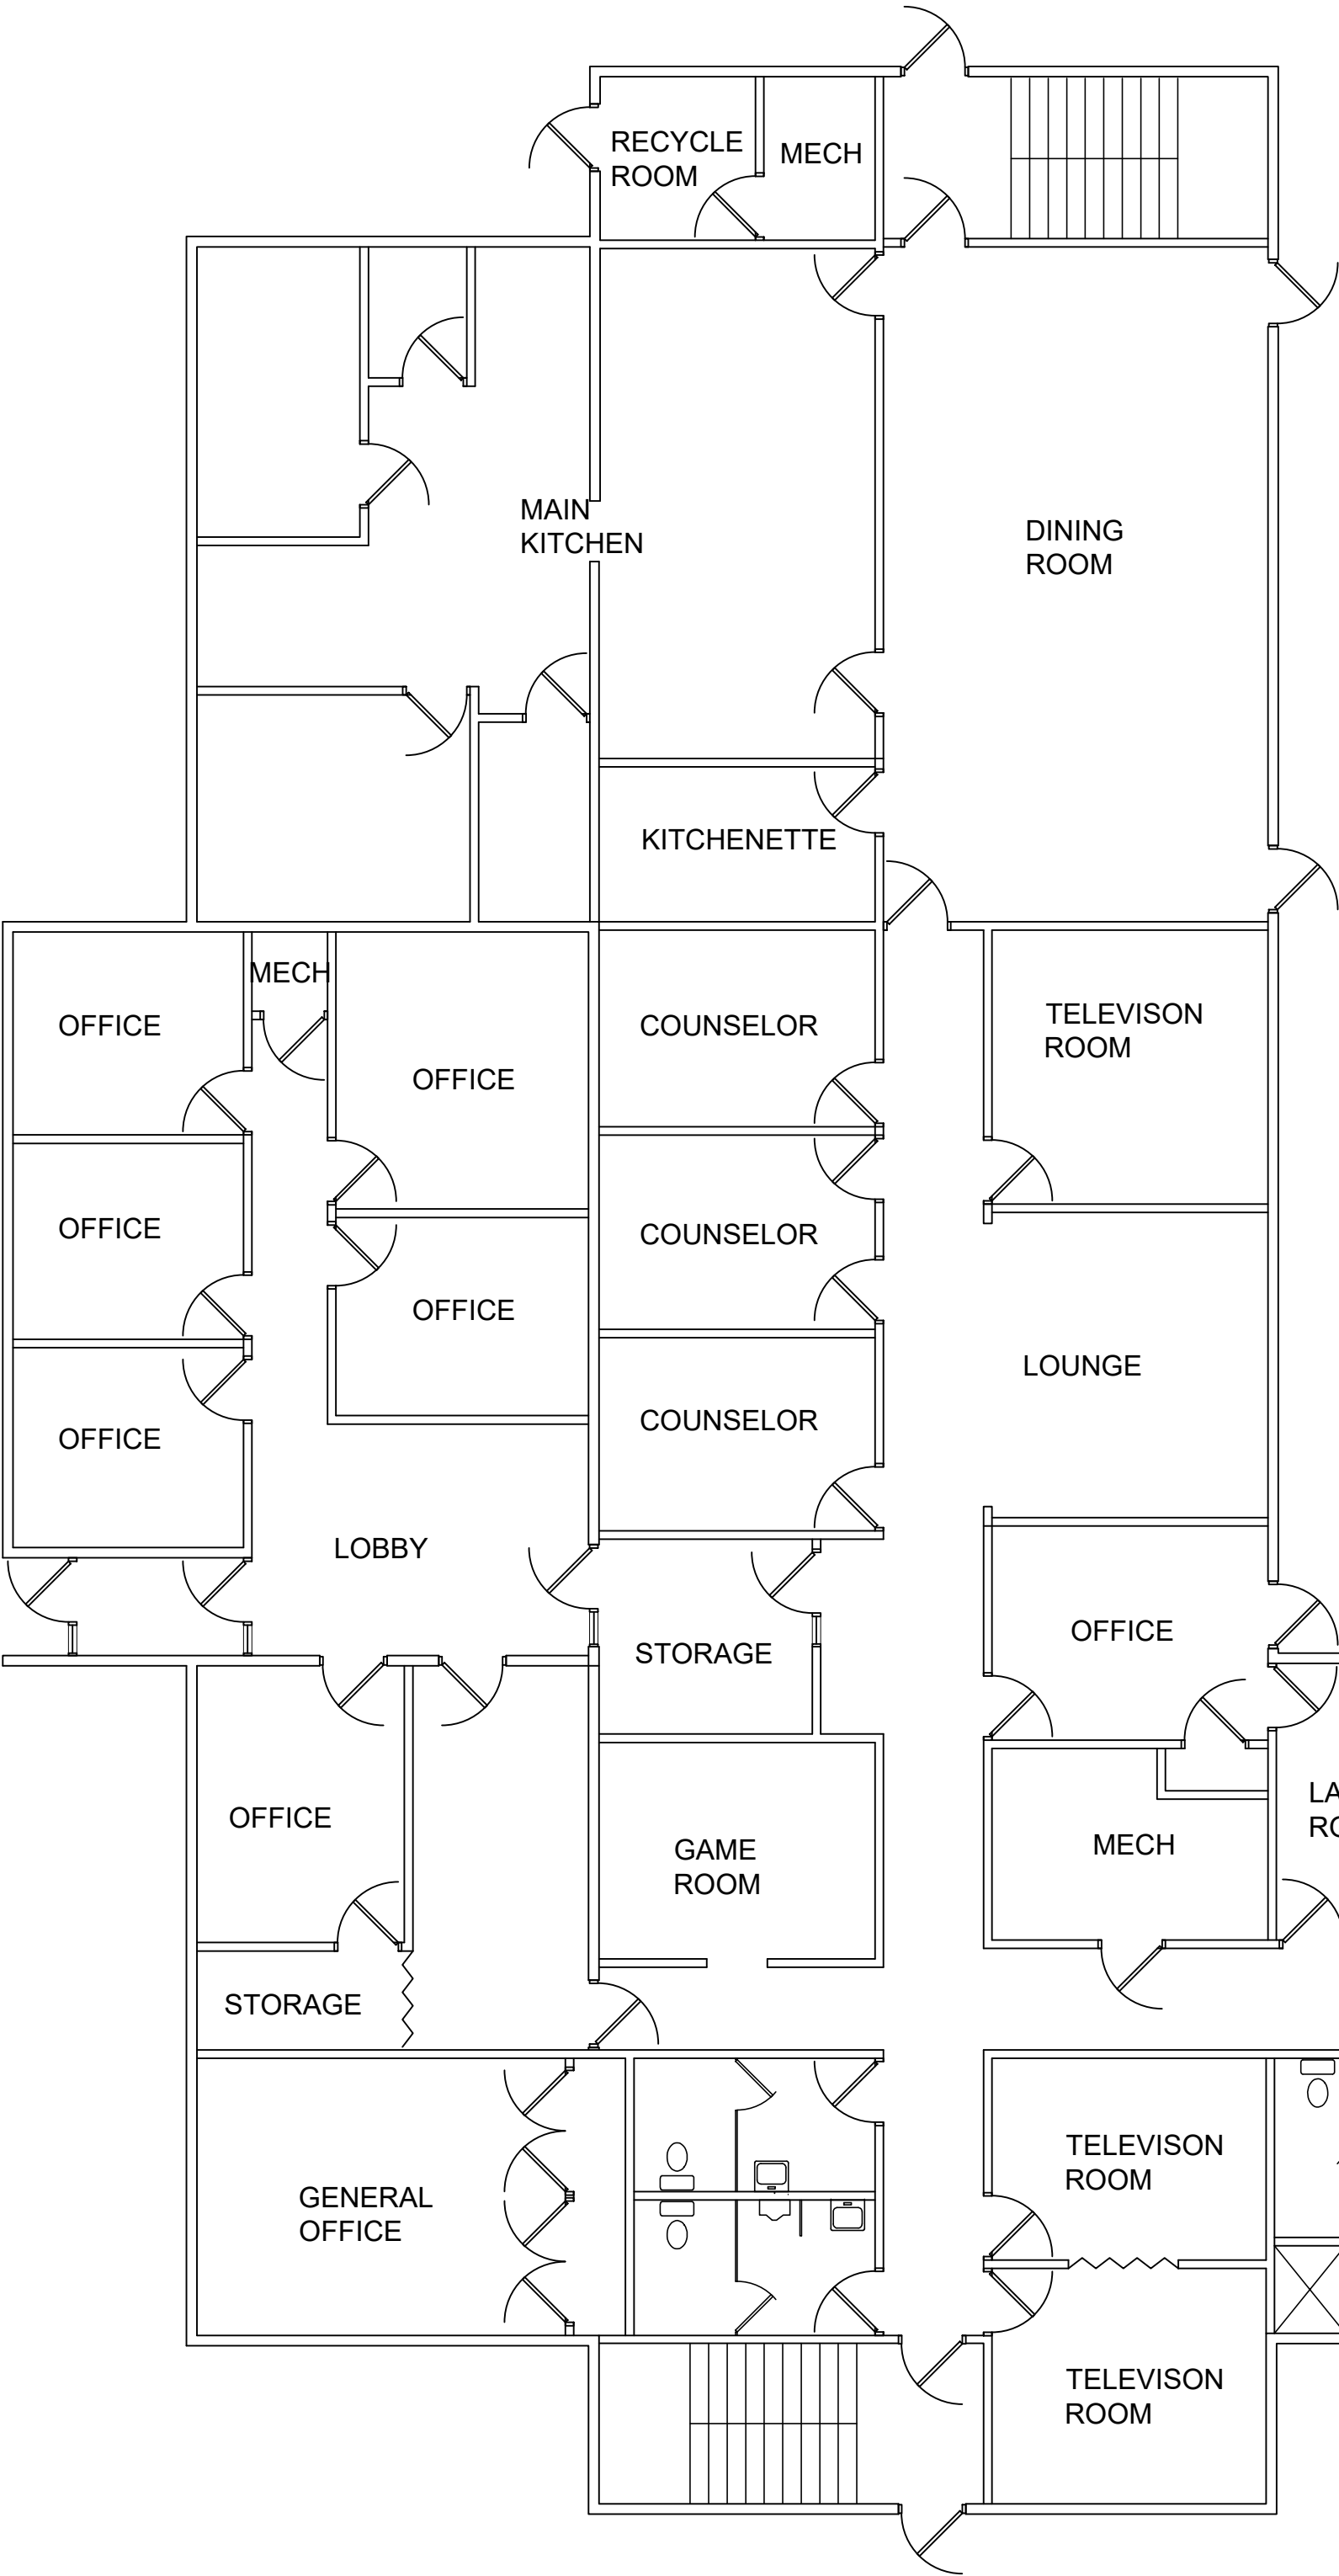


2 EXISTING FIRST LEVEL PLAN
0 4' 8' SCALE: 1/8"=1'-0"

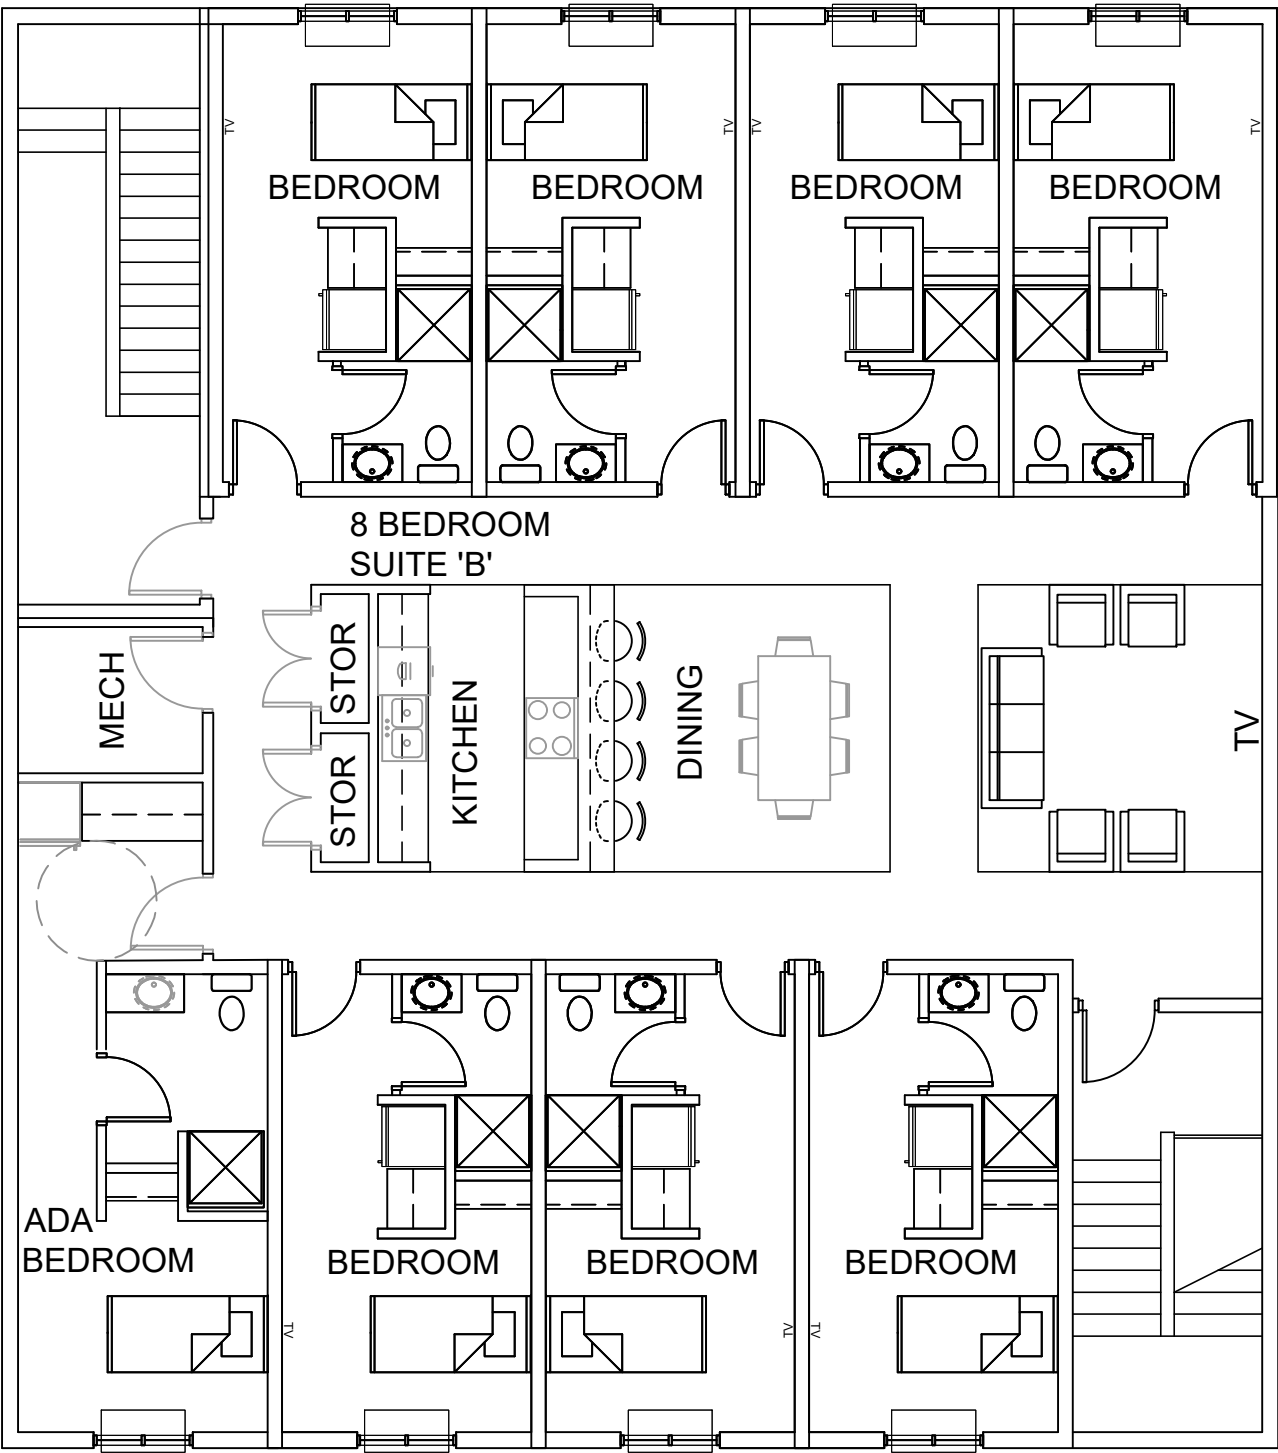

4 PROPOSED 2ND LEVEL PLAN
0 4' 8' SCALE: 1/8"=1'-0"

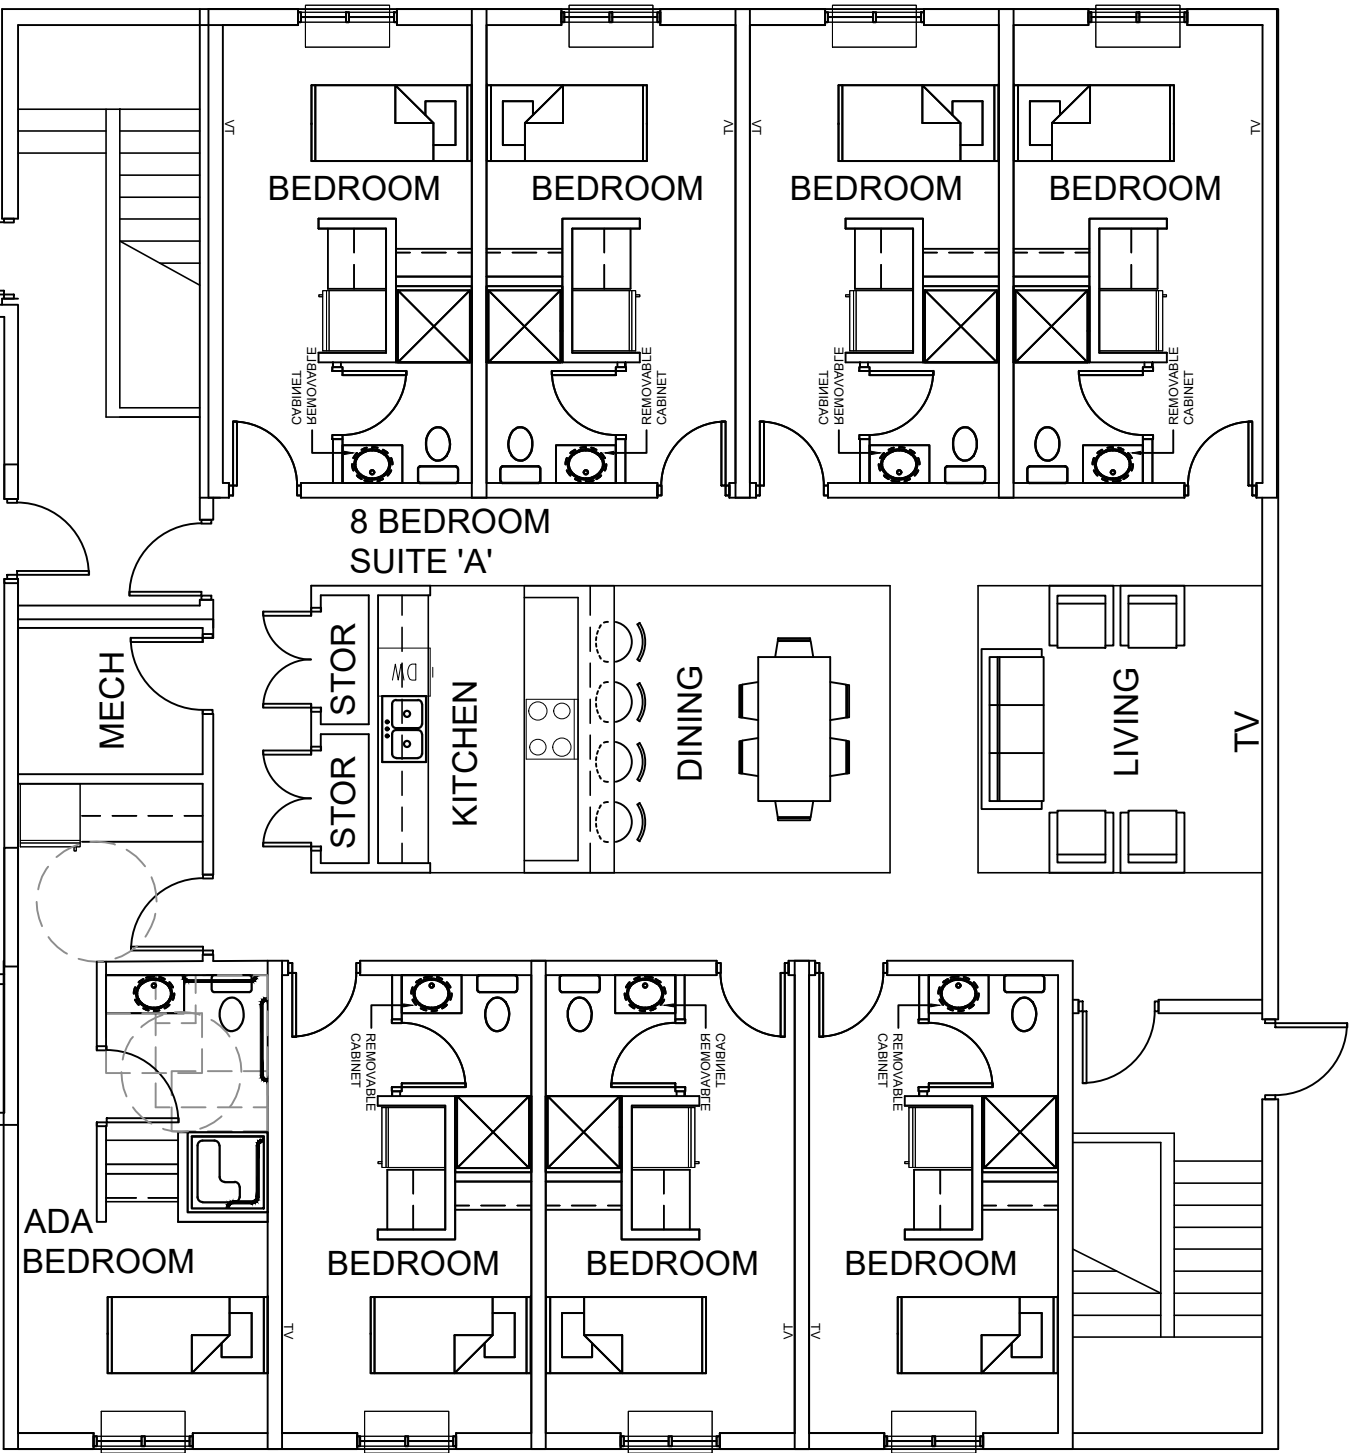

EXISTING NEW
3 PROPOSED 1ST LEVEL PLAN
0 4' 8' SCALE: 1/8"=1'-0"

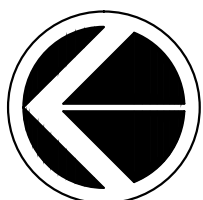

NORTH