


22 ASSISTED LIVING - ONE AND TWO BEDROOM UNITS

- 8 ONE-BEDROOM UNITS
- 2 ONE-BEDROOM UNITS - LARGE
- 6 ONE-BEDROOM UNITS + DEN
- 6 TWO-BEDROOM UNITS

1 THIRD FLOOR PLAN  
SCALE: 1/16" = 1'-0"

COLOR KEY AREAS	
[Yellow]	STAFF - ADMINISTRATION
[Orange]	COMMON SPACE - STAFF USE
[Red]	COMMONS SPACE - RESIDENT USE
[Light Blue]	RESIDENT ROOMS
[Green]	PUBLIC SPACE
[Pink]	COMMON/UTILITY
[White]	HALLWAY & CIRCULATION

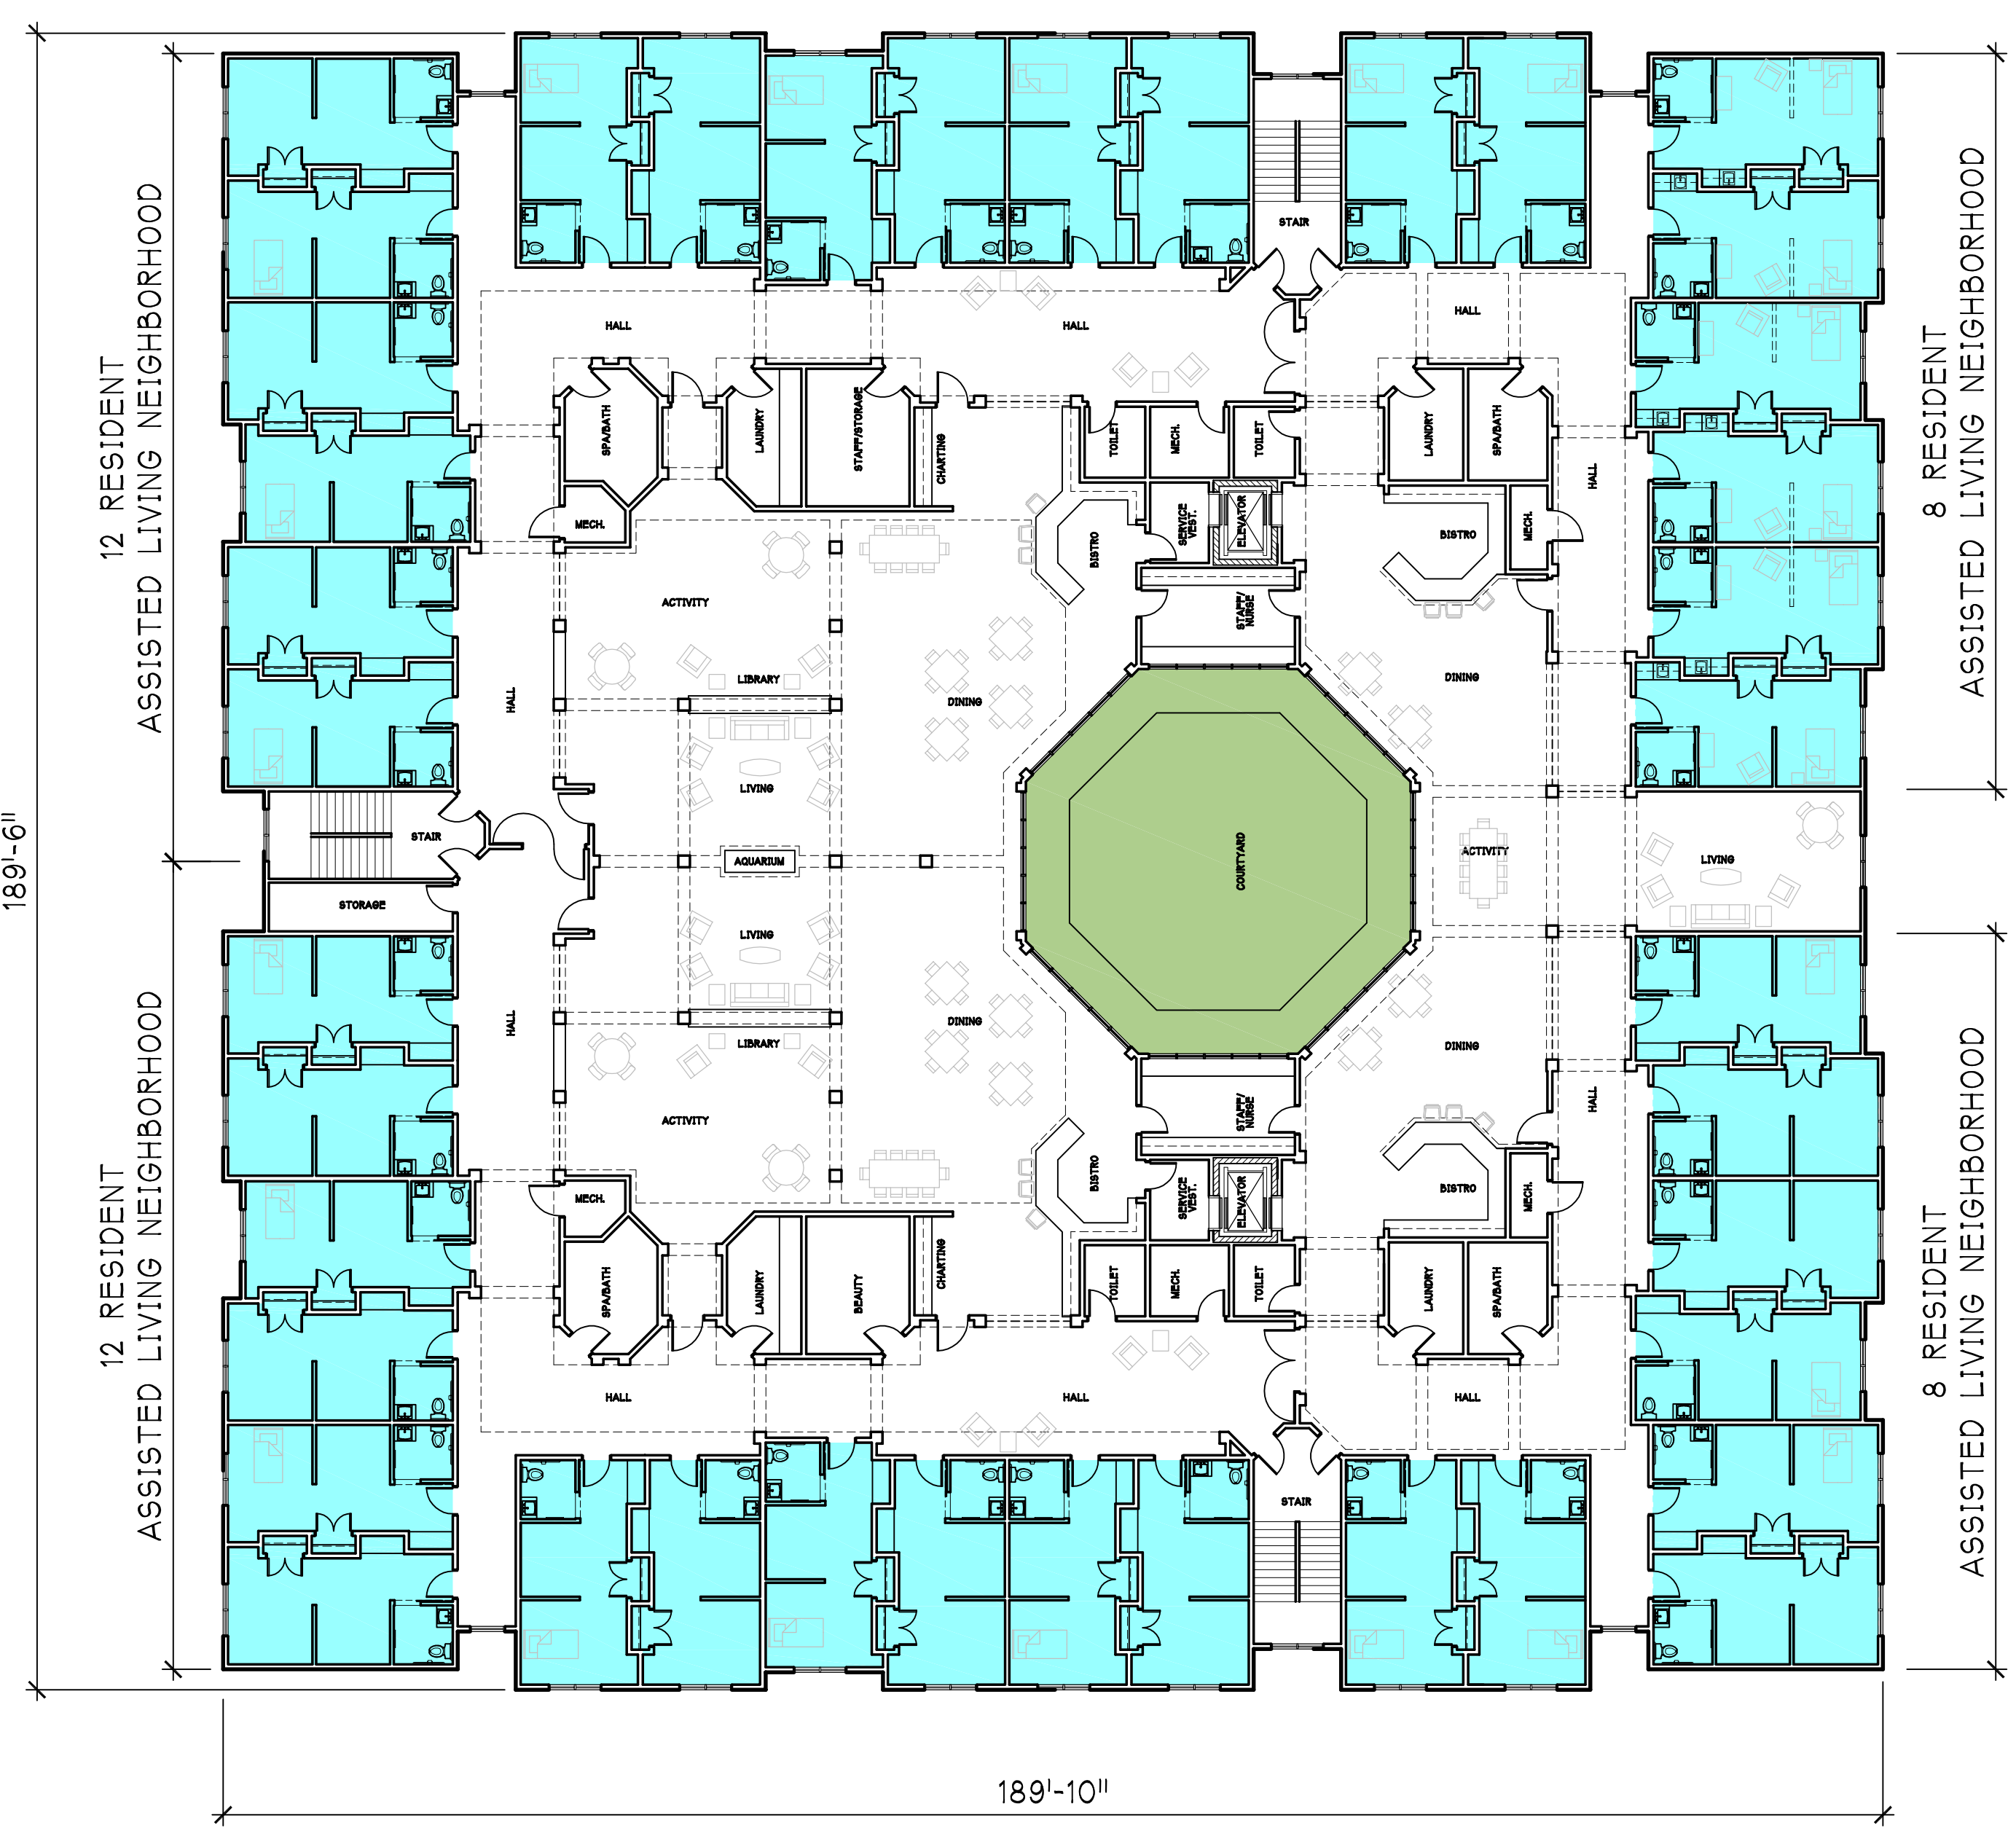

40 ASSISTED LIVING/MEMORY CARE LARGE STUDIO UNITS

2 SECOND FLOOR PLAN  
SCALE: 1/16" = 1'-0"

COLOR KEY AREAS	
[Yellow]	STAFF - ADMINISTRATION
[Orange]	COMMON SPACE - STAFF USE
[Red]	COMMONS SPACE - RESIDENT USE
[Light Blue]	RESIDENT ROOMS
[Green]	PUBLIC SPACE
[Pink]	COMMON/UTILITY
[White]	HALLWAY & CIRCULATION

30 SEPTEMBER 2010



PRELIMINARY SET  
NOT FOR CONSTRUCTION

F · R · I · S · B · I · E  
A R C H I T E C T S  
215 N. 2nd St., Ste. 204, River Falls, WI 54022 Tel: 715.415.4100 Fax: 715.415.4104

SuiteLiving  
SENIOR  
ASSISTED  
LIVING  
FACILITY  
RAMSEY, MN

PROJECT NO.

THE DESIGNS AND PLANS INDICATED ON THE DRAWINGS ARE THE PROPERTY OF FRISBIE ARCHITECTS, INC. ALL RIGHTS ARE RESERVED. NO DESIGNS OR PLANS SHALL BE USED OR REPRODUCED IN ANY FORM OR BY ANY MEANS WITHOUT WRITTEN PERMISSION OF FRISBIE ARCHITECTS, INC.

A2

30 SEPTEMBER 2010