
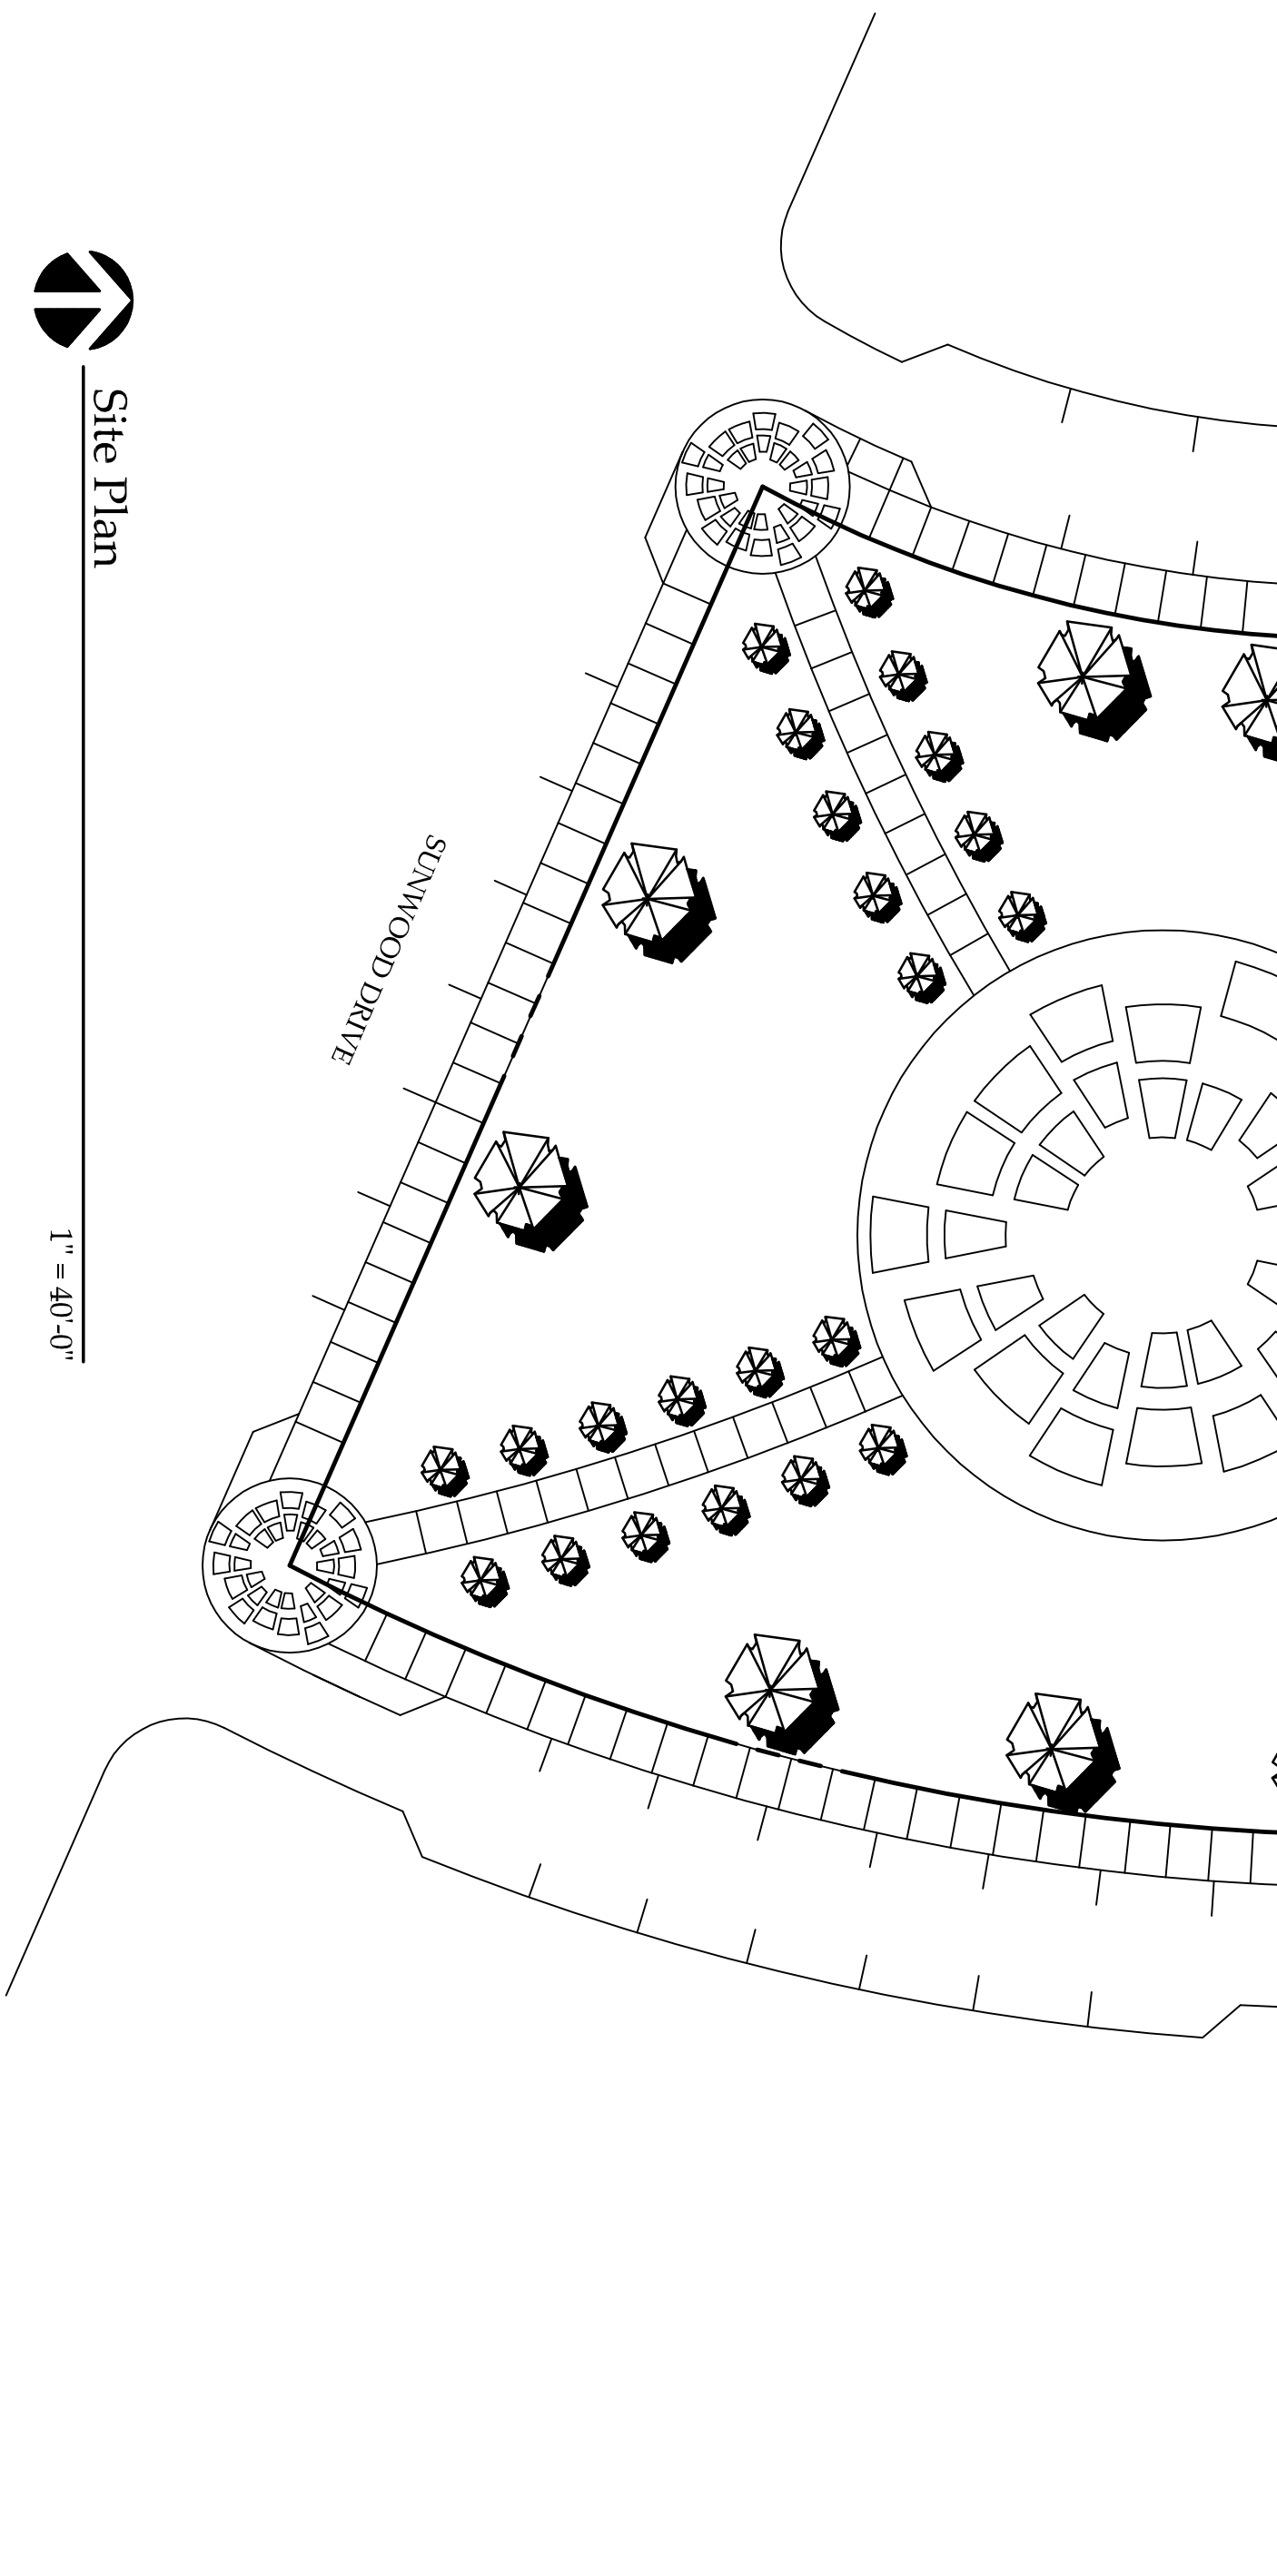


Michael Morn Architects
 7933 GRINNELL WAY
 LAKEVILLE, MN 55044-9060
 P (612) 247-5406
 E michael@mornarchitects.com

© 2010 Michael Morn Architects
 All rights reserved.
 This document is an instrument of service and is the property of Michael Morn Architects. It is to be used only for the project and site specified herein and may not be copied, reproduced, or otherwise disseminated without prior written consent.

Certification
 I hereby certify that this plan, specification or report was prepared by me or under my direct supervision and that I am a duly Licensed Architect under the laws of the State of Minnesota.

Michael J. Morn Registration No. 21772

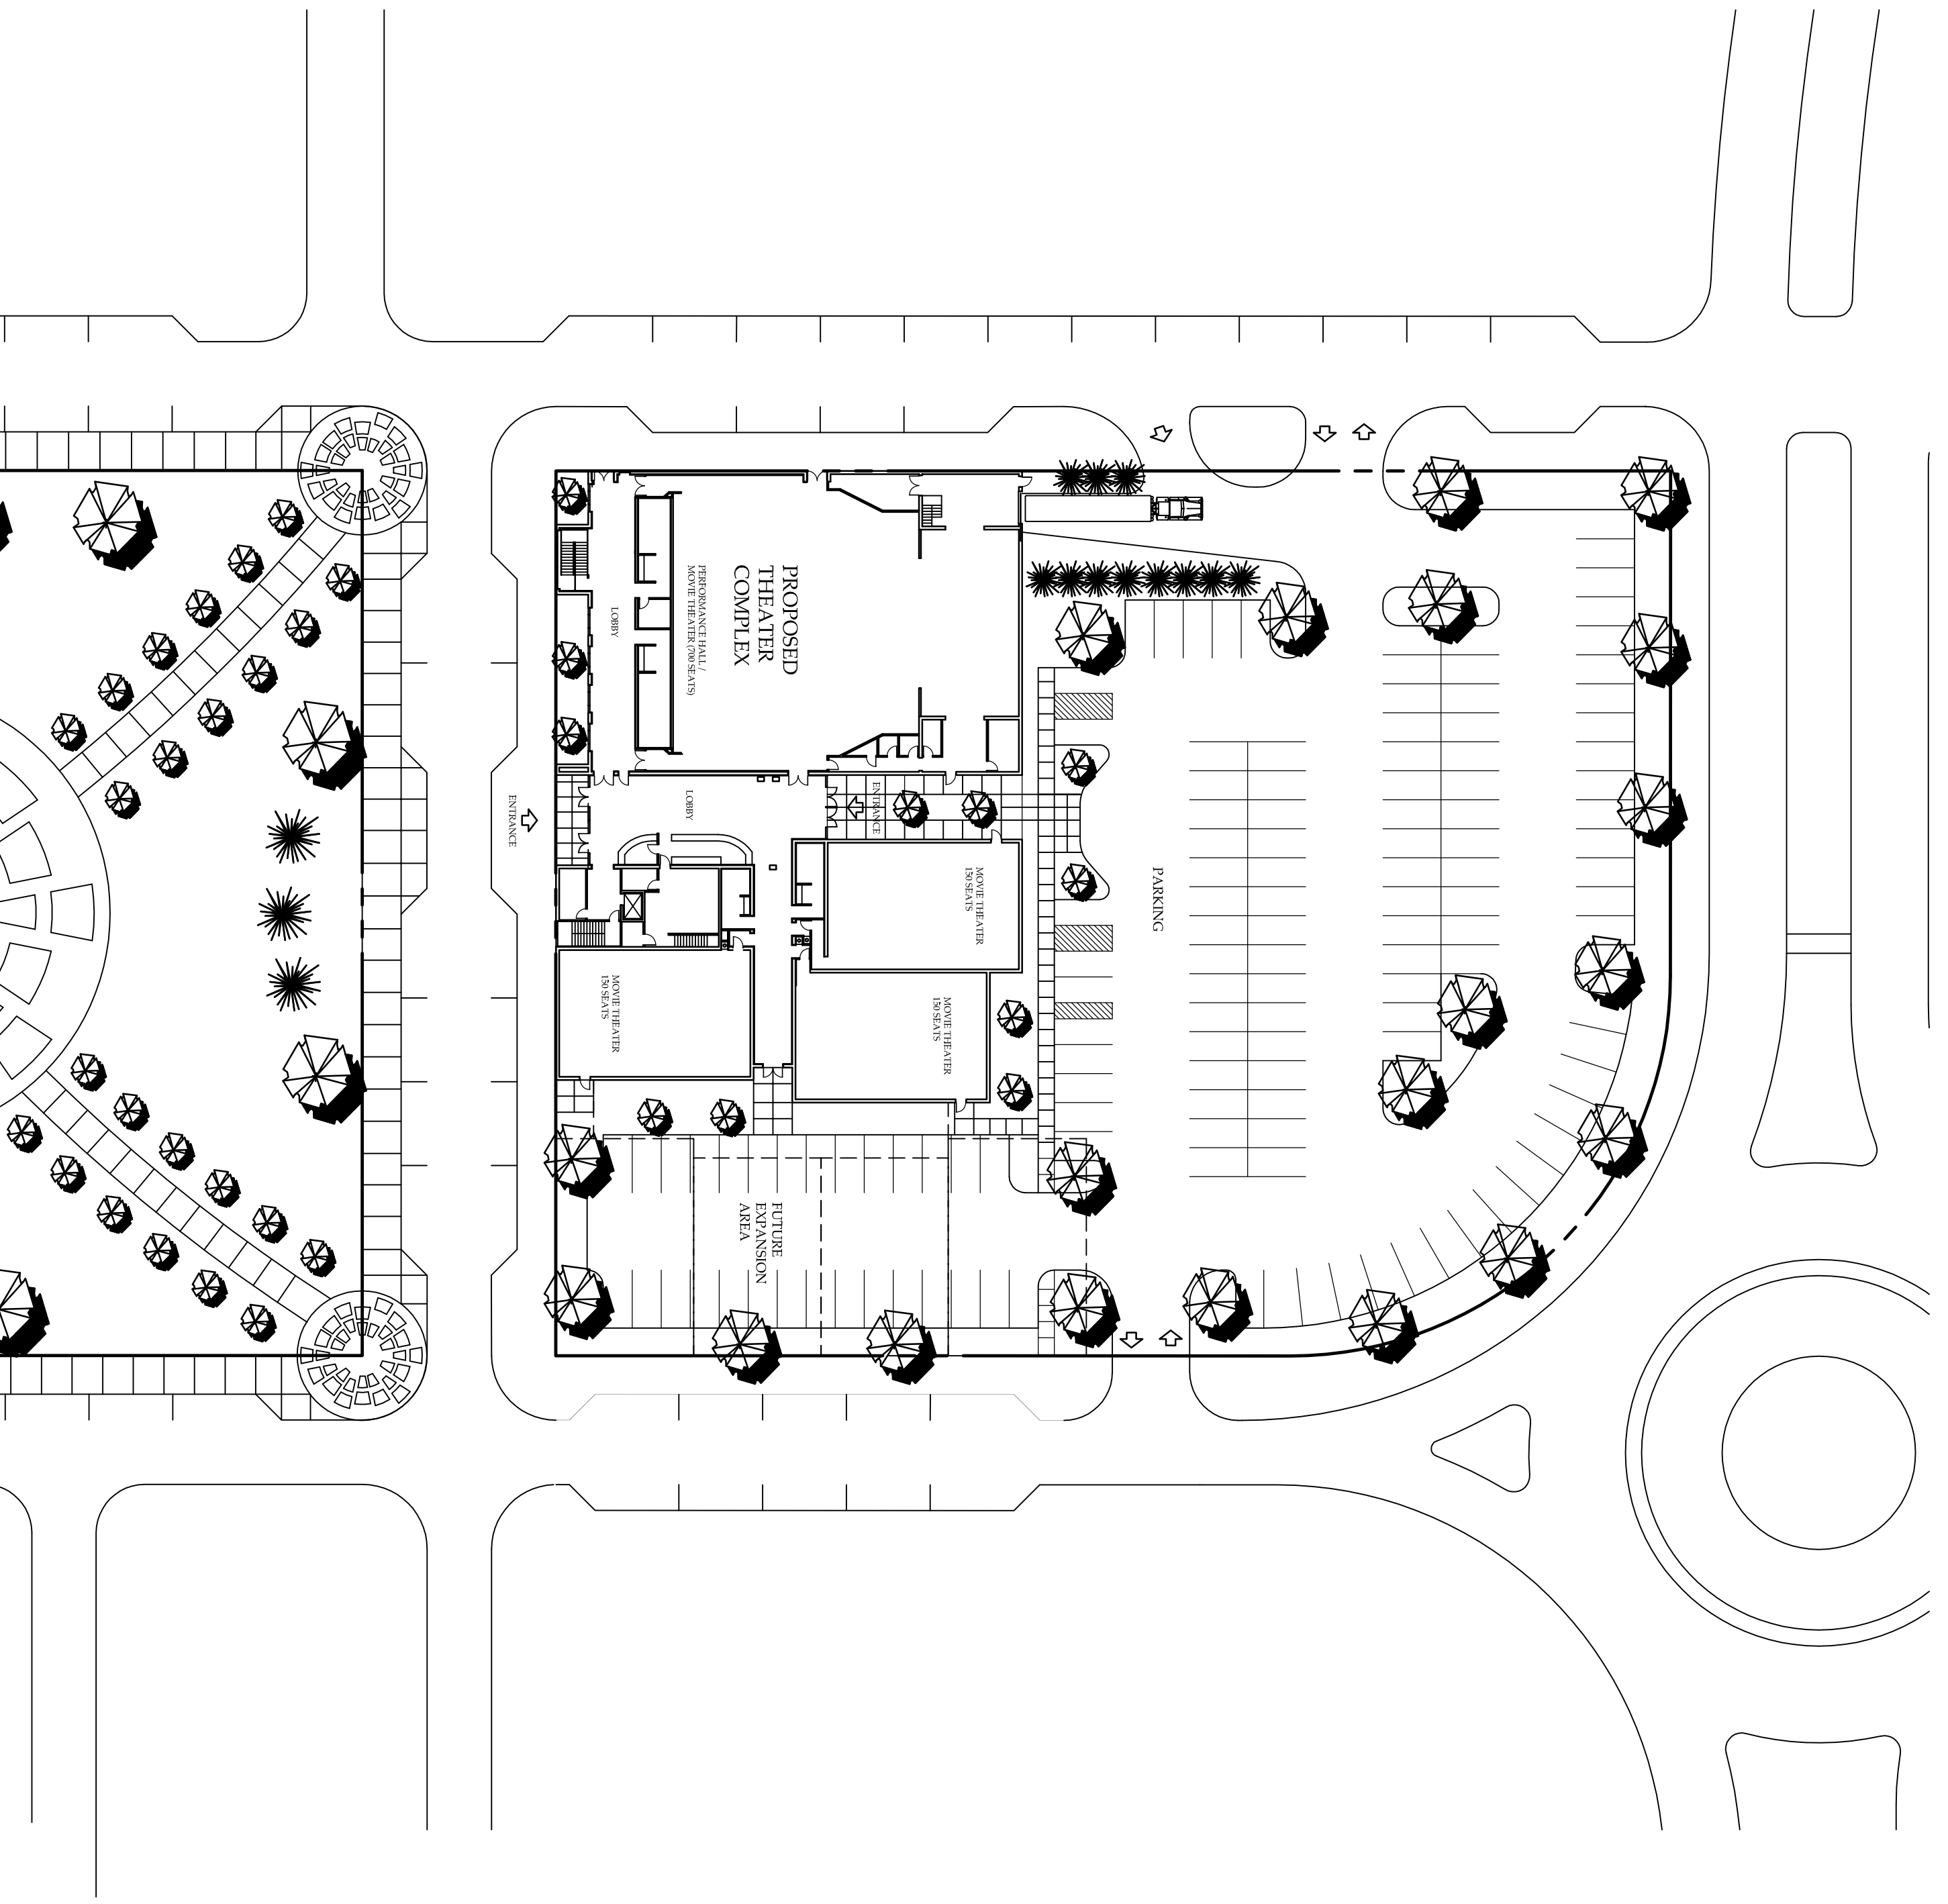

Site Plan
 1" = 40'-0"

Revisions	
1	
2	
3	
4	
5	
6	
Project Number	10163
Date	Preliminary 1/19/2010
Project	RJ's Stage & Screen Ramsey, Minnesota
Sheet Title	Site Plan
Sheet Number	G2