


Apr 13, 2011 - 2:23pm
K:\cod_eng\PROJECTS\MUNICIPAL\RA812.dwg\RA812EA.dwg

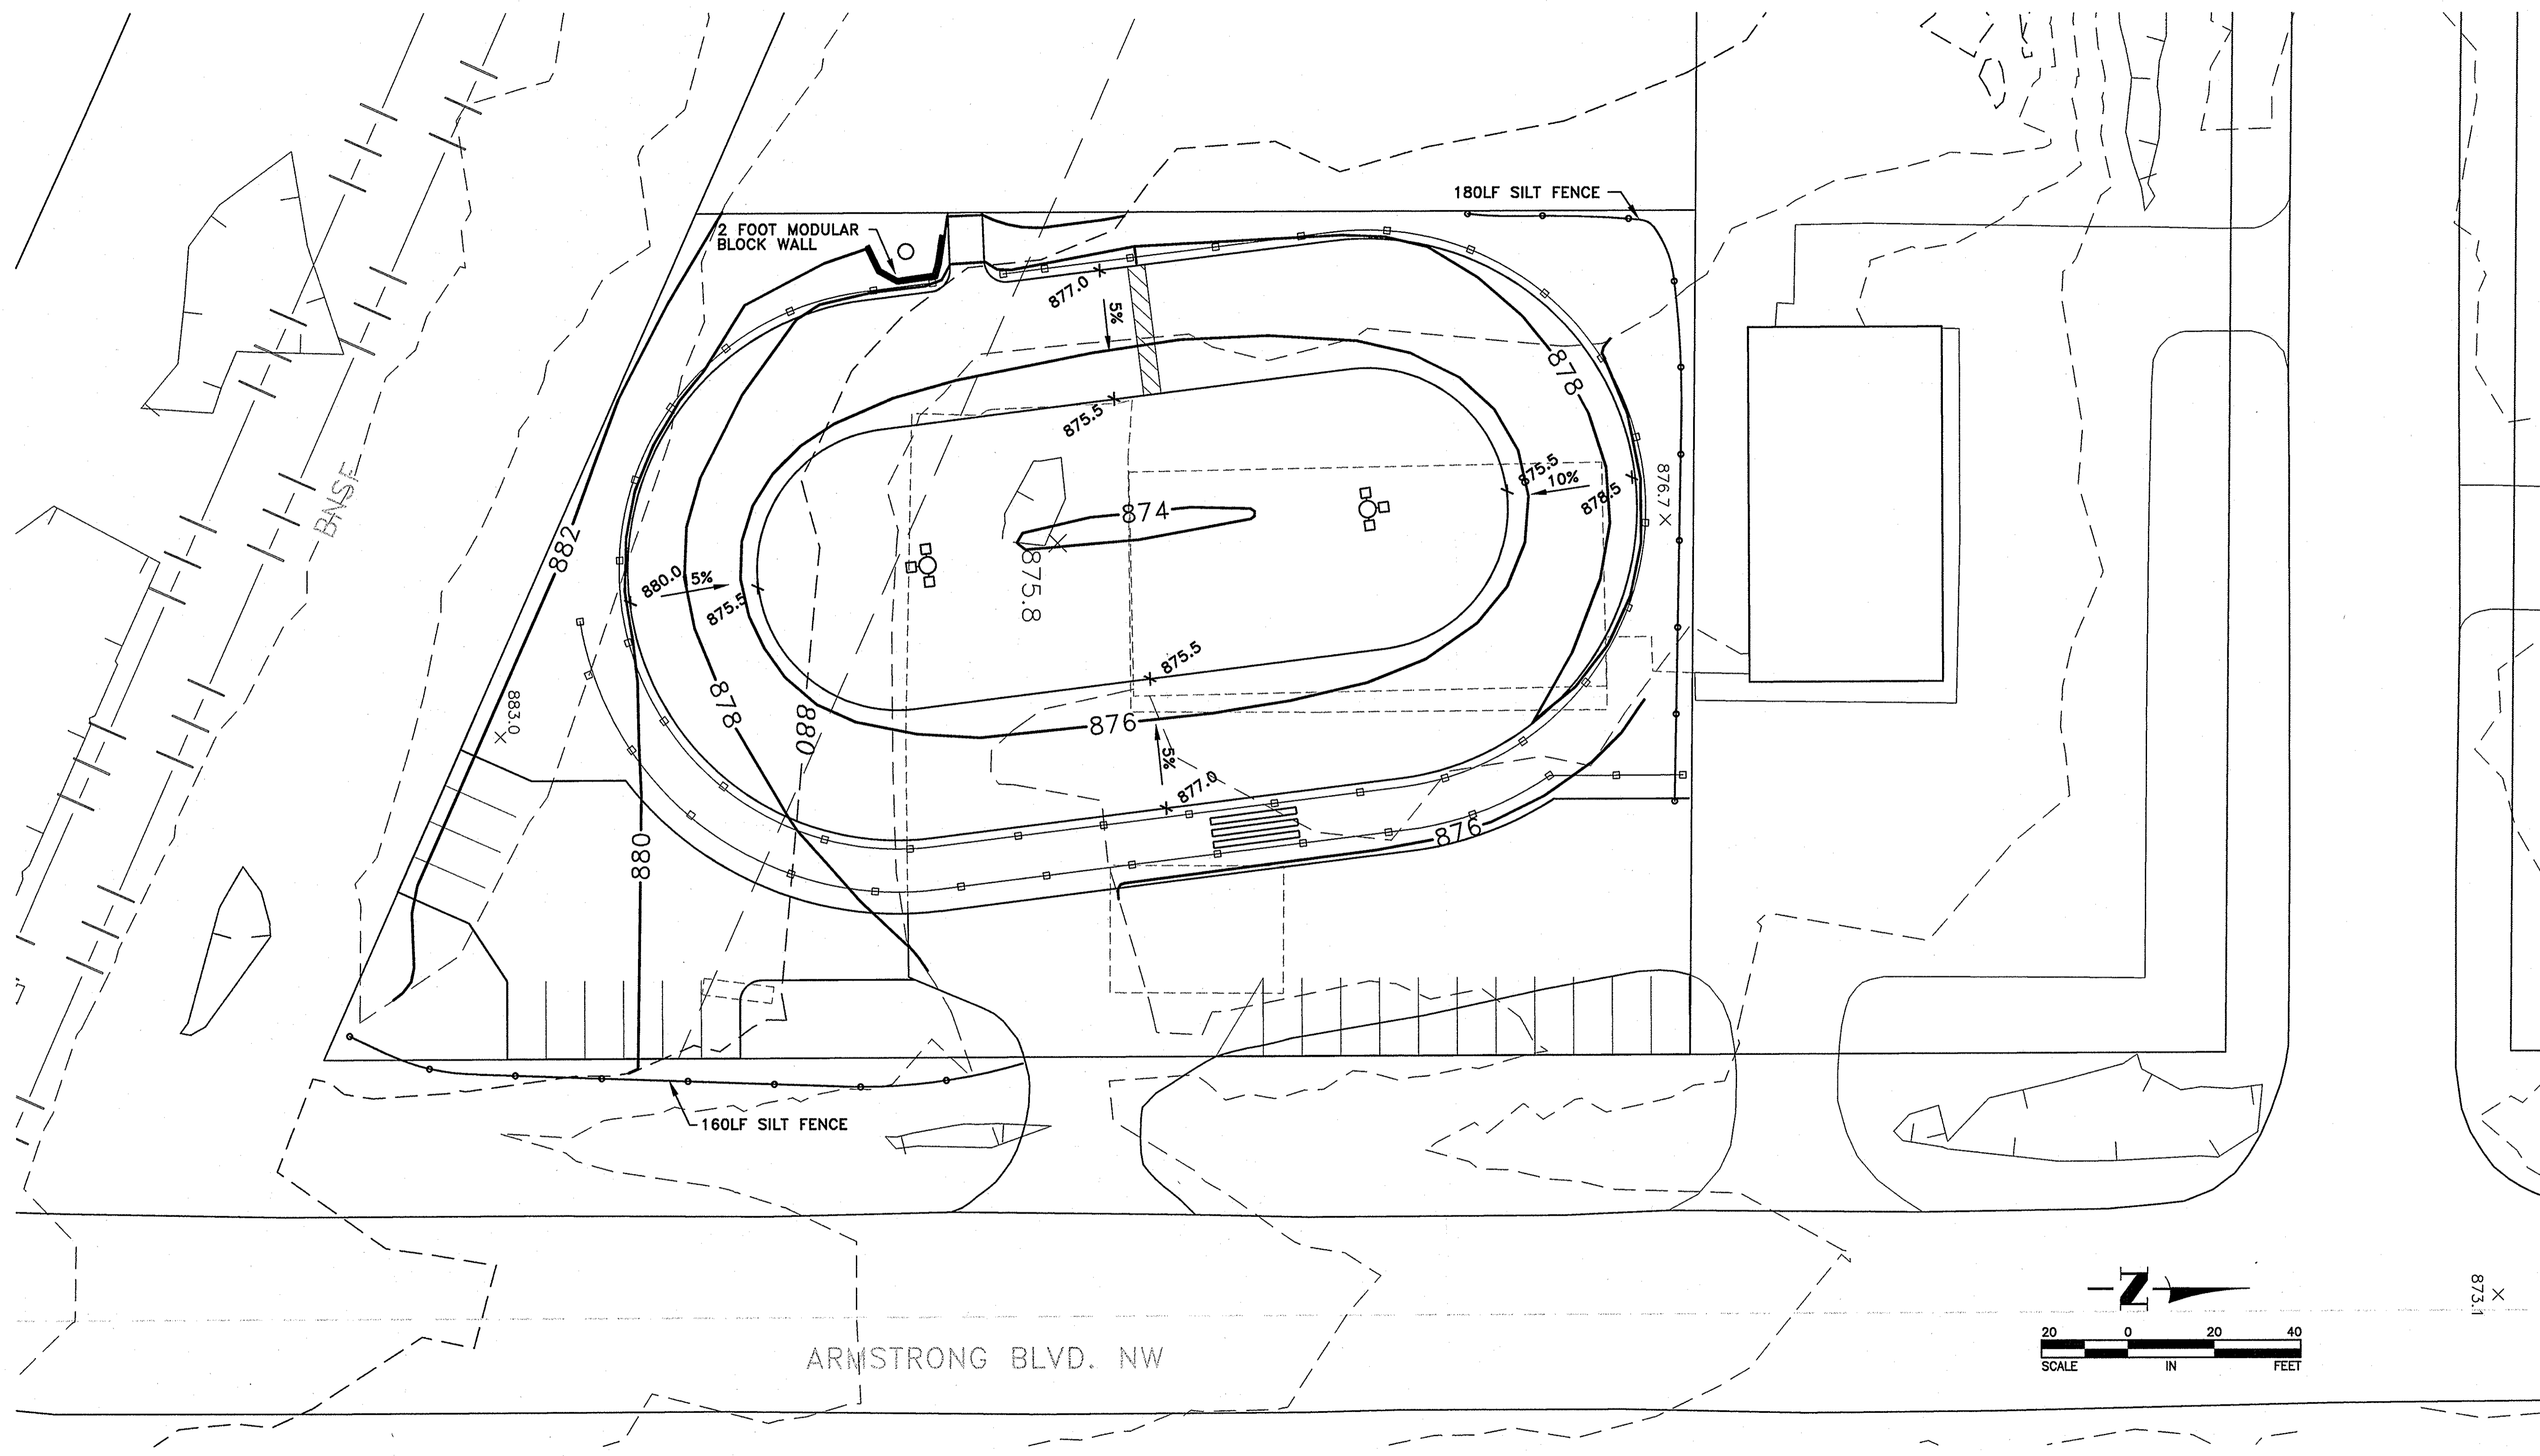

DATE	REVISION


I hereby certify that this plan, specification, or report was prepared by me or under my direct supervision and that I am a duly Licensed Professional Engineer under the laws of the State of Minnesota.

BRAD C. WILKENING, P.E.
Date 4/12/11 Lic. No. 26908

DESIGNED BY:
BCW

DRAWN BY:
DMS

CHECKED BY:
BCW

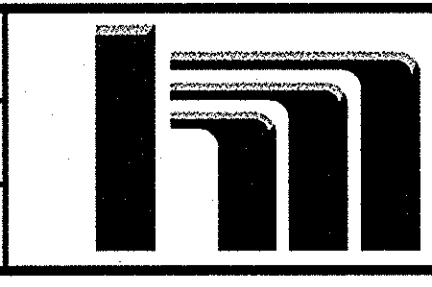

Hakanson Anderson
Civil Engineers and Land Surveyors
3601 Thurston Ave., Anoka, Minnesota 55303
763-427-5860 FAX 763-427-0520
www.hakanson-anderson.com

RAMSEY GO-CART FACILITY
RAMSEY, MINNESOTA

GRADING AND EROSION CONTROL PLAN
CITY OF RAMSEY, MINNESOTA

SHEET **2** OF **2**
SHEETS