




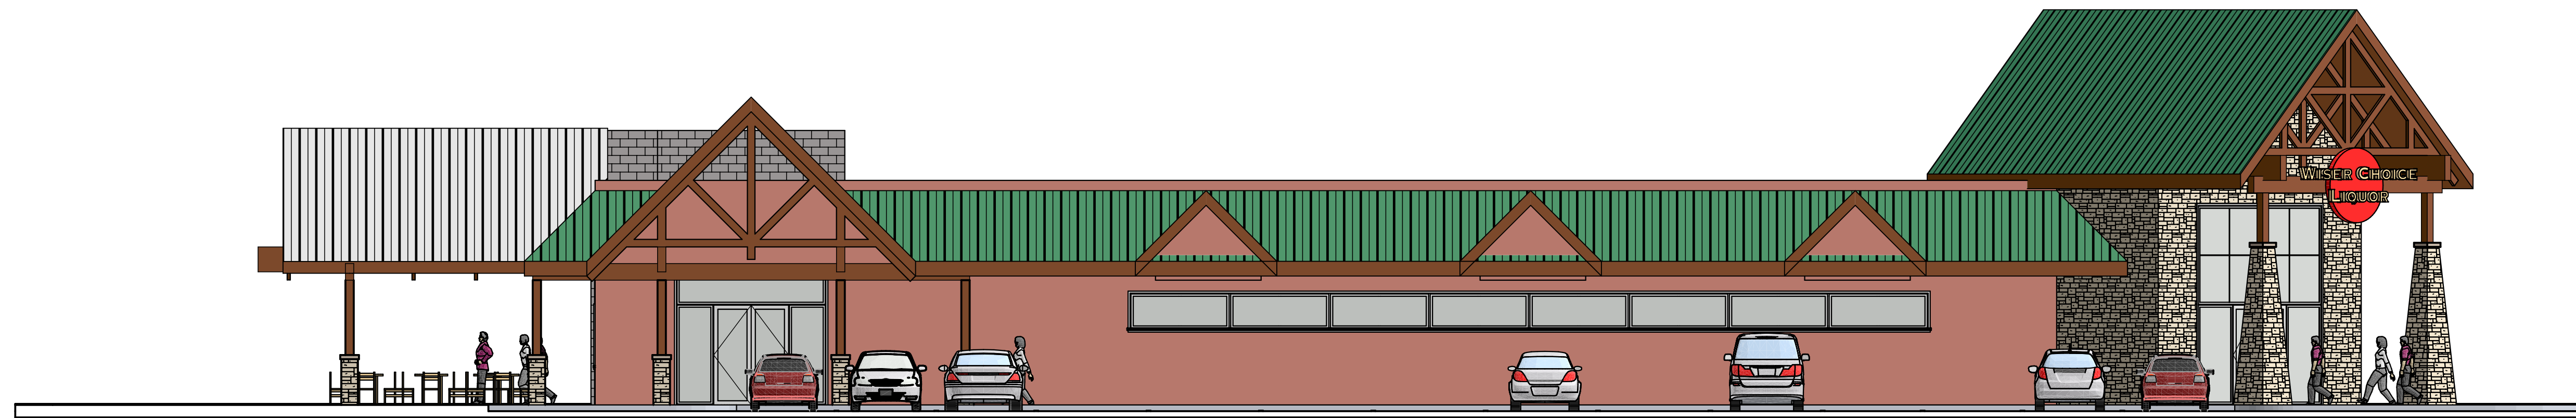



Wilkus Architects, P.A.  
 11487 Valley View Road  
 Eden Prairie, Mn 55344  
 p. 952-941-8660  
 f. 952-941-2755  
 info@wilkusarch.com  
 www.wilkusarch.com

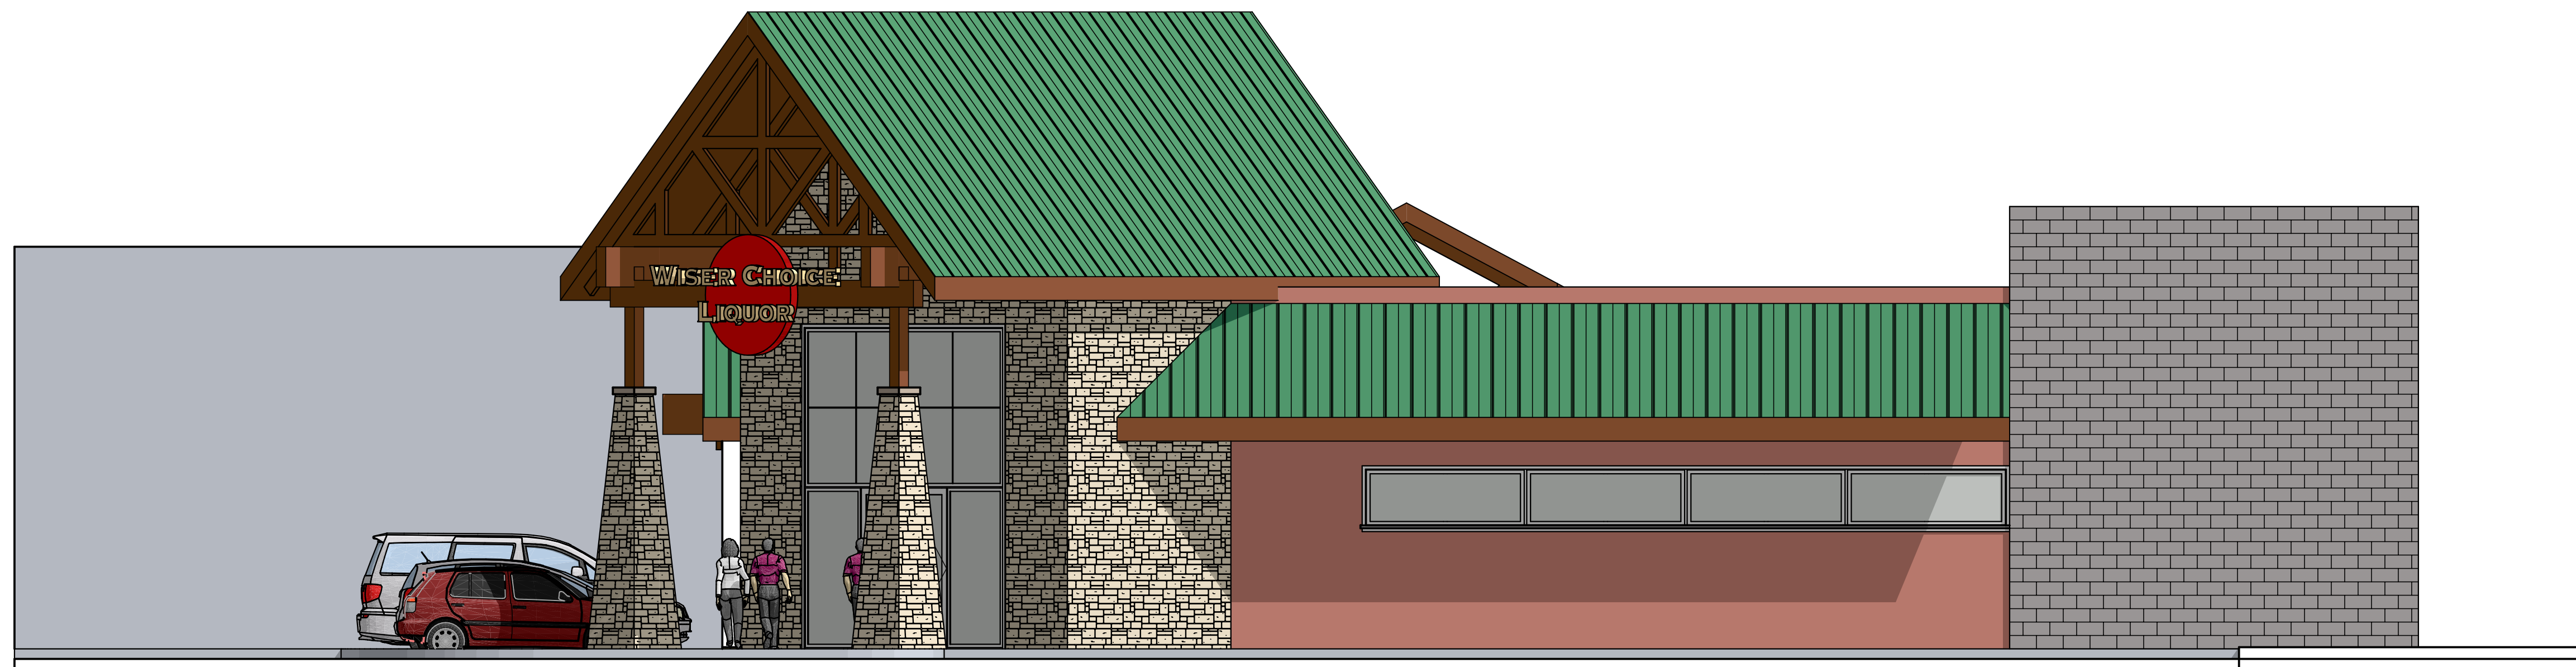

1 EAST ELEVATION  
 SCALE: 1/8" = 1'-0"

 

2 NORTH ELEVATION  
 SCALE: 3/16" = 1'-0"

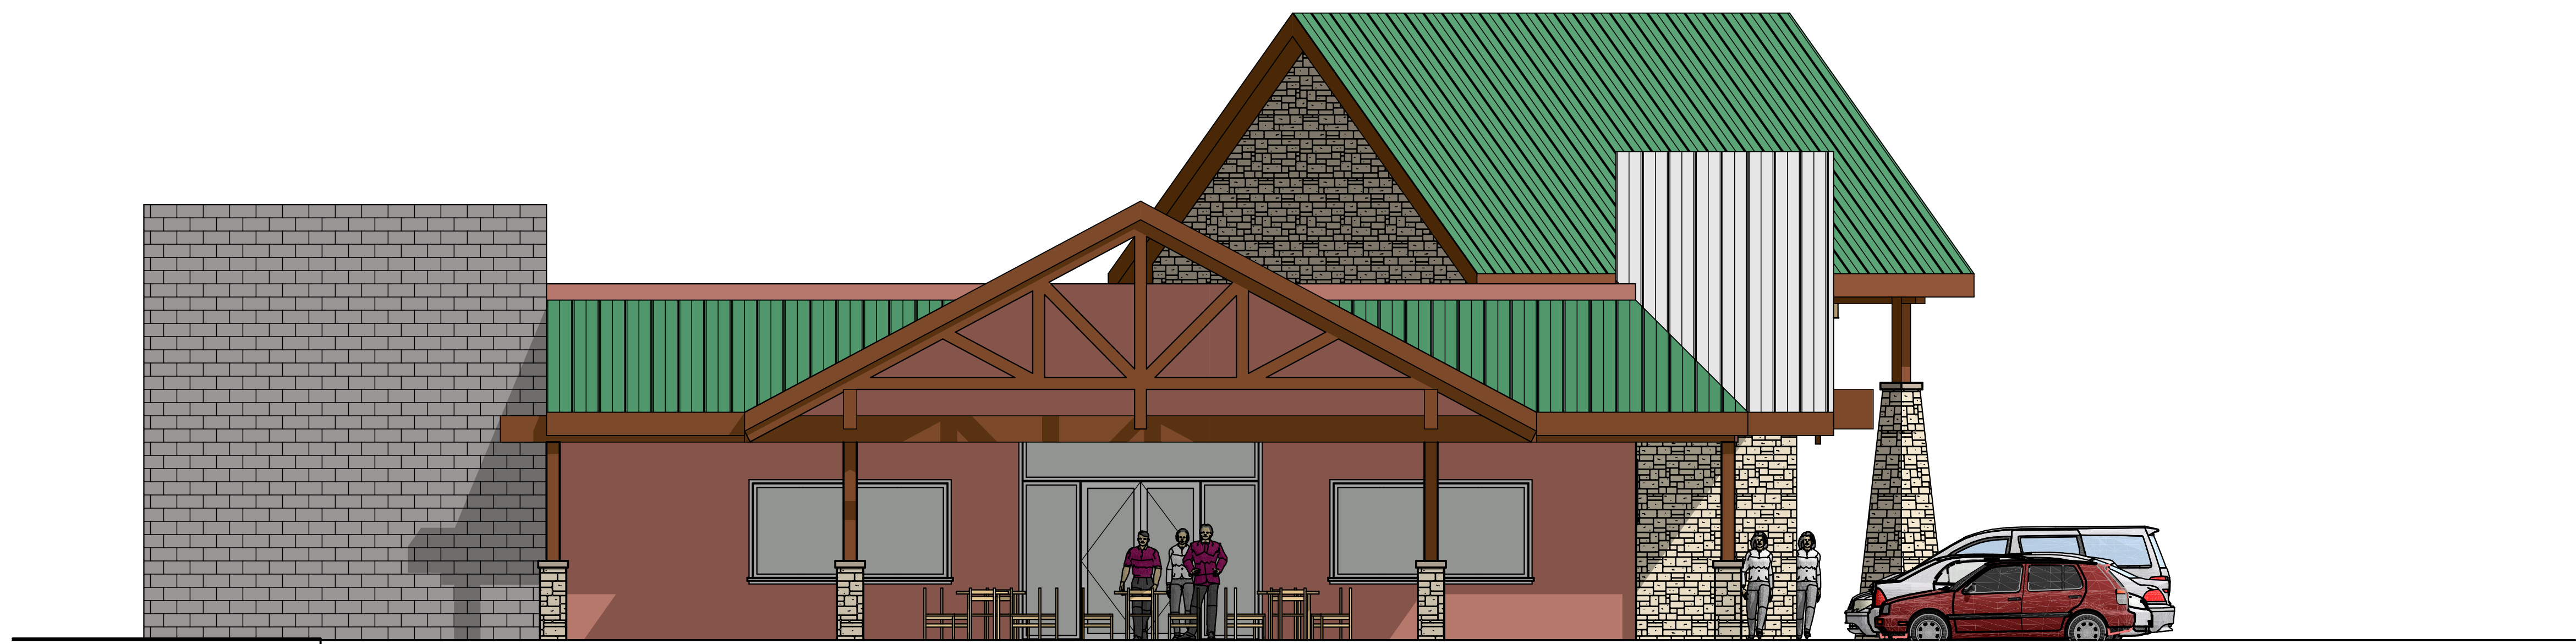 

3 SOUTH ELEVATION  
 SCALE: 3/16" = 1'-0"



**WISER  
 CHOICE  
 LIQUOR**

Seal:

MICHAEL J. WILKUS, ARCHITECT  
 LICENSE NUMBER: XXXXXXXX  
 EXPIRATION DATE: XX-XX-XX  
 11487 VALLEY VIEW ROAD  
 EDEN PRAIRIE, MINNESOTA 55344  
 (952) 941-8660

PROJECT NO.: WCL6594-12  
 DRAWN BY: DLP  
 CHECKED BY: DLP

ISSUE:	DATE:
Study review	07-20-12

PROJECT LOCATION:  
**The COR  
 Ramsey, MN**

SHEET NUMBER / TITLE  
**A1.0**  
 ARCHITECTURAL ELEVATIONS