


E. TOWN CENTER DR.

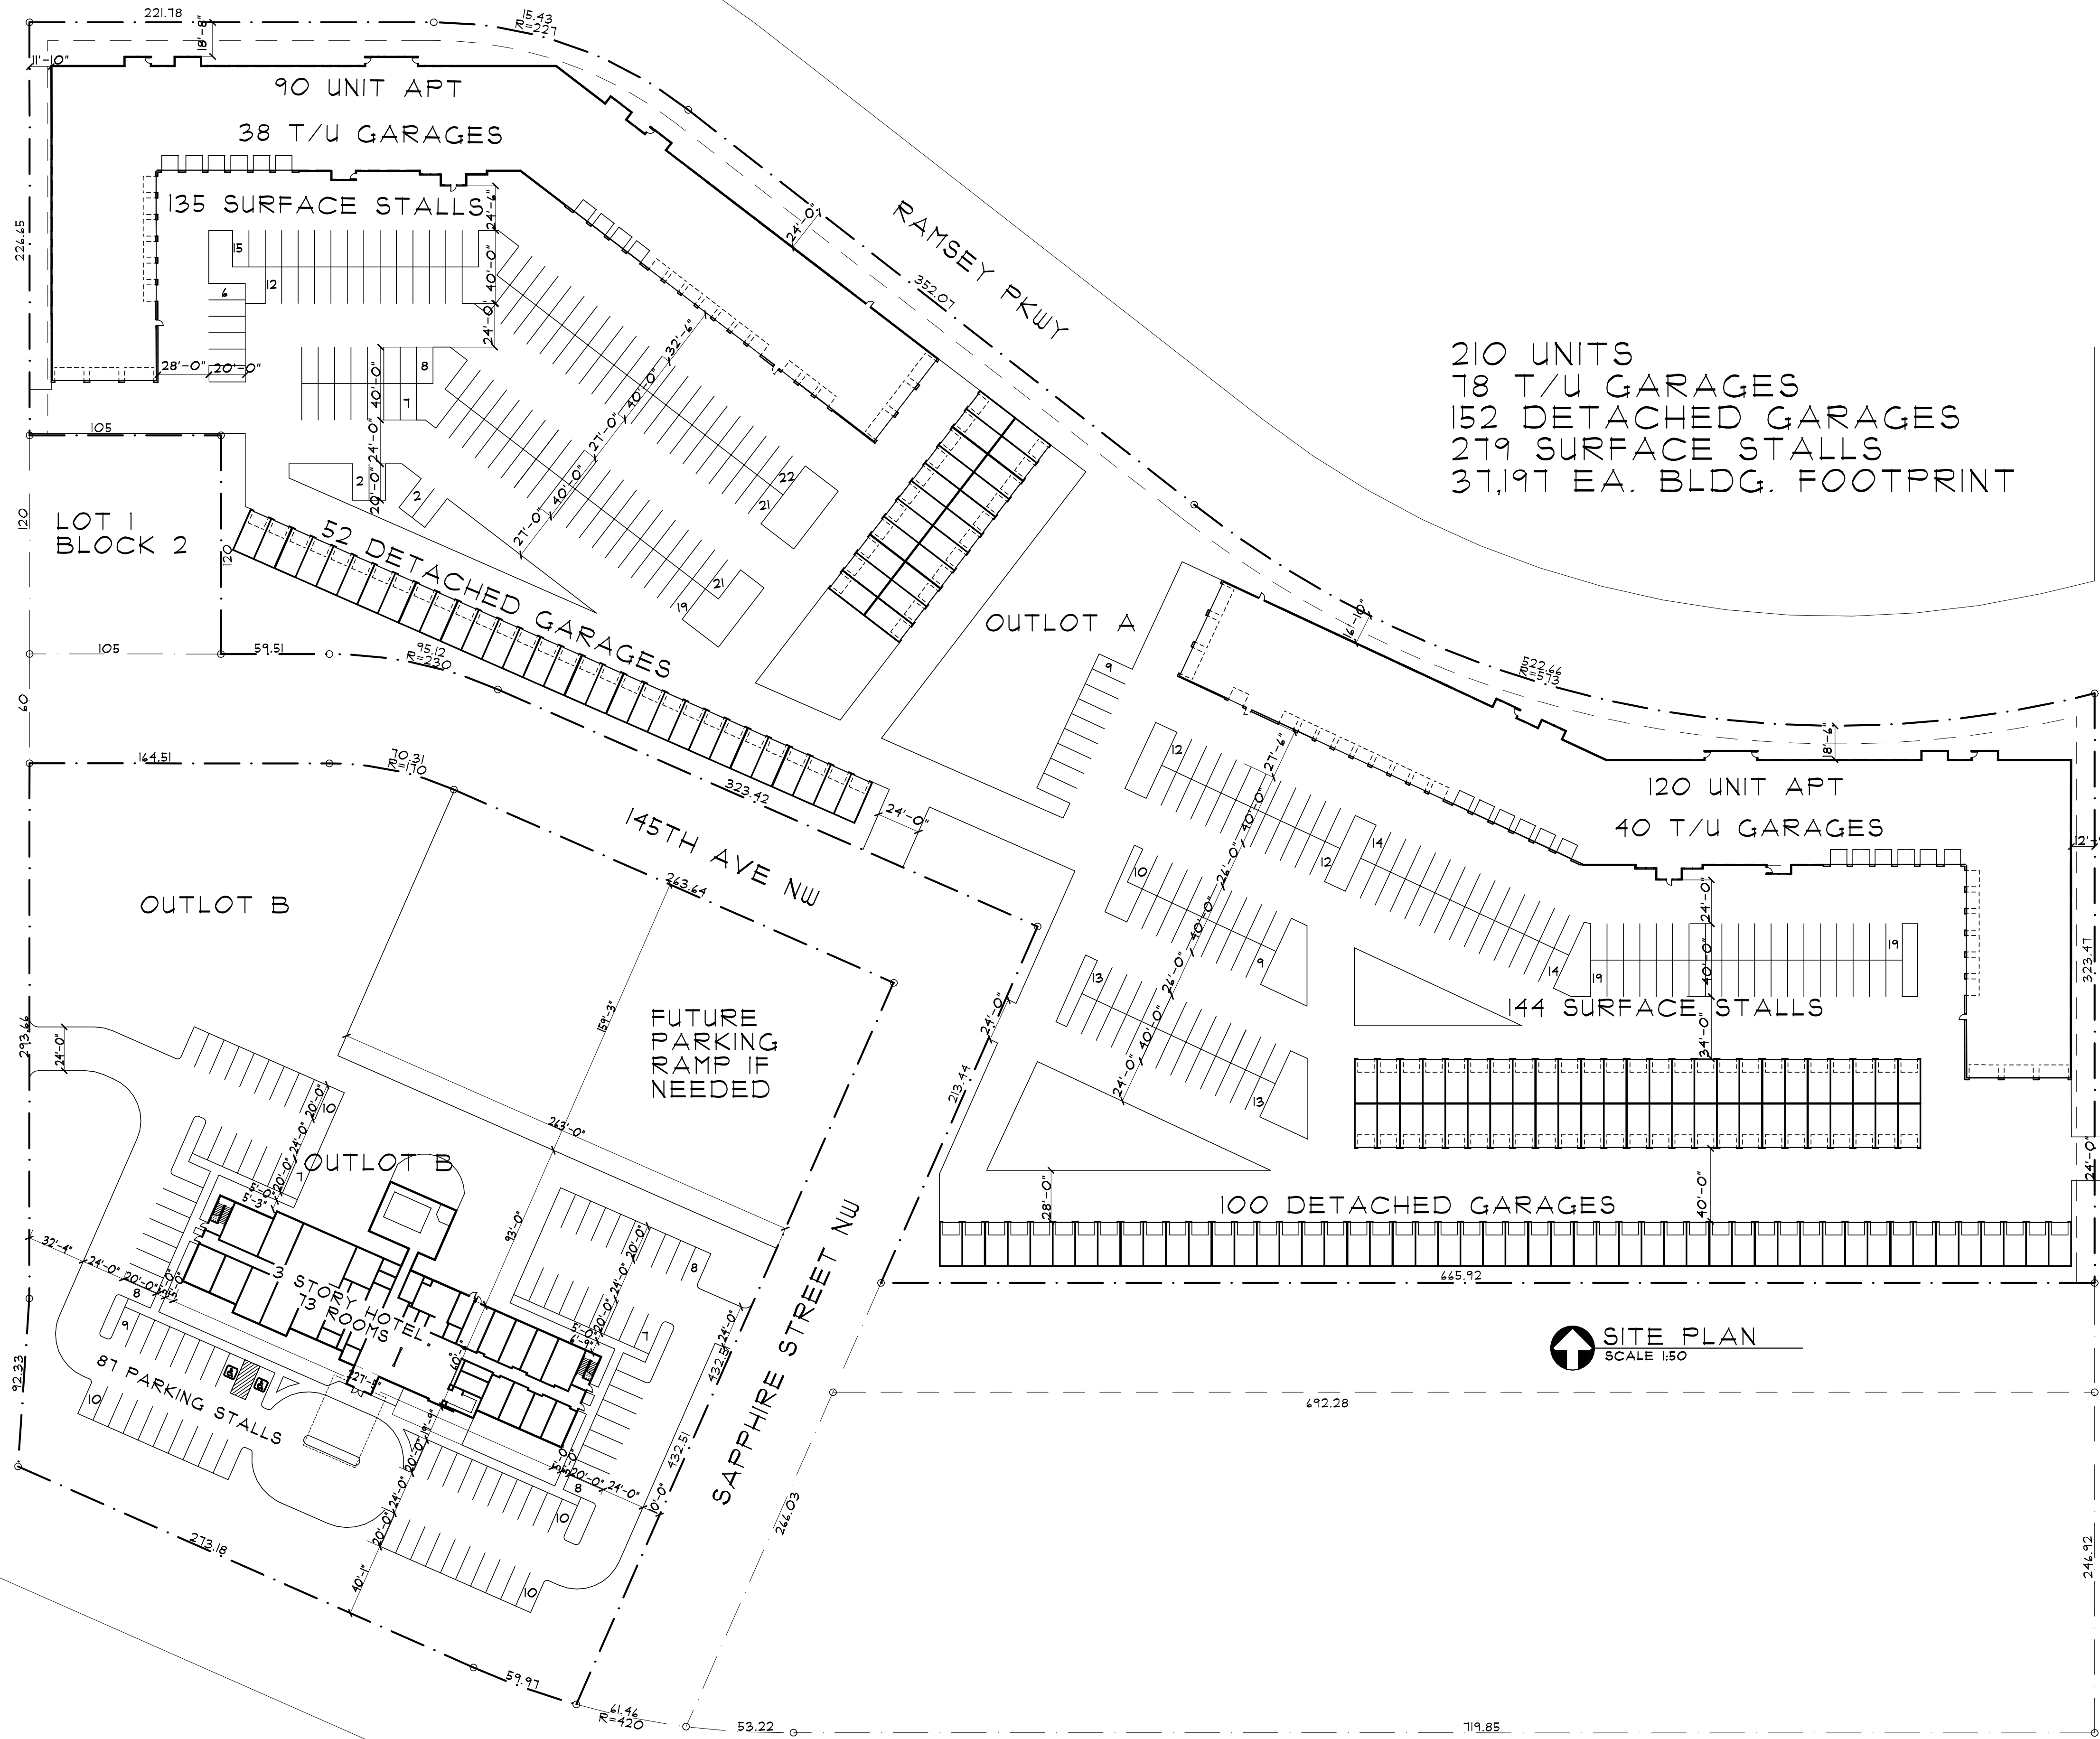

**SITE PLAN**  
SCALE: 1" = 30'-0"

13 HOTEL ROOMS  
87 TOTAL PARKING STALLS

**SITE PLAN**  
SCALE: 1:50

PLOTTED: 08-08-14 FILE: H0625 COM: 1

Project No.  
14082  
Issue Date:  
Revision:

PROPOSED:  
**RAMSEY APTS**  
RAMSEY, MN

These documents are not valid for building permit unless signed in ink and oversized. Copies are not valid. I hereby certify that this plan, specification or report was prepared by me or under my direct supervision and that I am a duly licensed Architect under the laws of the state of MINNESOTA.  
Date: 8/20/14 # 22288  
Name: **NORMAN E. COLE** Signature

**COLE GROUP**  
ARCHITECTS LLC.  
216 Park Avenue South  
Suite 1024  
Minneapolis, MN 55430  
(612) 484-4870  
www.colegrouparchitects.com