



FRONT ELEVATION  
SCALE: 1/8" = 1'-0"

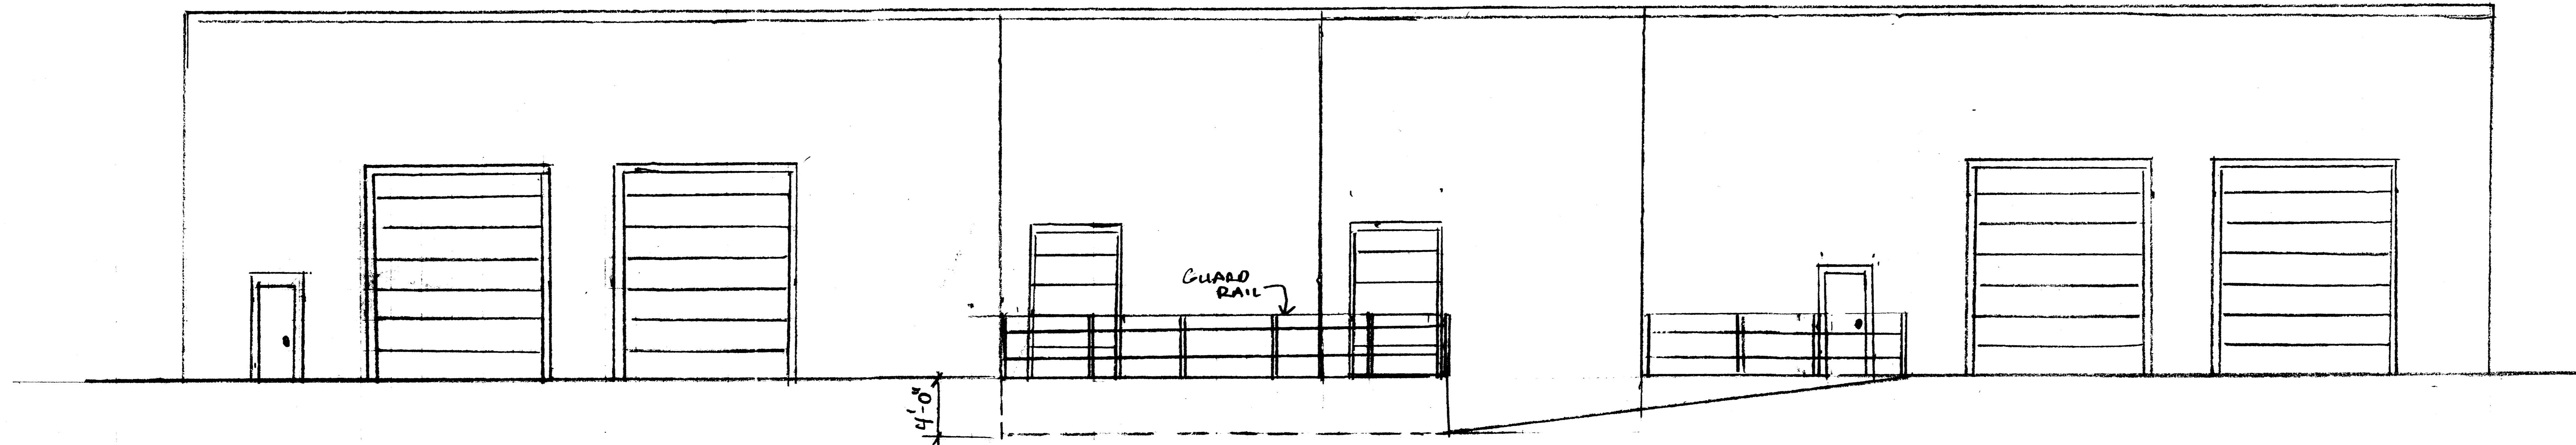


REAR ELEVATION  
SCALE: 1/8" = 1'-0"

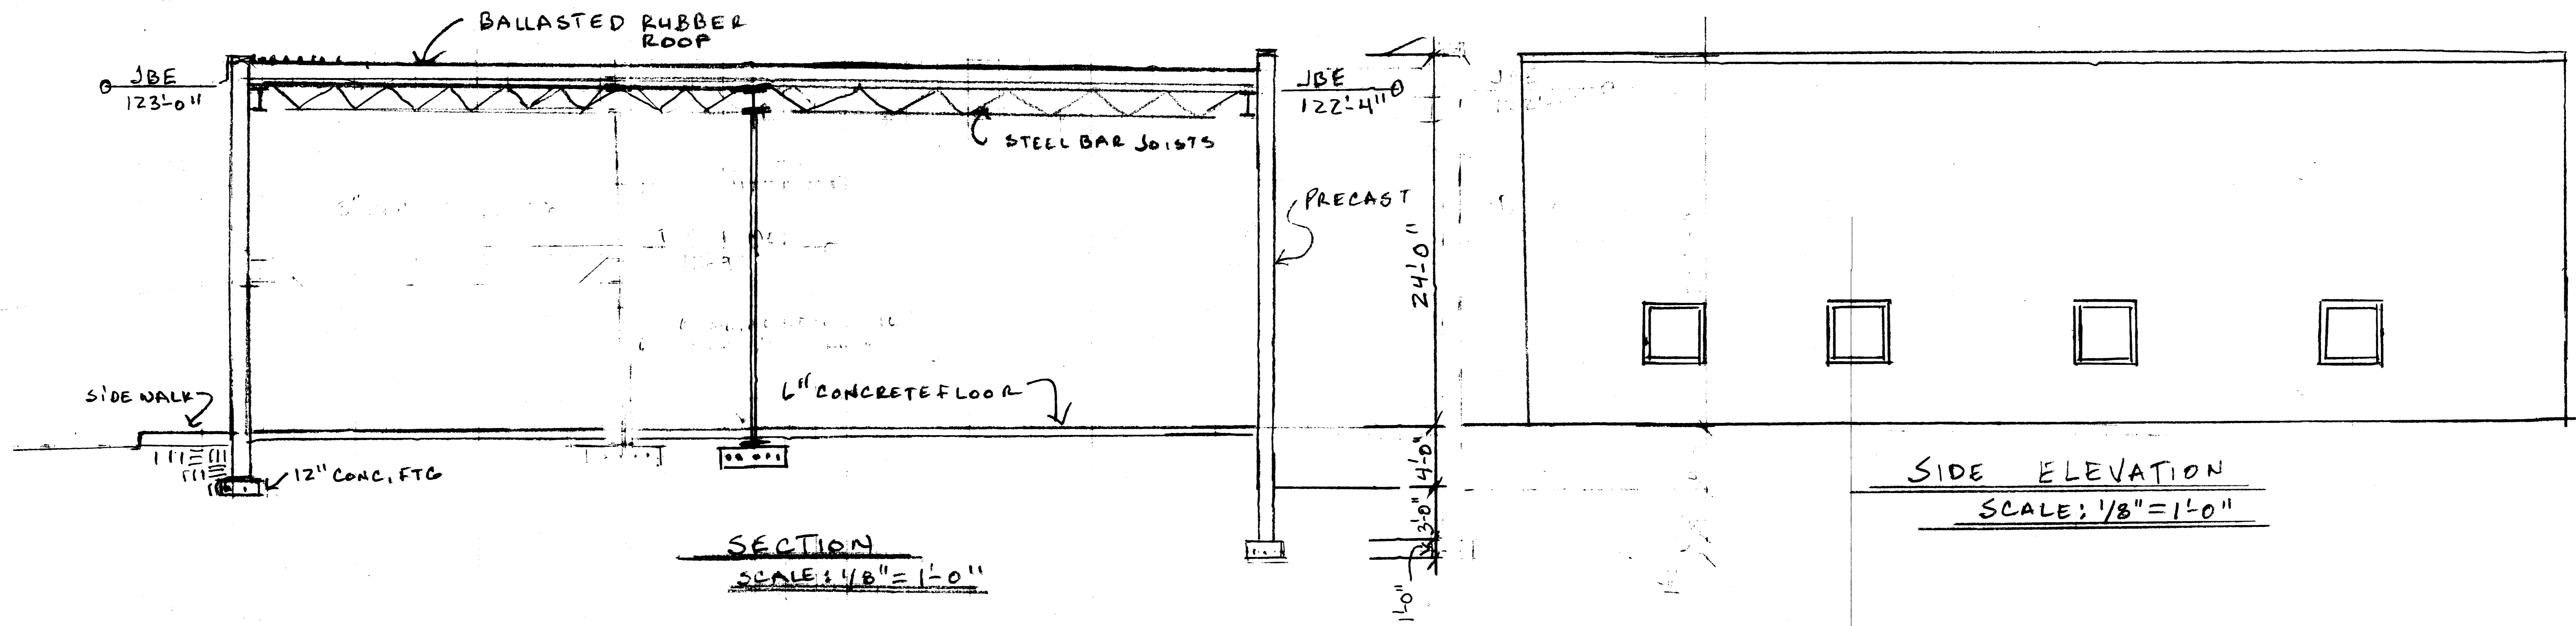


SECTION  
SCALE: 1/8" = 1'-0"

SIDE ELEVATION  
SCALE: 1/8" = 1'-0"

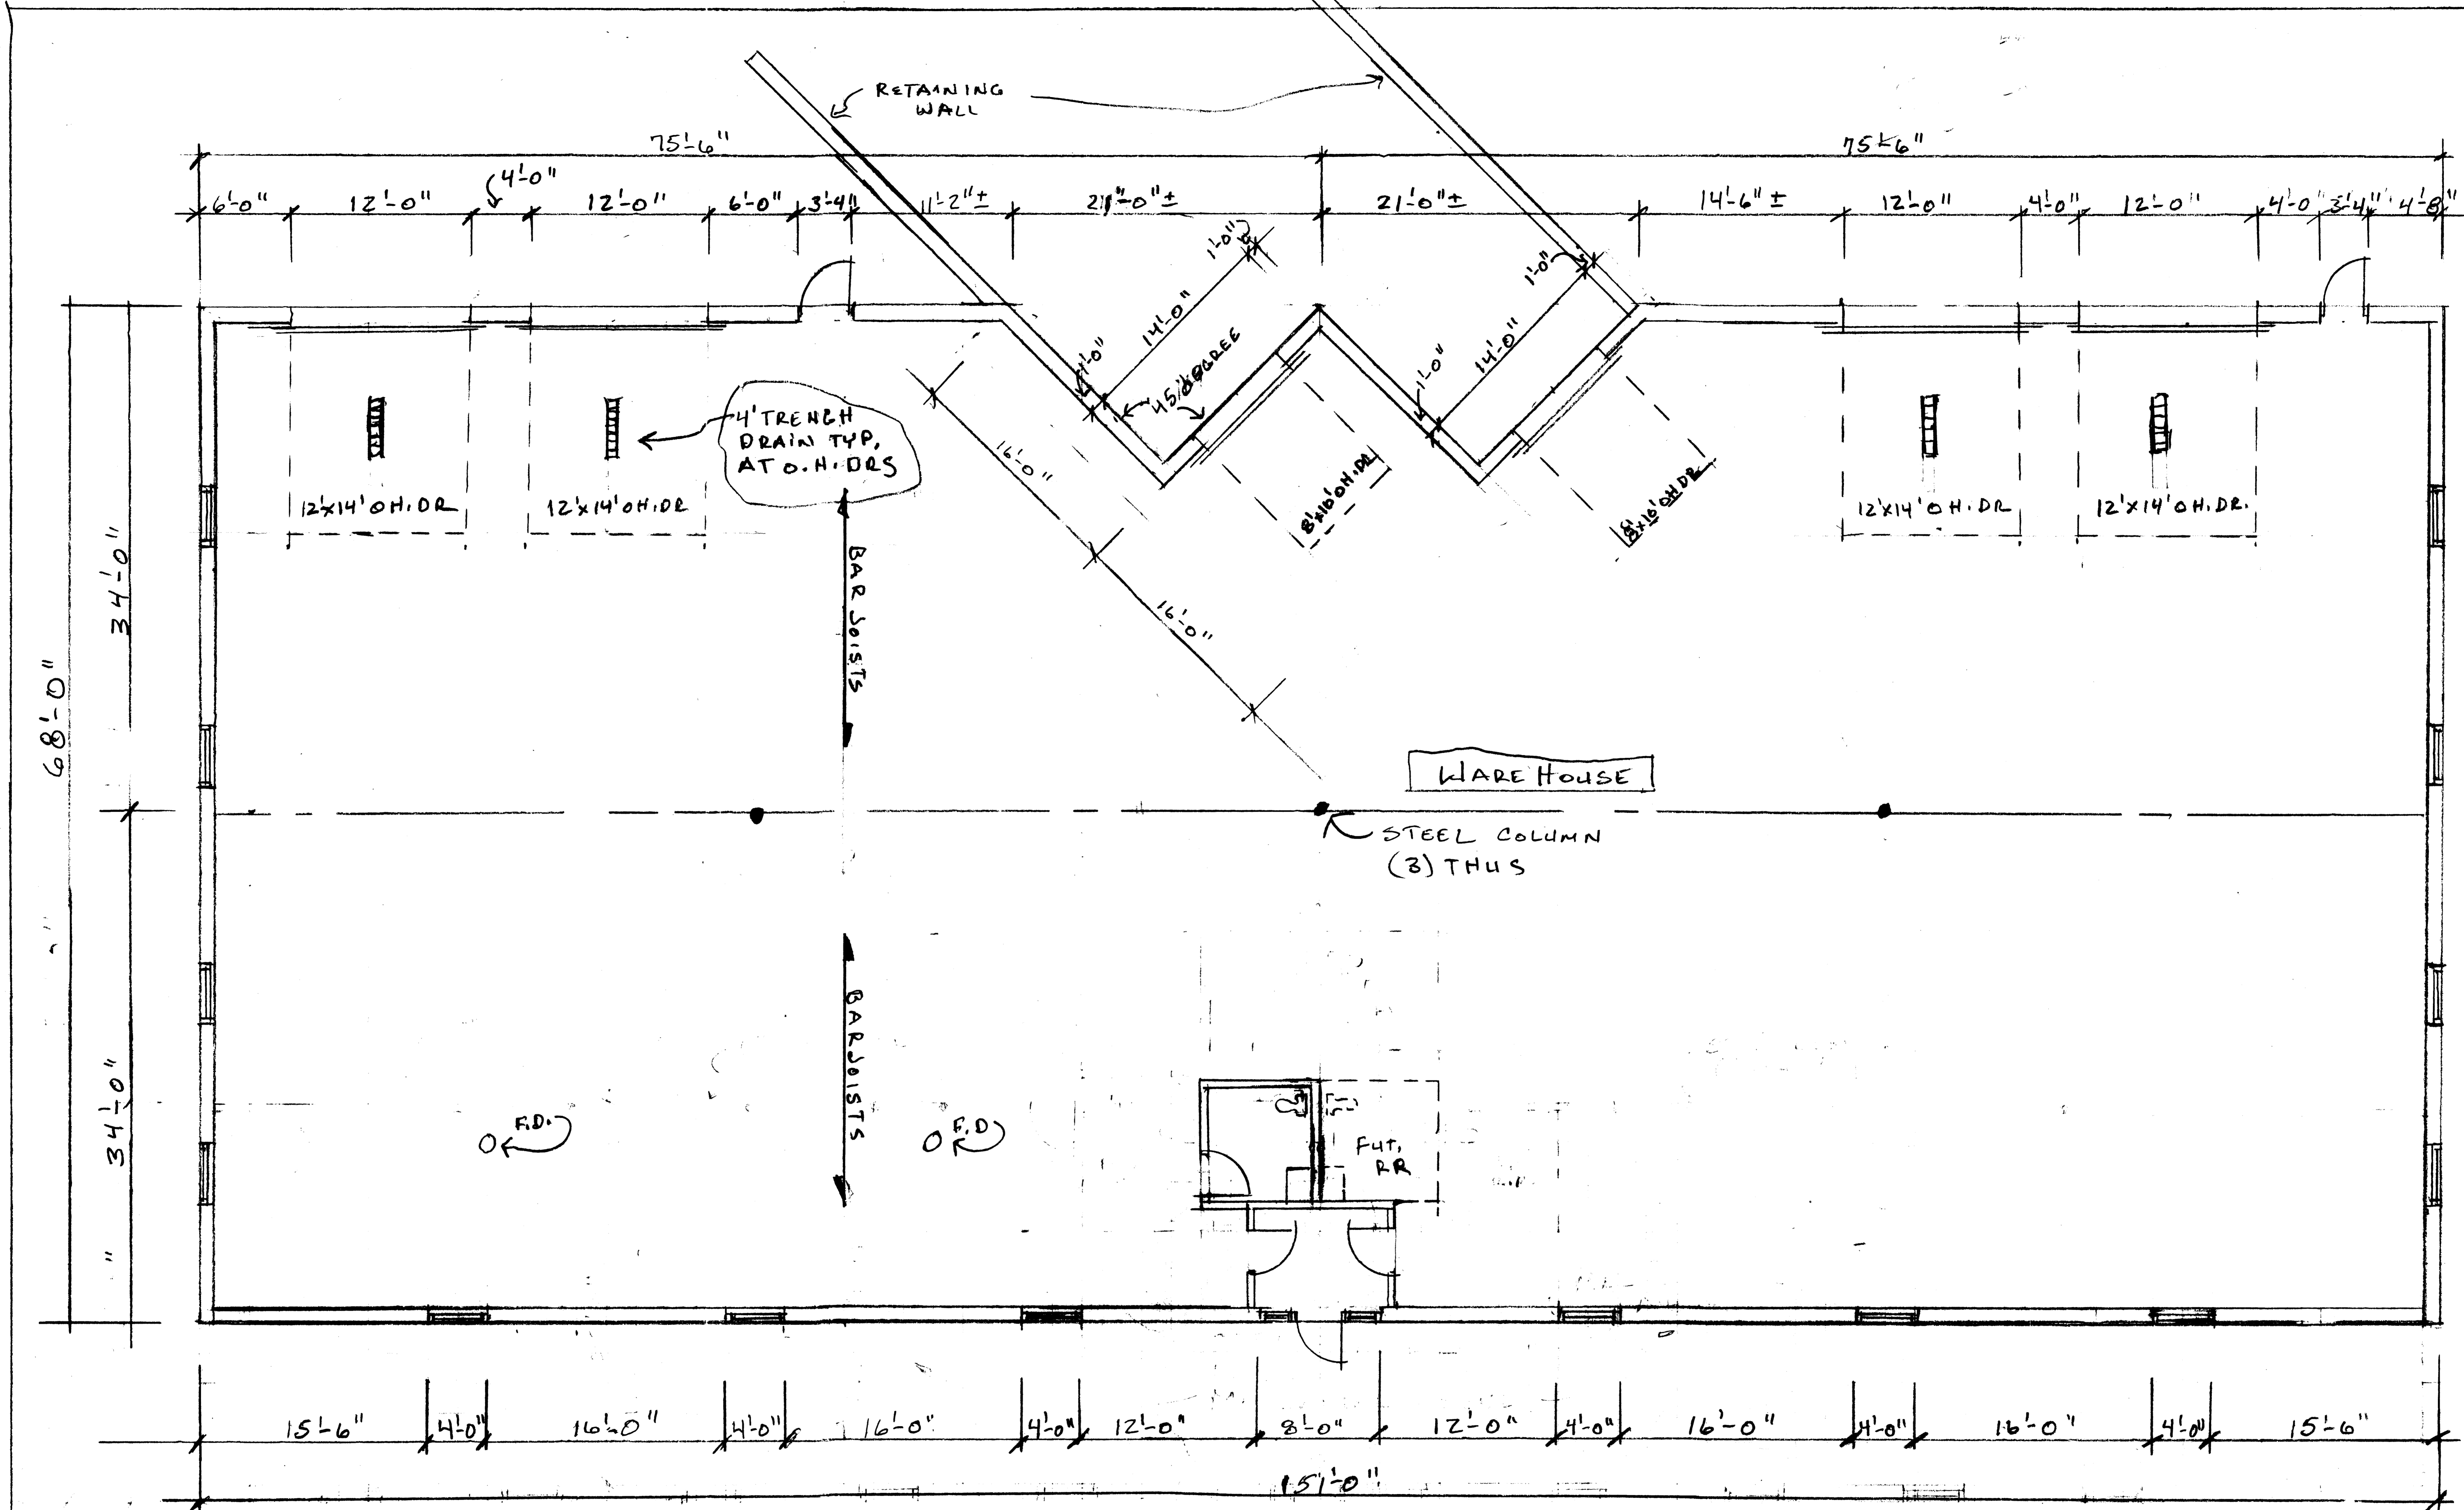

FLOOR PLAN  
SCALE: 1/8" = 1'-0"

4 BASALT STREET

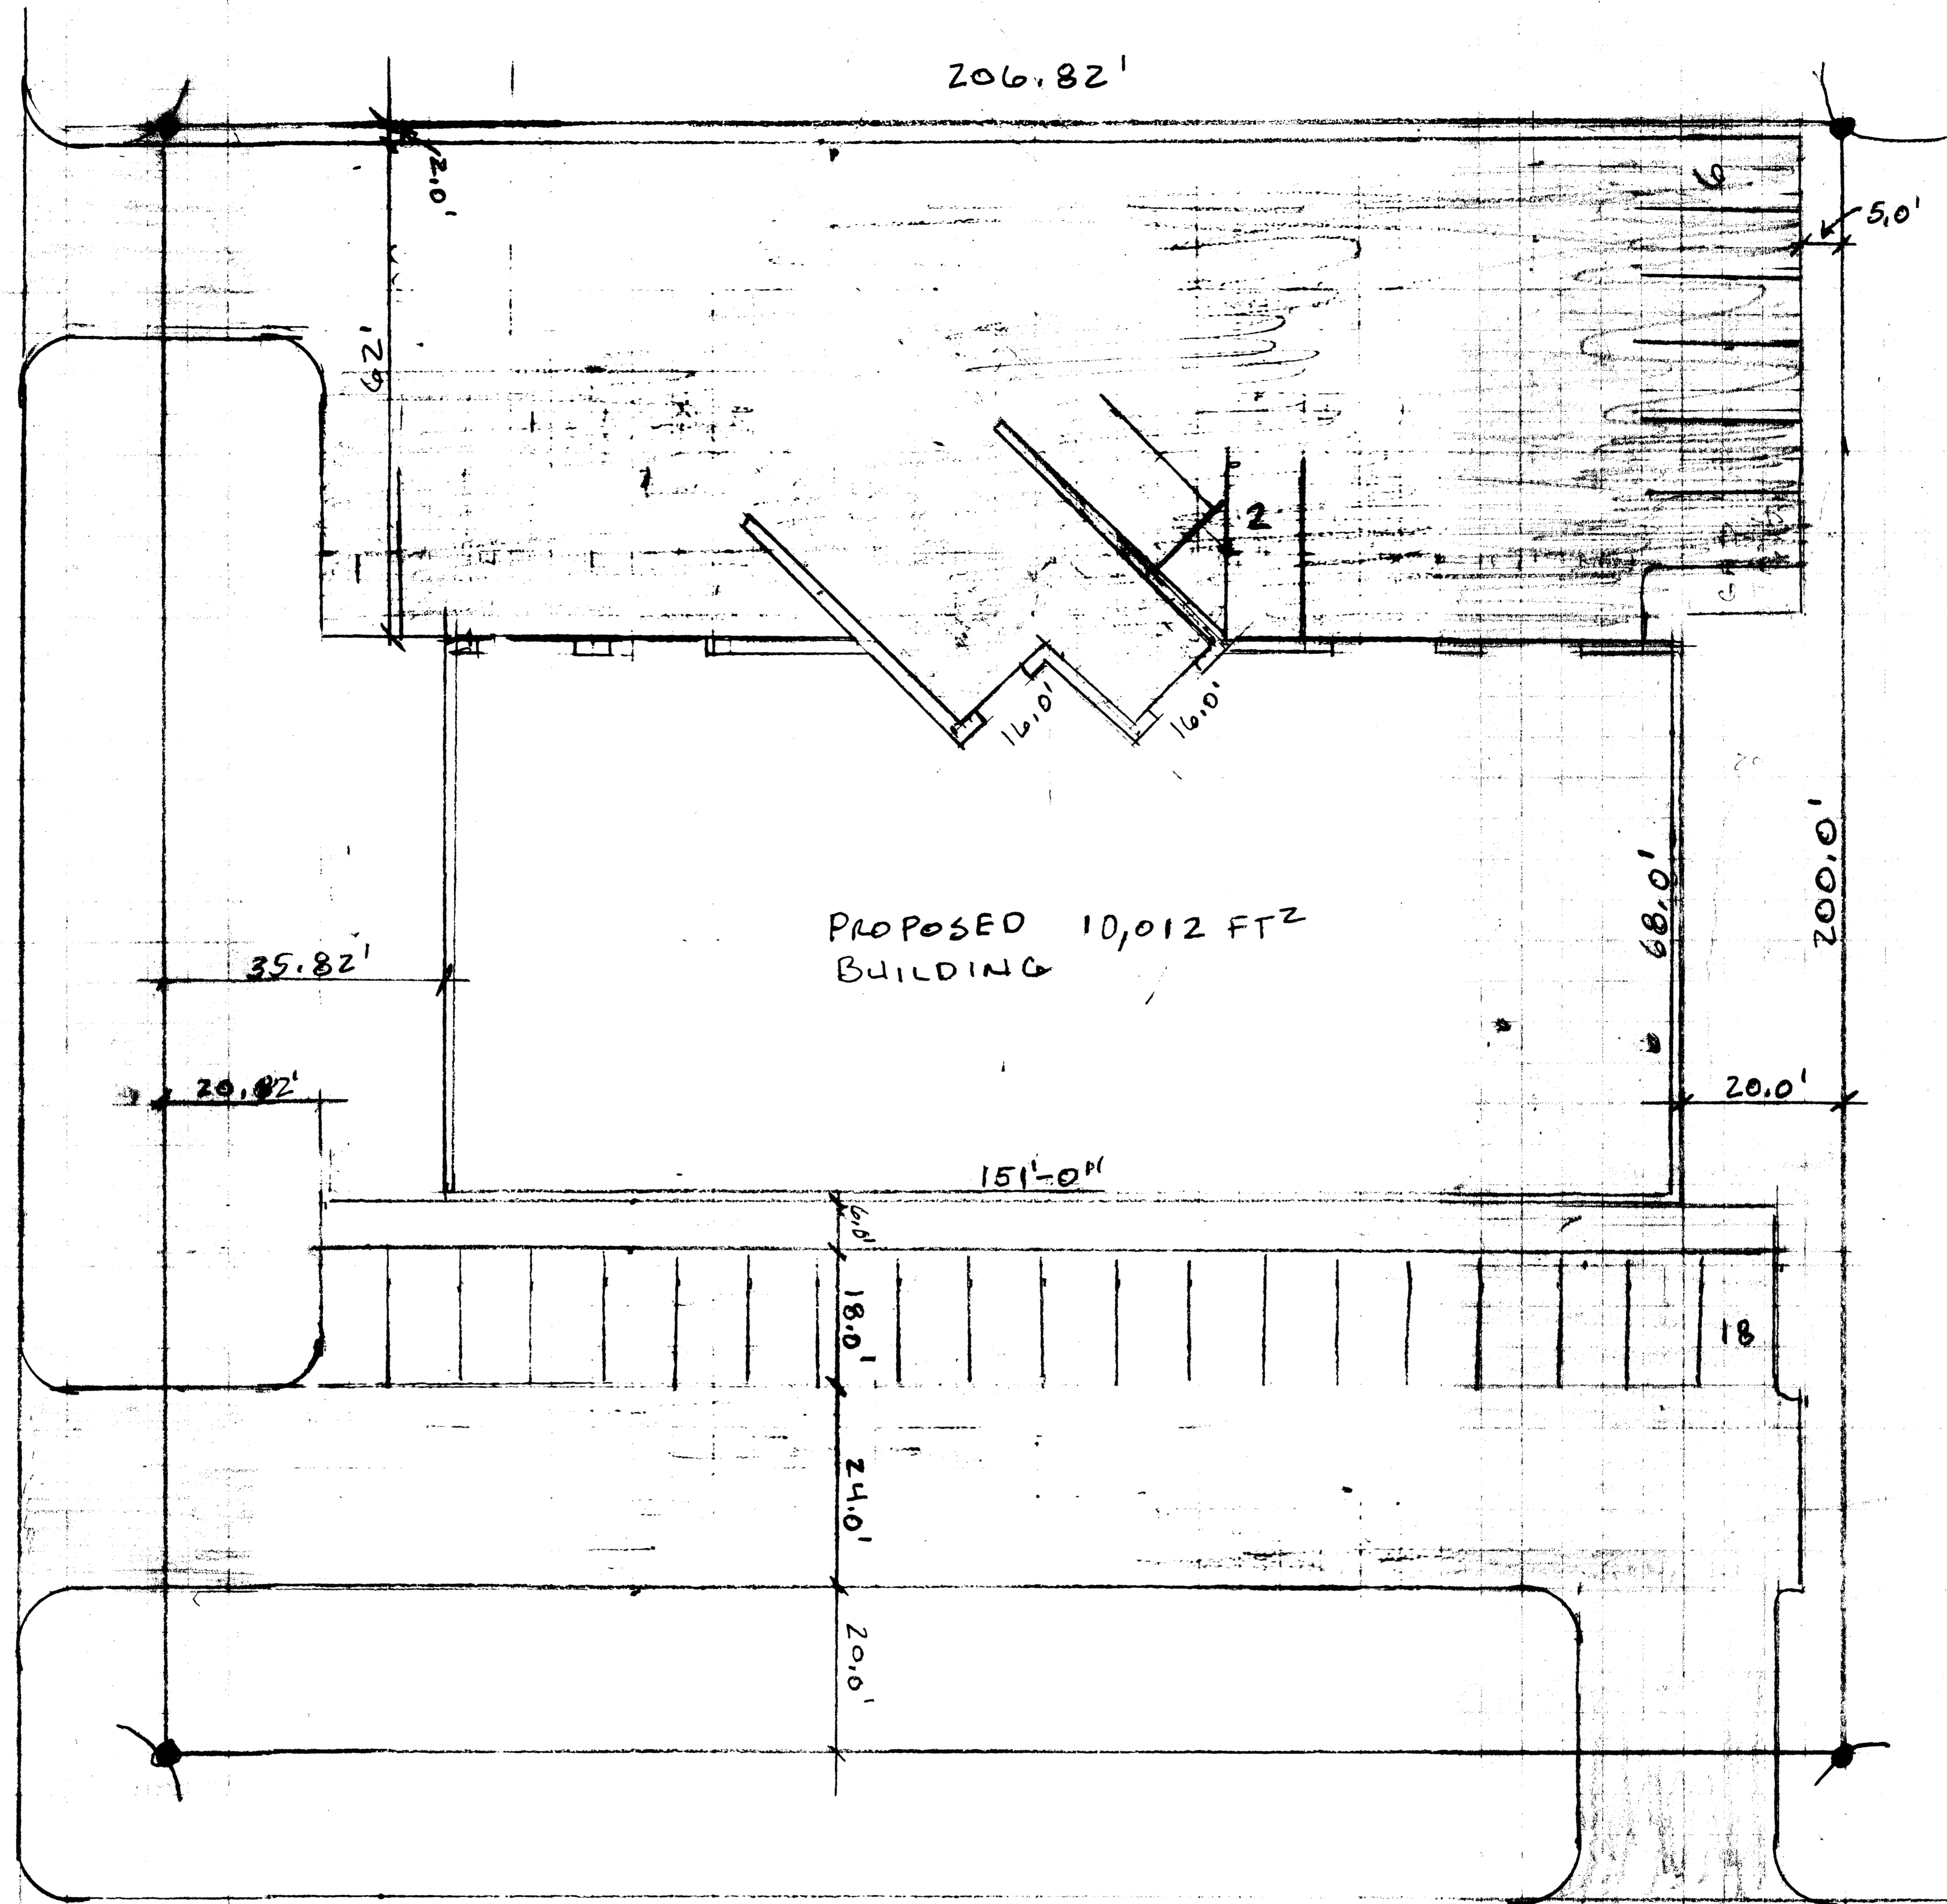

4 141<sup>ST</sup> AVE.

PROPOSED 13,024 FT<sup>2</sup> BLEG  
FOR 24 RESTORE  
DRAWN BY: STONE CONST.  
DATE: 1-17-15 P. OF 3